



PLAN CADASTRAL
 UAT RAMNICELU, JUDETUL BRAILA, Sector cadastral 28
 Scara 1:1000
 Proiectie Stereo 1970
 COPIE SPRE PUBLICARE

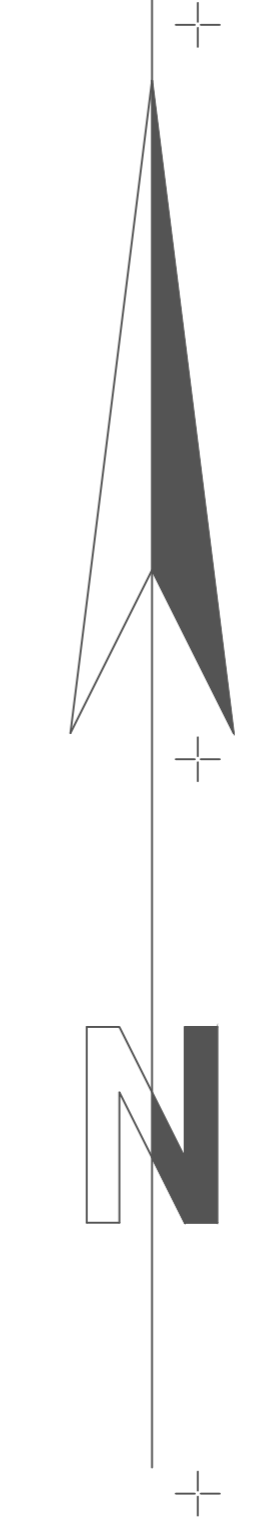

LEGENDA

3628	ID IMOBIL
28	NUMAR SECTOR CADASTRAL
T10	NUMAR TARLA
108	NUMAR POSTAL
2	NUMAR CONSTRUCTIE
RIMNICELU	DENUMIRE INTRAVILAN
— (thin grey line)	LIMITA IMOBILE
— (medium grey line)	LIMITA CONSTRUCTII
— (thick black line)	LIMITA TARLA
— (blue line)	LIMITA INTRAVILAN
— (thick green line)	LIMITA SECTOR CADASTRAL

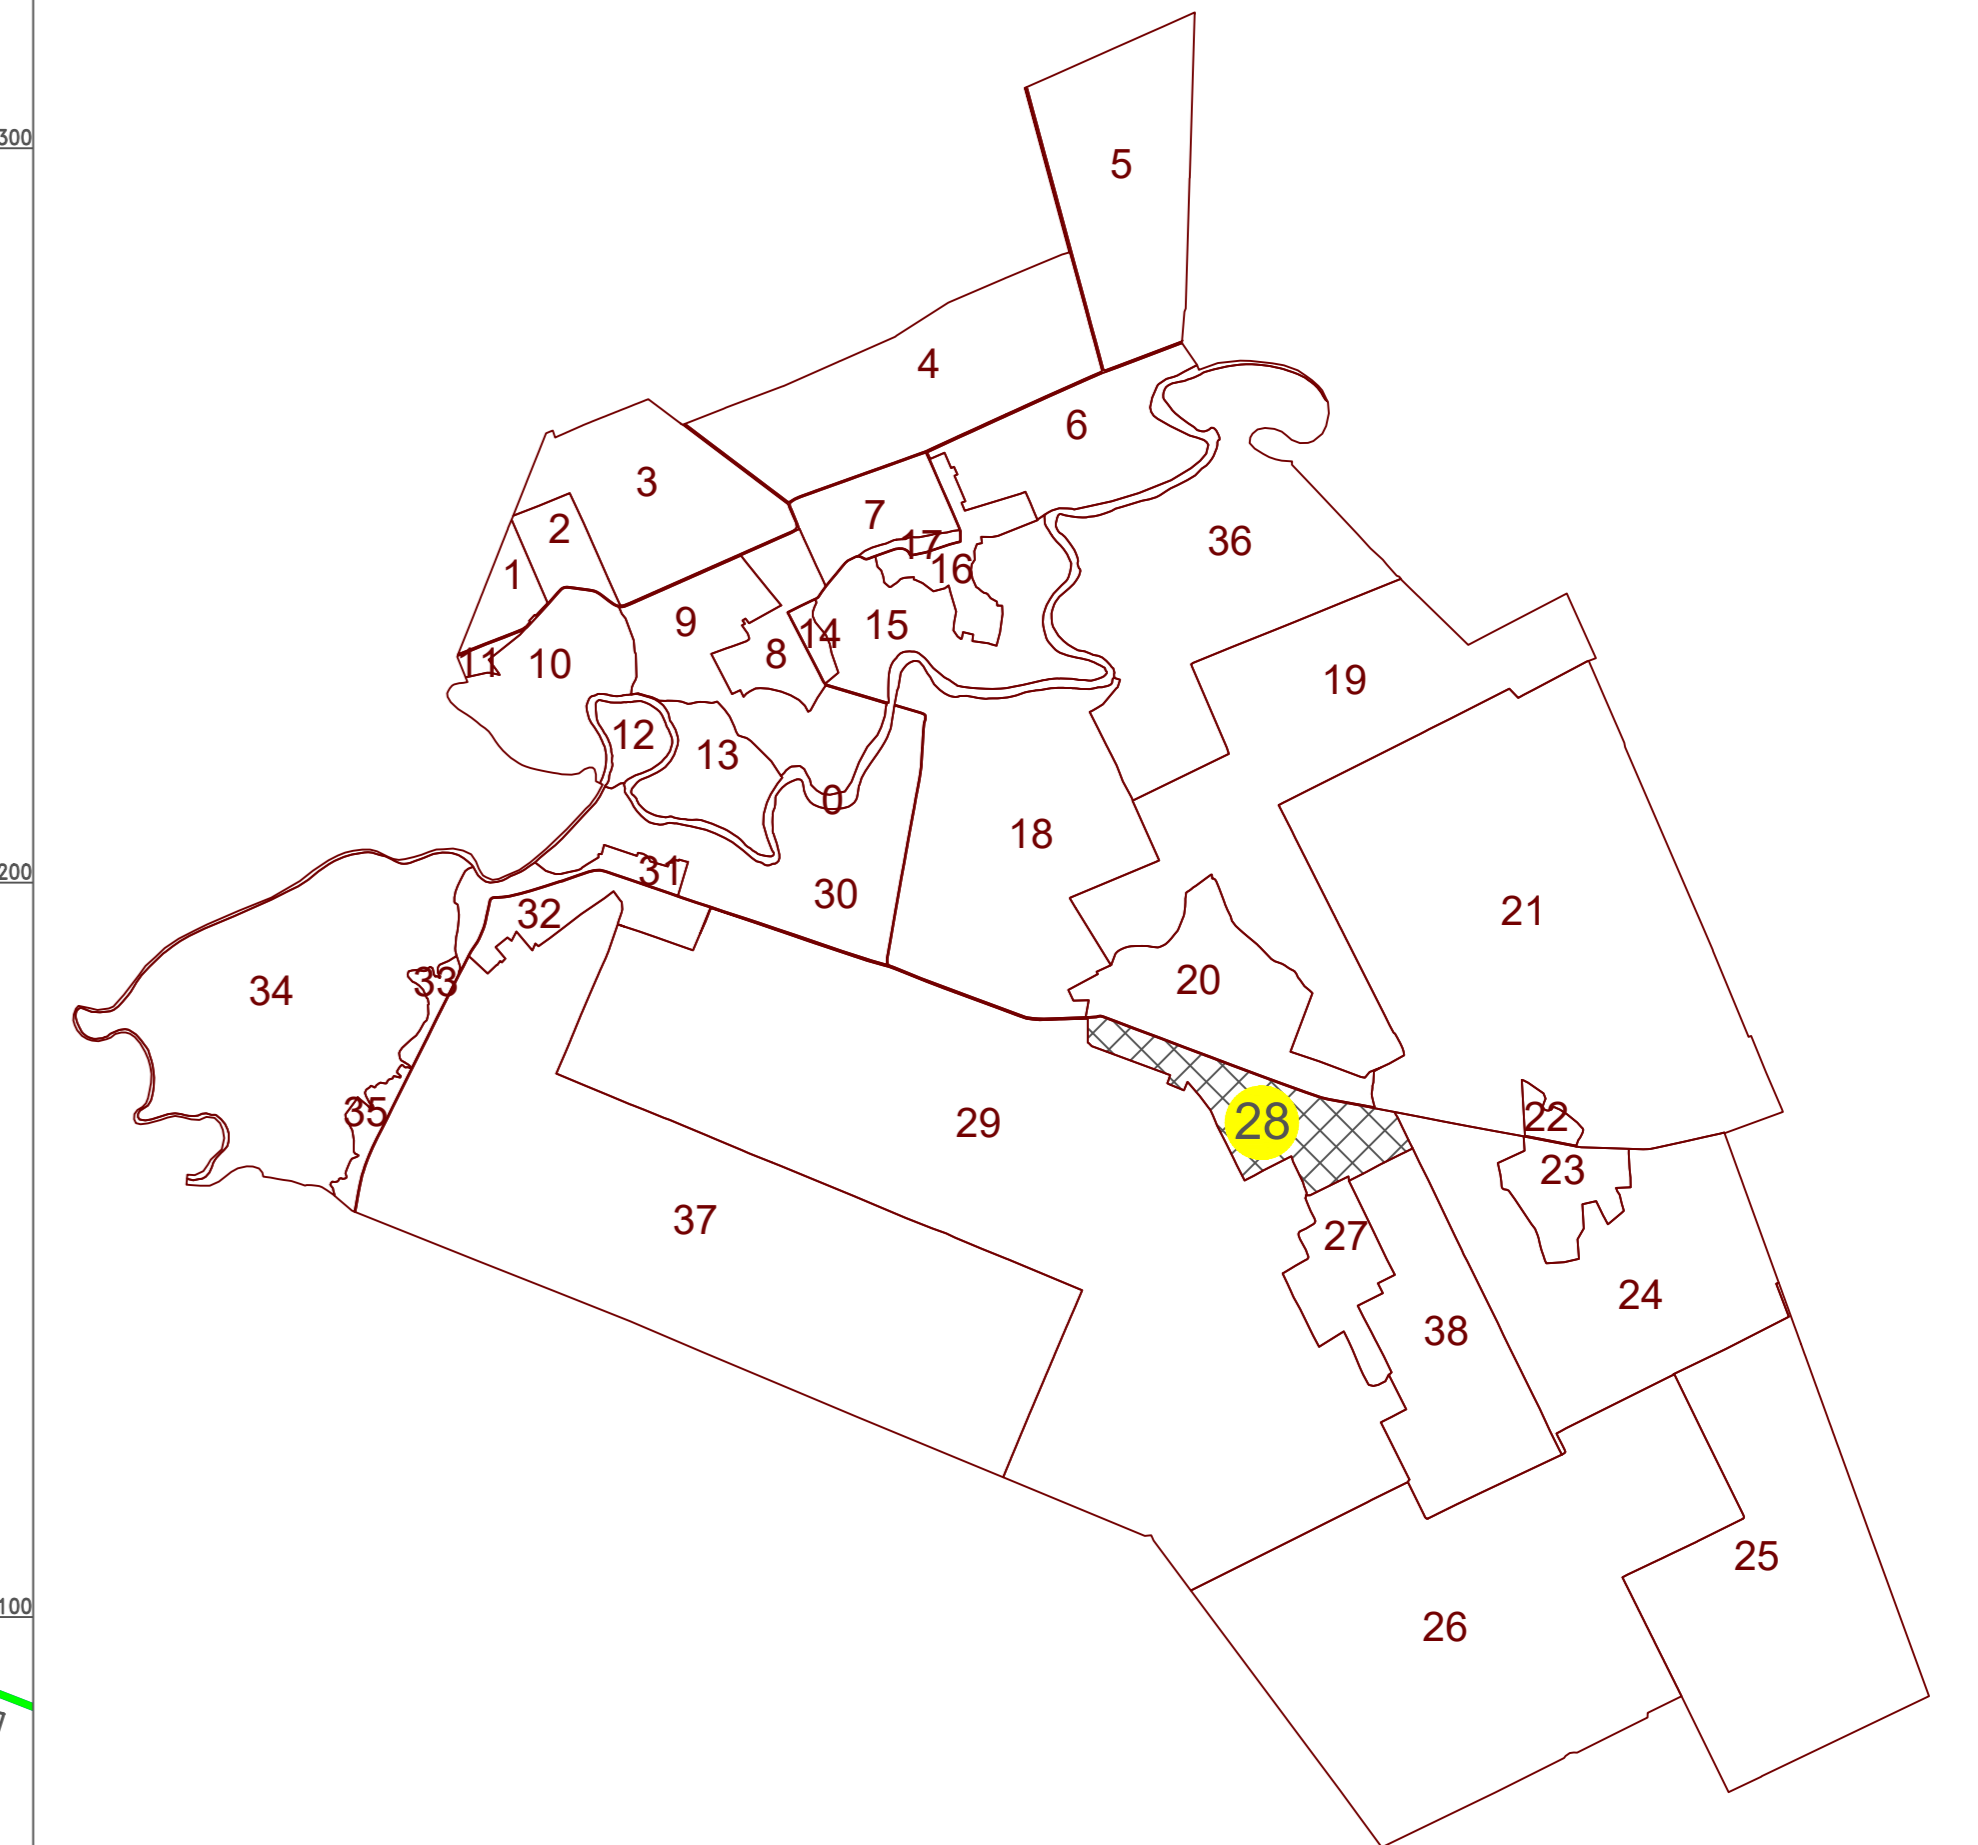