


PLAN CADASTRAL

JUDEȚUL BUZĂU - UAT Beceni

Sectorul Cadastral Nr. 85


Scara 1:2000
Sistem de proiectie STEREO 70
Planșa Nr. 2/2

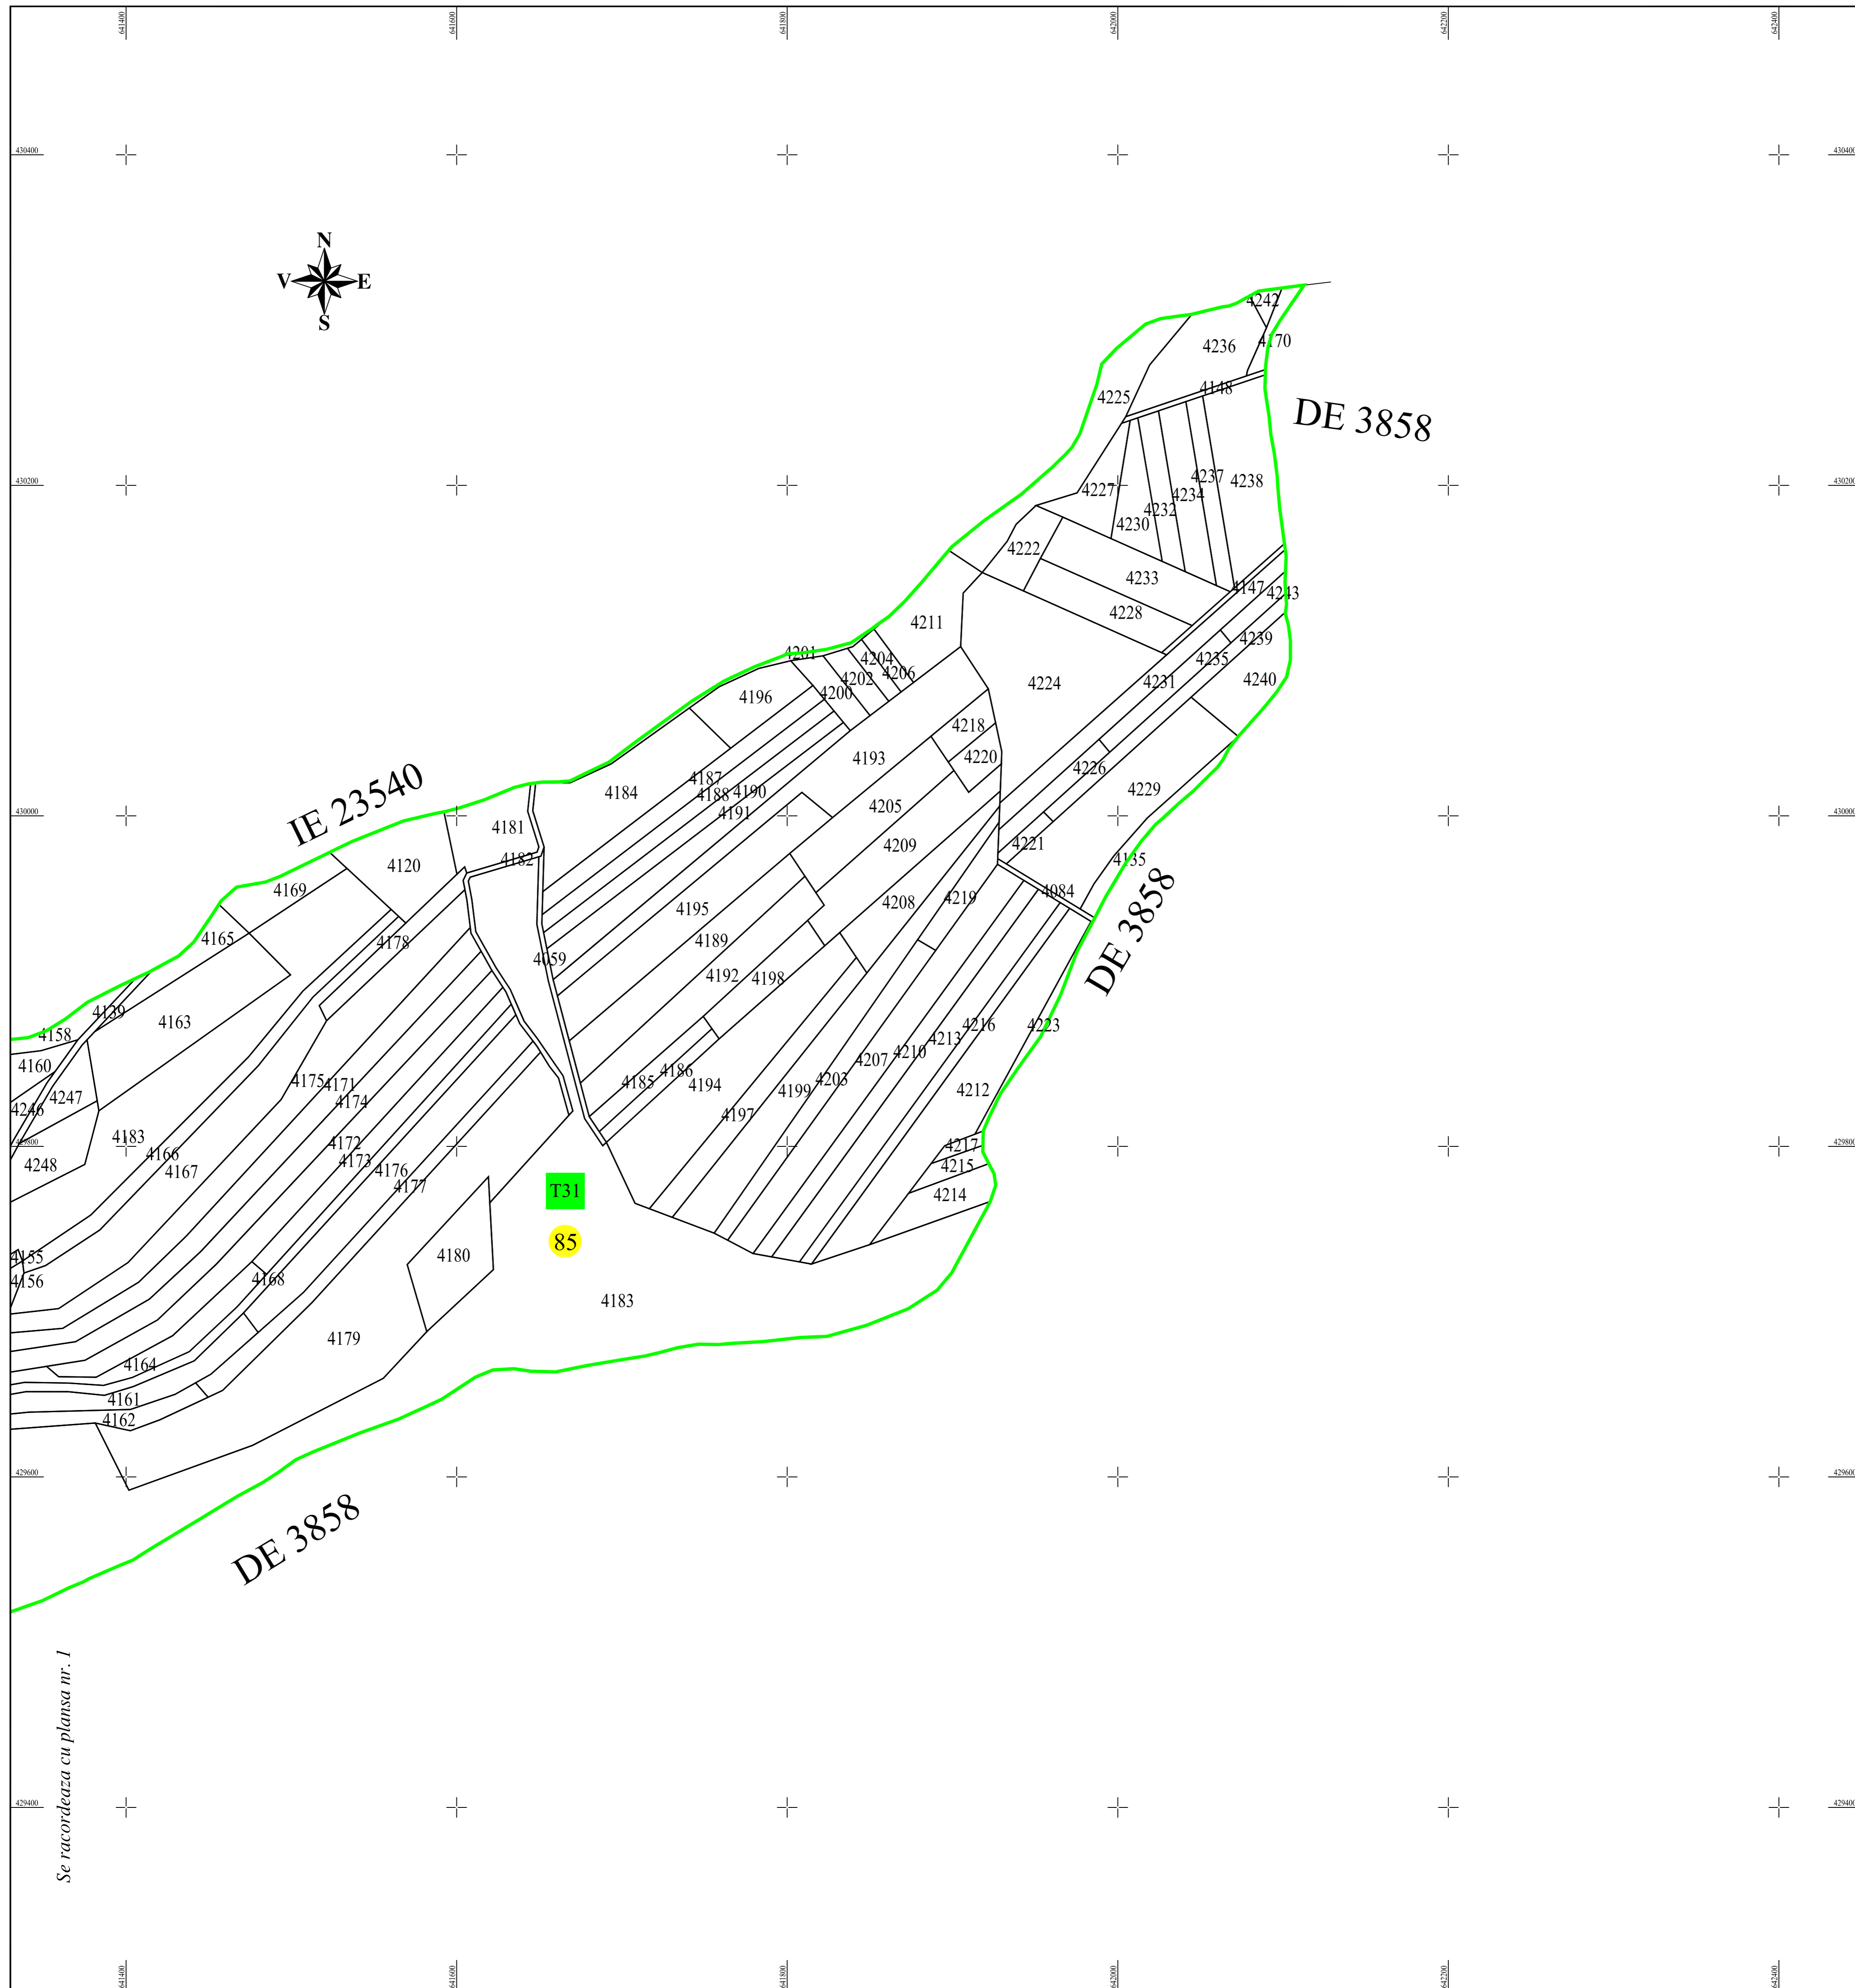


LEGENDĂ

	Limita Sector Cadastral
	Limita tarla
	Limita imobil
4037	ID imobil
85	Numar Sector Cadastral
T31	Numar Tarla

SCHITA CU DISPUNEREA SECTOARELOR CADASTRALE

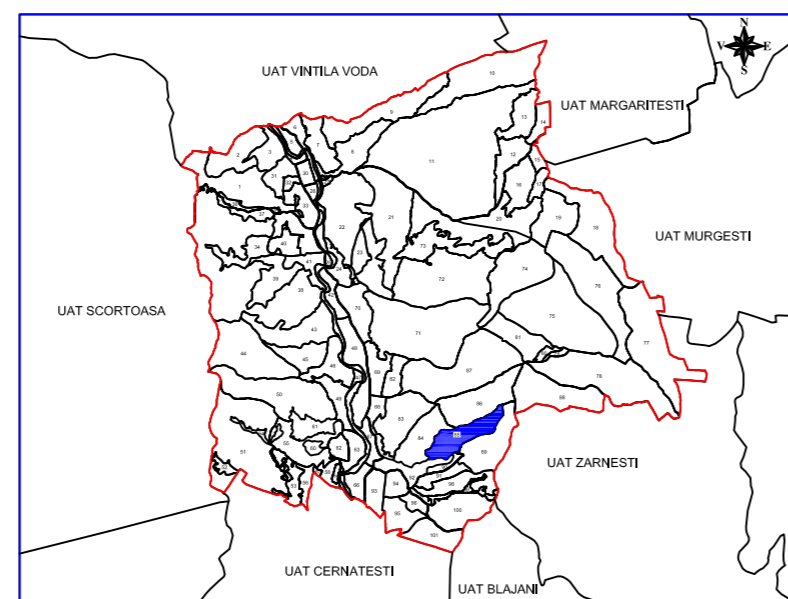

Disponerea planselor:

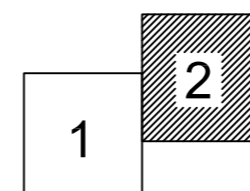

SC MIROTOP SURVEY SRL (autorizatie ANCPJ seria RO-B-I NR. 2130/2021, clasa II)
ing. ROBU Constantin-Andrei (autorizat ANCPJ seria RO-B-F nr. 2379/2021, categoria A)

Documentele tehnice ale cadastrului spre publicare

Proiectat	ing. Robu Constantin-Andrei	Beneficiar: PRIMARIA BECENI	Scara 1:2000	PNCCF: Servicii de inregistrare sistematica in Sistemul Integrat de Cadastru si Carte Funciara a imobilelor situate in UAT BECENI din judetul BUZAU	Planșa Nr: 2
Măsurat	ing. Ionescu Iuliana				
Calculat	ing. Robu Constantin-Andrei				
Editat	ing. Ionescu Iuliana				
Aprobat	ing. Robu Constantin-Andrei				
S.C. MIROTOP SURVEY S.R.L.			Data August 2023		

