



PLAN CADASTRAL
JUDEȚUL BUZĂU - UAT Scutelnici
Sectorul Cadastral Nr. 28
Scara 1:1000
Sistem de proiectie STEREO 70
Planșa Nr. 1/2

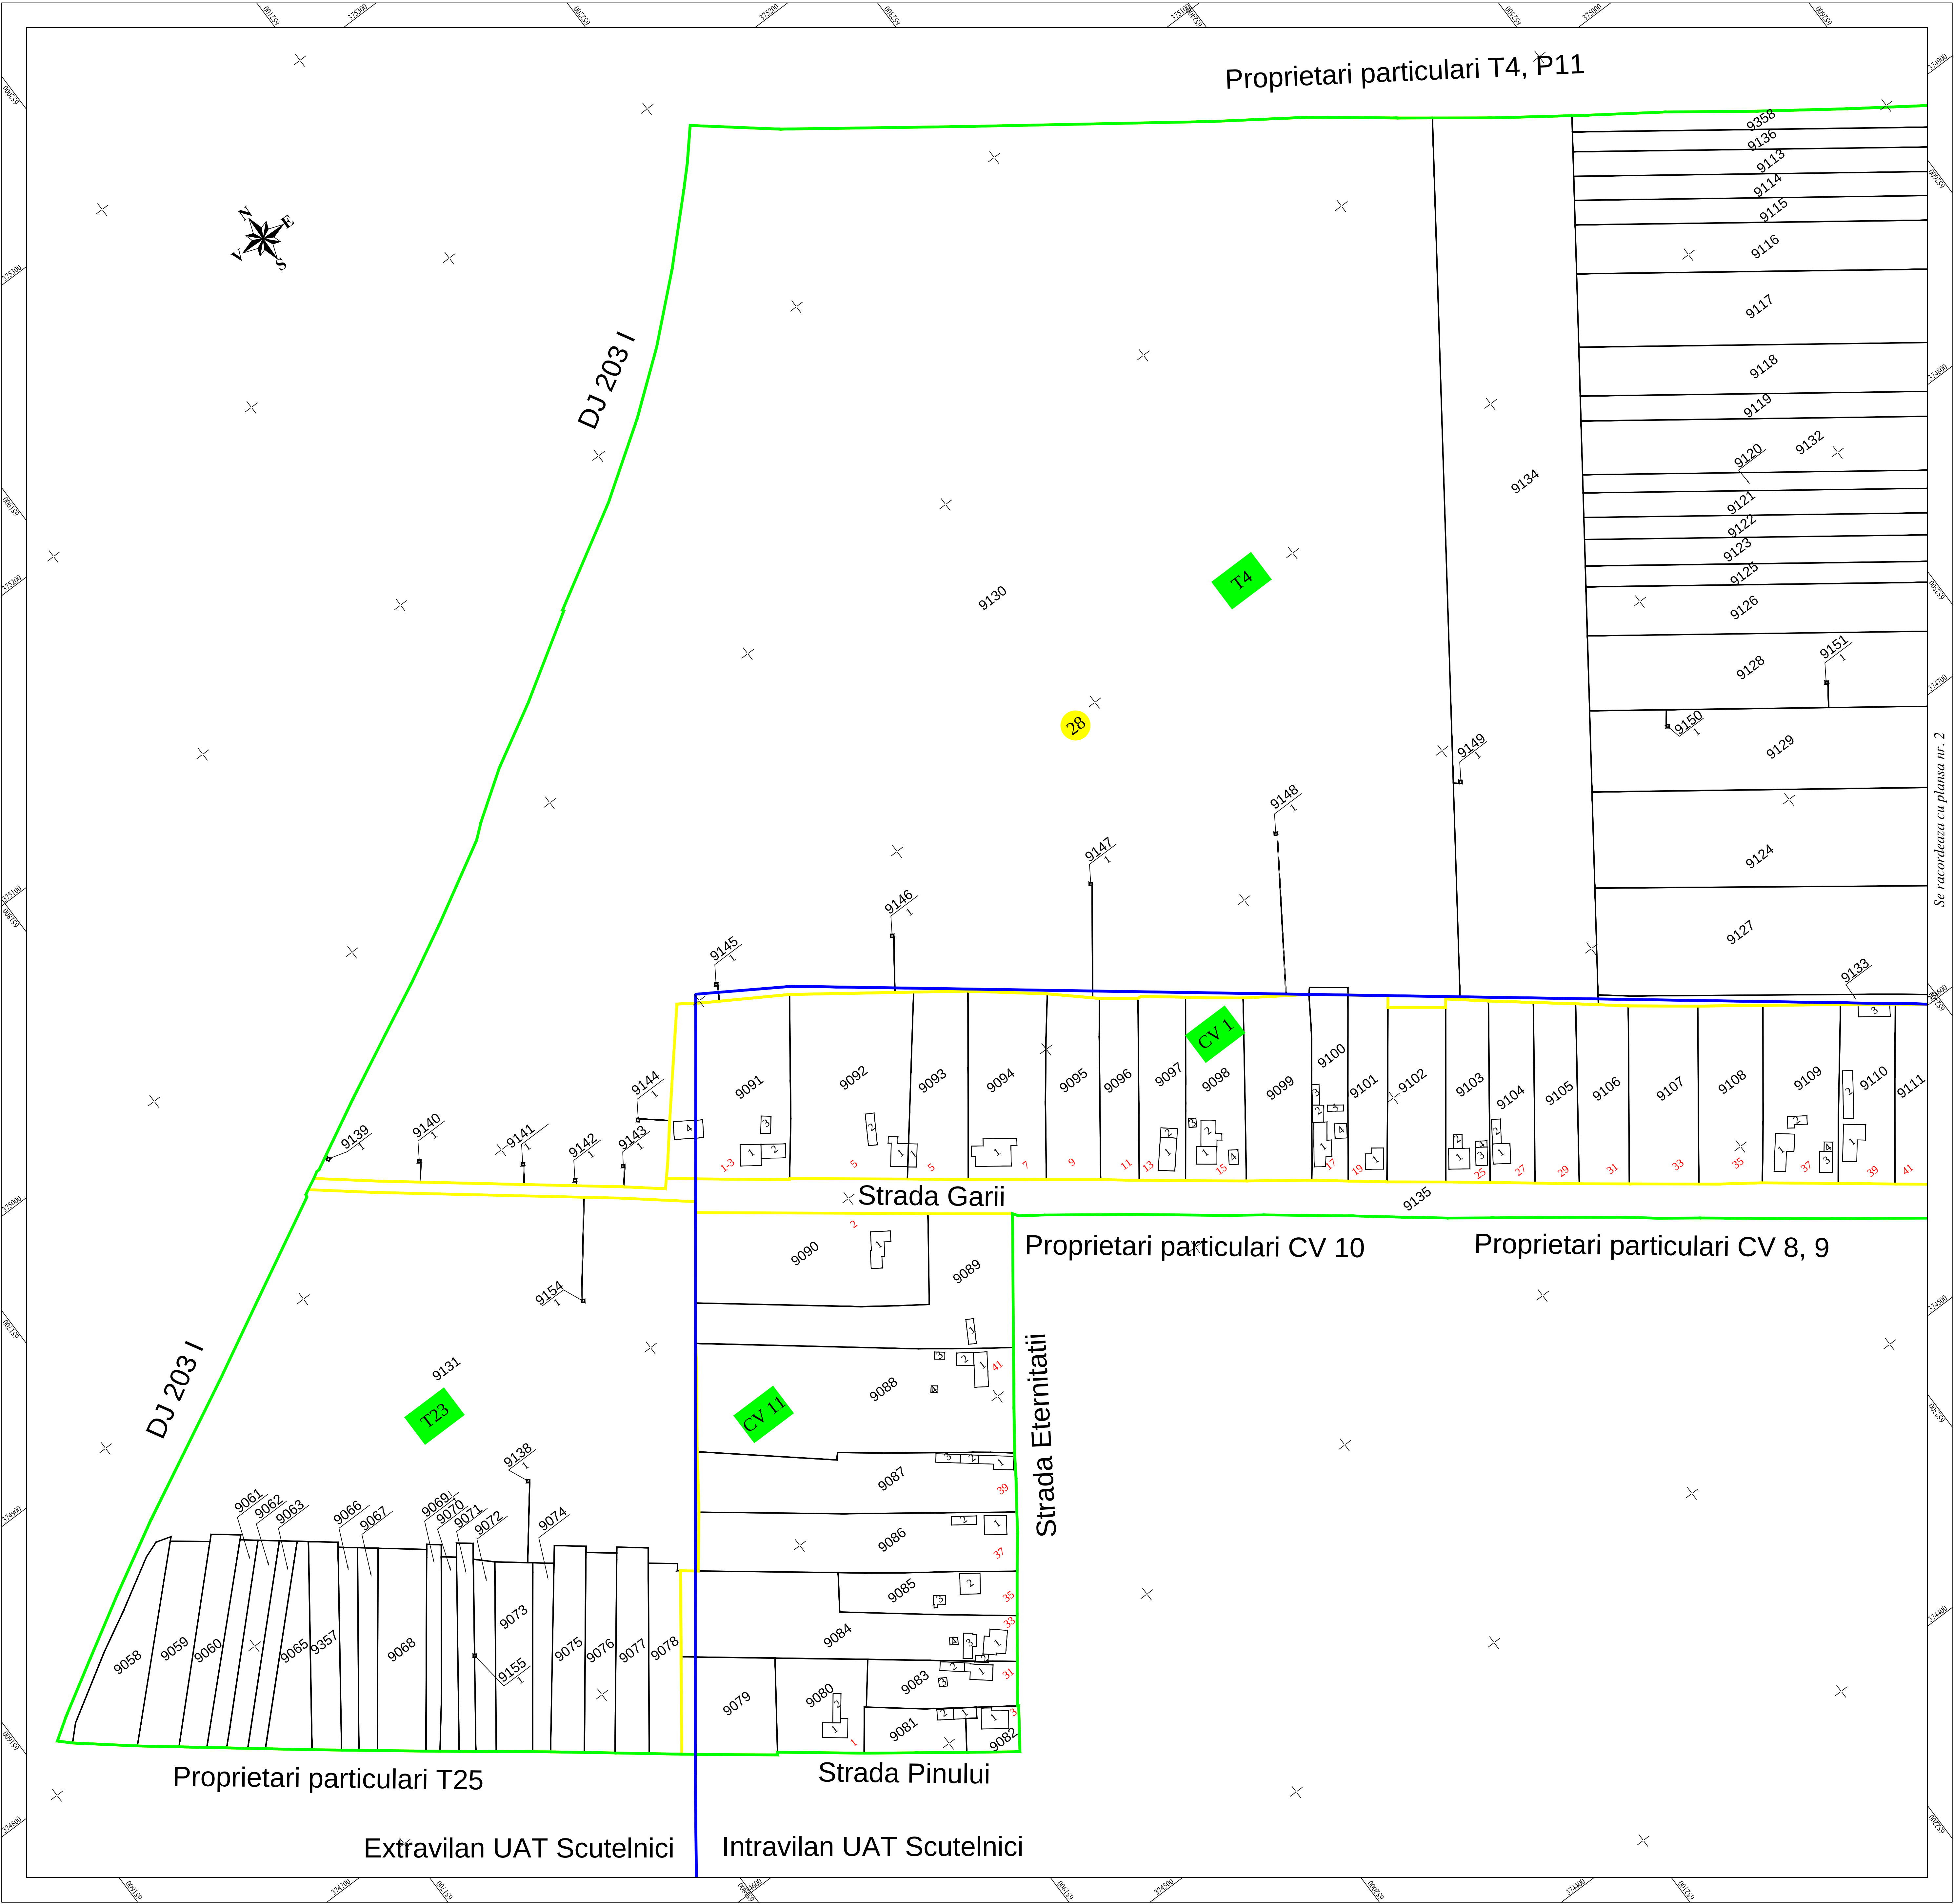




LEGENDĂ

	Limita Sector Cadastral	28	Numar Sector Cadastral
	Limita tarla	CV 1	Numar tarla
	Limita intravilan	9095	ID imobil
	Limita imobil	1	Numar Corp Constructie
	Limita constructie	1	Nr. postal

SCITA CU DISPUNEREA SECTORULOR CADASTRALE

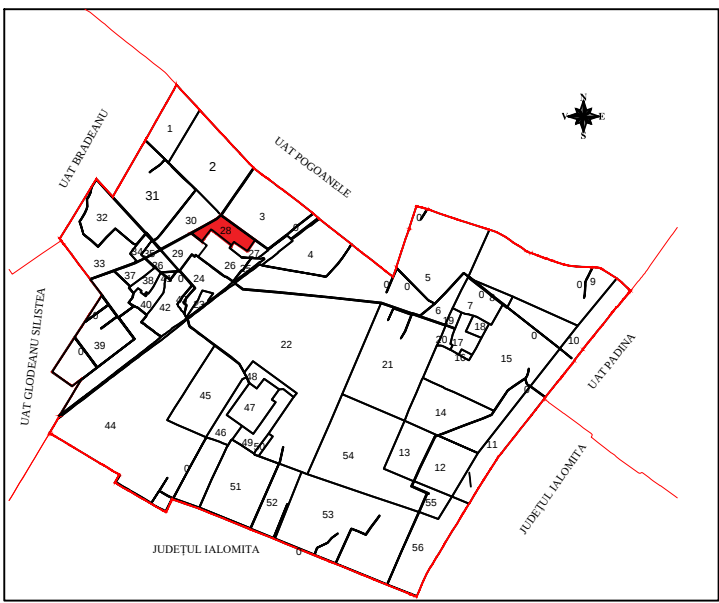

Disponerea planselor:

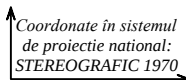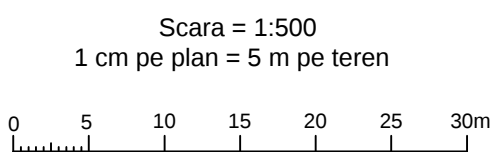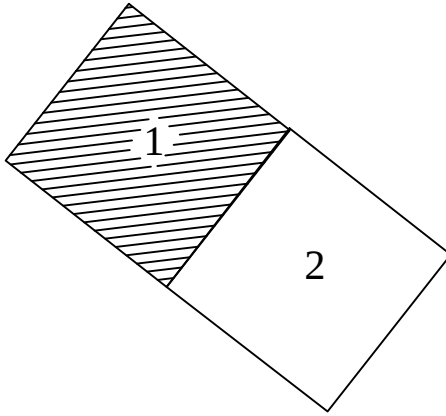

Documentele tehnice ale cadastrului - spre publicare

Proiectat	ing. Dumitruche Silvia Gabriel	Beneficiar:	COMUNA SCUTELNICI	
Măsurat	ing. Robu Constantin-Andrei			
Calculat	ing. Robu Constantin-Andrei			
Editat	ing. Robu Constantin-Andrei			
Aprobat	ing. Robu Constantin-Andrei			
S.C. MIROTOP SURVEY S.R.L.		Scara 1:1000	PNCCF: Servicii de înregistrare sistematică în Sistemul Integrat de Cadastru și Carte Funciară a imobilelor situate în UAT SCUTELNICI din județul BUZAU	Planșa Nr: 1
		Data Aprilie 2025		