



PLAN CADASTRAL
JUDEȚUL BUZĂU - UAT Scutelnici
Sectorul Cadastral Nr. 28
Scara 1:1000
Sistem de proiectie STEREO 70
Planșa Nr. 2/2


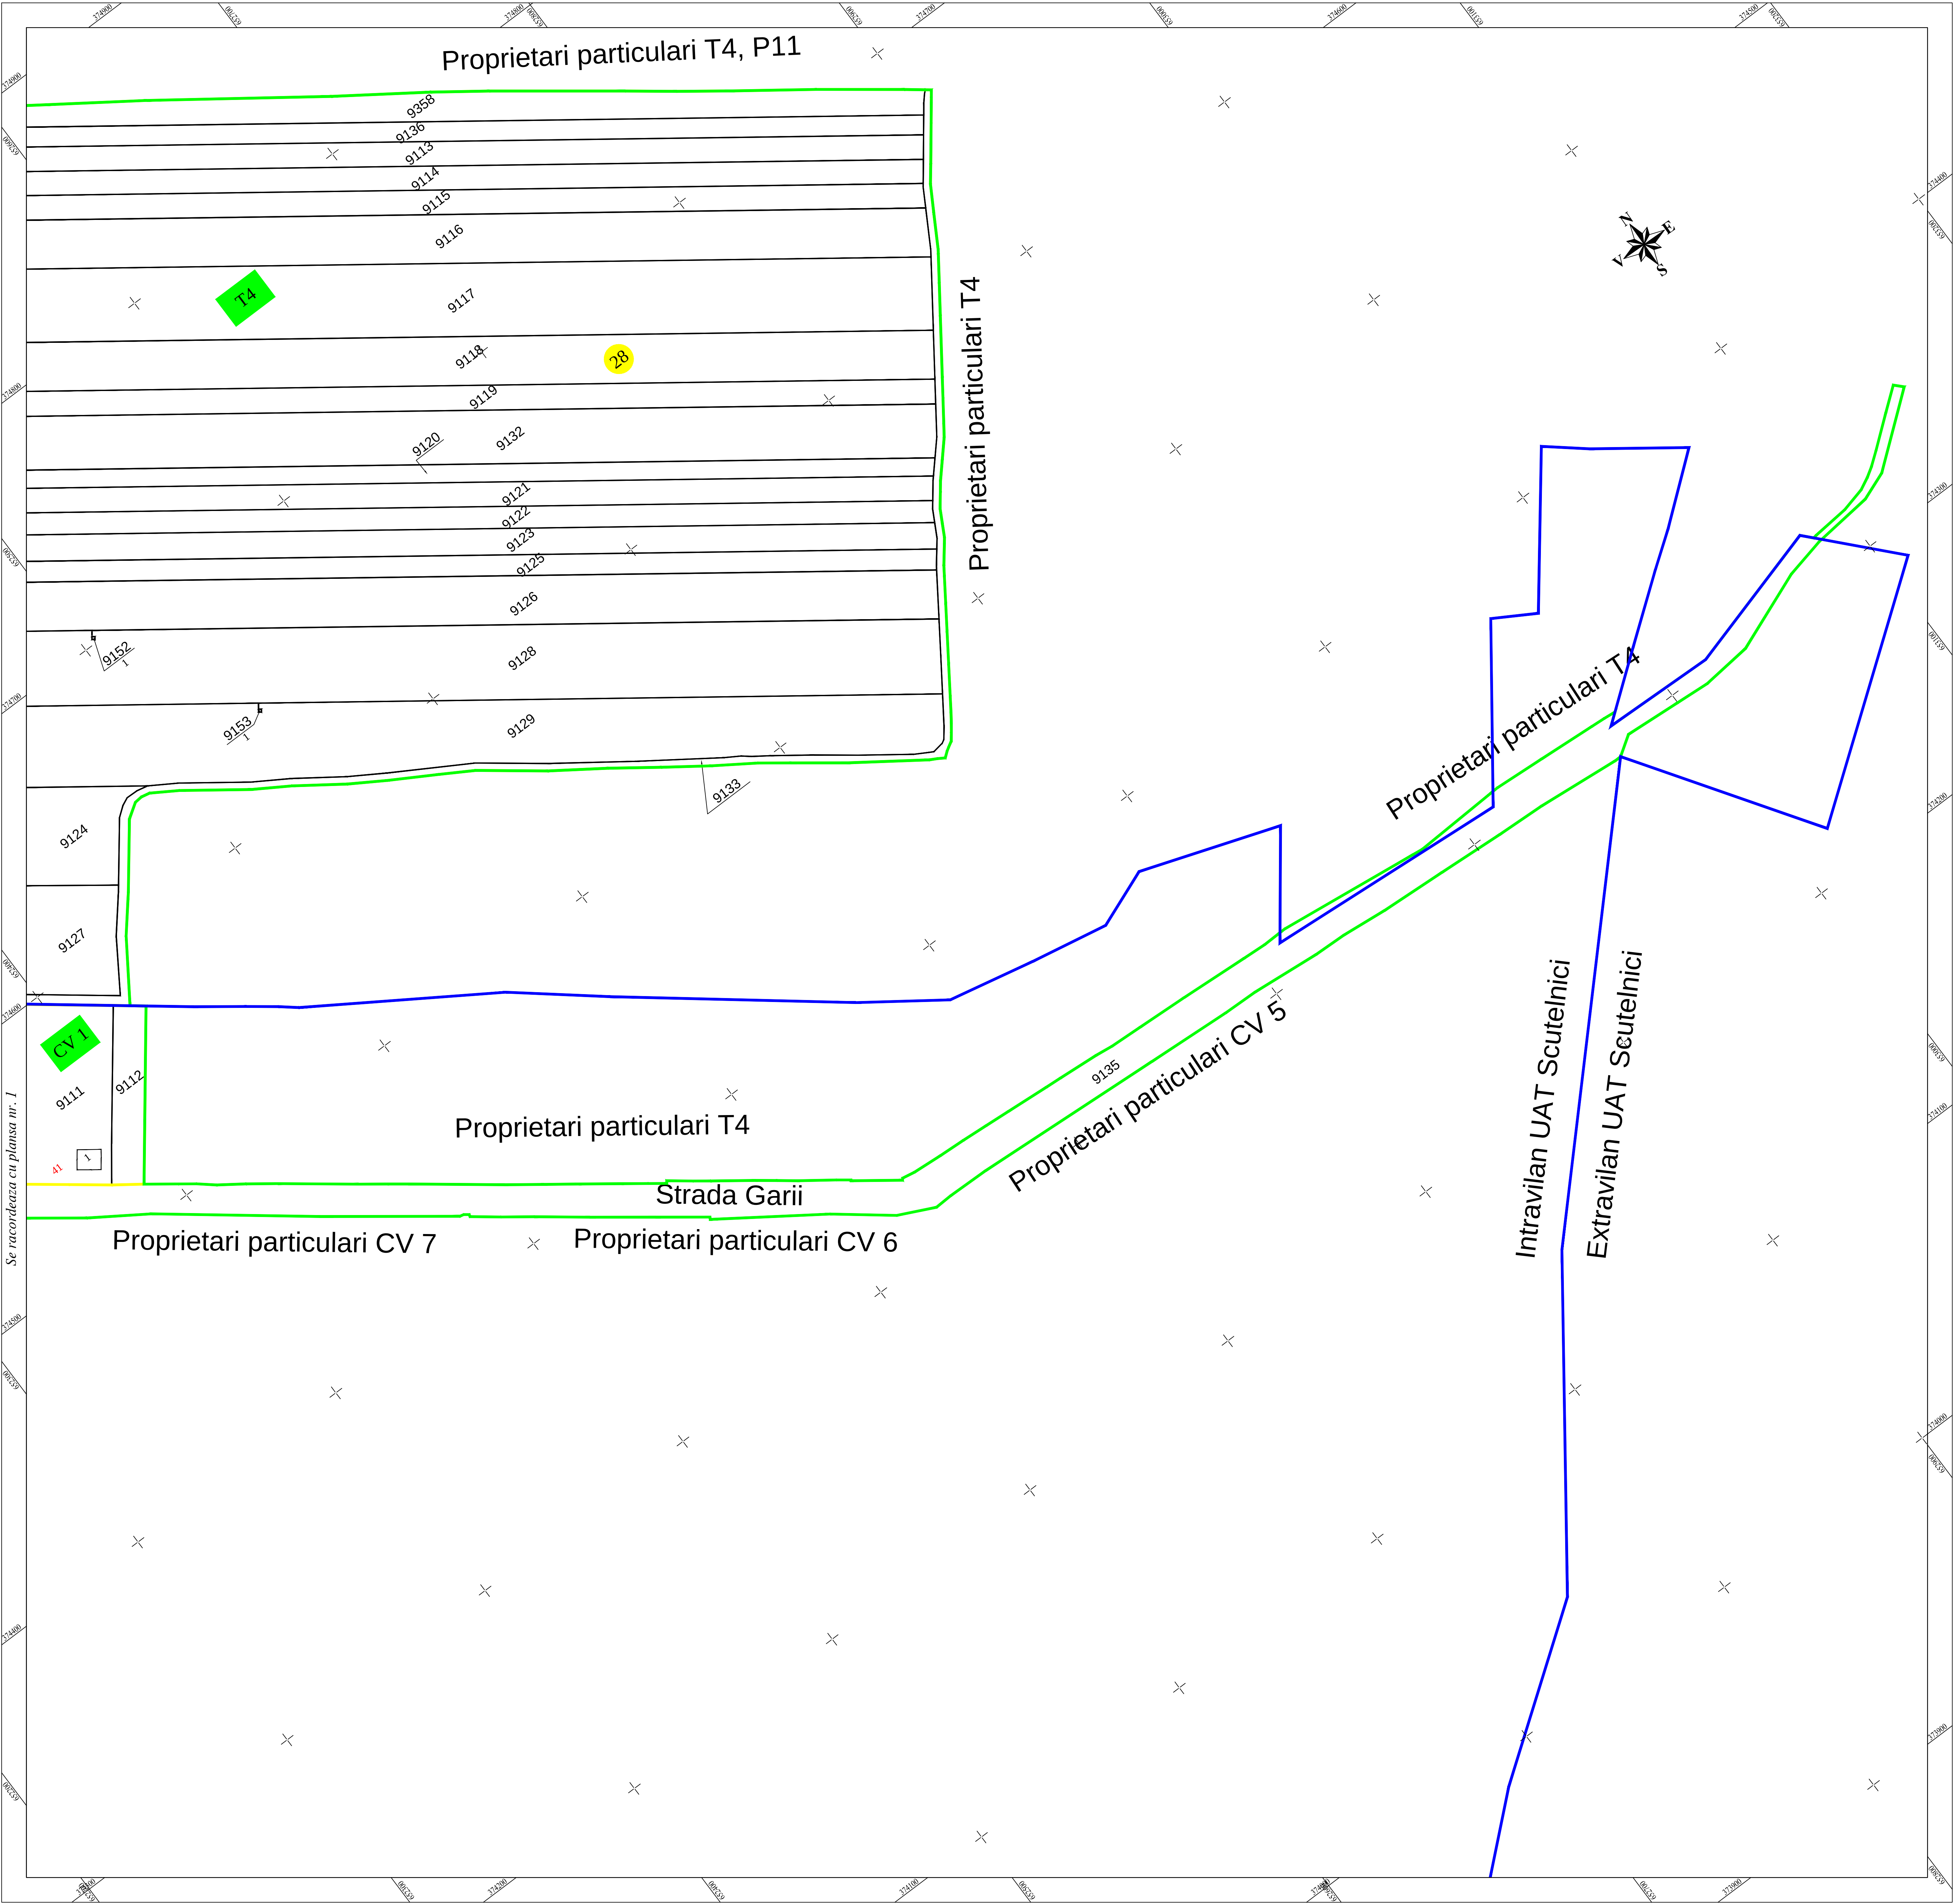


LEGENDĂ

	Limita Sector Cadastral		28	Numar Sector Cadastral
	Limita tarla		CV 1	Numar tarla
	Limita intravilan	9095		ID imobil
	Limita imobil	1		Numar Corp Constructie
	Limita constructie	1		Nr. postal

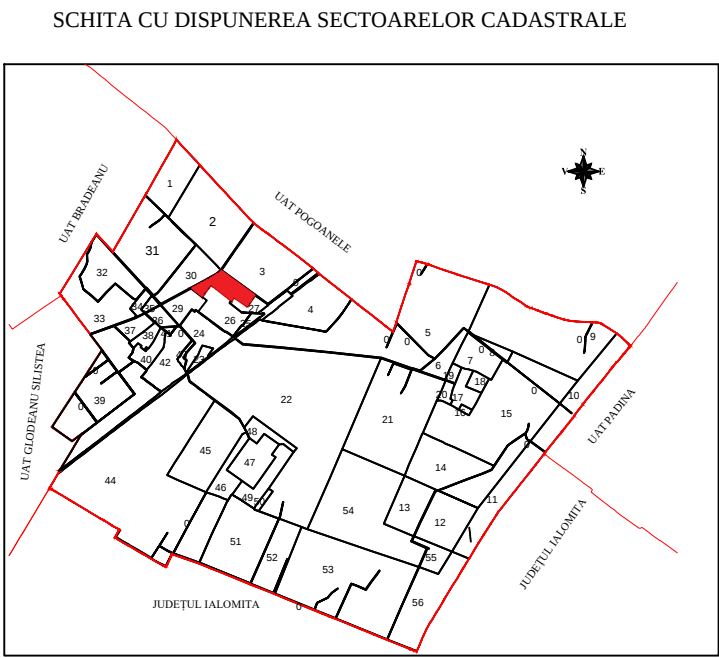

Dispunerea planselor:

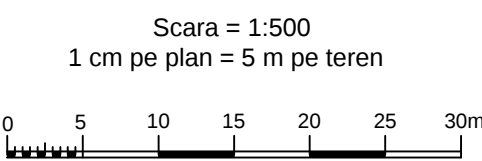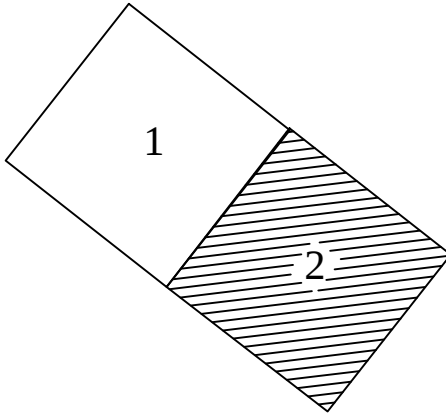

Documentele tehnice ale cadastrului - spre publicare

Proiectat	ing. Dumitruche Silvia Gabriel		Beneficiar:	COMUNA SCUTELNICI		
Măsurat	ing. Robu Constantin-Andrei					
Calculat	ing. Robu Constantin-Andrei					
Editat	ing. Robu Constantin-Andrei					
Aprobat	ing. Robu Constantin-Andrei					
S.C. MIROTOP SURVEY S.R.L.			Scara 1:1000 Data Aprilie 2025	PNCCF: Servicii de înregistrare sistematică în Sistemul Integrat de Cadastru și Carte Funciară a imobilelor situate în UAT SCUTELNICI din județul BUZAU	Planşa Nr. 2	