


PLAN CADASTRAL

Anexa nr. 7
Plansa nr. 6


Sectorul Cadastral Nr. 119

Scara 1 : 1 000

Sistem de proiectie STEREO 70

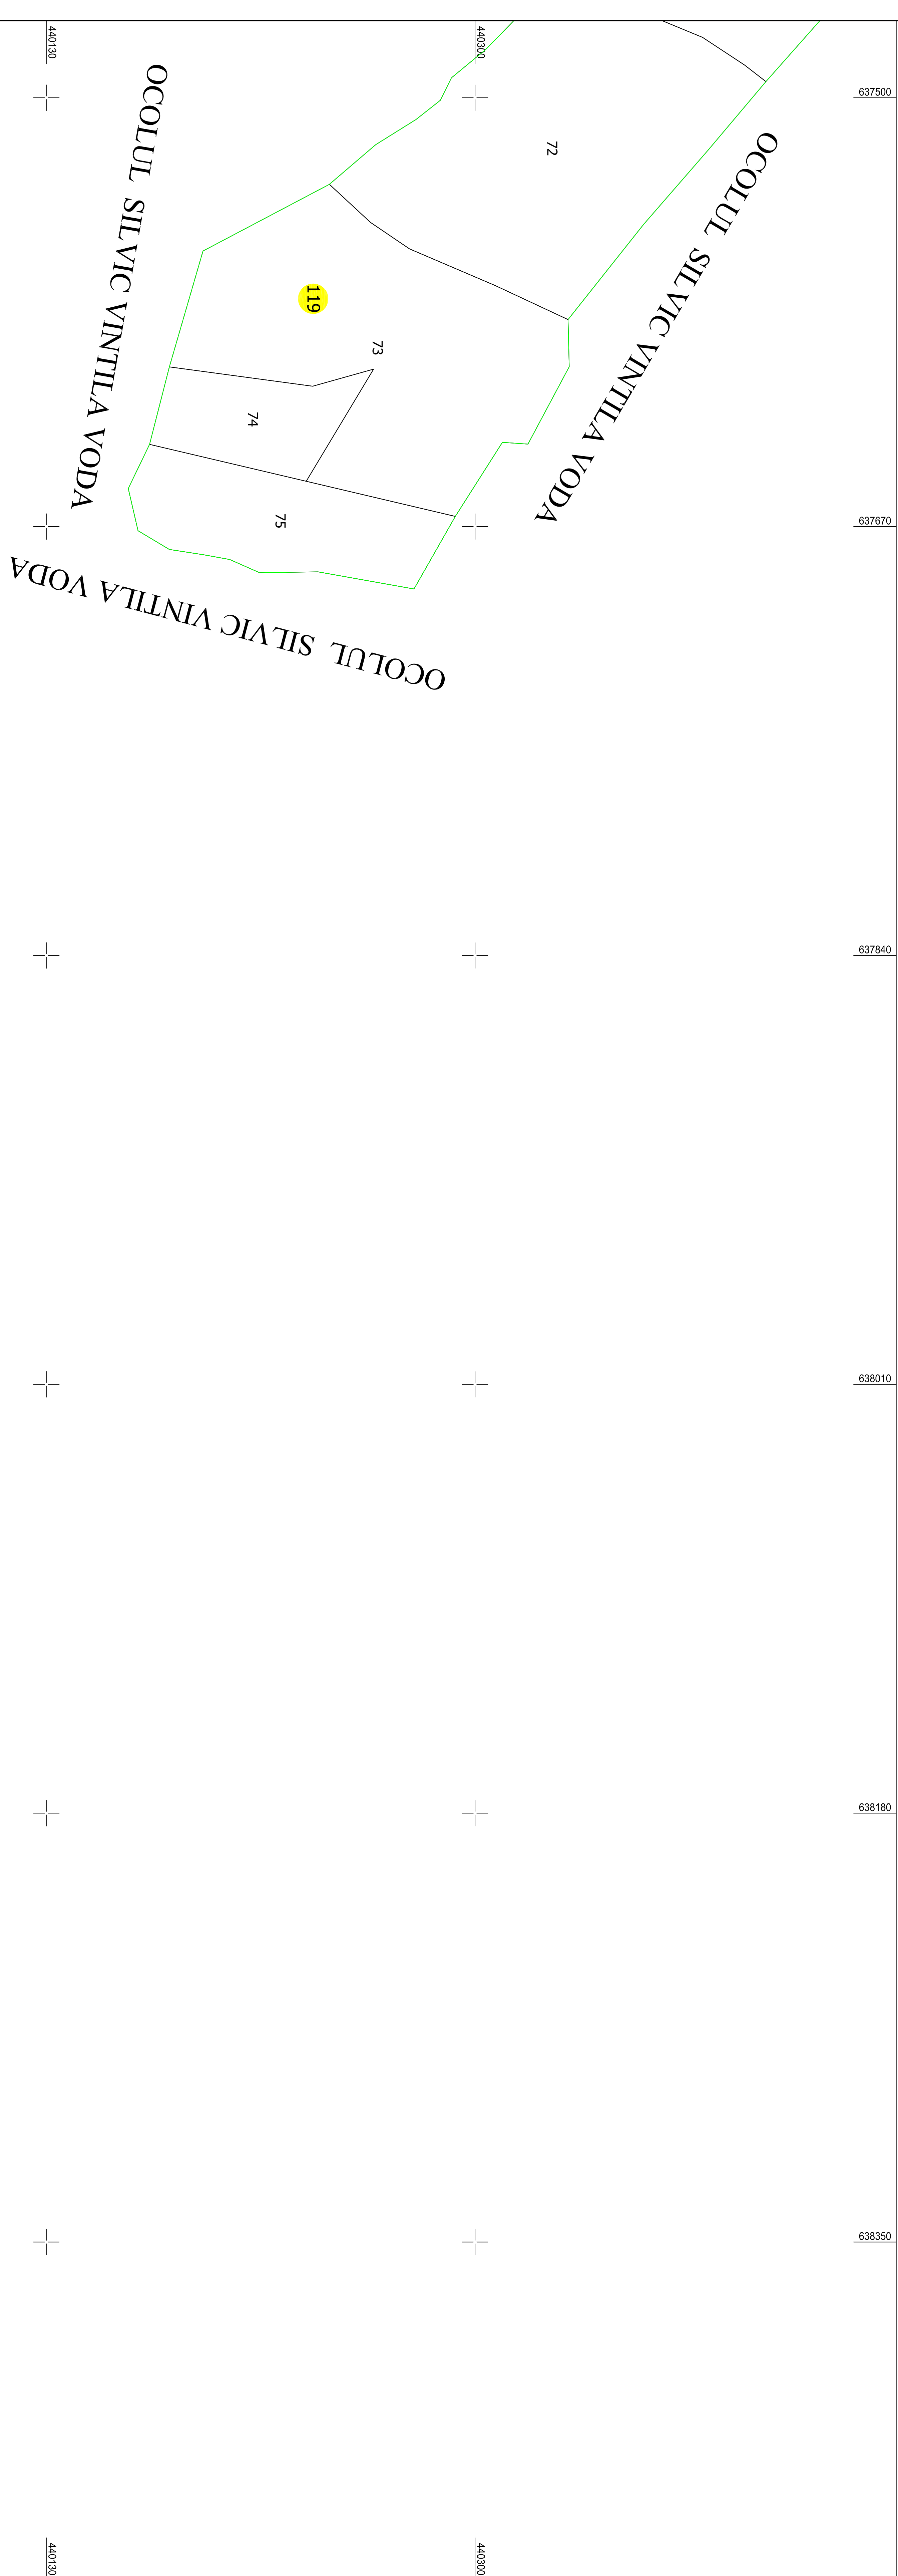

LEGENDA

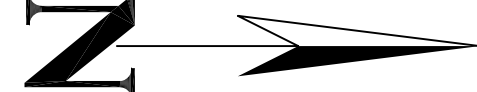

- | | |
|---------------|-----|
| Limita UAT | |
| Limita Sector | |
| Limita imobi | |
| Constructii | |
| Numar sector | 119 |
| ID Imobil | 39 |

39

IID Imobil

PRESTATOR:


MORTECIU IONEL

CADASTRU, GEODEZIE, CARTOGRAFIE


Semnatura si Stampila

Data întocmirii: Iunie 2025

SCHITA CU DISPUNEREA SECTORIELOR CADASTRALE

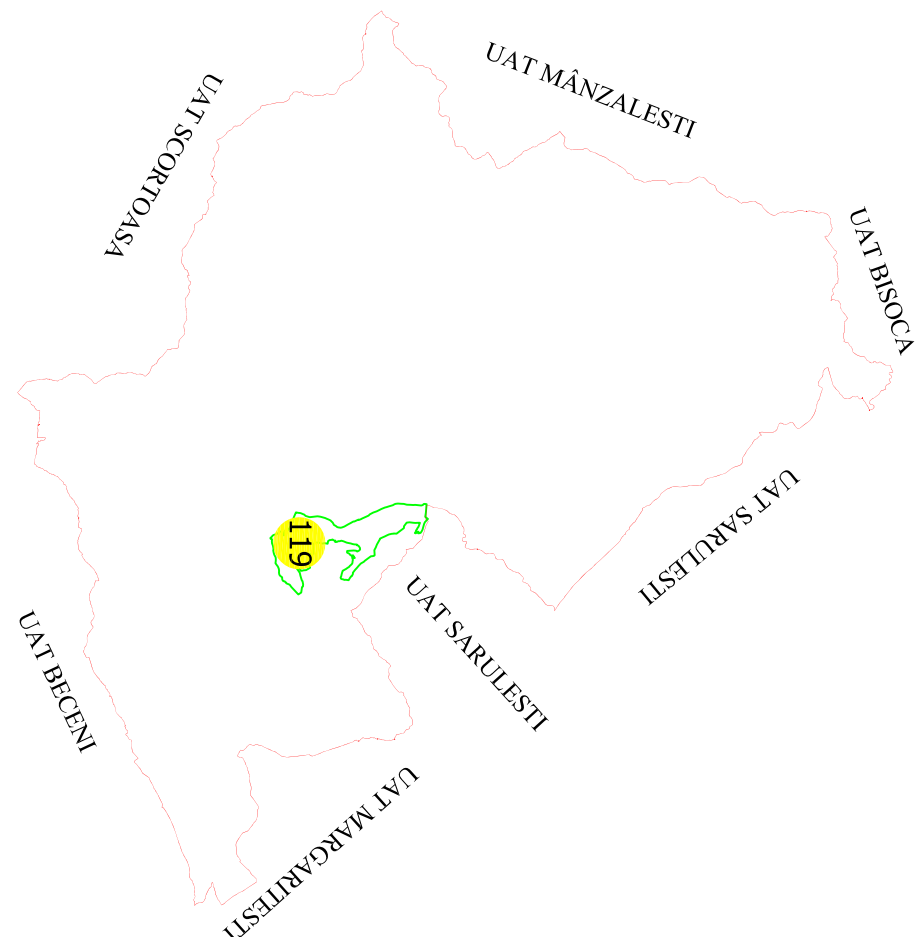

SCHEMA DE RACORDARE A PLANSELORE

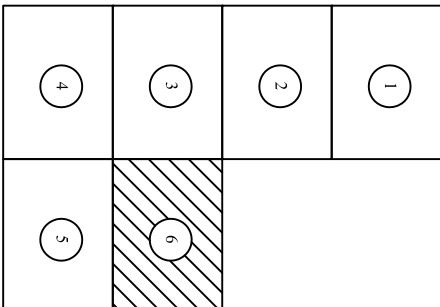

SPRE PUBLICARE