

PLAN CADASTRAL





UAT Dragalina, judetul Calarasi

Sectorul cadastral 68

Scara 1:2000

Sistem de proiectie STEREO 70

PLANSA : 1/2

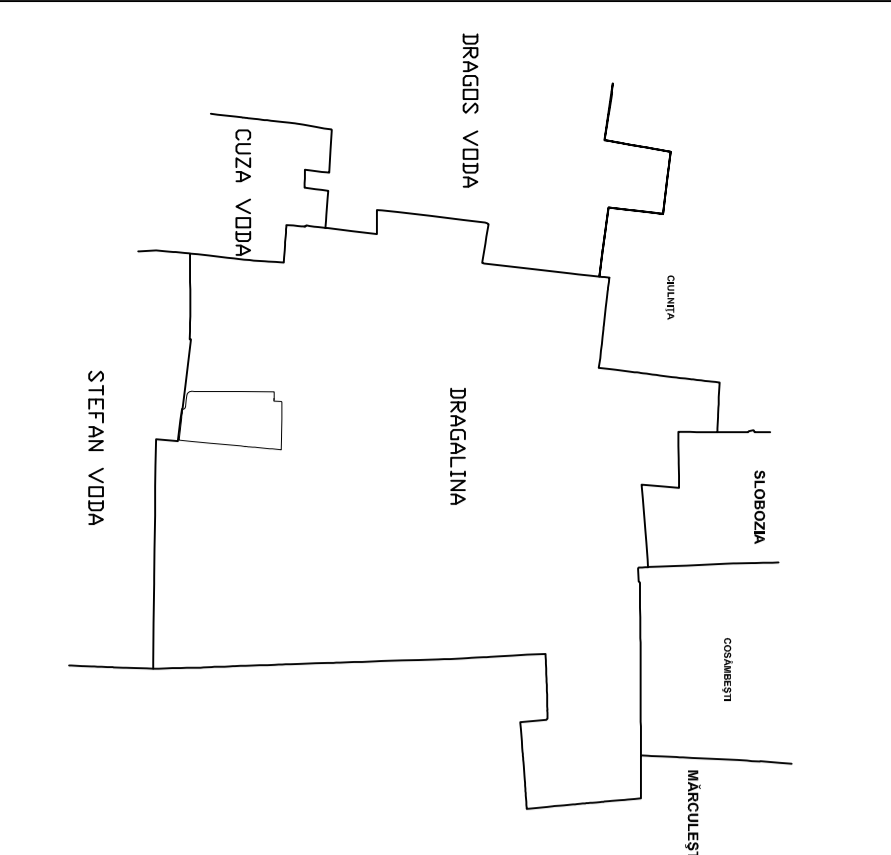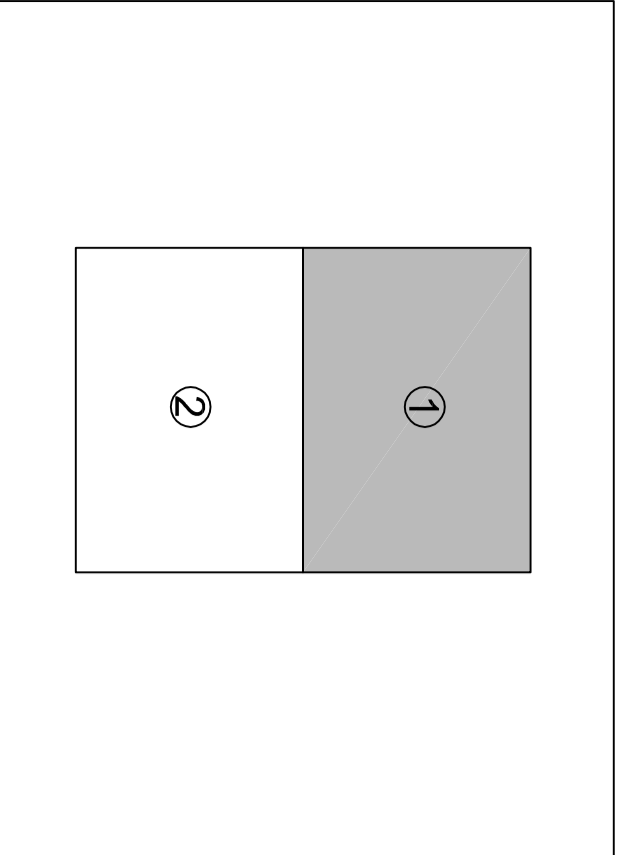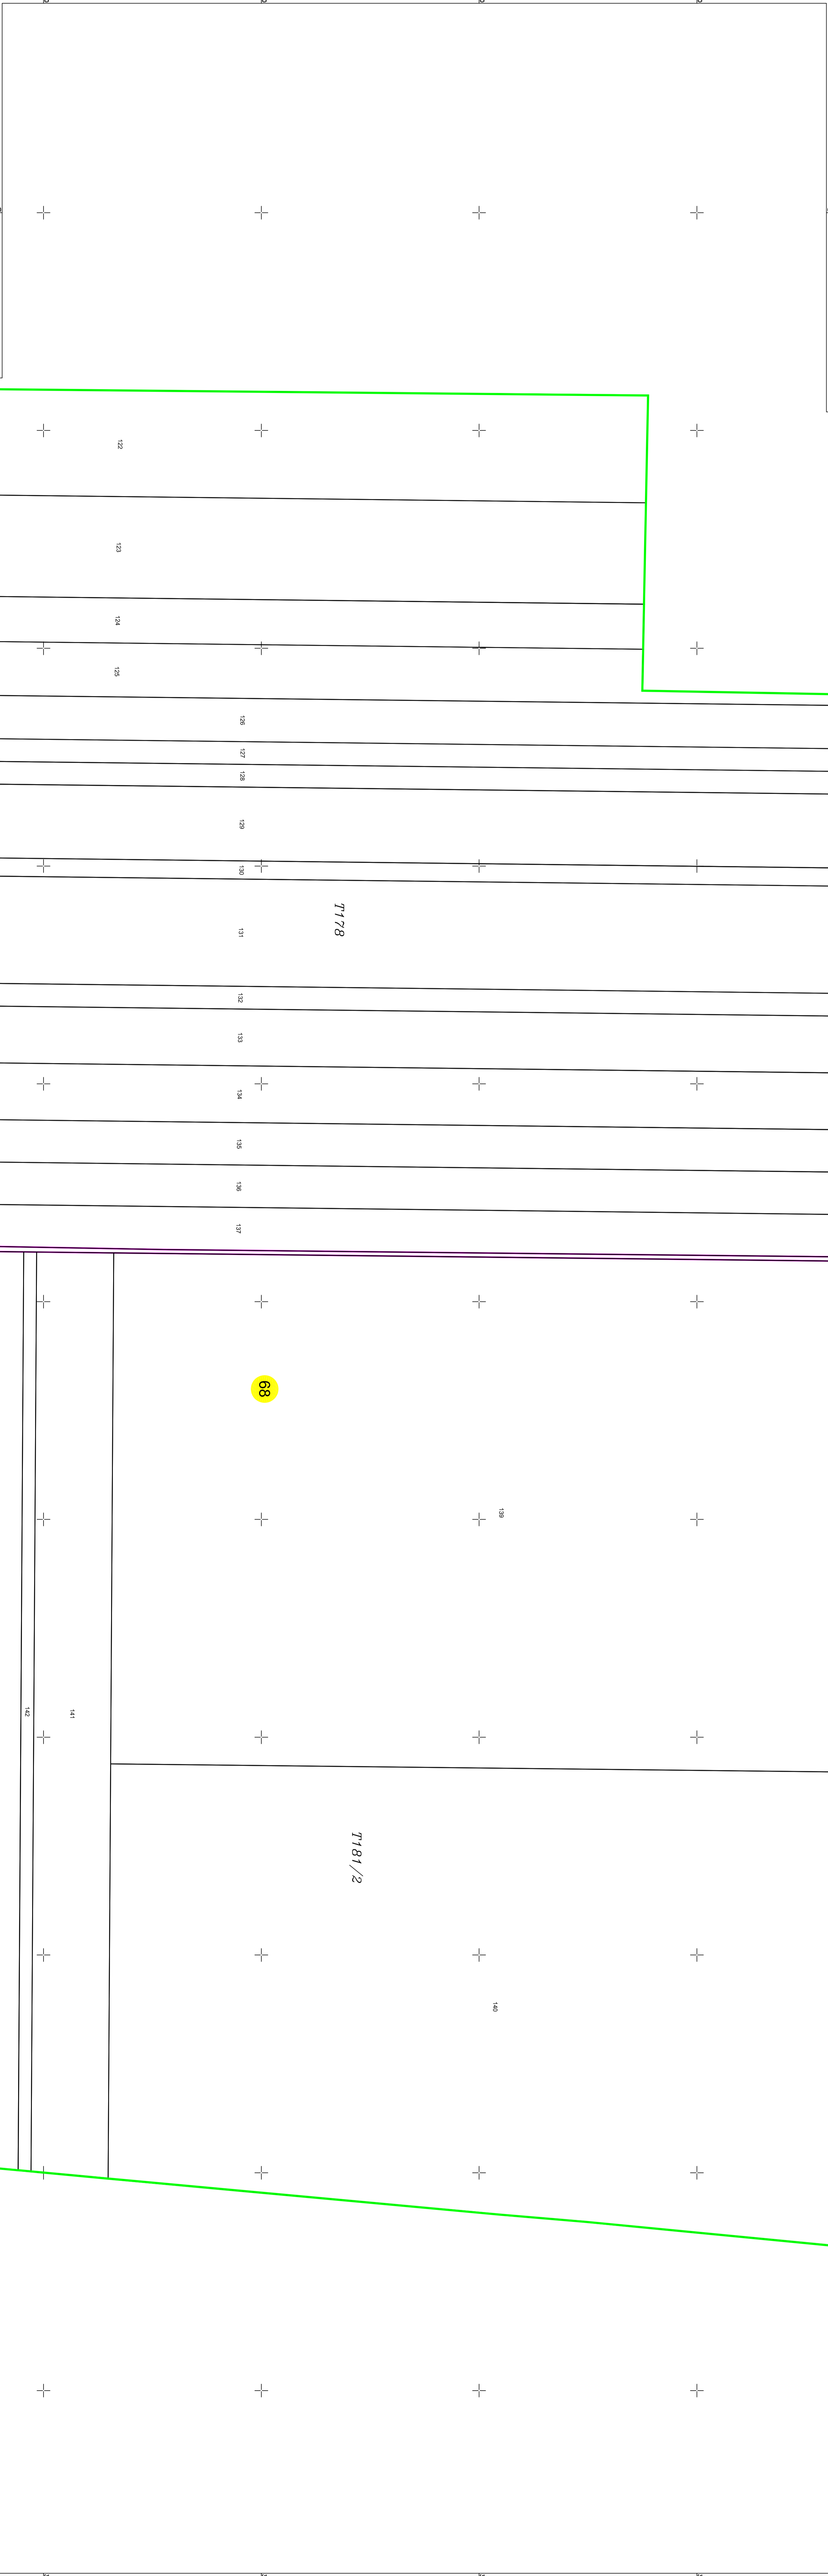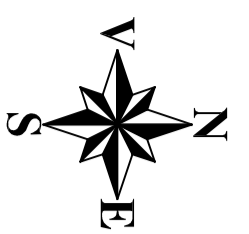

LEGENDA

- Limita UAT
- Limita sector cadastral
- Limita parcel
- Limita sector cadastral
- Nr. sector cadastral

189	188	187	186	185	184	183	182	181	180	179	178	177	176	175	174	173	172	171	170	169
188	187	186	185	184	183	182	181	180	179	178	177	176	175	174	173	172	171	170	169	168

188	187	186	185	184	183	182	181	180	179	178	177	176	175	174	173	172	171	170	169	168
188	187	186	185	184	183	182	181	180	179	178	177	176	175	174	173	172	171	170	169	168

CERTIFICAT DE AUTORIZARE
 Seta ROMANIA Nr. 001/7
 KADULEBCU
 STEFAN LAURENTIU
 GATENAGA

Primaria UAT Dragalina
 Realizarea lucrarilor sistematice de
 cadastru pe sectoare cadastrale in
 vederea inscrierii in cartea funciara
 finantate de Agentia Nationala de
 Cadastru si Publicitate Imobiliara

Spre Publicare

CONSUI S.R.L.
 SOTOPOLAND
 CLASAI

DATA: 02.04.2019