


PLAN CADASTRAL

UAT CICLOVA-ROMANA, judetul CARAS-SEVERIN, Sector cadastral 94, plansa 1

Scara 1:2000

Sistem de proiectie: stereografic 1970

„spre publicare„

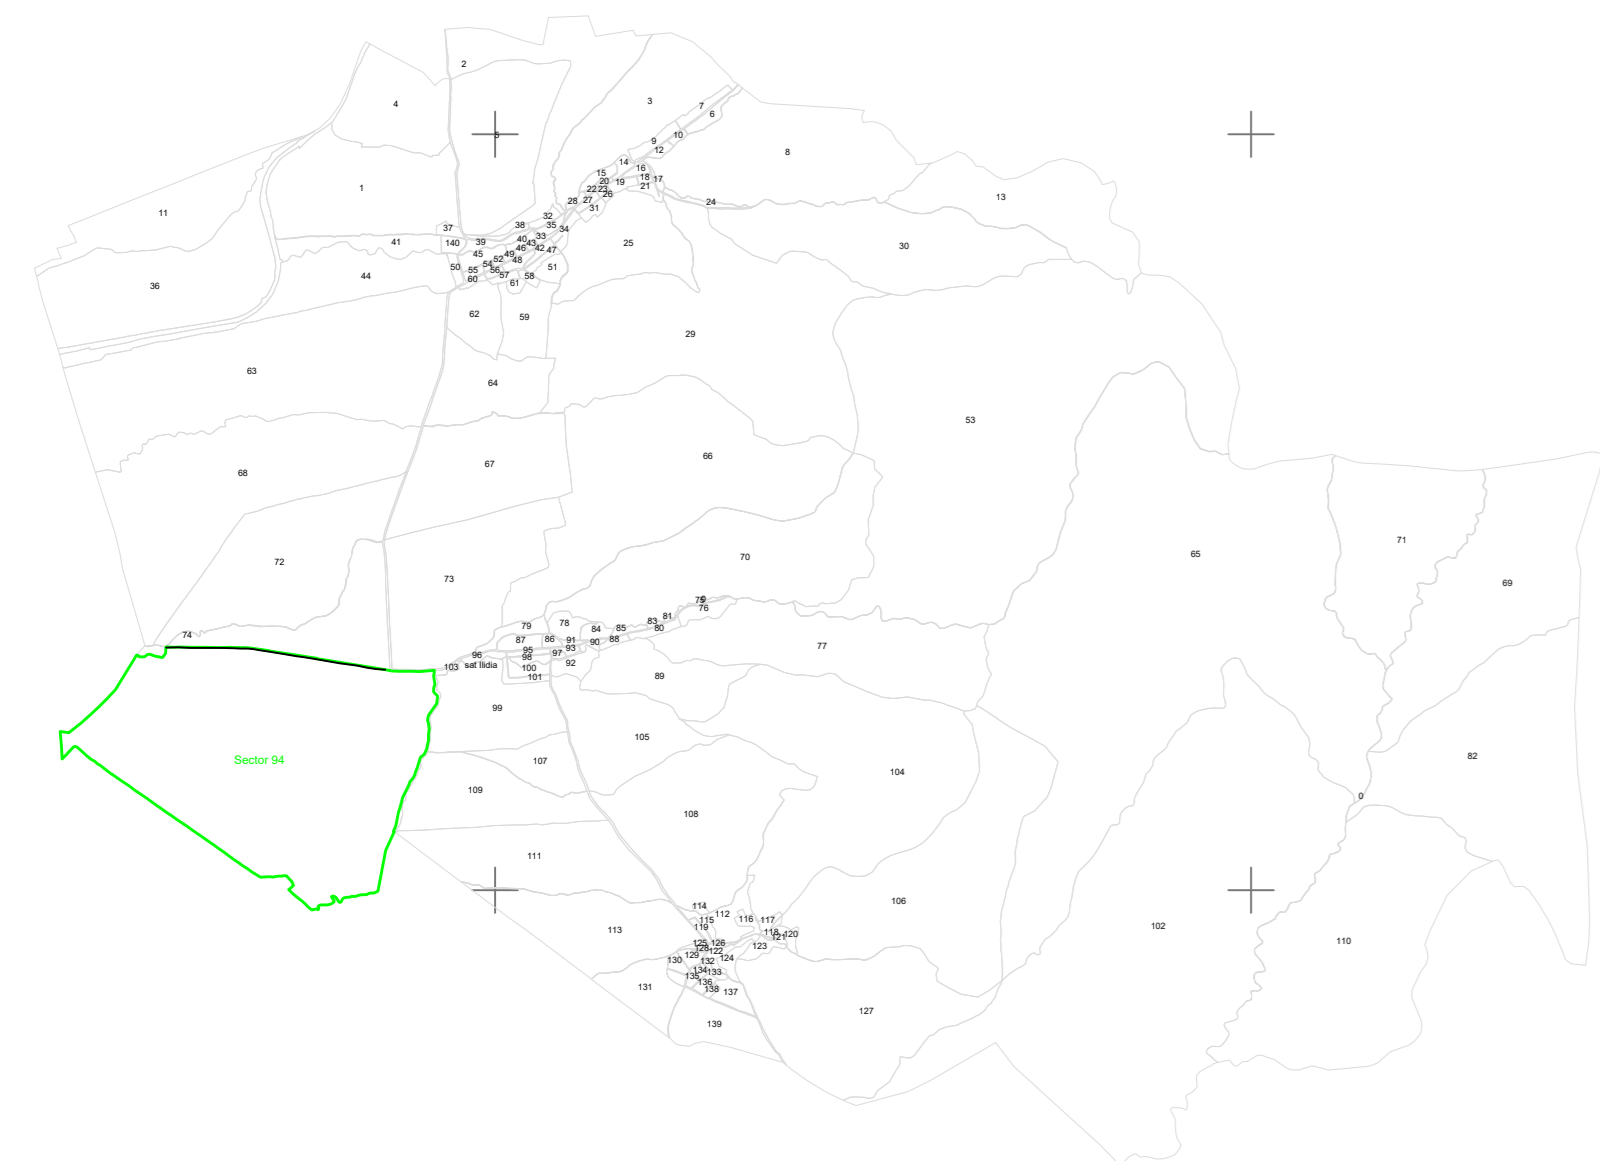

LEGENDA	
Numar Sector	94
Cod constructie	C1
ID imobil	15
Limita sector	— (green line)
Limita imobil	— (black line)
Hidrografie	— (blue line)
Limita UAT	— (red line)
Limita intravilan	— (blue line)
Limita tarla	— (cyan line)
Numar tarla	101
Numar postal	37B
Limita constructie	— (black line)

Executant: SC WGS-TOPOTEAM SRL  
Inginer Iacobovschi Sergiu Adrian  
Data:23.10.2023

Primaria Comunei Ciclova Romane  
Data:23.10.2023

1	2
3	4

