




PLAN CADASTRAL

UAT CICLOVA-ROMANA, judetul CARAS-SEVERIN, Sector cadastral 94, plansa 1

Scara 1:2000

Sistem de proiectie: stereografic 1970

„spre publicare„

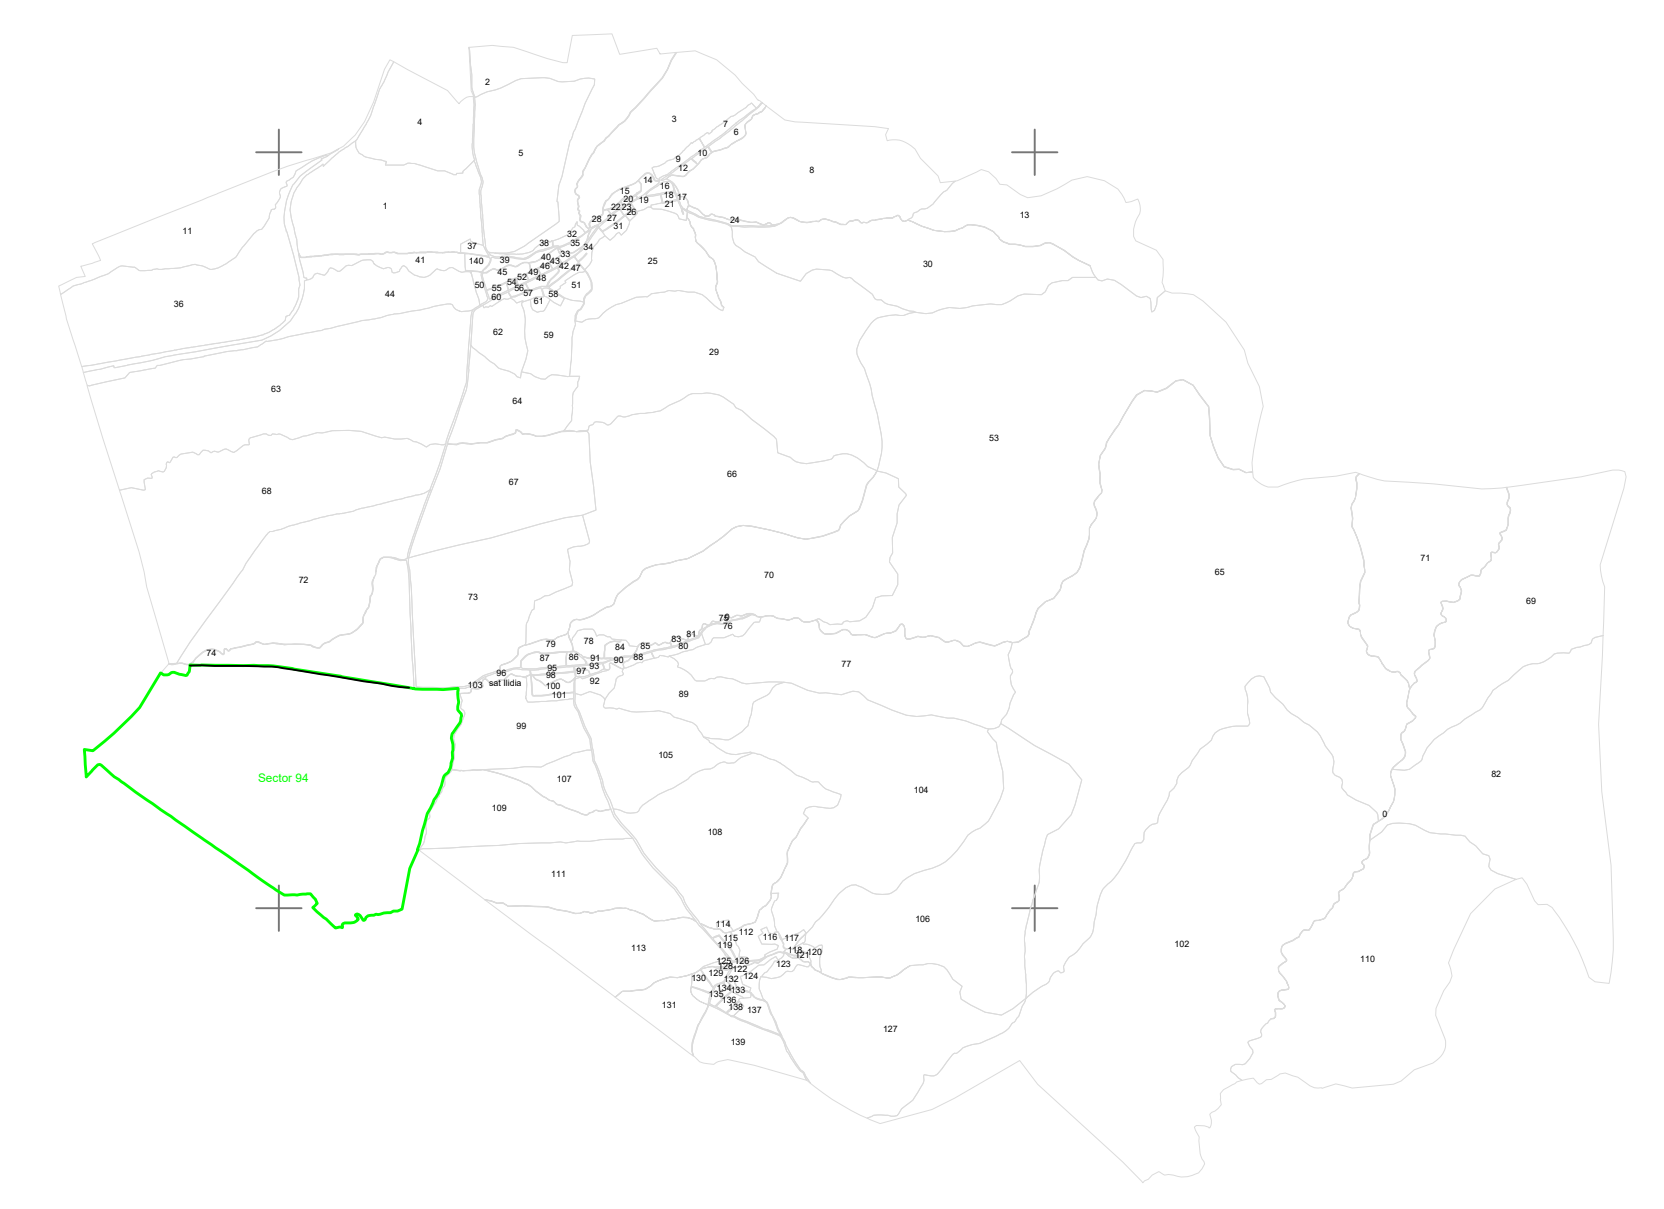

LEGENDA

Numar Sector	15
Cod constructie	CT
ID imobil	15
Limita sector	[Green line]
Limita imobil	[Black line]
Hidrografie	[Blue line]
Limita UAT	[Red line]
Limita intravilan	[Blue line]
Limita tarla	[Cyan line]
Numar tarla	101
Numar postal	37B
Limita constructie	[Black line]

Executant: SC WGS-TOPOTEAM SRL  
 Inginer Iacubovschi Sergiu Adrian  
 Data:23.10.2023

Primaria Comunei Ciclova Romane  
 Data:23.10.2023

94

1	2
3	4