



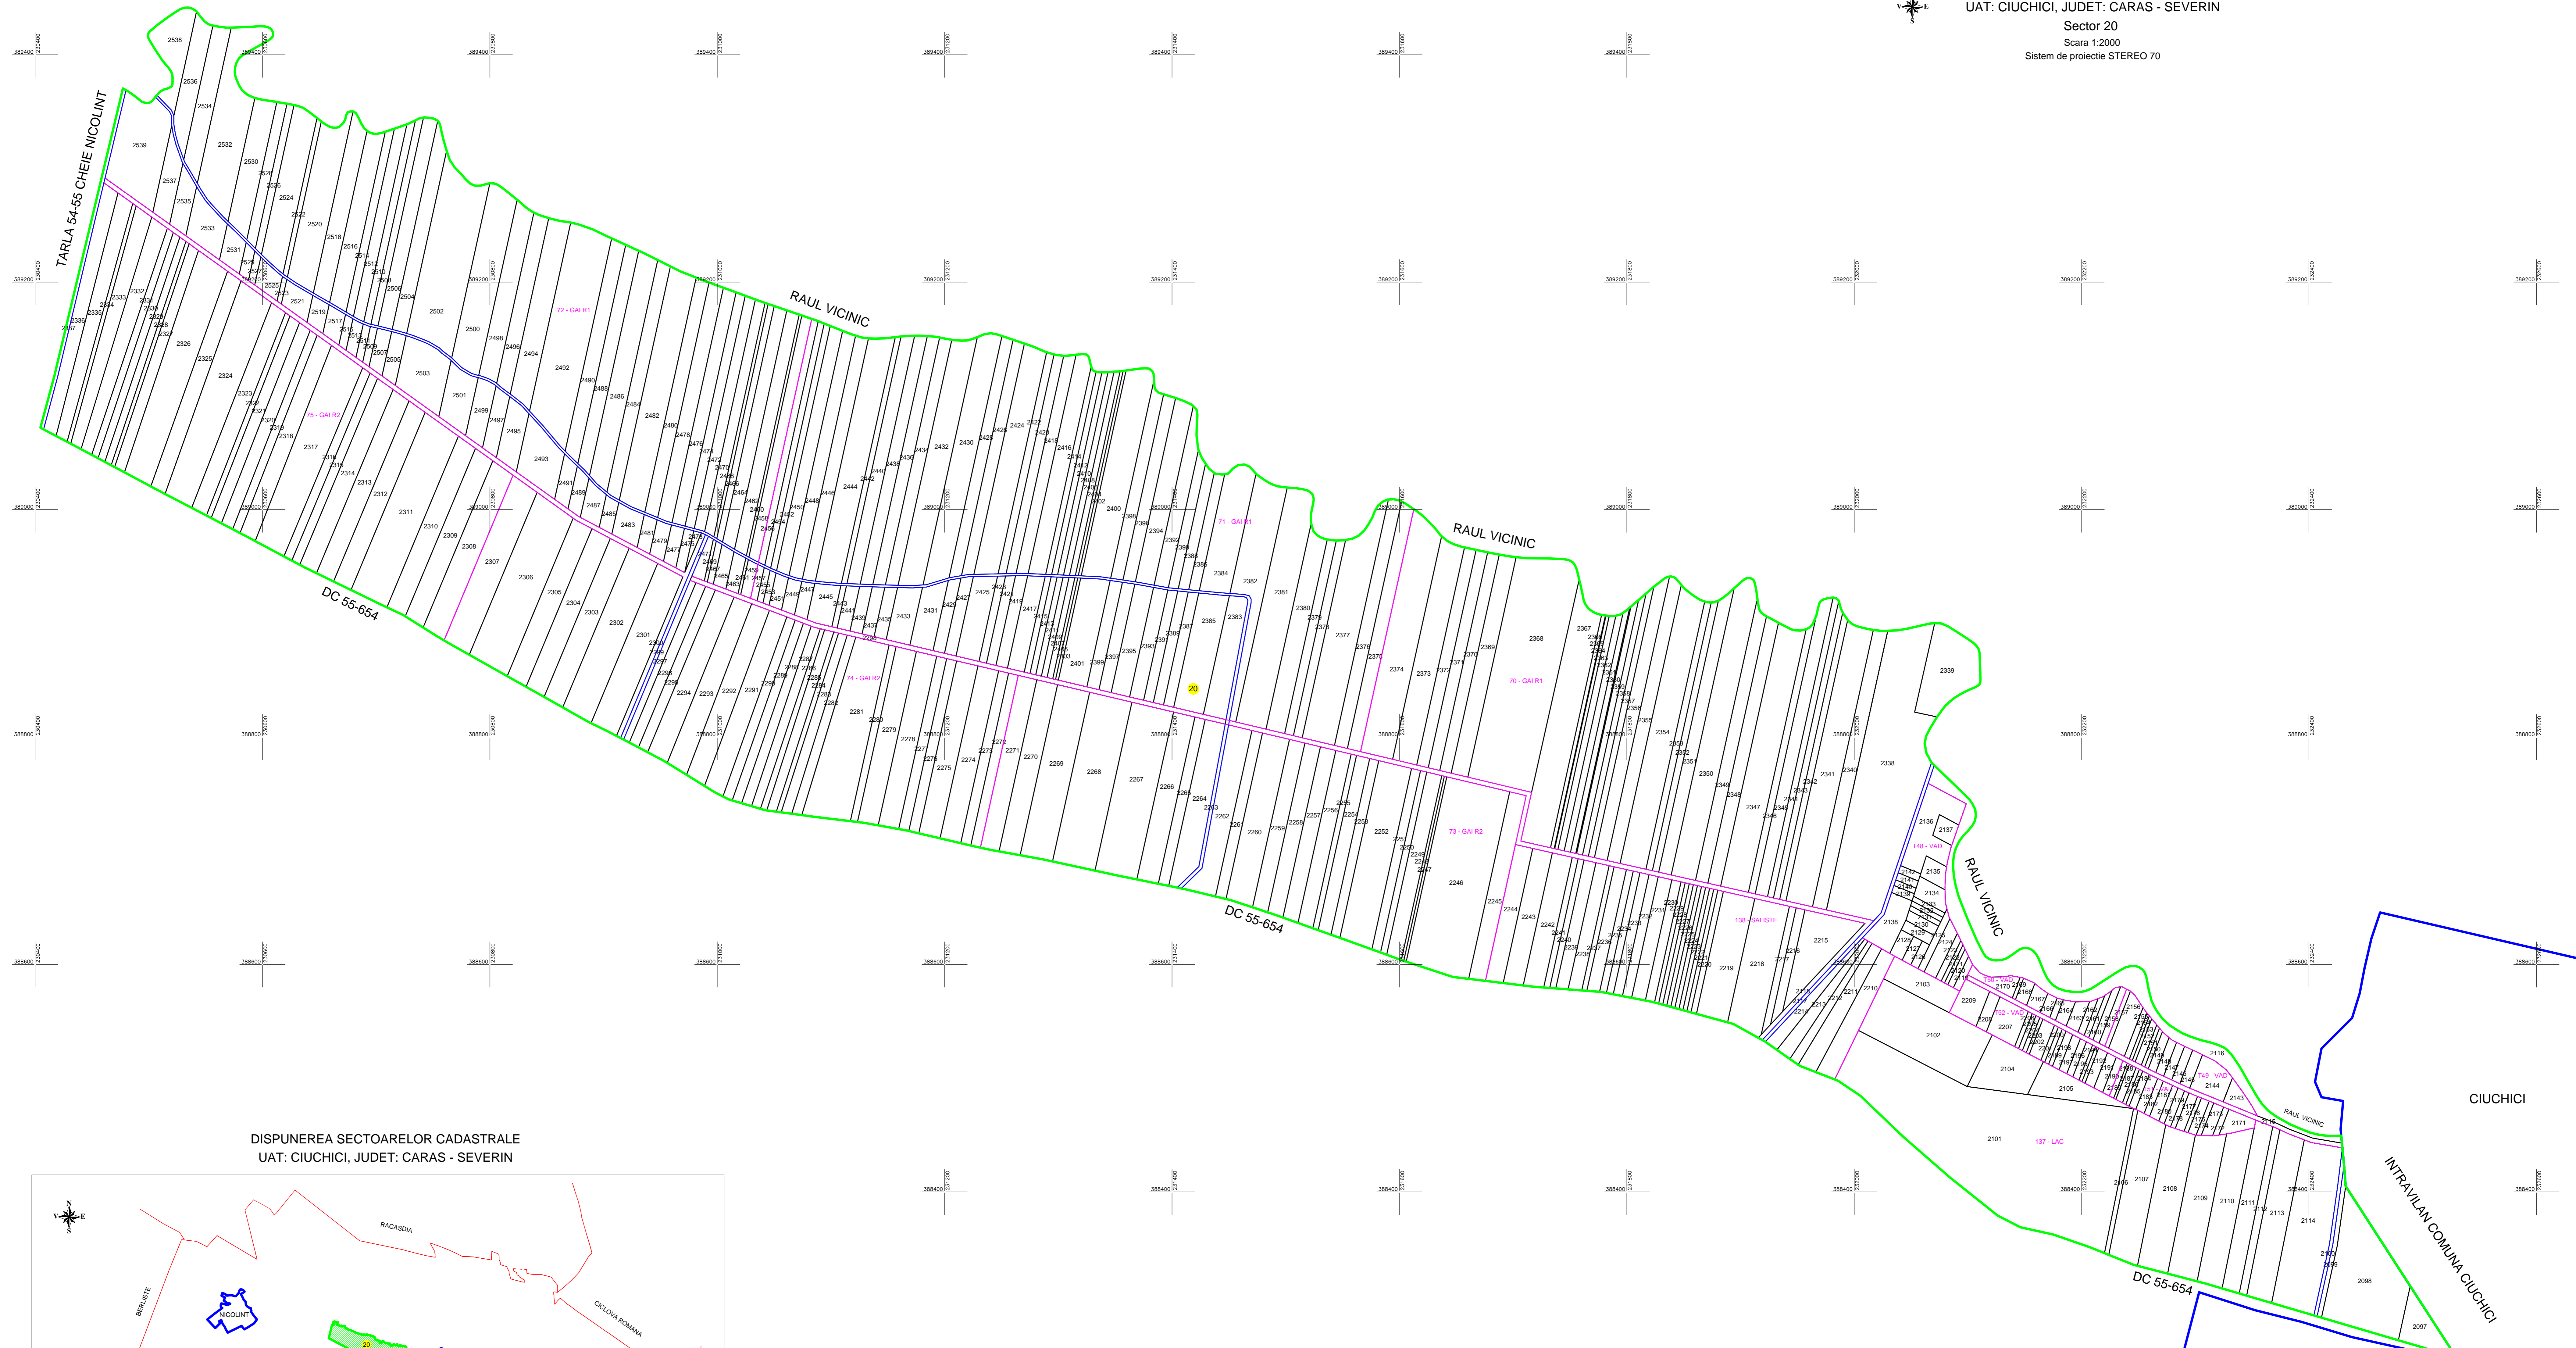

PLAN CADASTRAL
UAT: CIUCHICI, JUDET: CARAS - SEVERIN
Sector 20
Scara 1:2000
Sistem de proiectie STEREO 70

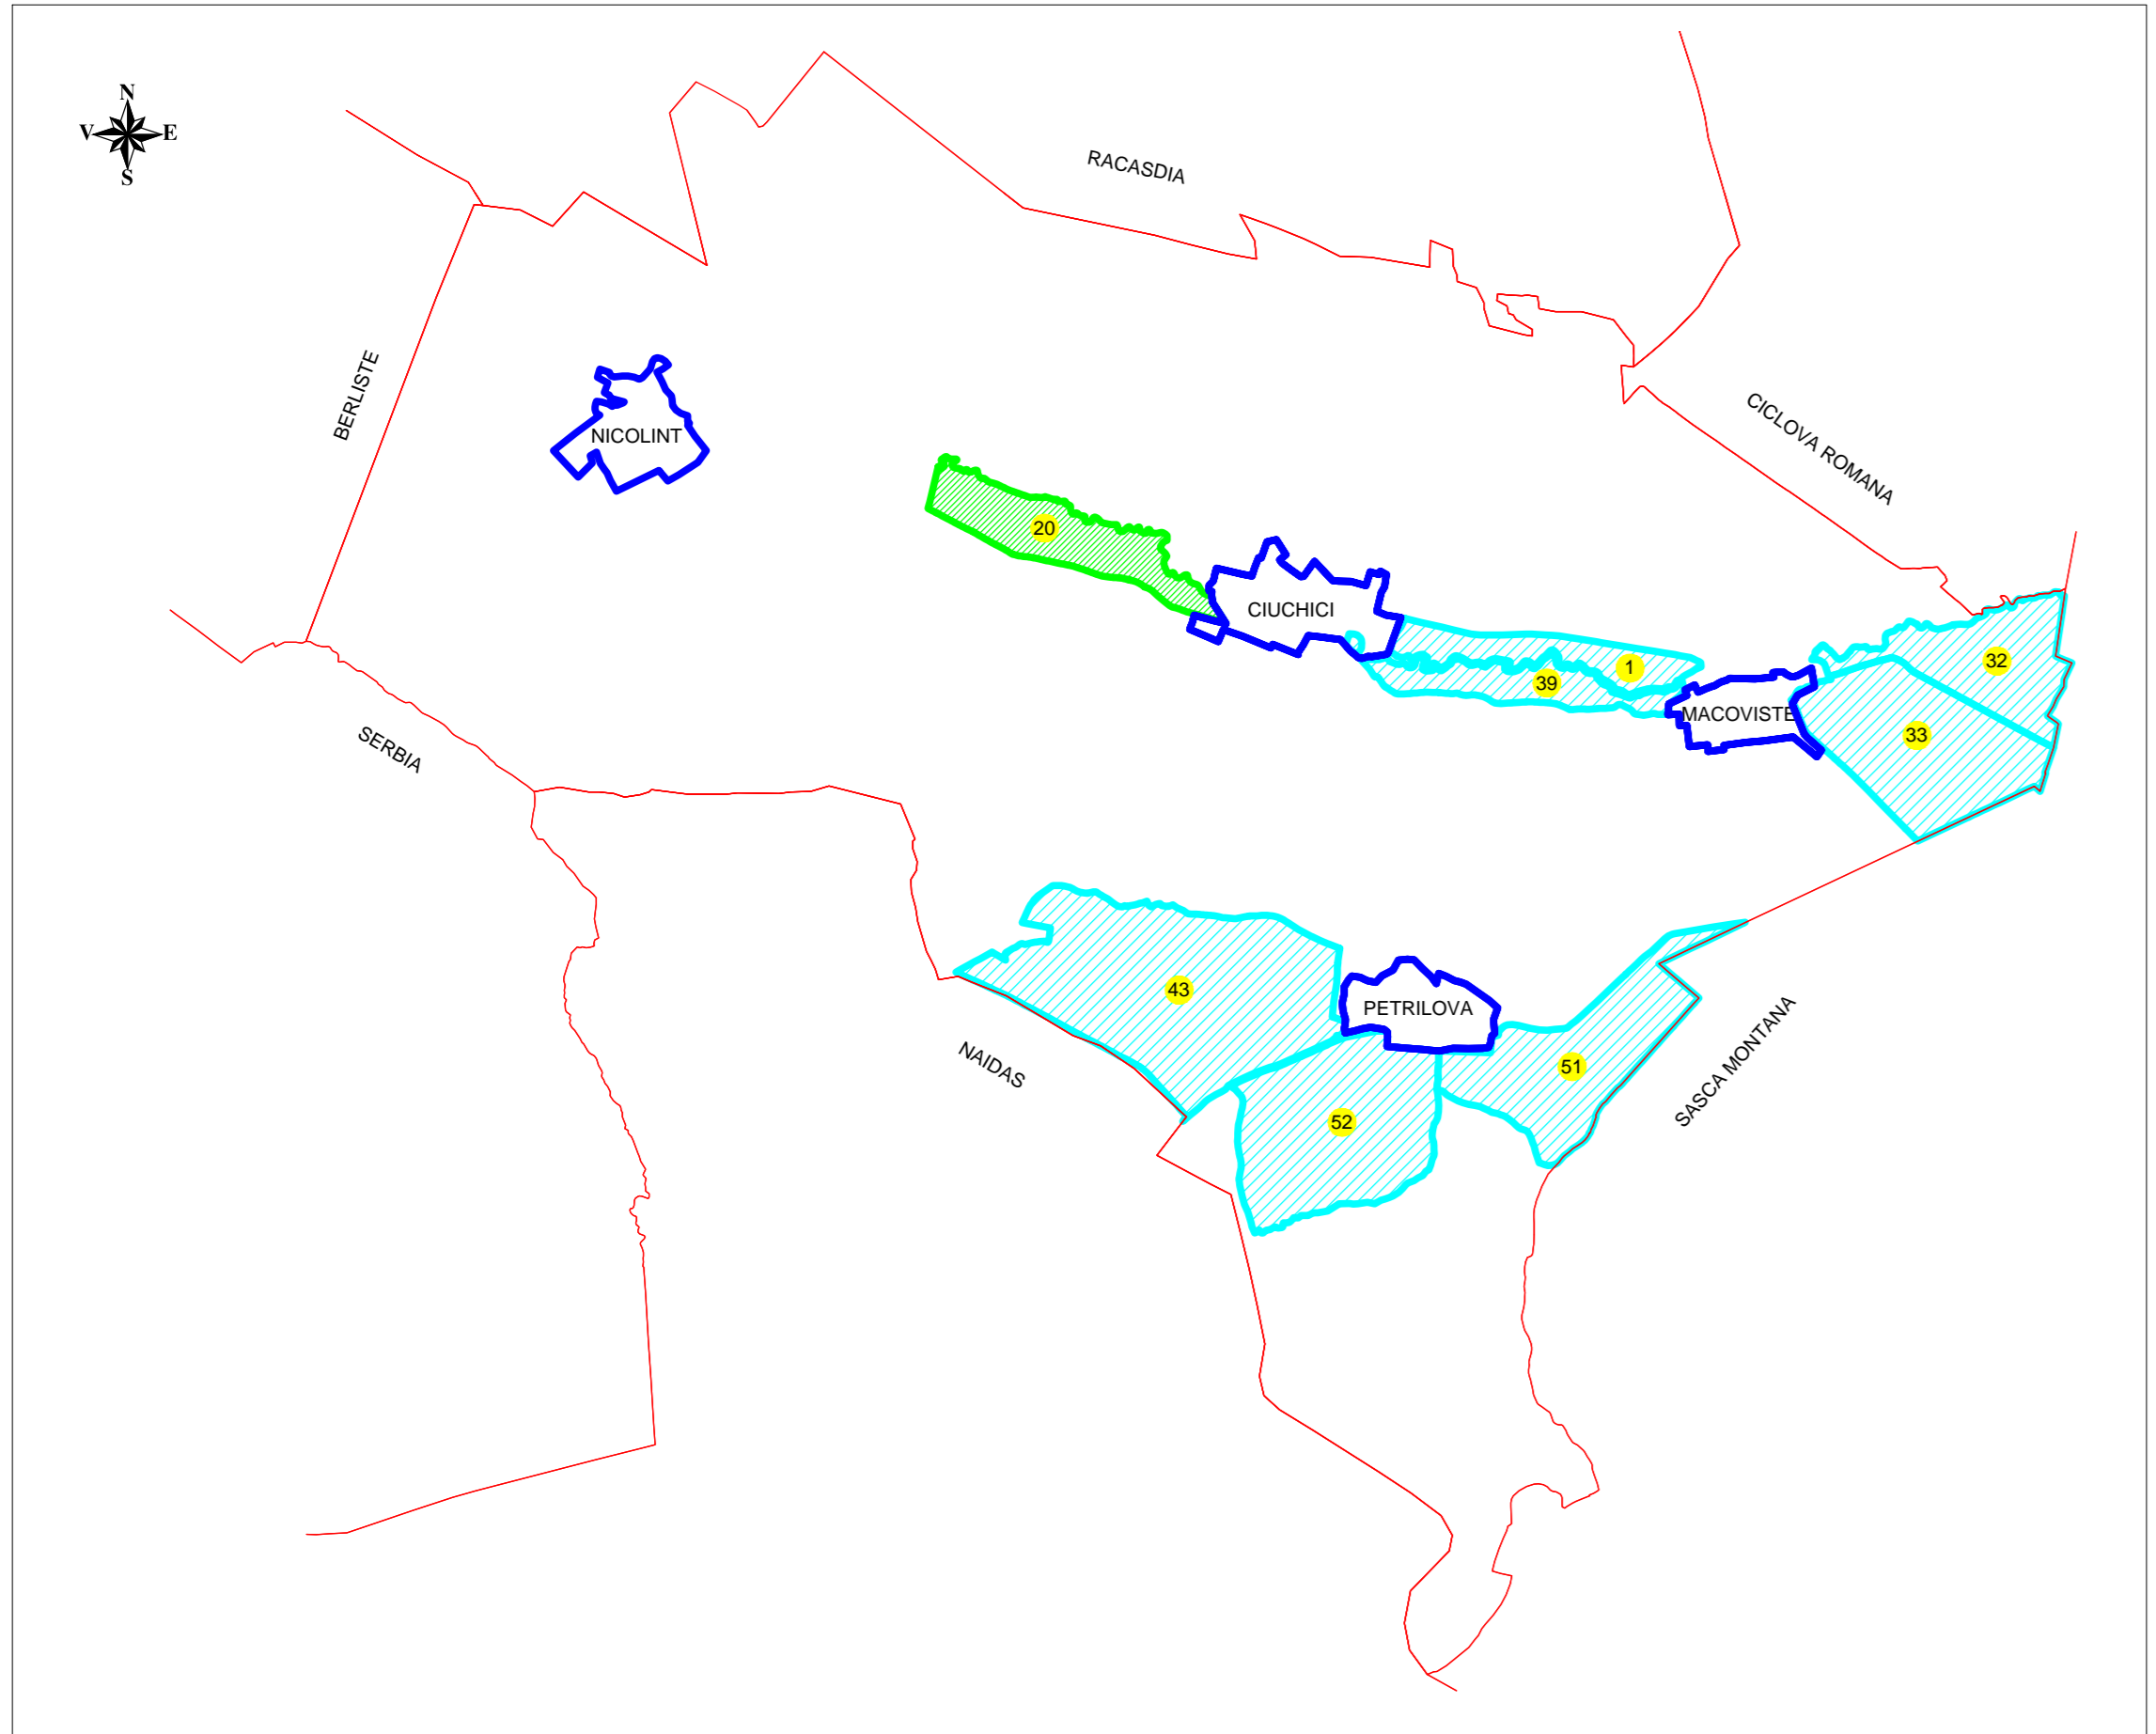

DISPUNEREA SECTOARELOR CADASTRALE
UAT: CIUCHICI, JUDET: CARAS - SEVERIN



=LEGENDA=

Limita UAT	—
Limita sector cadastral	—
Limita intravilan	—
Numar sector cadastral	32
Limita tarla/cvartal	—
Numar tarla	7
Limita imobil	—
ID imobil	1
Drumuri	—
Sector receptionat	—
Sector predat	—

CIUCHICI

INTRAVILAN COMUNA CIUCHICI

Executant,
PFA PINTILIE MIHAI-CONSTANTIN



VIZAT,
PRIMARIA COMUNEI CIUCHICI



Data: 09.02.2024.