



PLAN CADASTRAL
 UAT Farliug, judetul CARAS-SEVERIN
 Sectoare cadastrale nr.: 27,35
 Scara 1:2000
 Sistem de proiectie STEREO 70
 Plansa 3/5

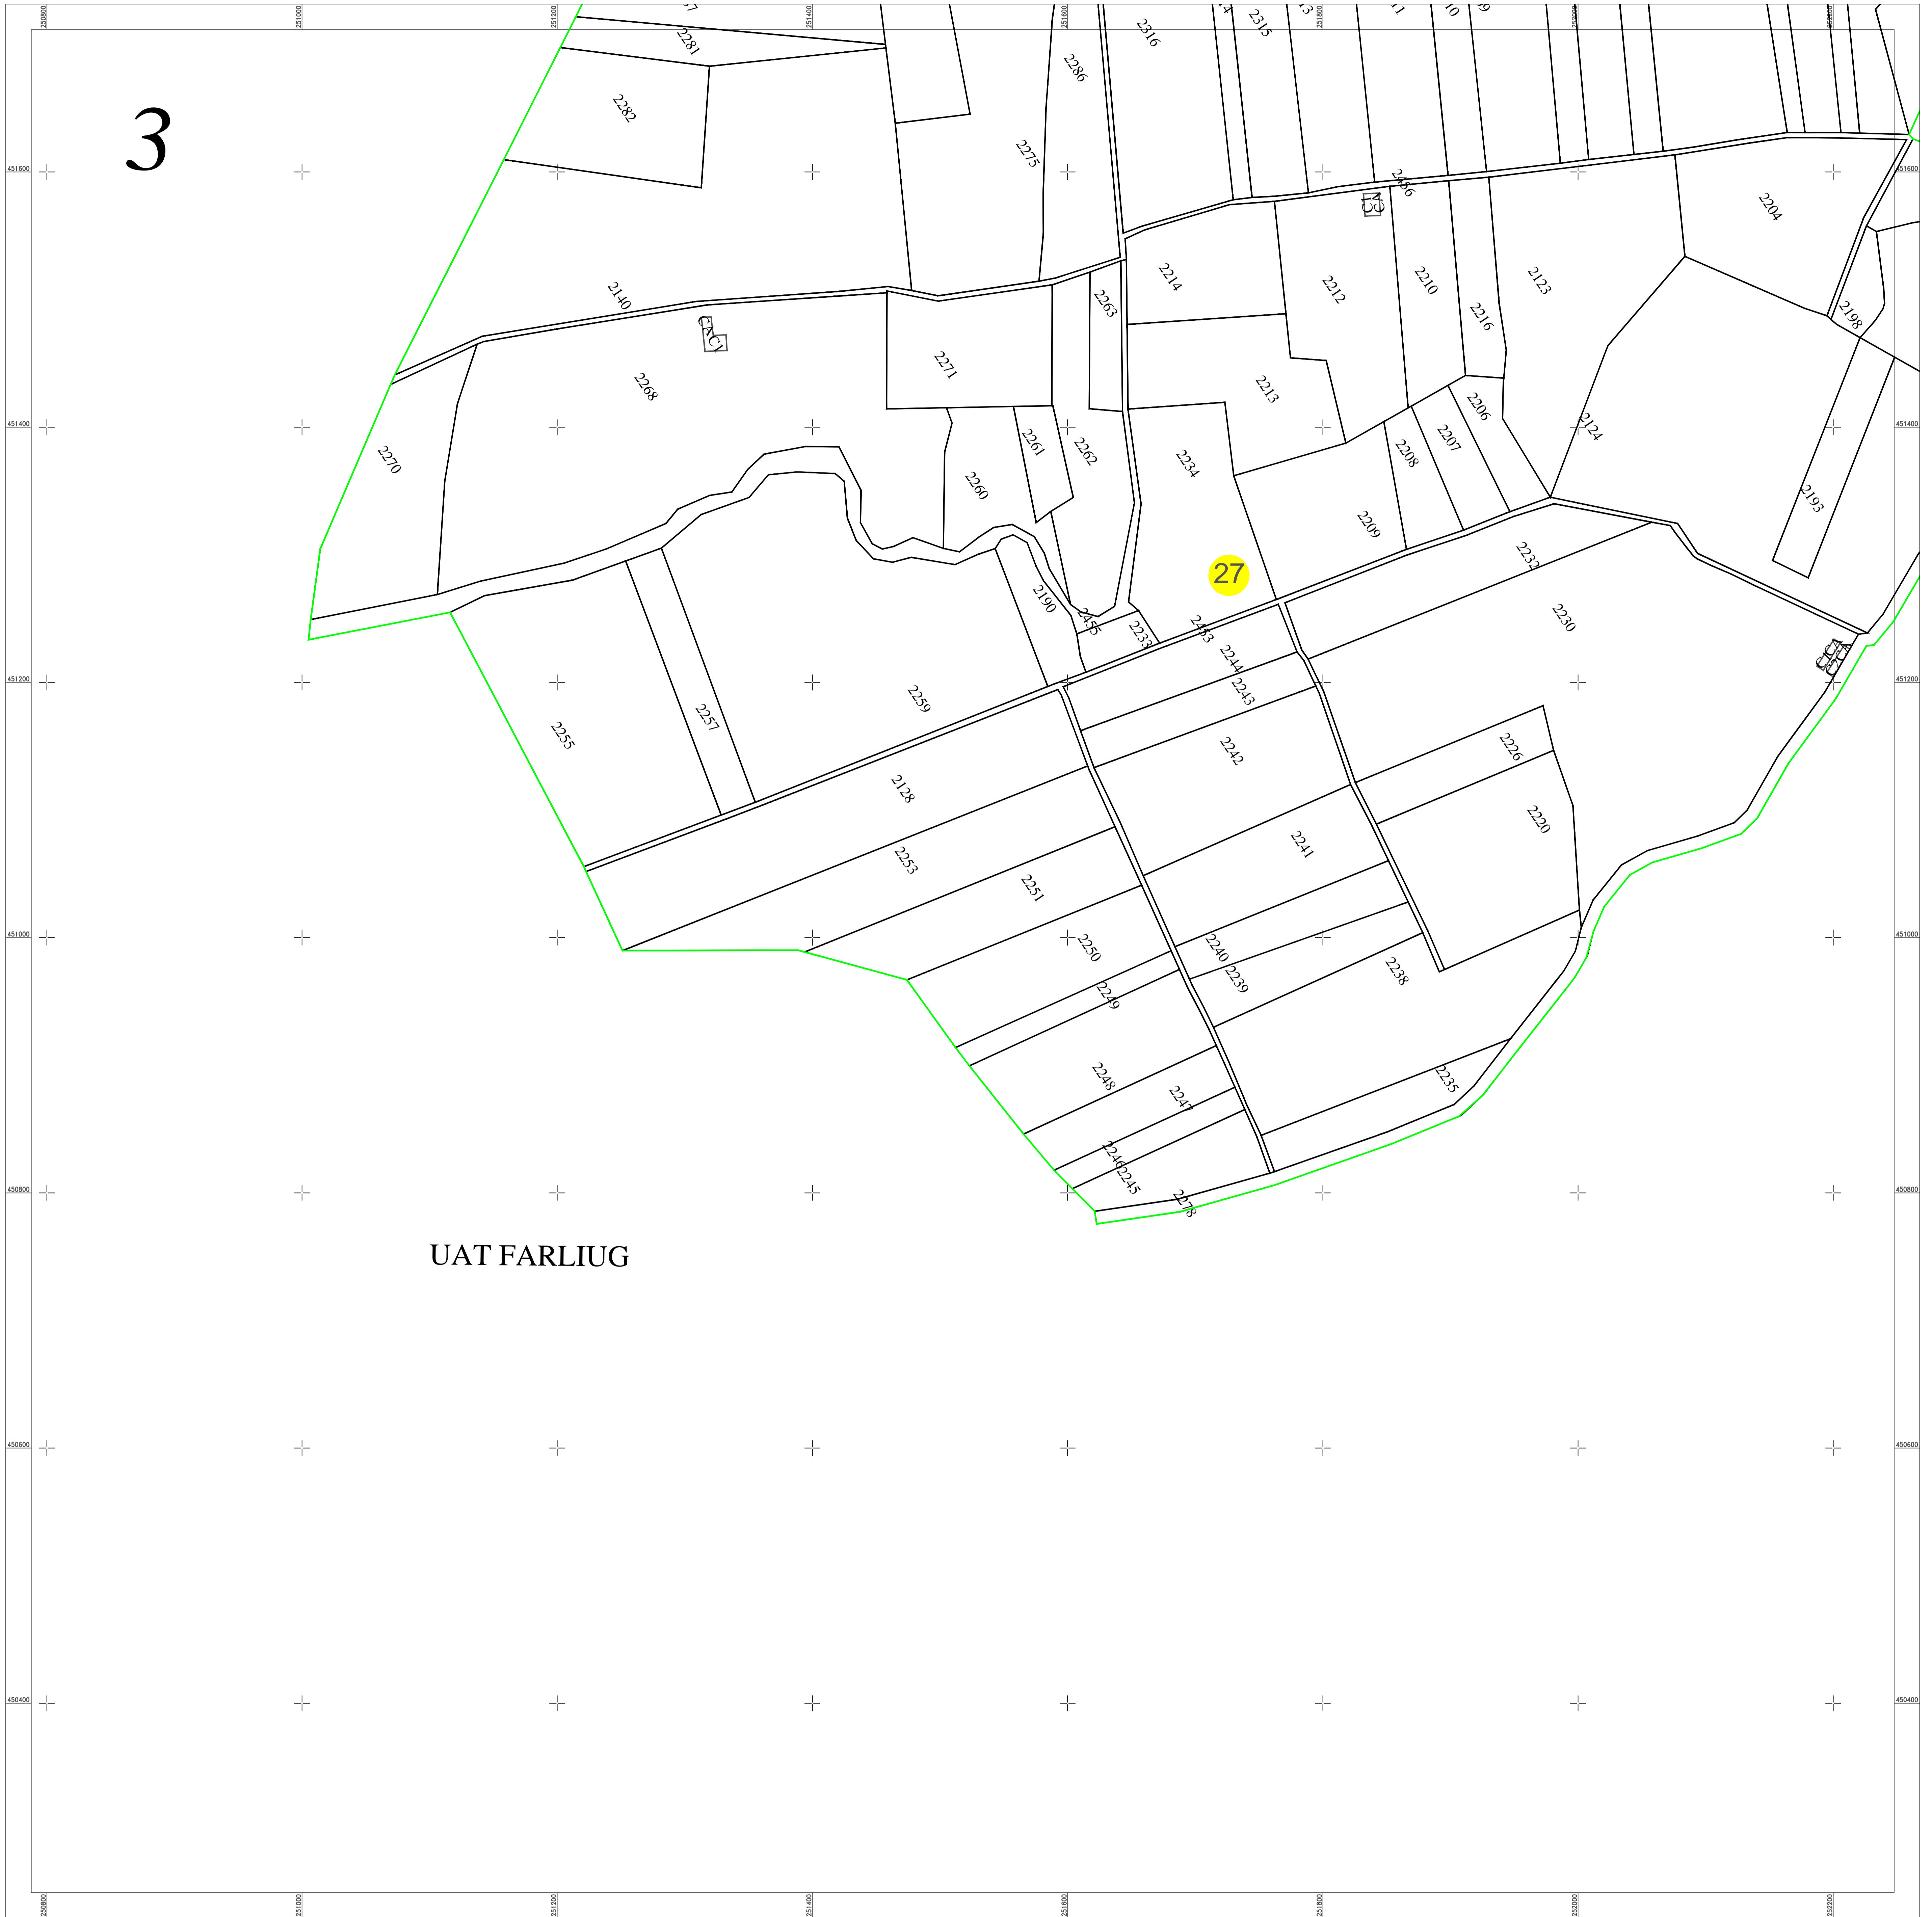

UAT FARLIUG

Schita dispunerii planselor

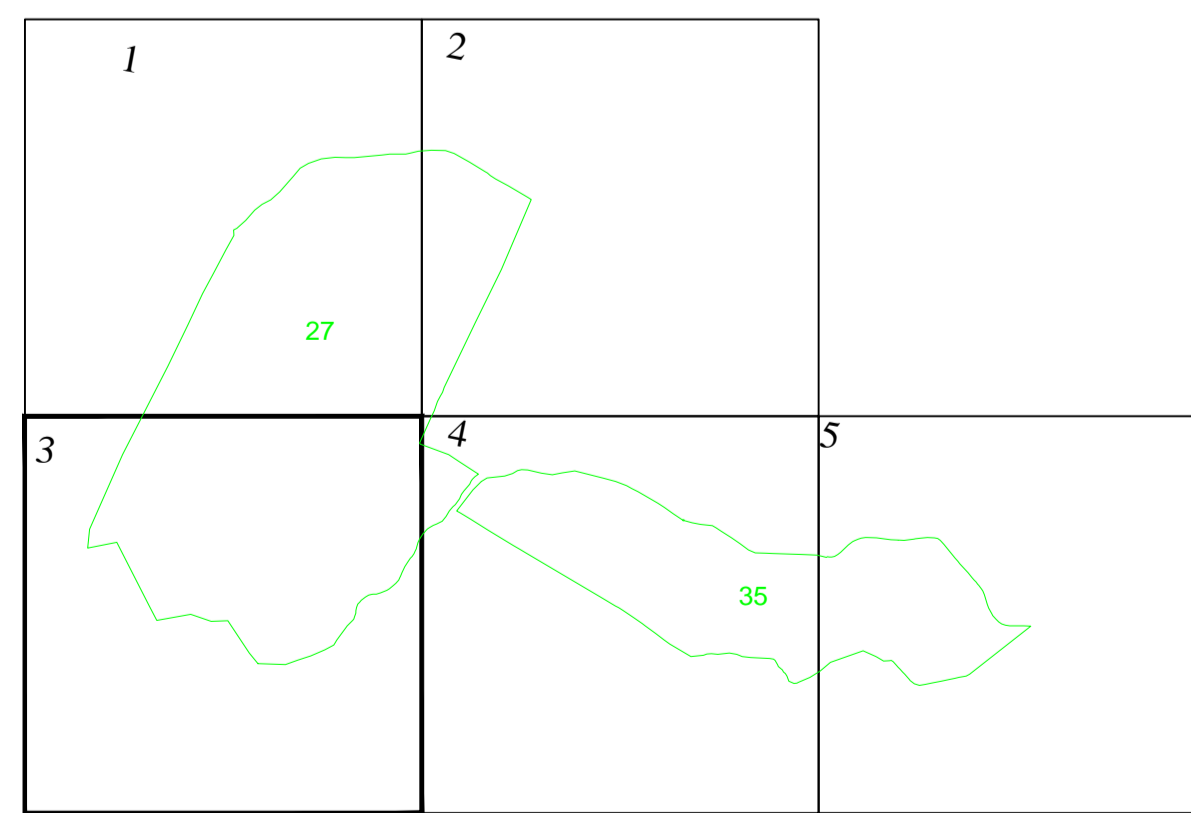

LEGENDĂ

27	Numar sector cadastral
CARAS-SEVERIN	Judet
FARLIUG	UAT
UAT FARLIUG	Localitati
PLAN CADASTRAL	Titlu
Setor cadastral nr. 27	Subtitluri, Sector cadastral
1:2000	Scara
186	ID

	Limita de judet
	Limita UAT
	Limita sectoarelor cadastrale
	Limita intravilan
	Limita imobil
	Limita constructiilor cu caracter permanent

Documente spre publicare

ANCPI

Servicii de înregistrare sistematică in Sistemul Integrat de Cadastru si Carte Funciară a imobilelor situate in UAT Farliug jud. Caras-Severin

S.C. ACADASTRU ONLINE CONSULT S.R.L.
 FEBRUARIE 2024