



PLAN CADASTRAL
 UAT LAPUSNICEL, judetul: CARAS-SEVERIN, Sector cadastral 19, plansa 1
 Sistem de proiectie: stereografic 1970
 Scara 1:2000
 „spre publicare,,

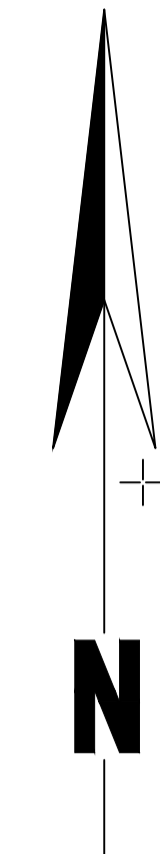


LEGENDA

Numar Sector	1
Cod constructie	C1
ID imobil	15
Limita sector	
Limita imobil	
Hidrografie	
Limita UAT	
Limita intravilan	
Limita tarla	
Numar tarla	101
Numar postal	37B
Limita constructie	

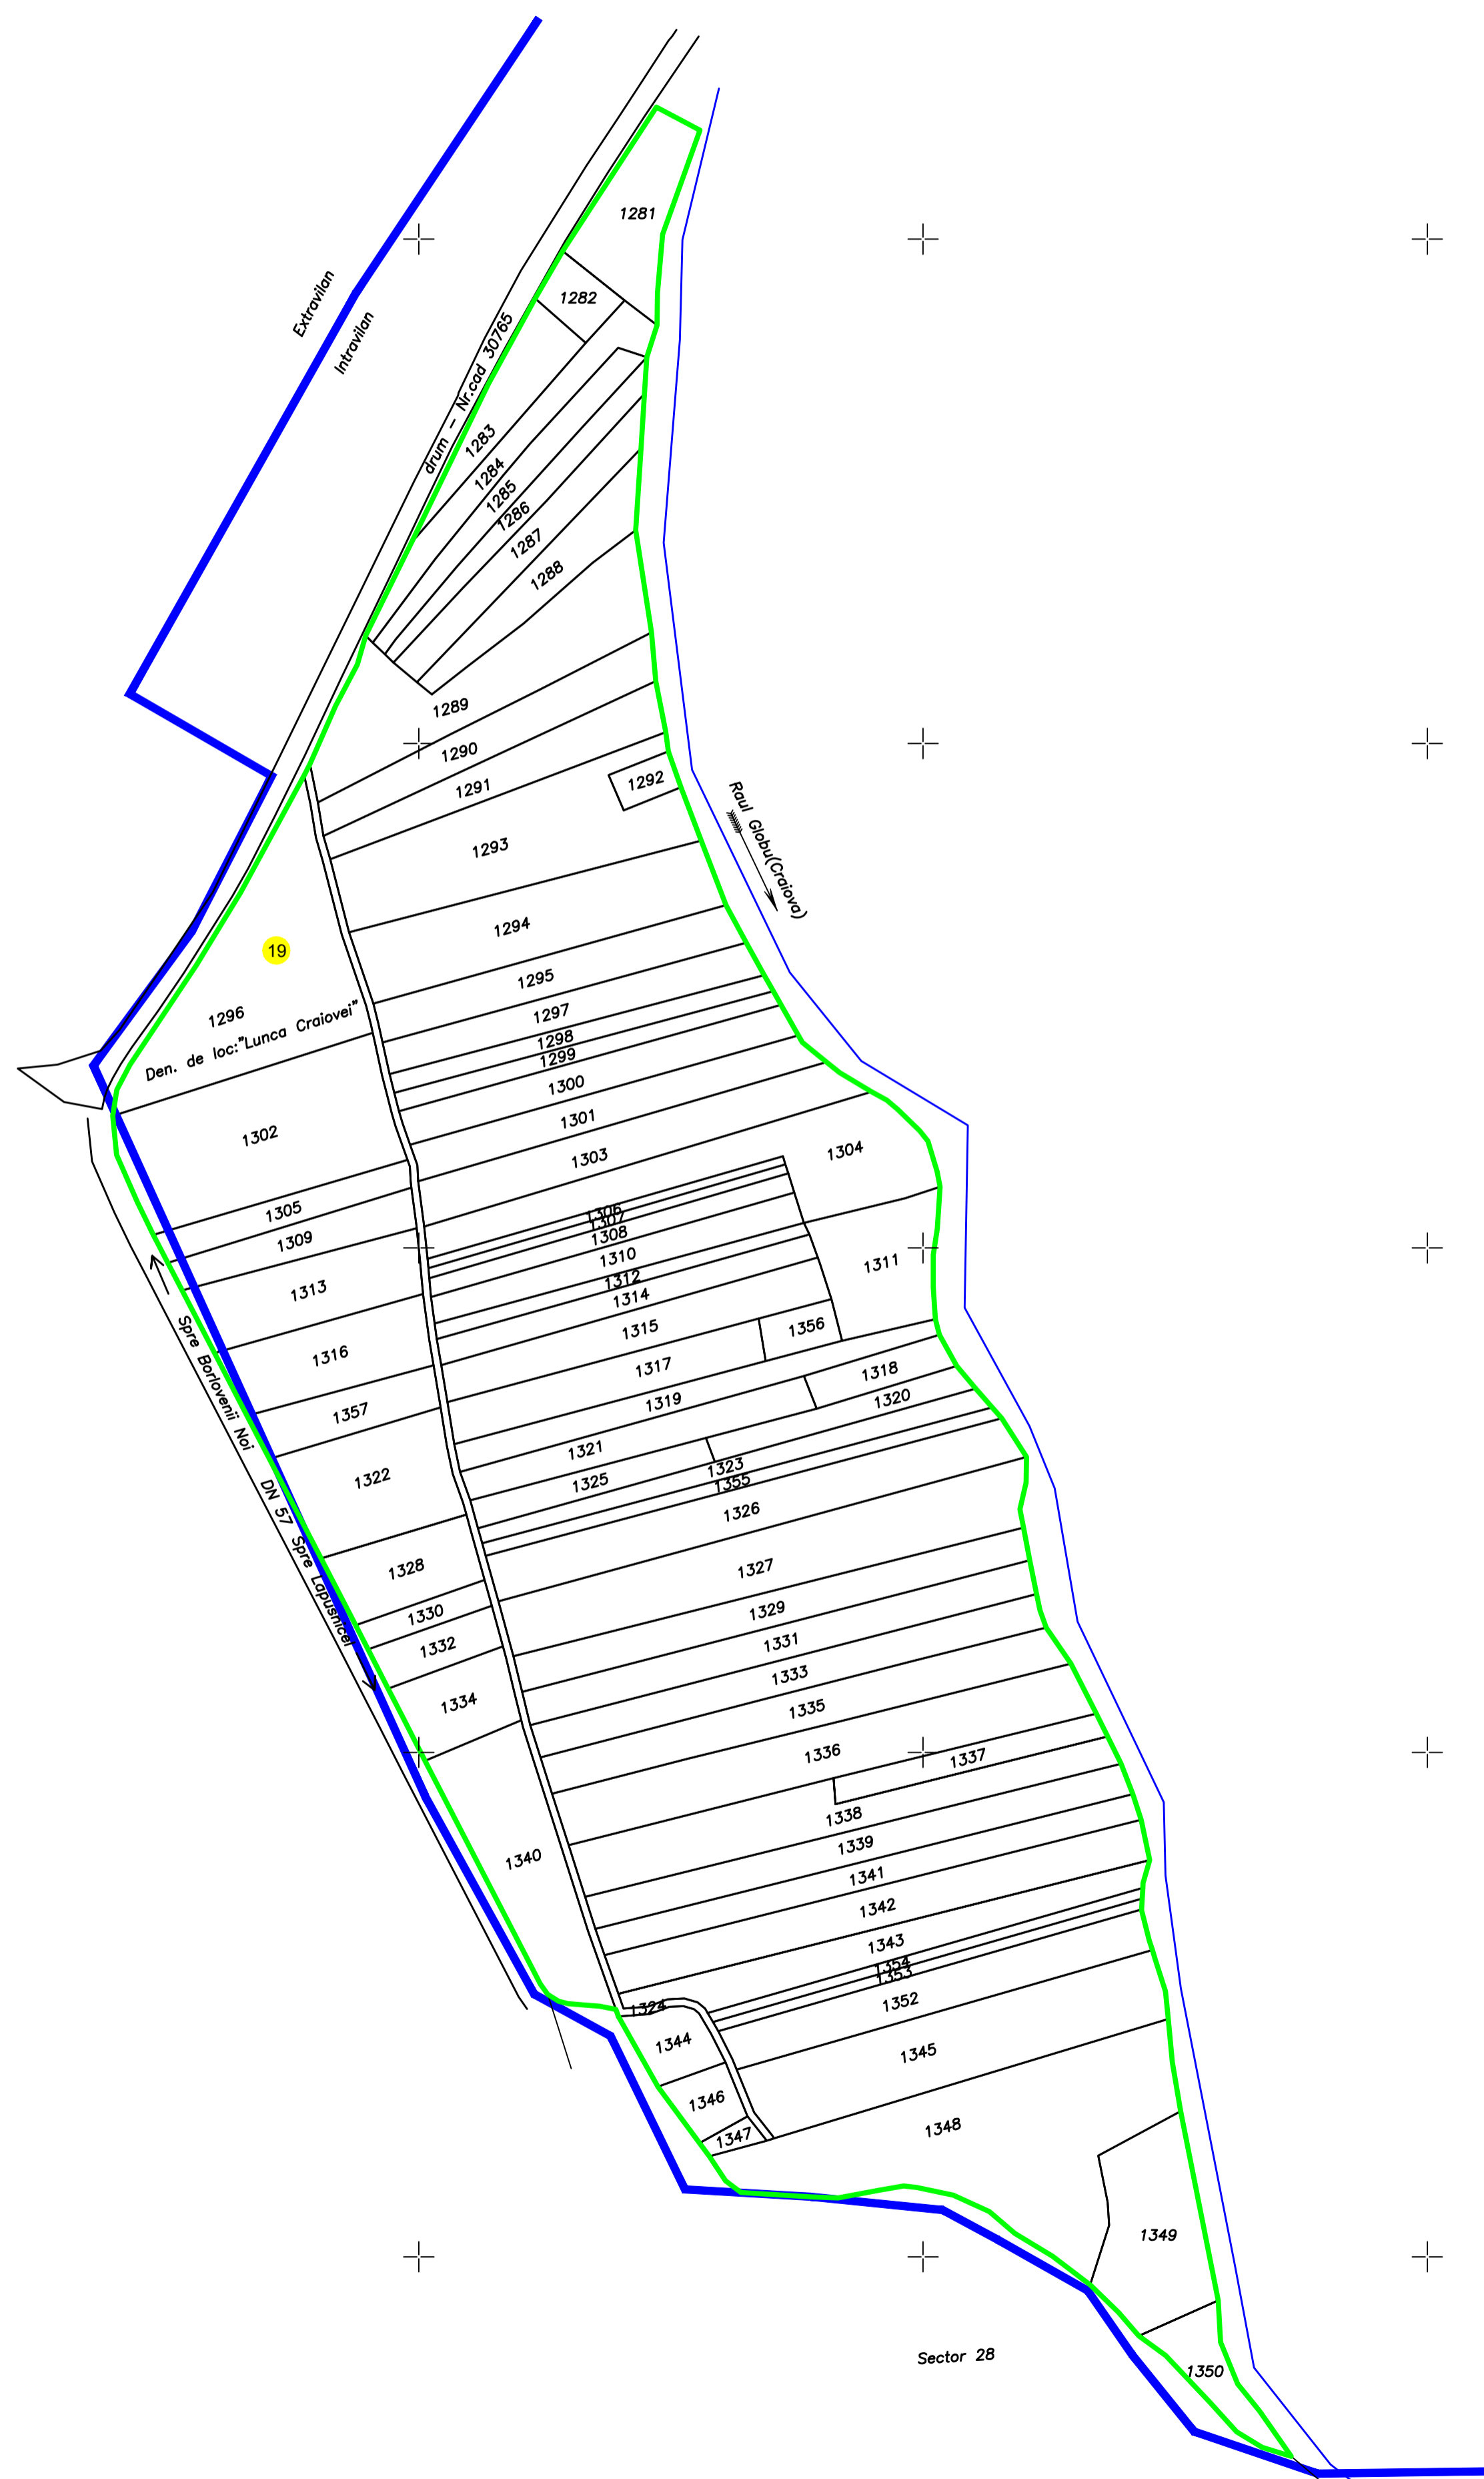

DISPUNEREA SECTOARELOR CADASTRALE
 UAT: LAPUSNICEL, JUDEȚ: CARAS-SEVERIN

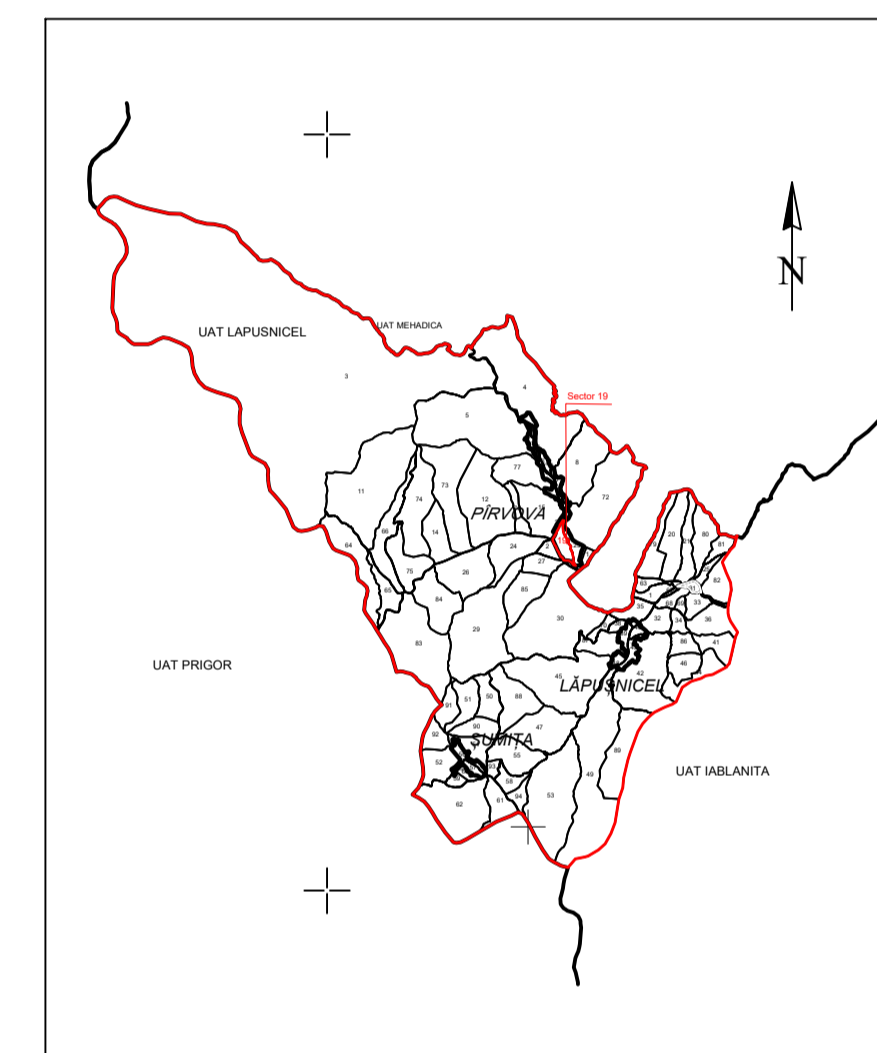

Primaria Lapusnicel
 Data: 21.02.2024

Executant: SC WCS-TOPOTEAM SRL
 Inginer Iacobovschi Sergiu Adrian
 Data: 21.02.2024

Sector 28

