



PLAN CADASTRAL  
 UAT LAPUSNICEL, judetul: CARAS-SEVERIN, Sector cadastral 27, plansa 1  
 Sistem de proiectie: stereografic 1970  
 Scara 1:2000  
 „spre publicare„

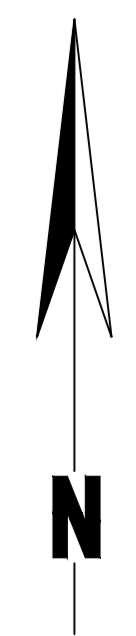

LEGENDA

Numar Sector	1
Cod constructie	C1
ID imobil	15
Limita sector	
Limita imobil	
Hidrografie	
Limita UAT	
Limita intravilan	
Limita tarla	
Numar tarla	101
Numar postal	37B
Limita constructie	

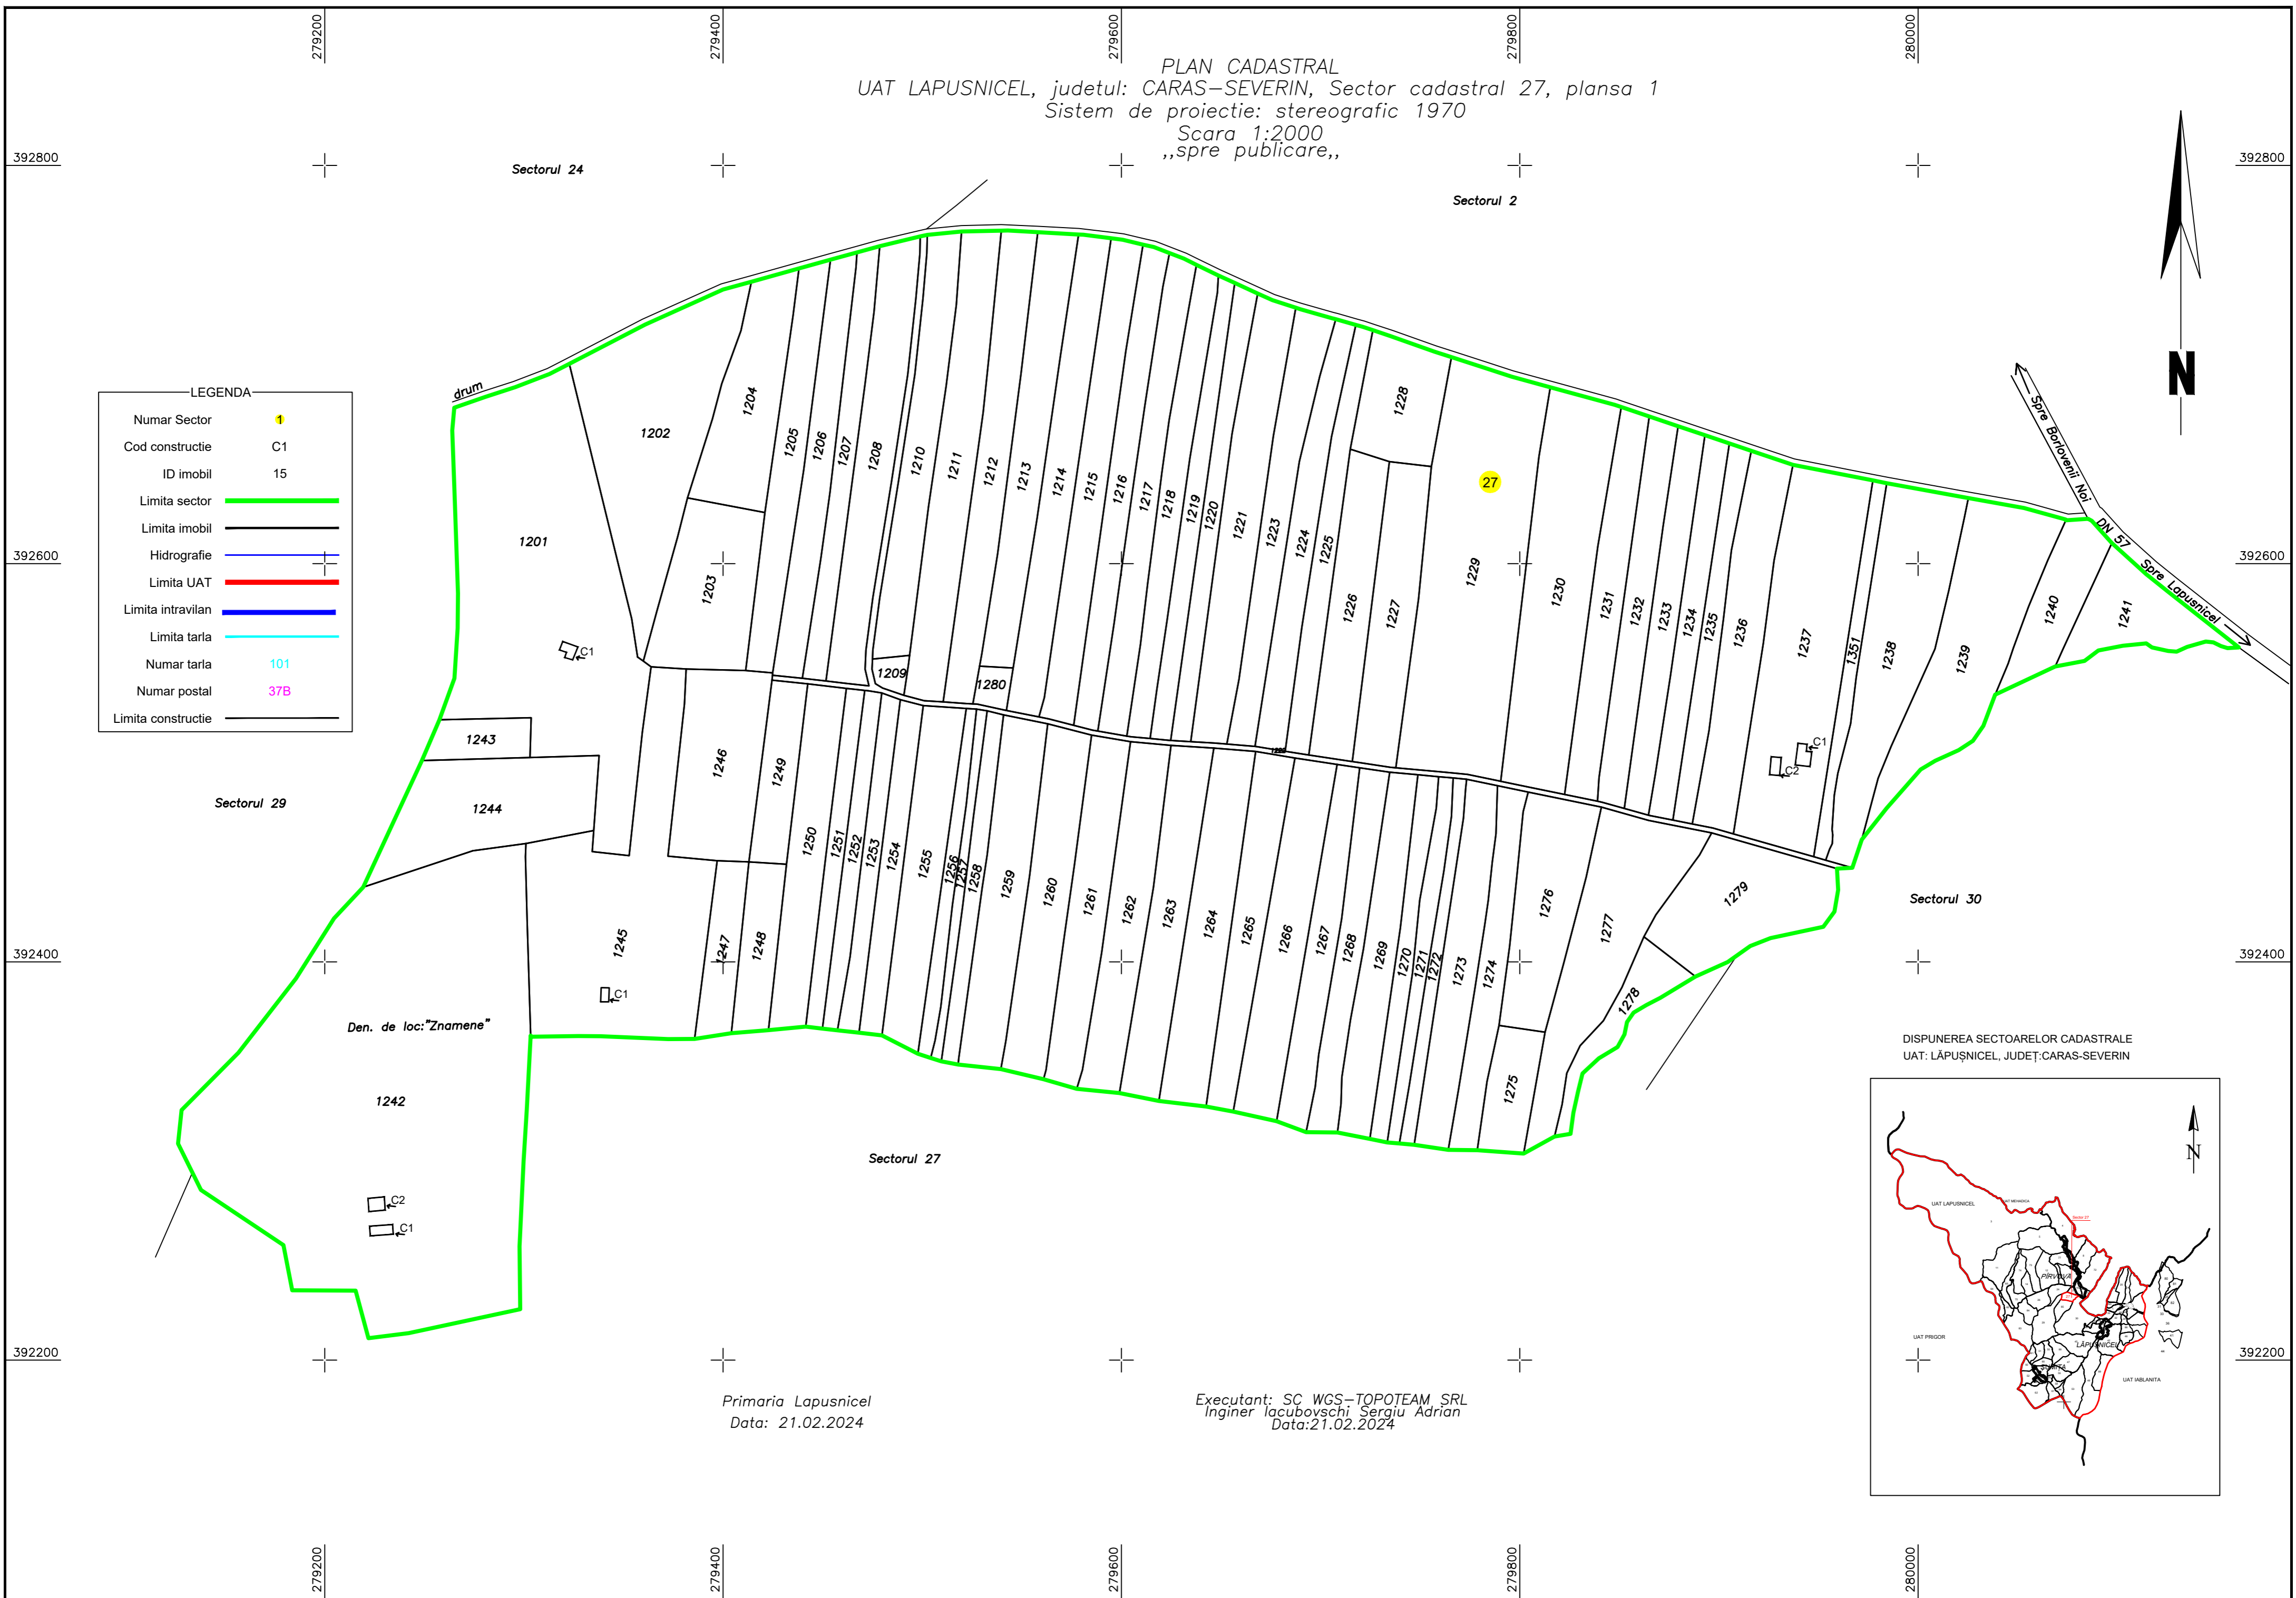

Den. de loc: "Znamene"

Primaria Lapusnicel  
 Data: 21.02.2024

Executant: SC WGS-TOPOTEAM SRL  
 Inginer Iacuboytschi Sergiu Adrian  
 Data: 21.02.2024

DISPUNEREA SECTOARELOR CADASTRALE  
 UAT: LAPUSNICEL, JUDEȚ: CARAS-SEVERIN

