



Judetul : Cluj
UAT : Aiton
Sectorul cadastral 101

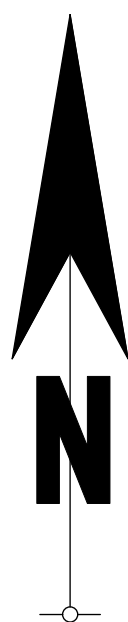

PLAN CADASTRAL

Scara : 1 : 1000, sistem de proiectie STEREO 70

Schita cu dispunerea sectoarelor cadastrale

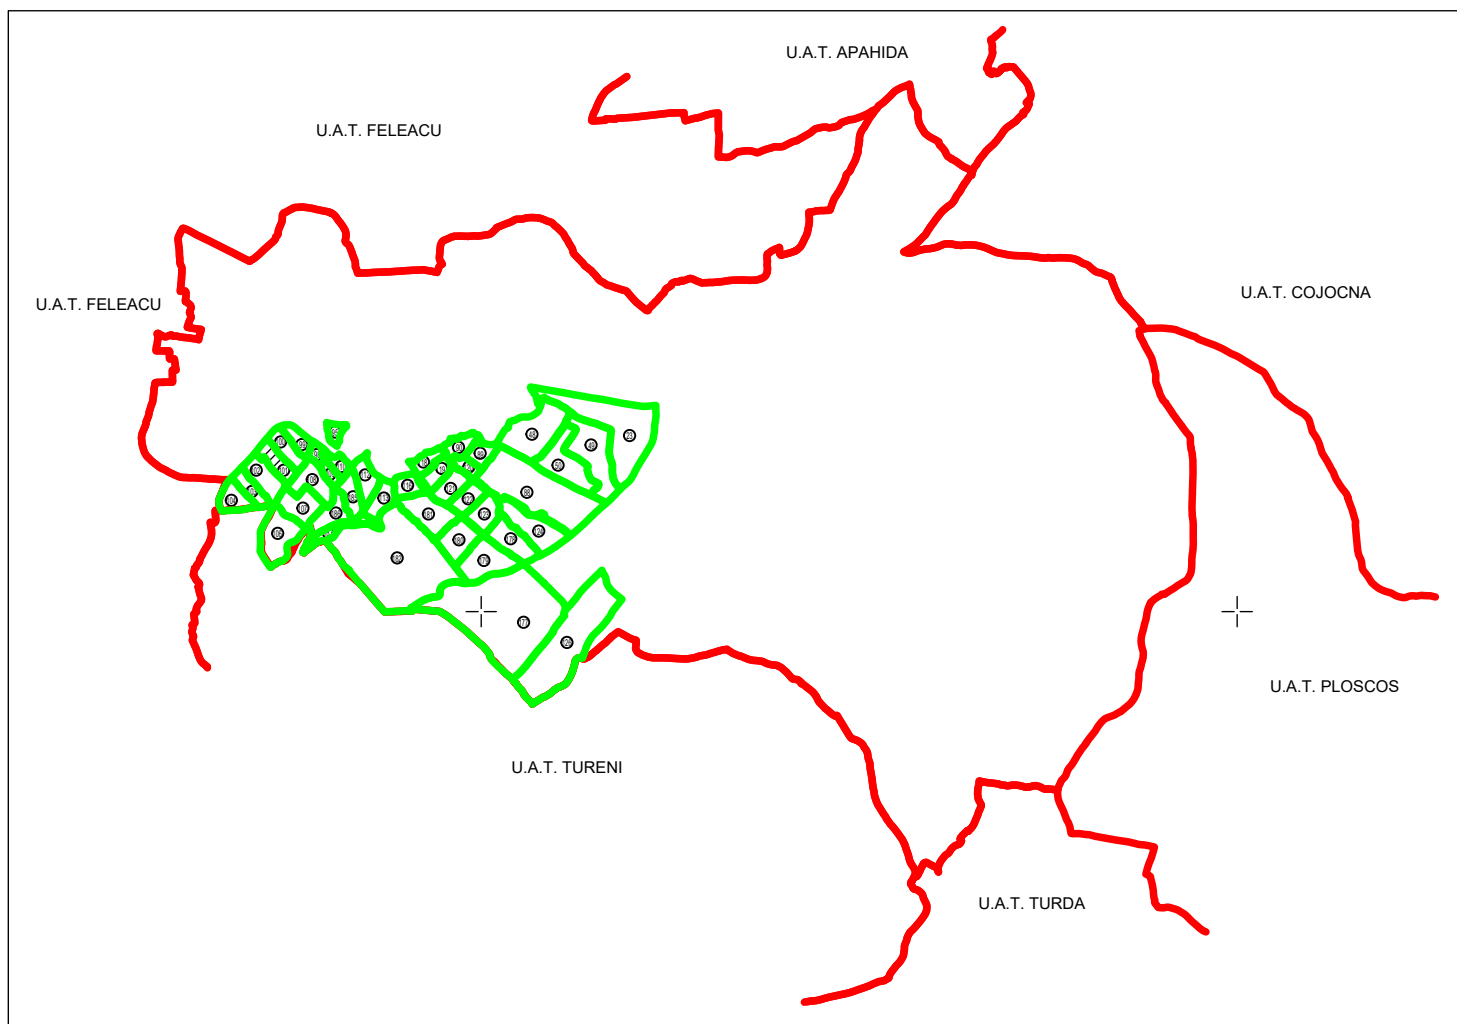

Legenda

- Limita UAT -
- Limita sector cadastral -
- Numar sector cadastral -
- Limita tarlale si cvratale -
- Numar tarlale si cvrtale -
- Limita intravilan -
- Denumire si numar intravilan -
- Numar plansa -
- Limita constructii -
- Identificator constructii -

101

T14

AITON

P.1

C1

CERTIFICAT DE AUTORIZARE

Seria RO-CJ-F Nr. 79

Stan Sabin Claudiu

CATEGORIA

CERTIFICAT DE AUTORIZARE

Clasa III

Seria RO-B-J

Nr. 2070 / 2021

GENERAL TOPO WEST SRL

Ing. Sabin Claudiu STAN

21.10.2024

GENERAL TOPO WEST S.R.L.	Cl. Horia St. Nicolai nr. 21 Cl. Cl.
Executant, nume si prenume	Semnatura si stampila
Ing. Sabin Claudiu STAN	
Data	21.10.2024