


Judetul : Cluj
UAT : Aiton
Sectorul cadastral : 104



PLAN CADASTRAL

Scara : 1 : 2000, sistem de proiectie STEREO 70

Schita cu dispunerea sectoarelor cadastrale

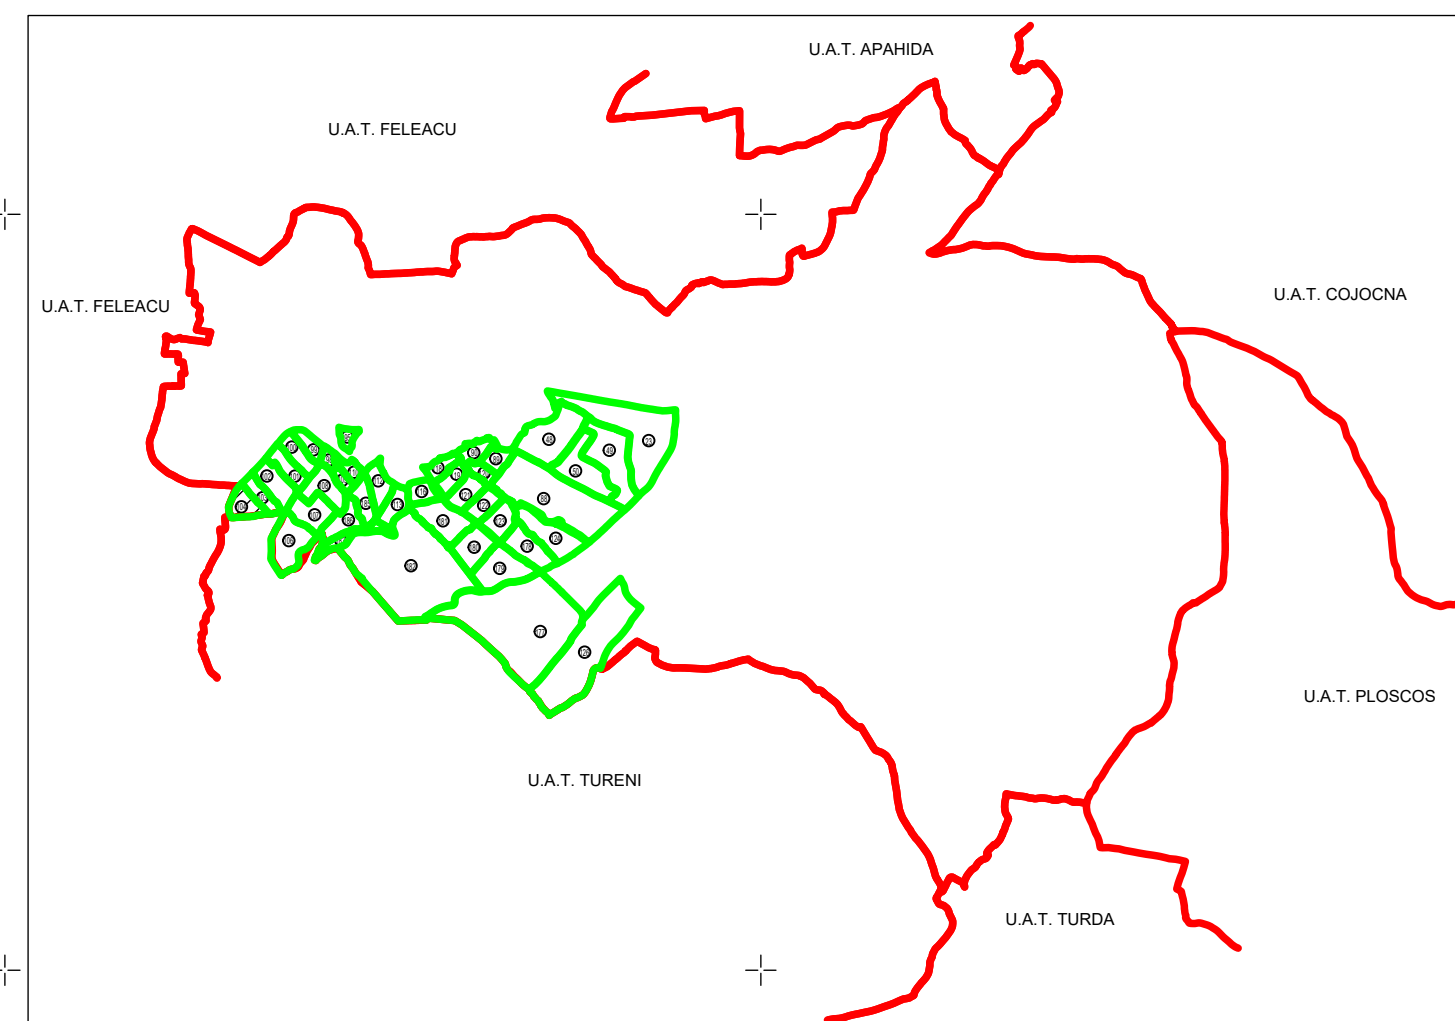


U.A.T. FELEACU

Aiton Extravilan

U.A.T. TURENI

Legenda

- Limita UAT -
- Limita sector cadastral -
- Numar sector cadastral -
- Limita tarlale si cvrtale -
- Numar tarlale si cvrtale -
- Limita intravilan -
- Denumire si numar intravilan -
- Numar planşa -

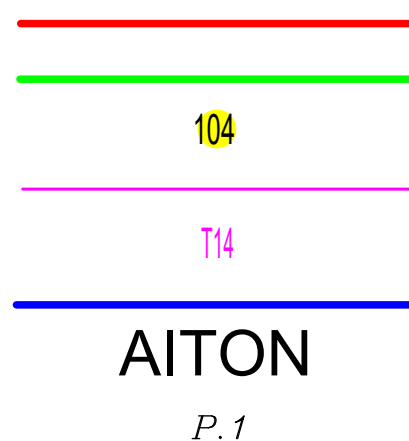

GENERAL TOPO WEST S.R.L.	Calitatea de lucru
Executant, nume si prenume	Semnatura si stampila
ing. Sabin Claudiu STAN	
Data	21.10.2024

"Spre publicare"