


Judetul : Cluj
UAT : Aiton
Sectorul cadastral : 108



PLAN CADASTRAL

Scara : 1 : 2000, sistem de proiectie STEREO 70

Schita cu dispunerea sectoarelor cadastrale

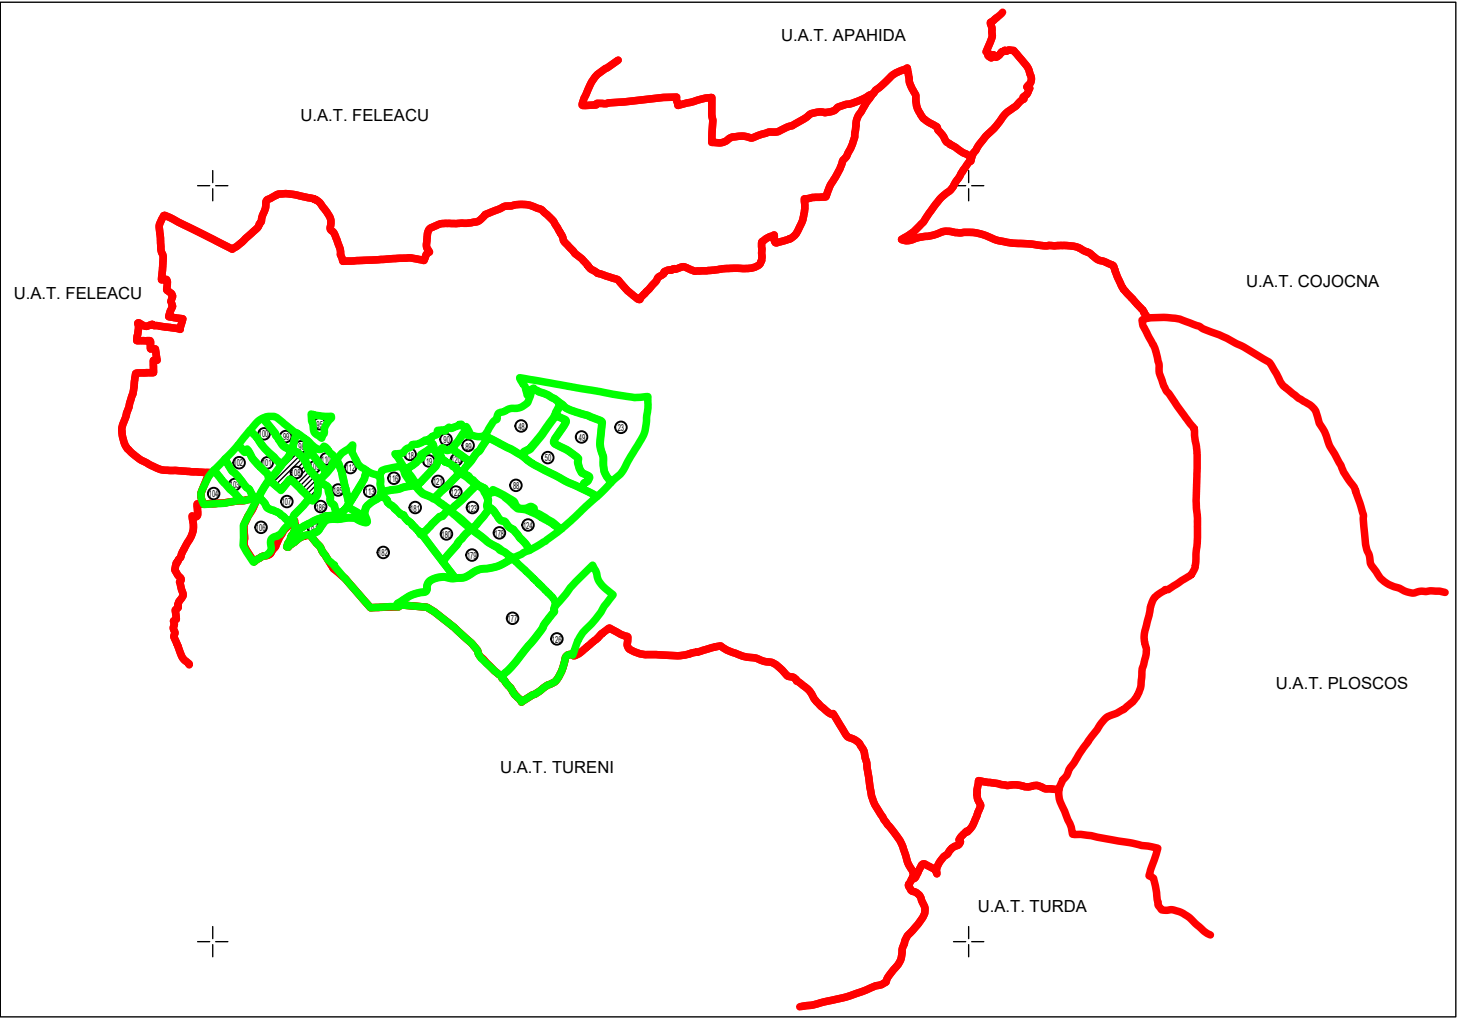

Legenda

- Limita UAT -
- Limita sector cadastral -
- Numar sector cadastral -
- Limita tarlale si cvratale -
- Numar tarlale si cvratale -
- Limita intravilan -
- Denumire si numar intravilan -
- Numar plansa -
- Limita constructii -
- Identificator constructii -

108

T14

AITON

P. 1

C1



GENERAL TOPO WEST S.R.L.	Cluj Napoca, Romania
Executant, nume si prenume	
Ing. Sabiu Claudiu STAN	
Data	21.10.2024

"Spre publicare"