



Judetul : Cluj
UAT : Aiton
Sectorul cadastral : 179

PLAN CADASTRAL

Scara : 1 : 2000, sistem de proiectie STEREO 70

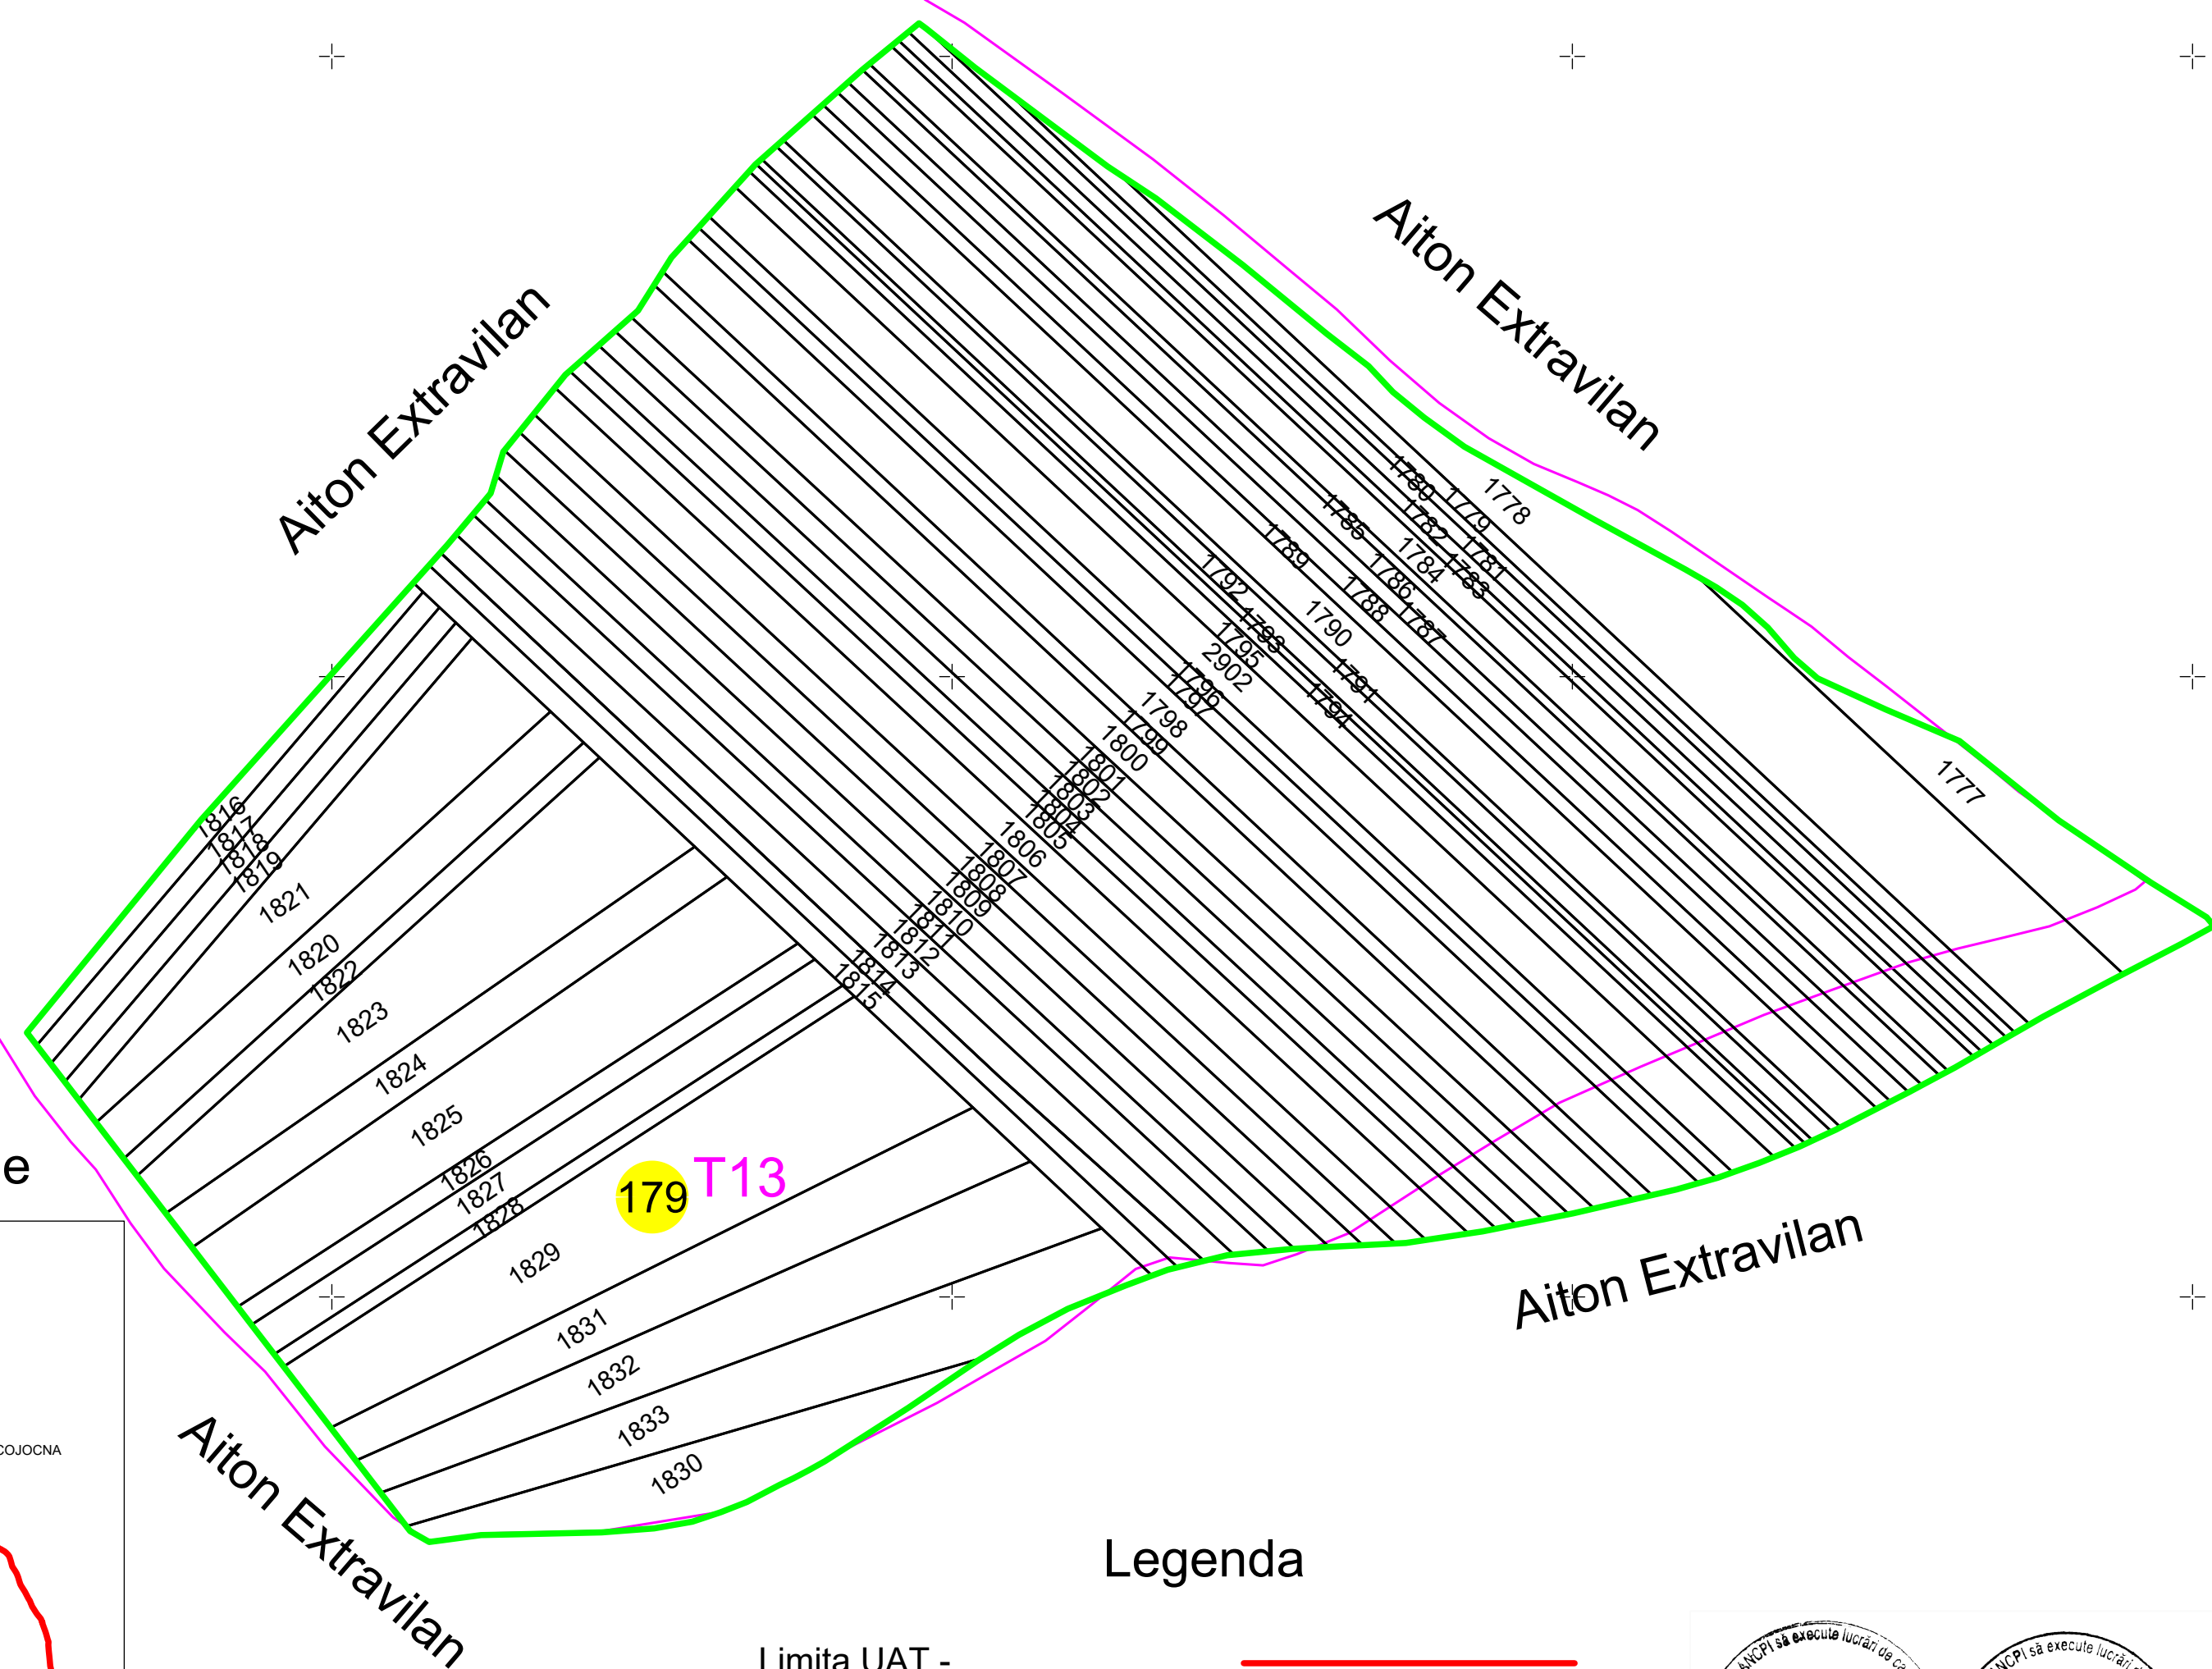

Schita cu dispunerea sectoarelor cadastrale

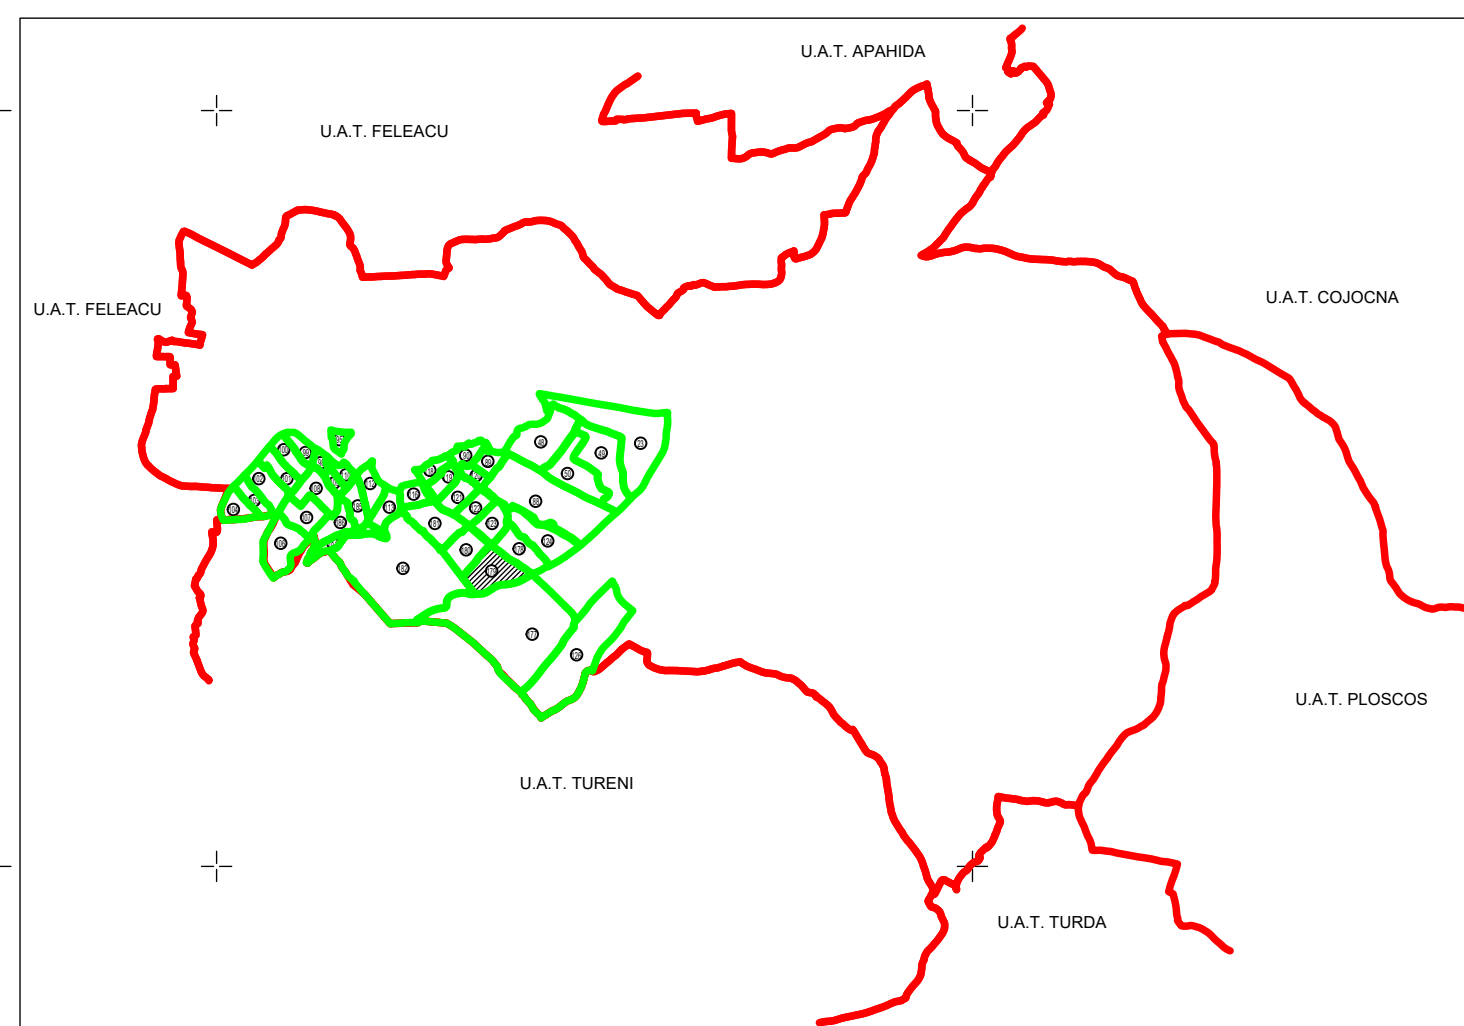

Legenda

- Limita UAT -
- Limita sector cadastral -
- Numar sector cadastral -
- Limita tarlale si cvratale -
- Numar tarlale si cvartale -
- Limita intravilan -
- Denumire si numar intravilan -
- Numar plansa -

179

T13

AITON

P.1



GENERAL TOPO WEST S.R.L.	Cluj-Napoca, Str. Republicii, Nr. 20
Executant, nume si prenume	Semnatura si stampila
ing. Sabin Claudiu STAN	
Data	21.10.2024

"Spre publicare"