



Judetul : Cluj
UAT : Aiton
Sectorul cadastral : 183



PLAN CADASTRAL

Scara : 1 : 2000, sistem de proiectie STEREO 70

Schita cu dispunerea sectoarelor cadastrale

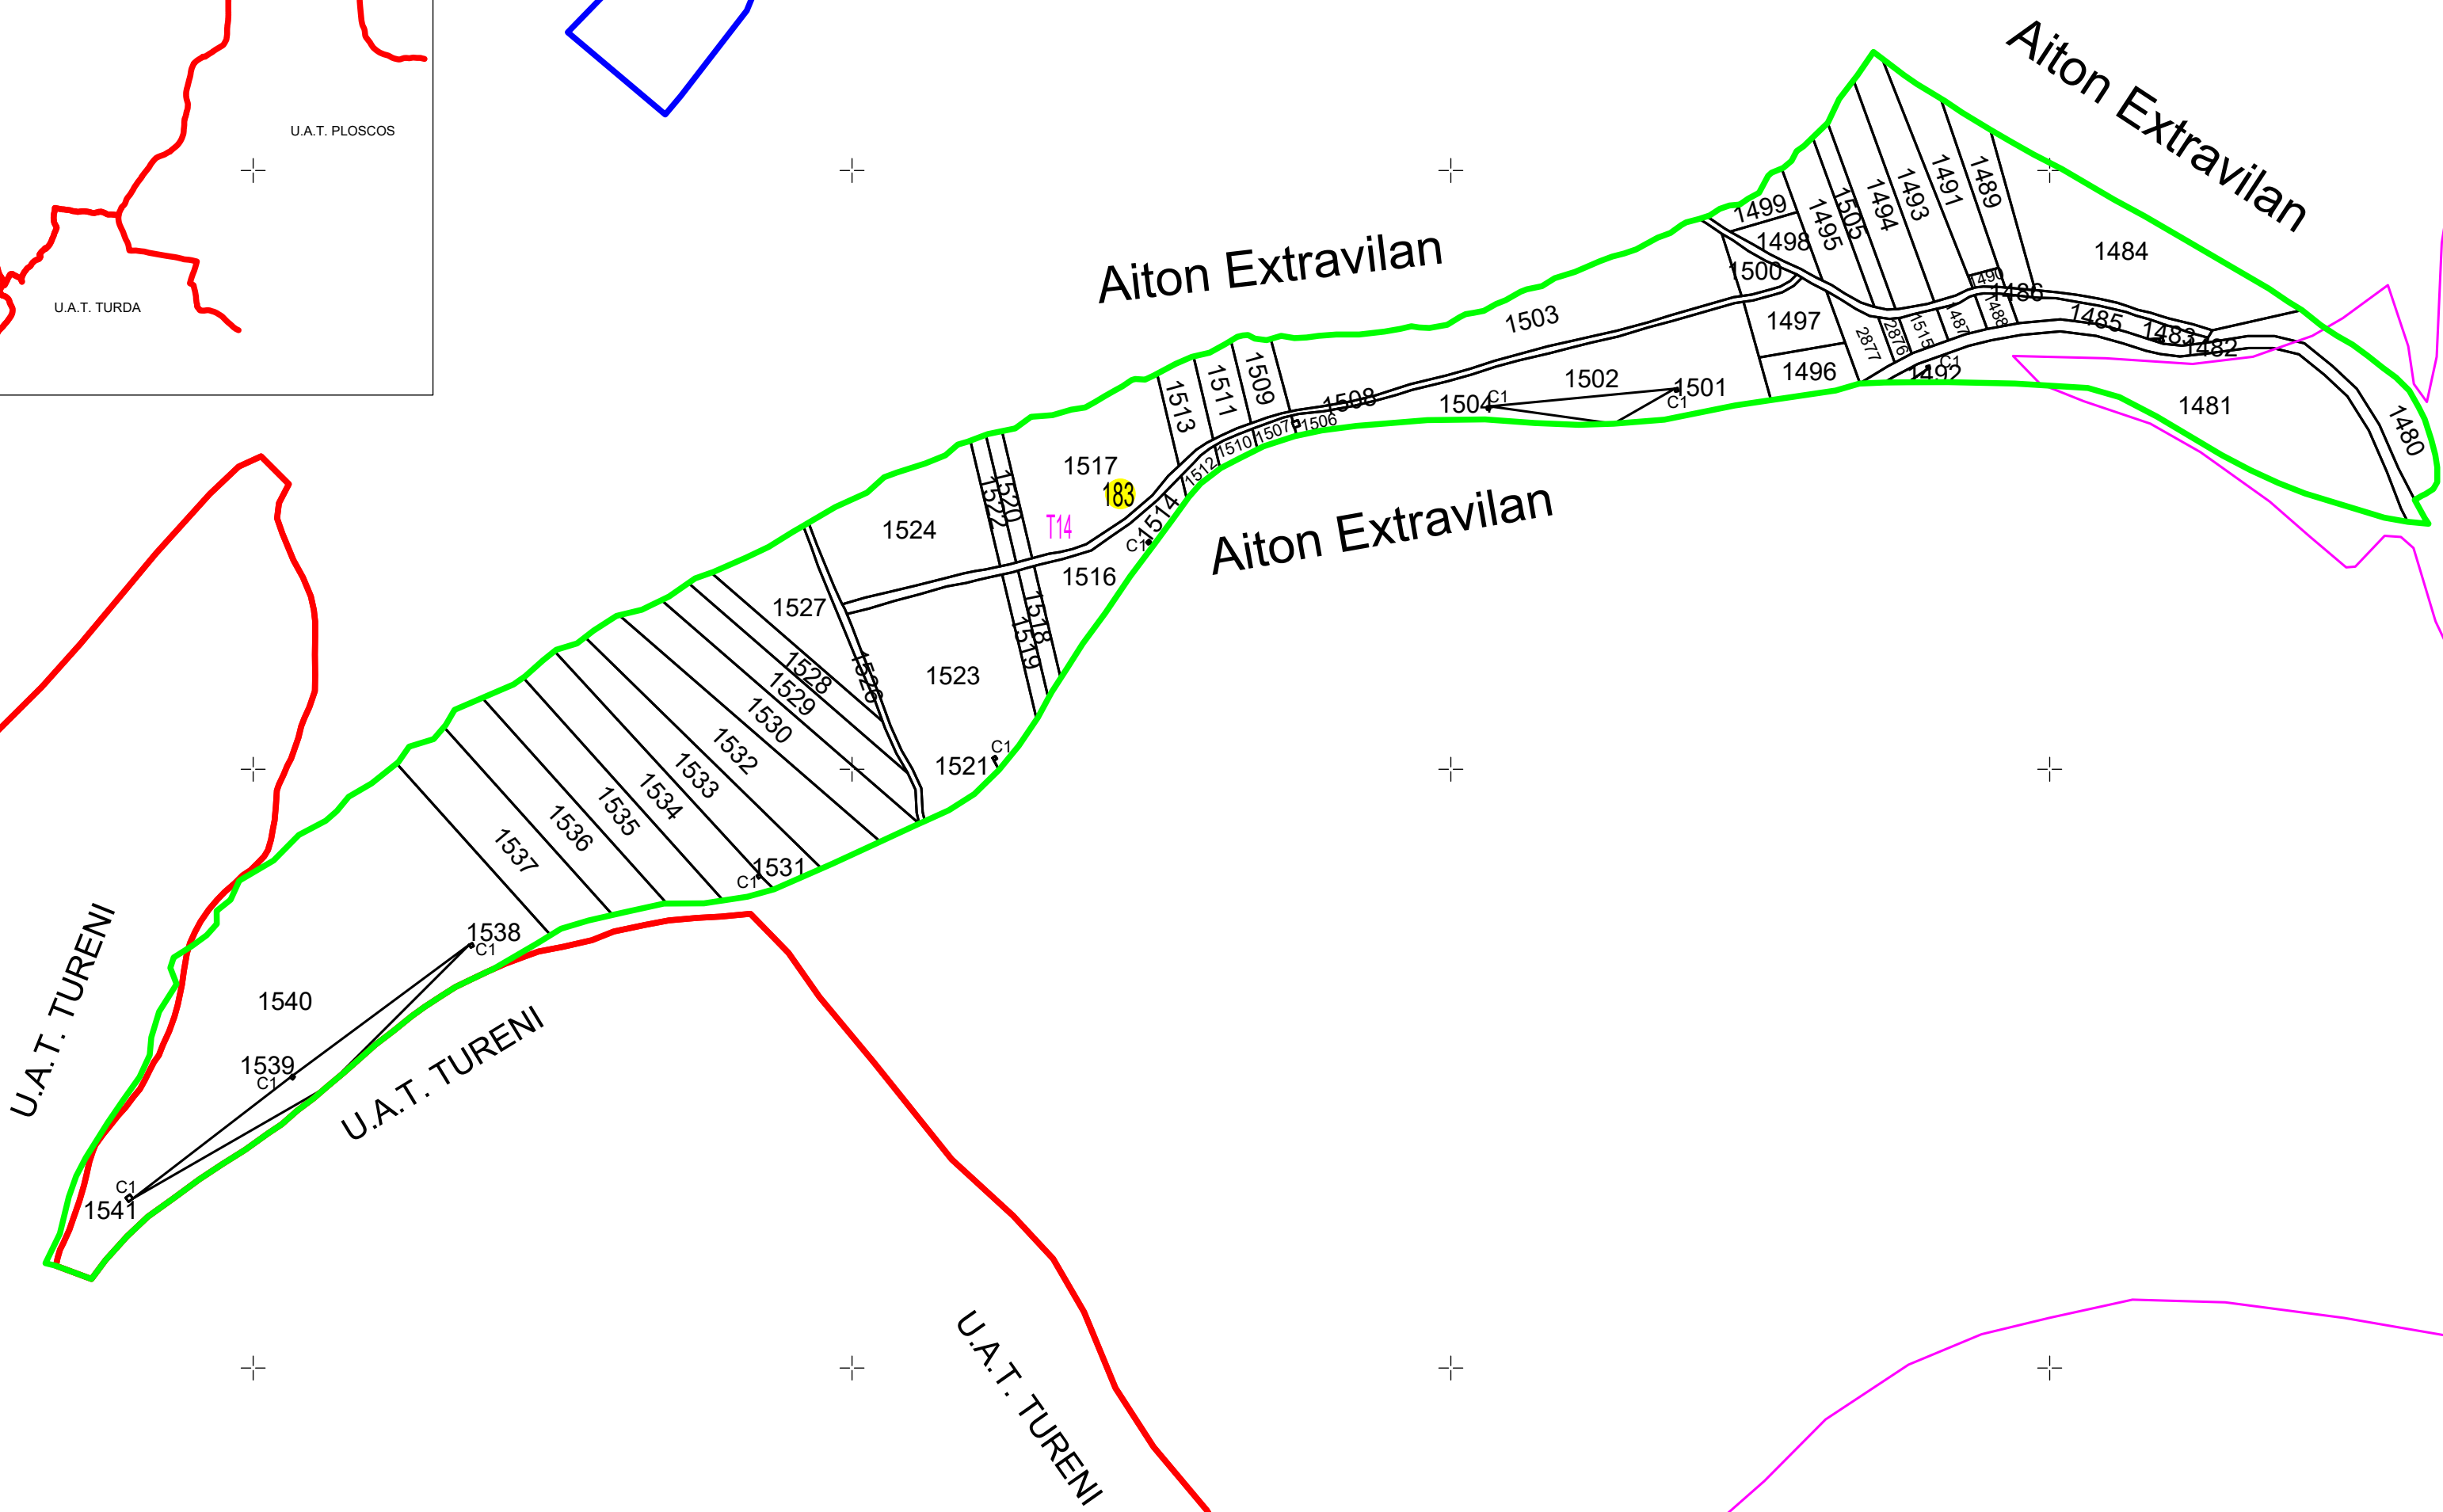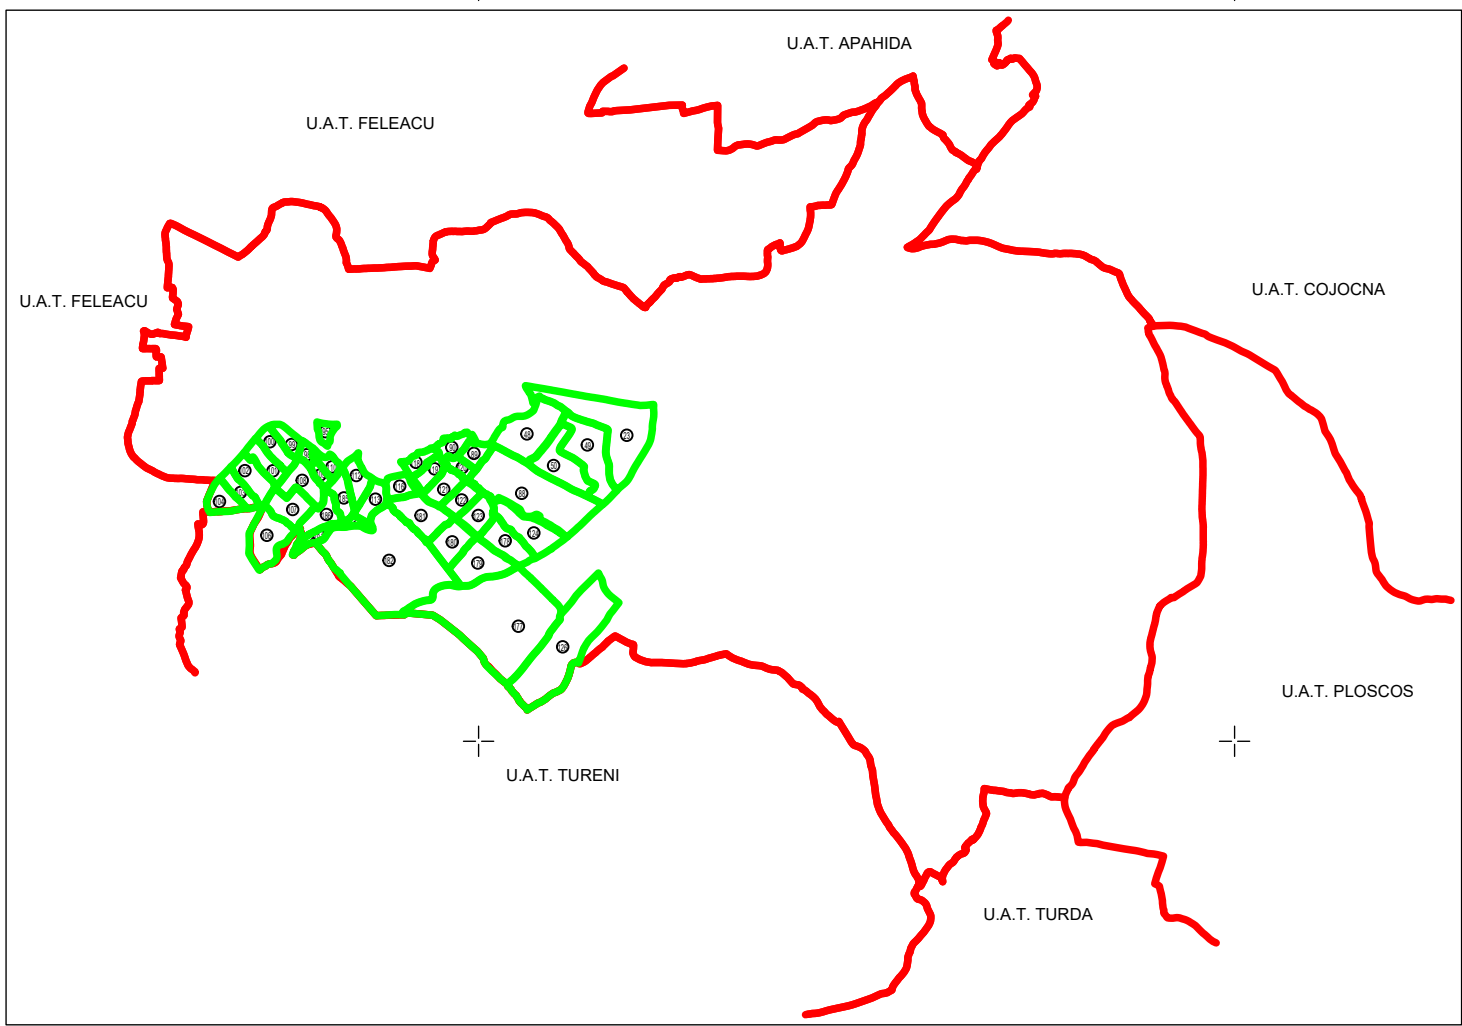

Legenda

- Limita UAT -
- Limita sector cadastral -
- Numar sector cadastral -
- Limita tarlale si cvatale -
- Numar tarlale si cvatale -
- Limita intravilan -
- Denumire si numar intravilan -
- Numar plansa -
- Limita constructii -
- Identificator constructii -

183

T14

AITON

P. 1

C1



GENERAL TOPO WEST S.R.L.	Calitatea de lucru a D.D.
Executant, nume si prenume	Semnatura si stampila
Ing. Sabiu Claudiu STAN	
Data	21.10.2024

"Spre publicare"