


PLAN CADASTRAL

Scara : 1 : 1000, sistem de proiectie STEREO 70

Judetul : Cluj
UAT : Aiton
Sectorul cadastral 99

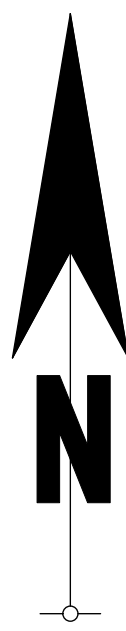

Rediu Intravilan

Rediu Intravilan


Aiton Extravilan

Rediu Intravilan

Aiton Extravilan

T14

99

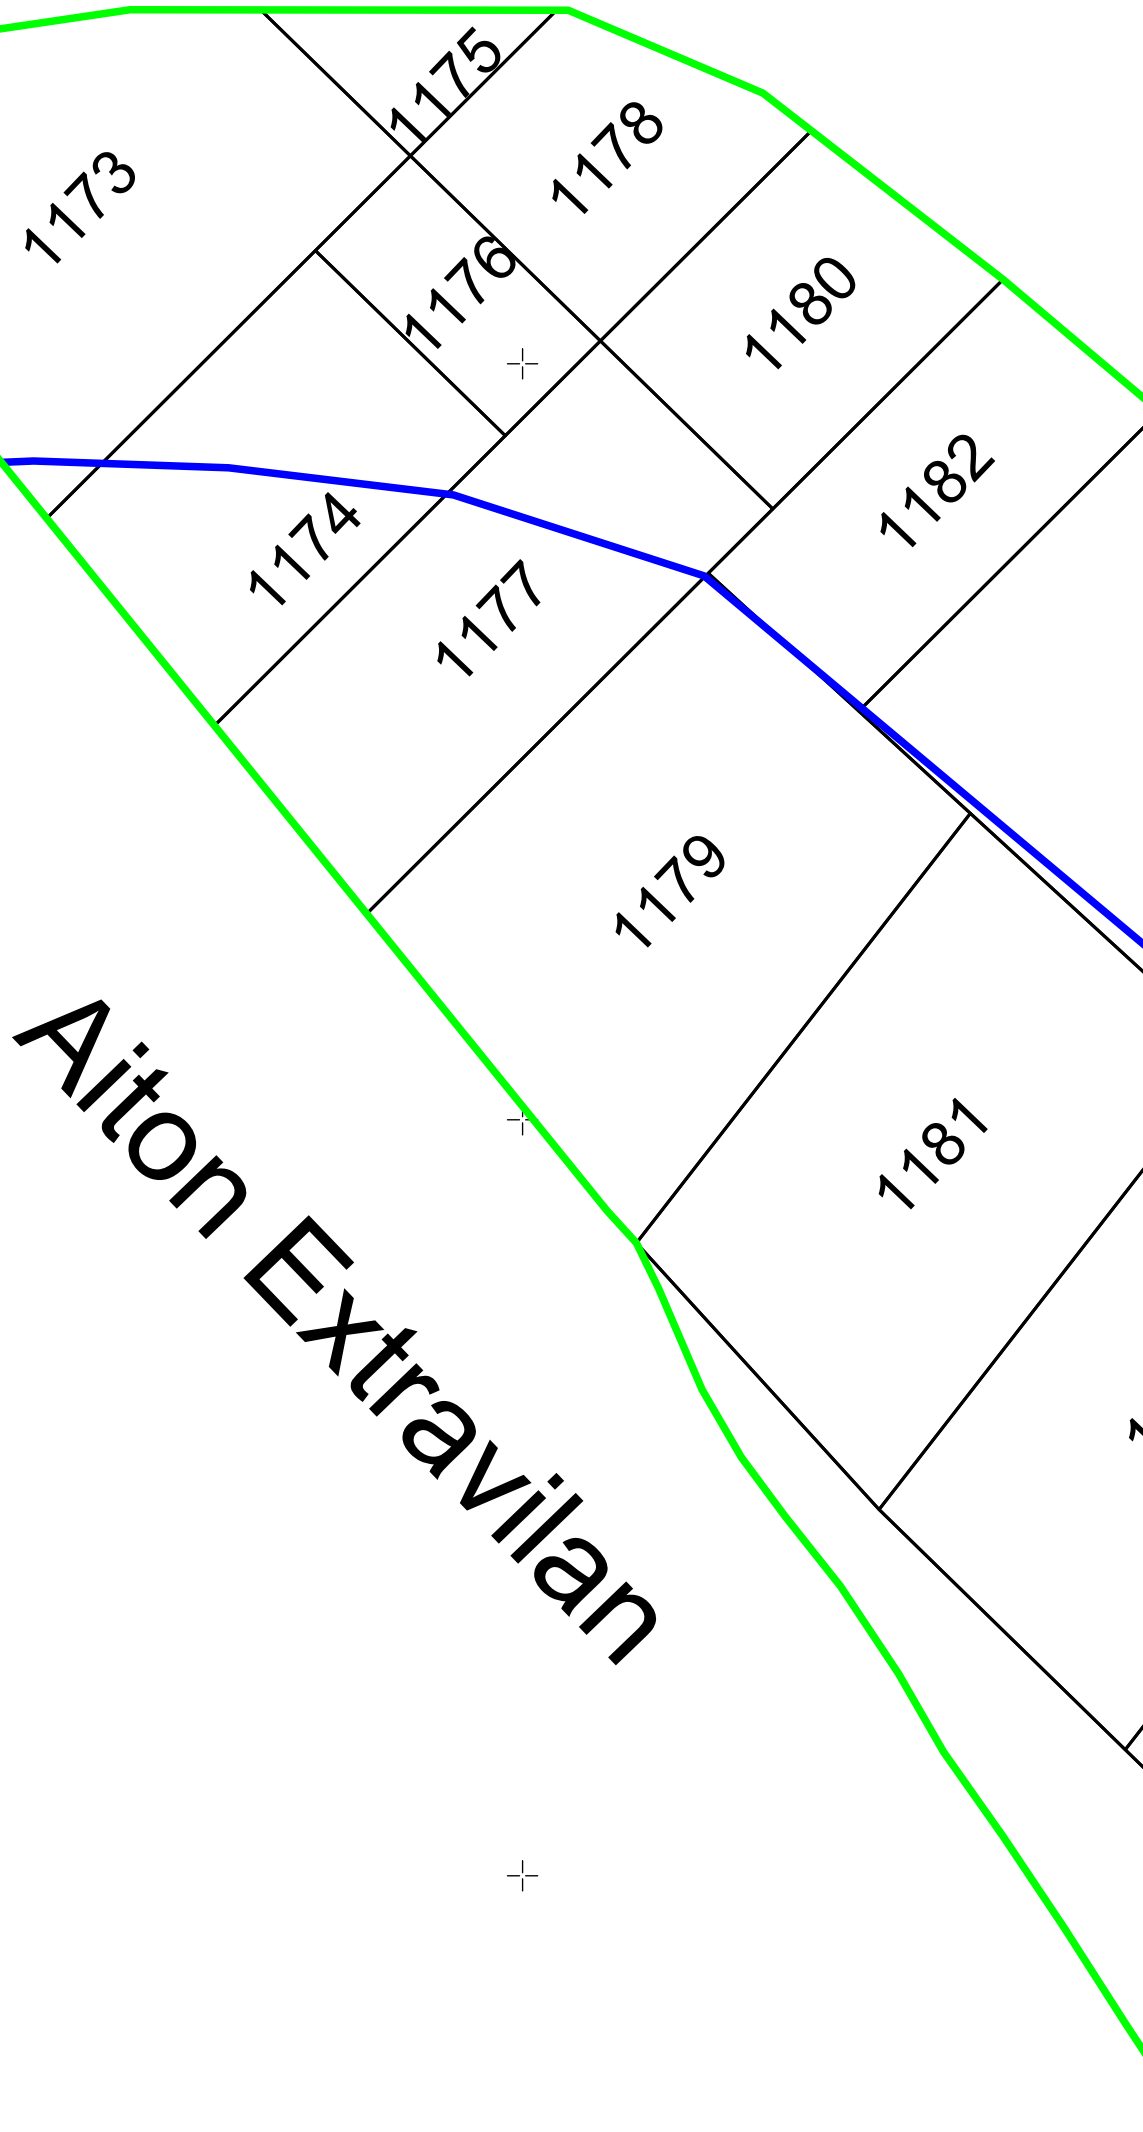

Legenda

- Limita UAT -
- Limita sector cadastral -
- Numar sector cadastral -
- Limita tarlale si cvratale -
- Numar tarlale si cvrtale -
- Limita intravilan -
- Denumire si număr intravilan -
- Numar plansa -
- Limita constructii -
- Identificator constructii -

99


T14

AITON

P. 1

C1

Schita cu dispunerea sectoarelor cadastrale

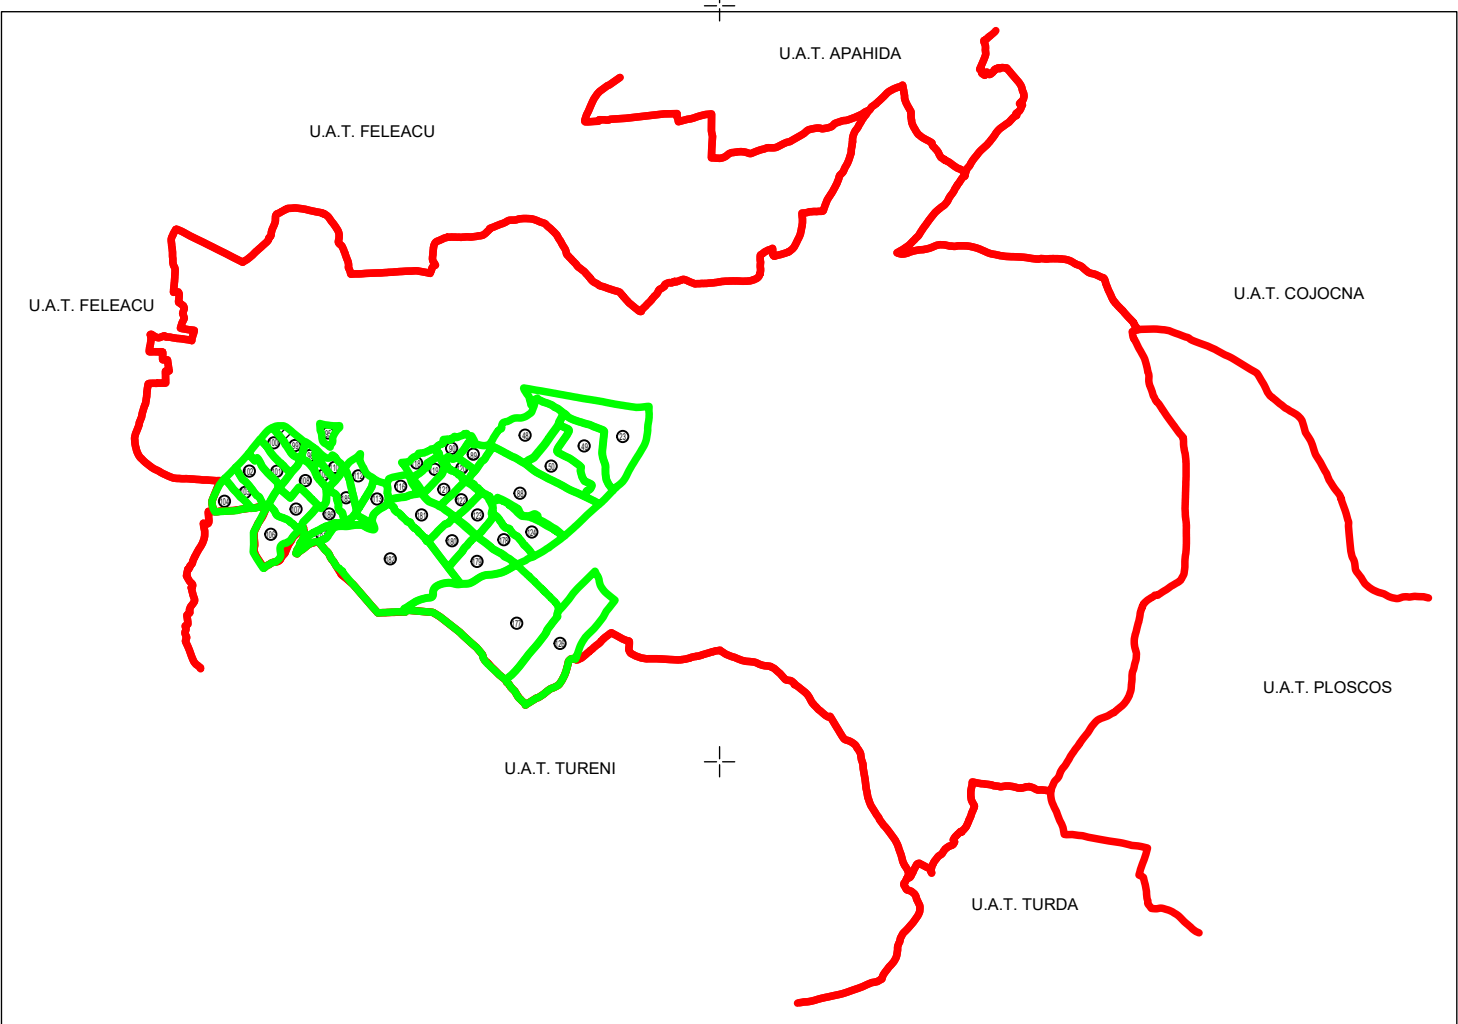

Stan Sabin Claudiu

GENERAL TOPO WEST S.R.L.	Cluj Napoca, Str. Mipului, nr. 20, Cluj
Executant, nume si prenume	Semnatura si stampila
ing. Sabin Claudiu STAN	
Data	21.10.2024

"Spre publicare"