


# PLAN CADASTRAL

UAT: Manastireni, judetul: CLUJ, Sect. cad. 8, plansa 1


Scara 1:2000

Sistem de proiectie: stereografic 1970

Spre Publicare

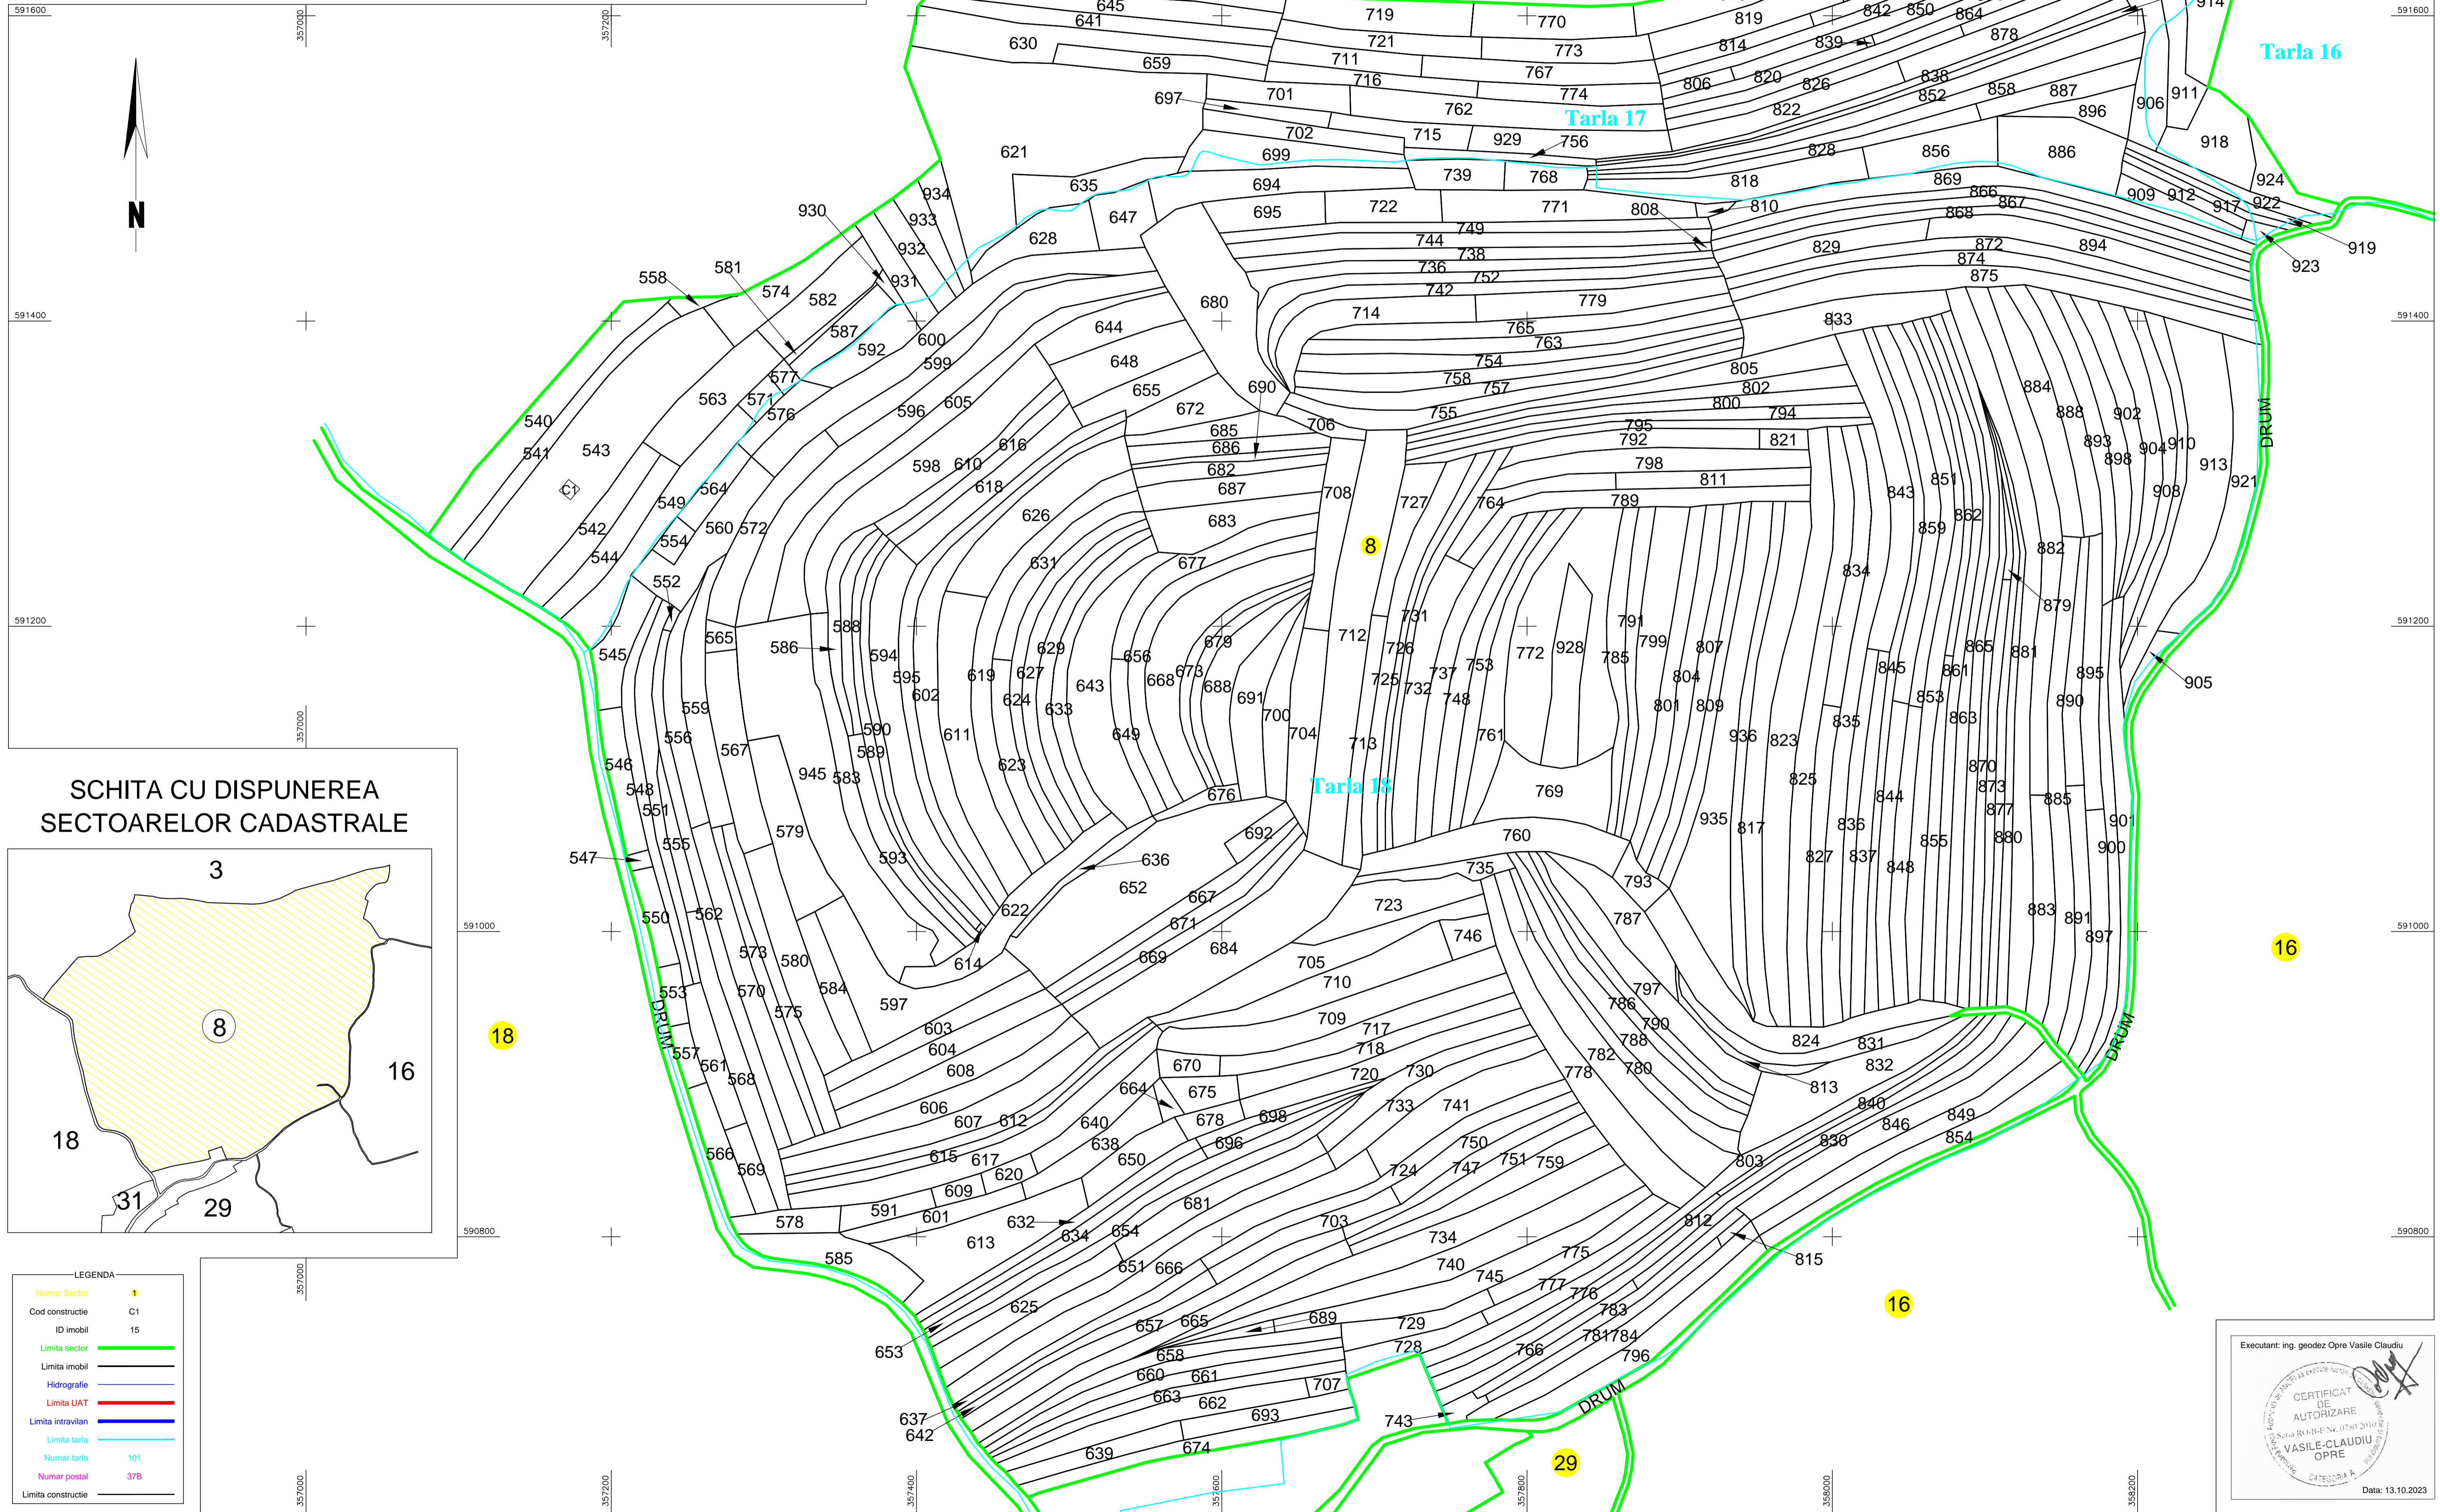

## SCHITA CU DISPUNEREA SECTOARELOR CADASTRALE

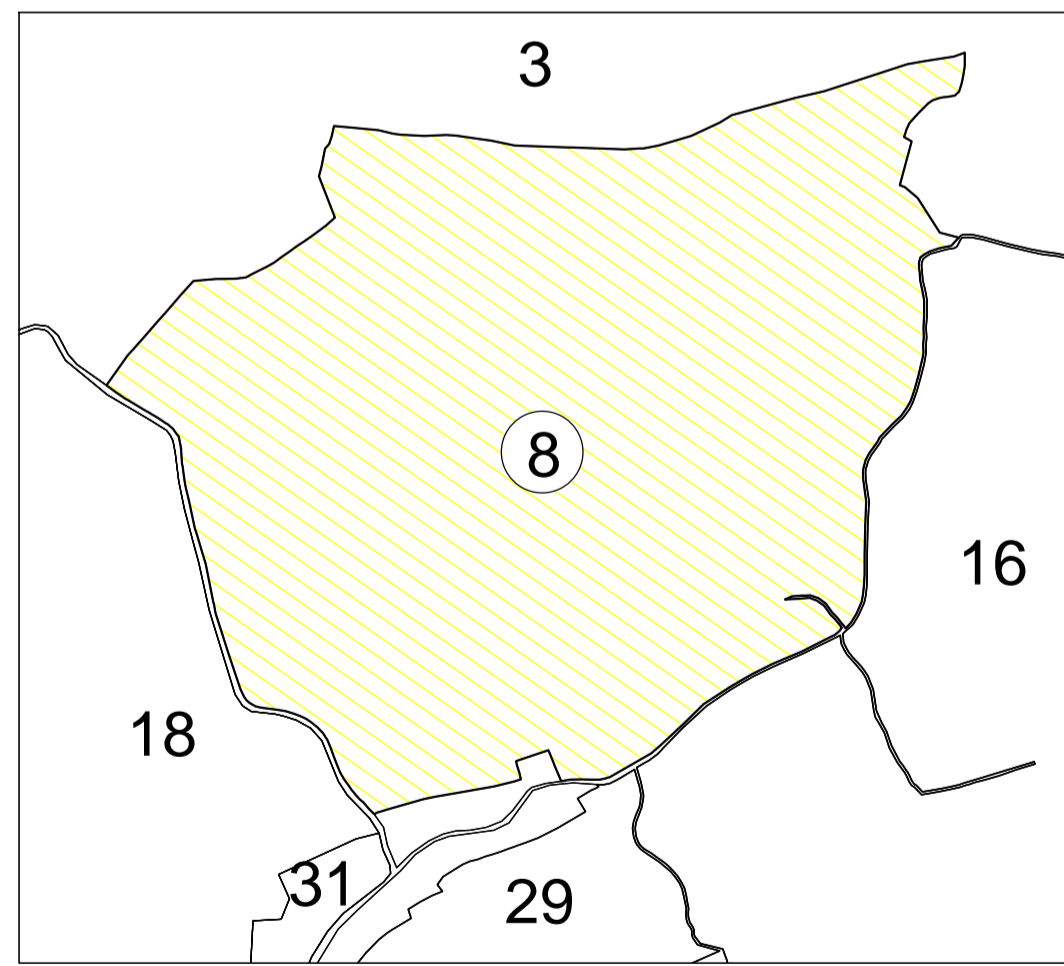

LEGENDA

Numar Sector	3
Cod constructie	C1
ID imobil	15
Limita sector	357400
Limita imobil	357400
Hidrografie	357400
Limita UAT	357400
Limita intravilan	357400
Limita tarla	357400
Numar tarla	101
Numar postal	378
Limita constructie	357400

Executant: ing. geodez Opre Vasile Claudiu

CERTIFICAT DE AUTORIZARE

VASILE-CLAUDIU OPRE

CATEGORIA A

Data: 13.10.2023