
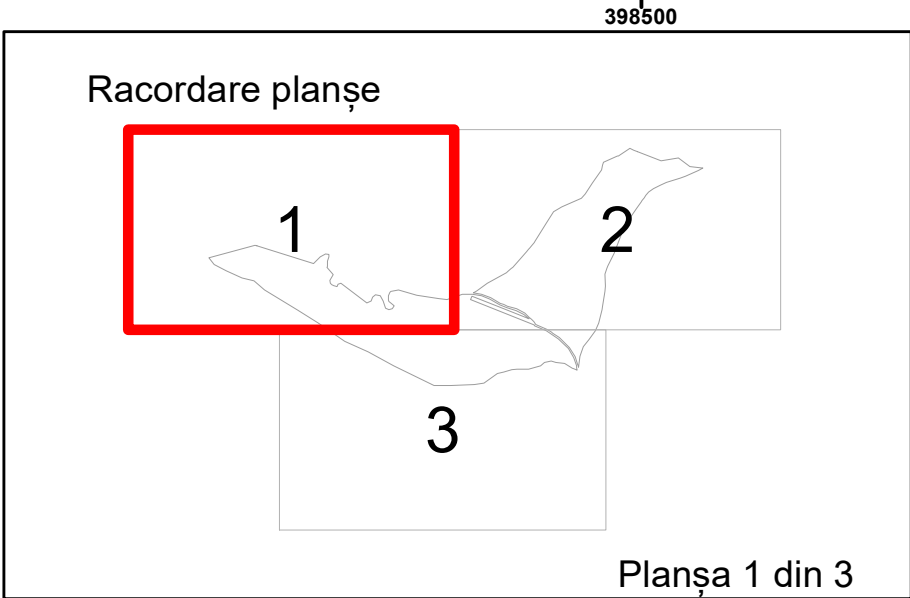
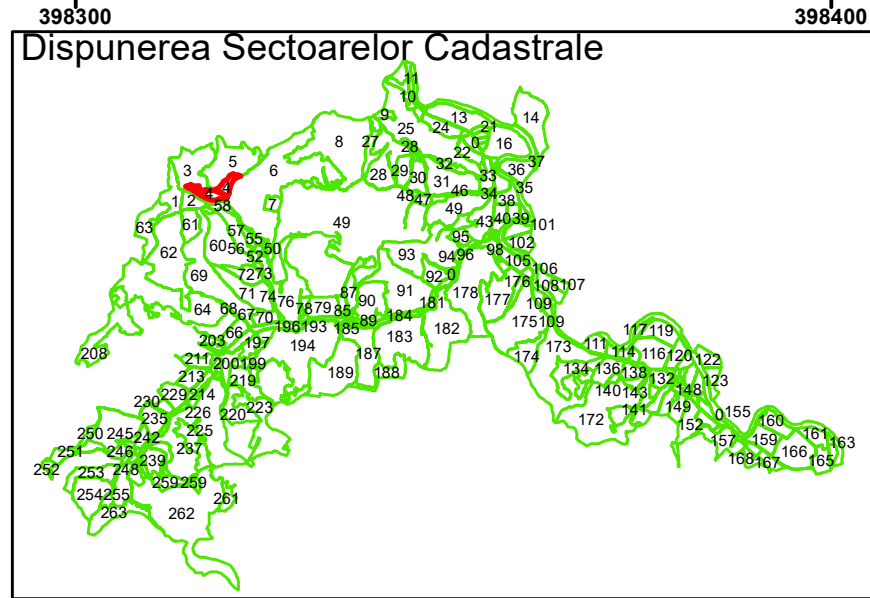


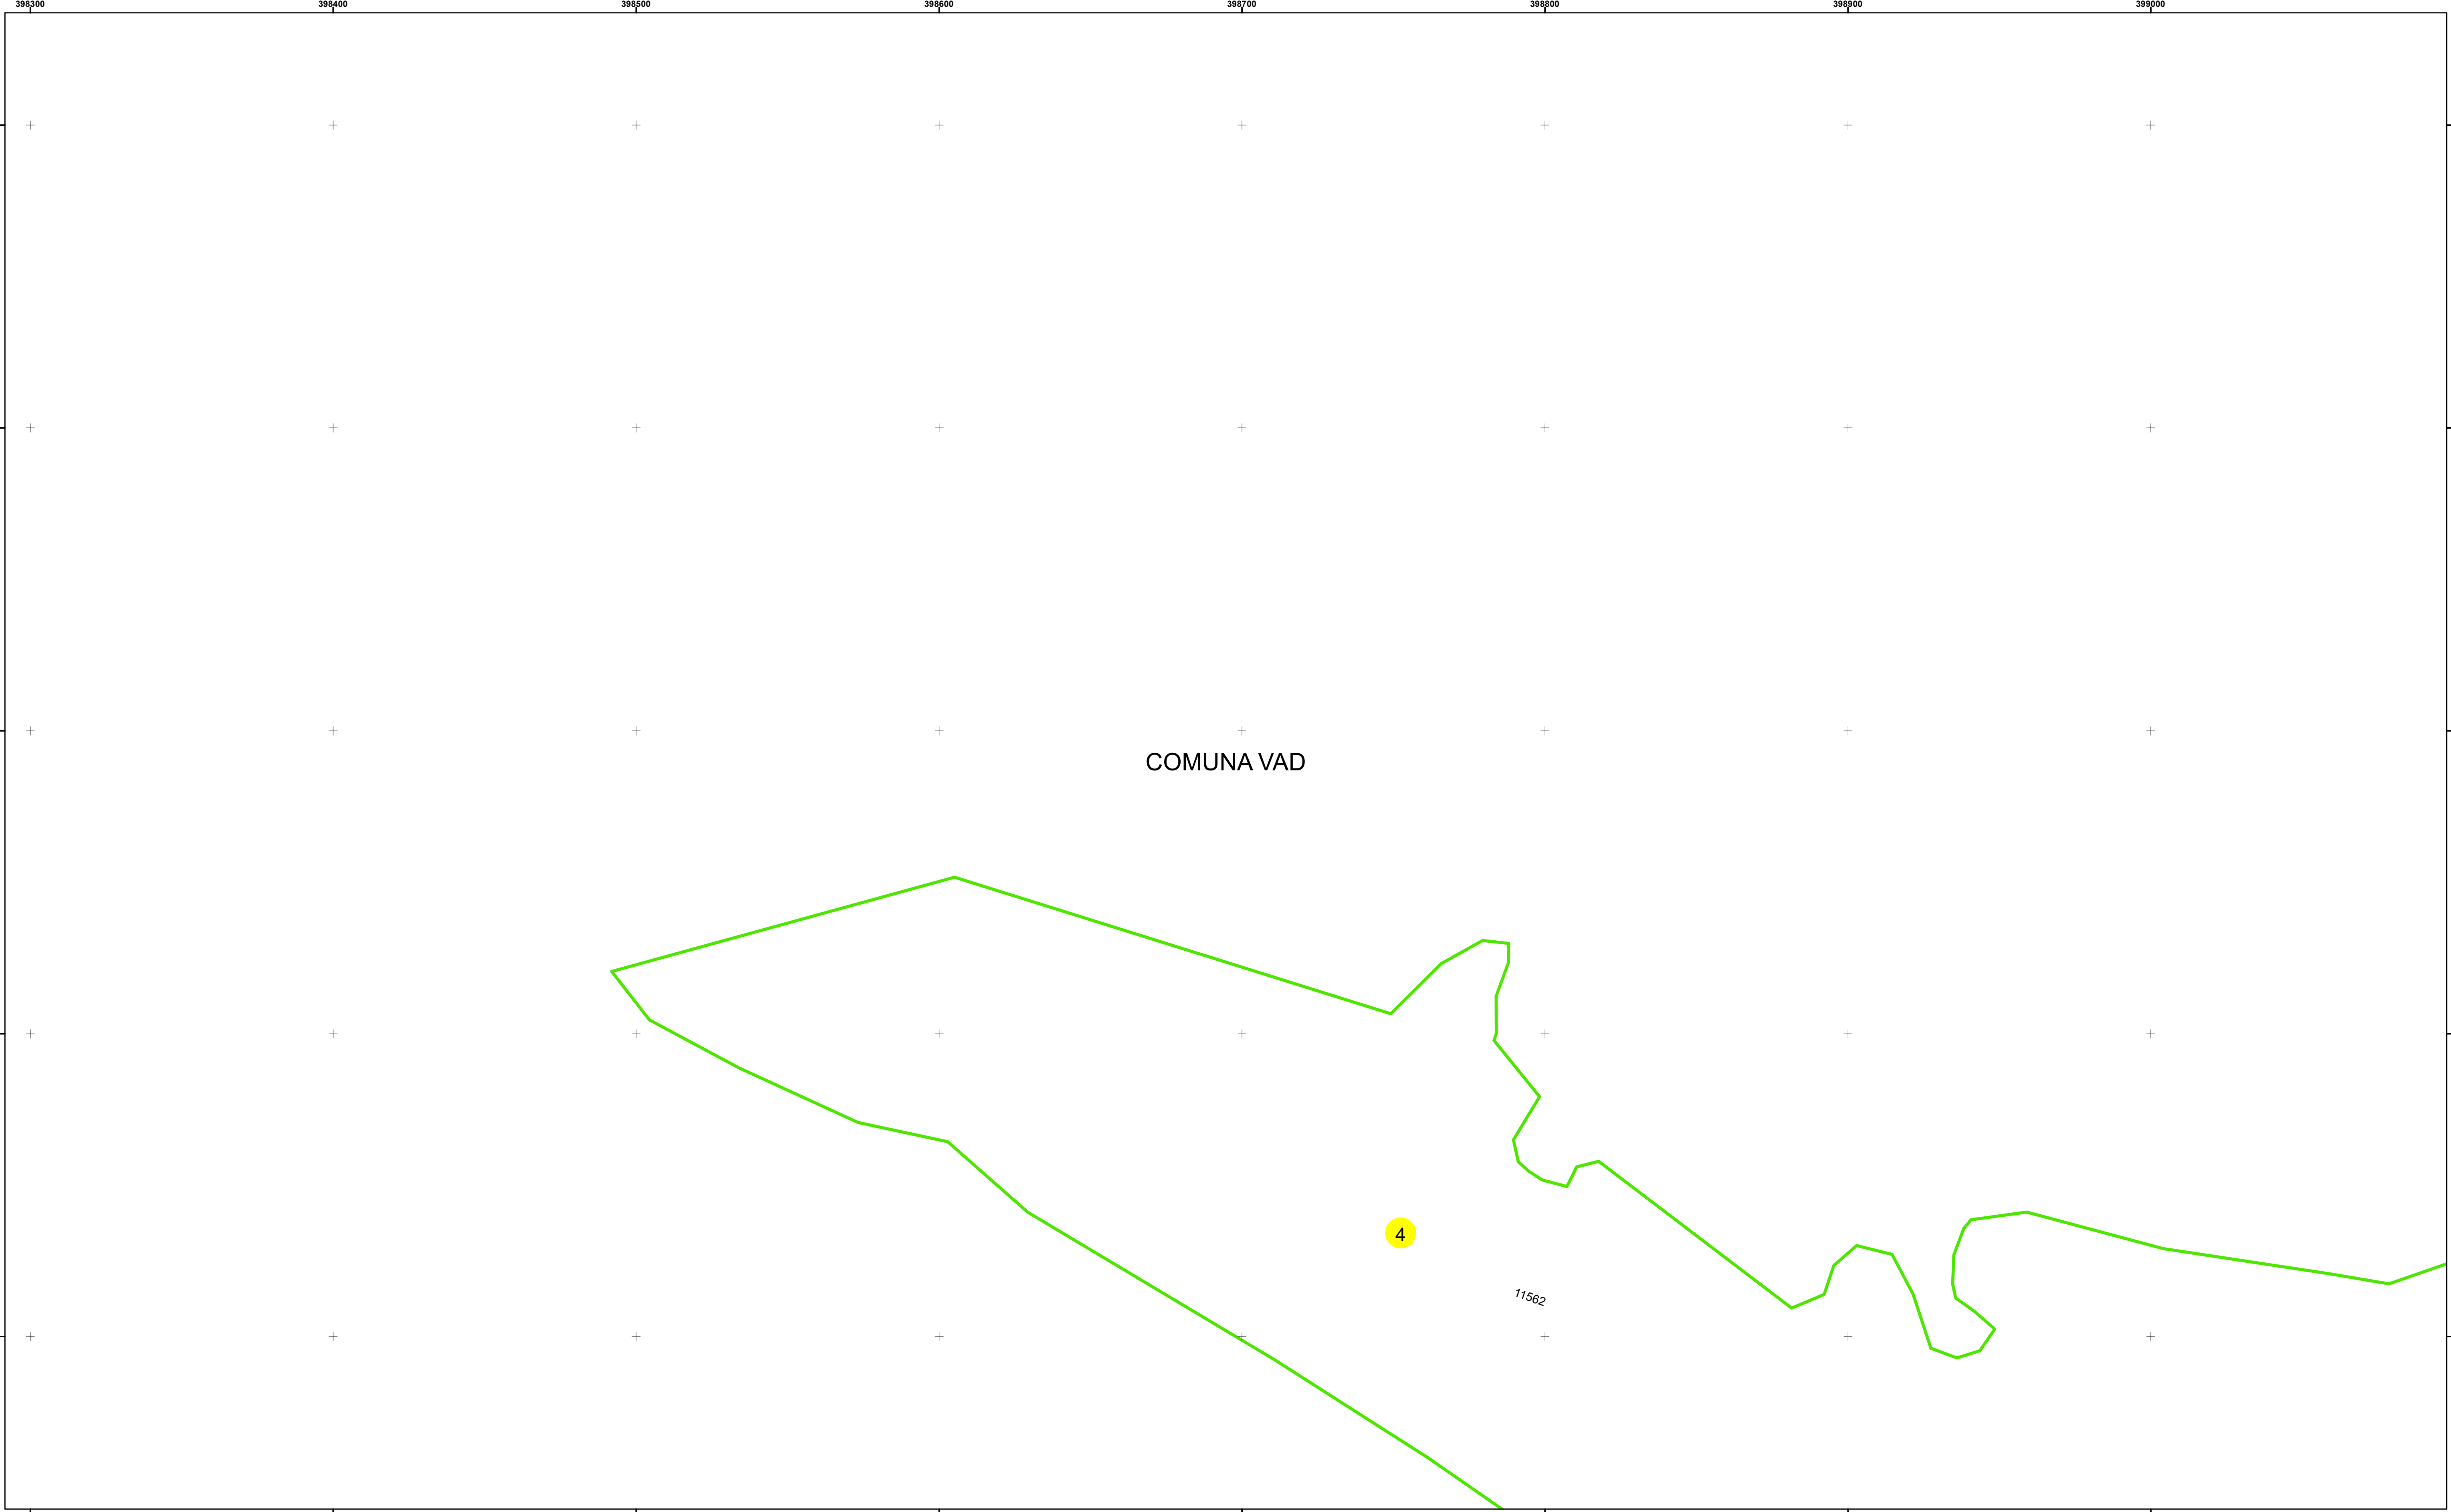

398300 398400 398500 398600 398700 398800 398900 399000

637400 637500 637600 637700 637800

COMUNA VAD

11562

4

Legendă

- Limită UAT
- Limită Intravilan
- Sector Cadastral
- Limită Imobil
- Număr Sector Cadastral
- 458 Identificator Teren

Executant: SC MEGAGIS SRL

Spre publicare

Data: februarie 2025



398500 398600 398700 398800 398900 399000

637400 637500 637600 637700 637800




PLAN CADASTRAL

Comuna Vad

Județul Cluj

Sector Cadastral 4

Scara 1:1000, sistem de proiecție STEREO 70

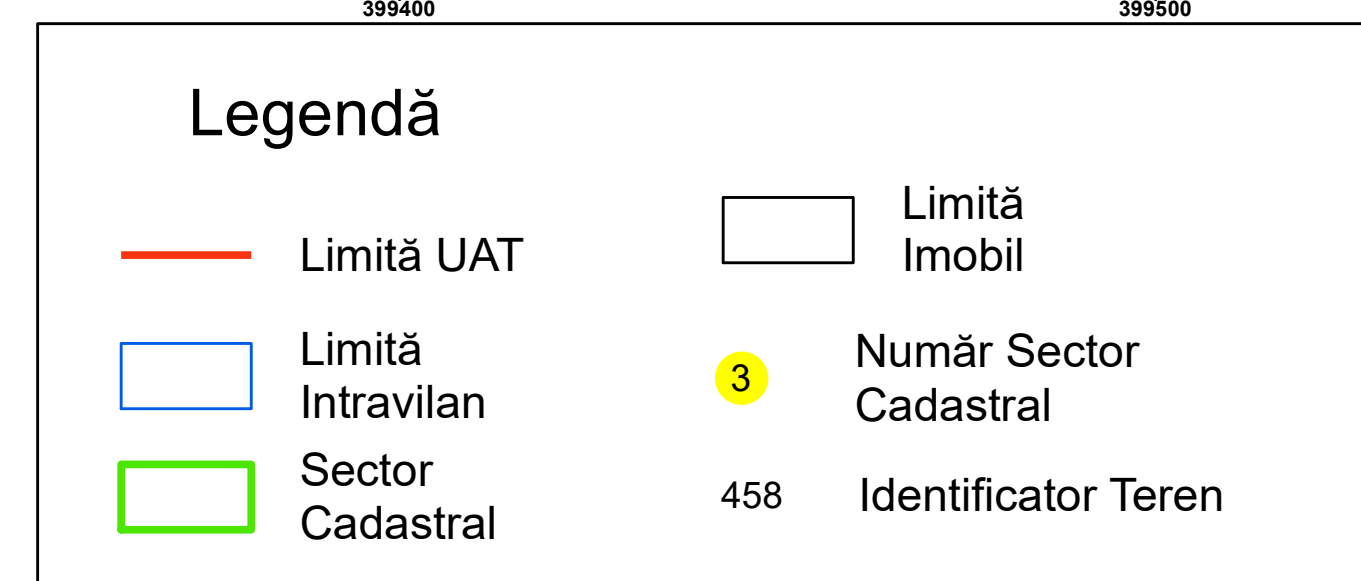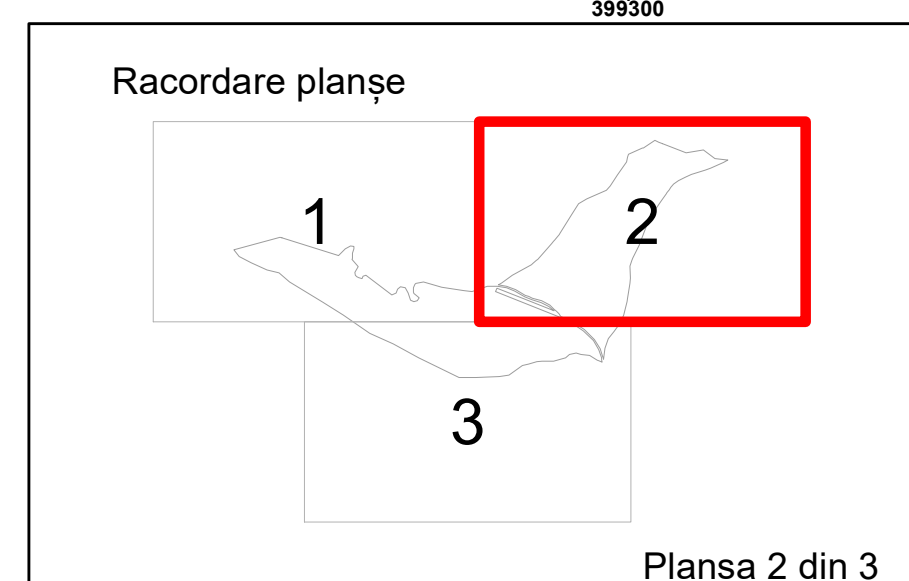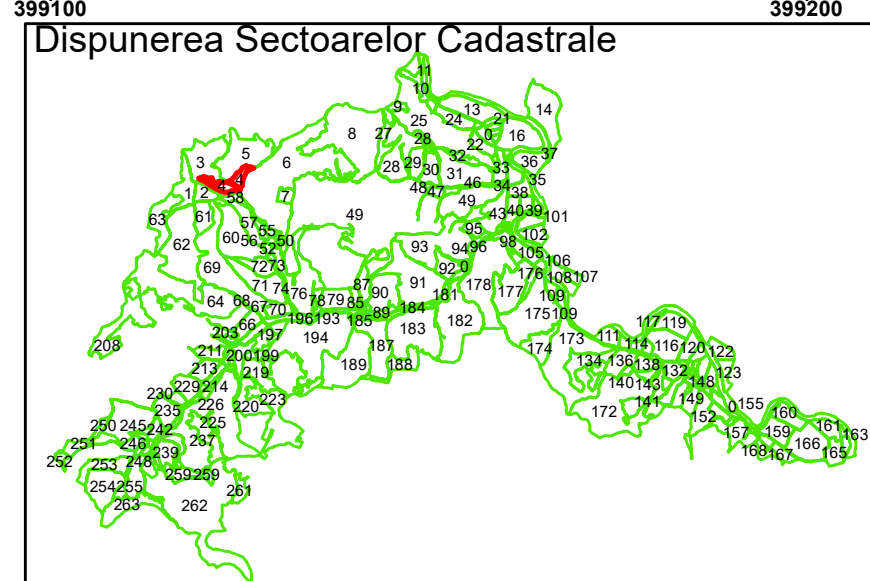

Executant: SC MEGAGIS SRL




Spre publicare
Data: februarie 2025



PLAN CADASTRAL

Comuna Vad
Județul Cluj
Sector Cadastral 4

Scara 1:1000, sistem de proiecție STEREO 70

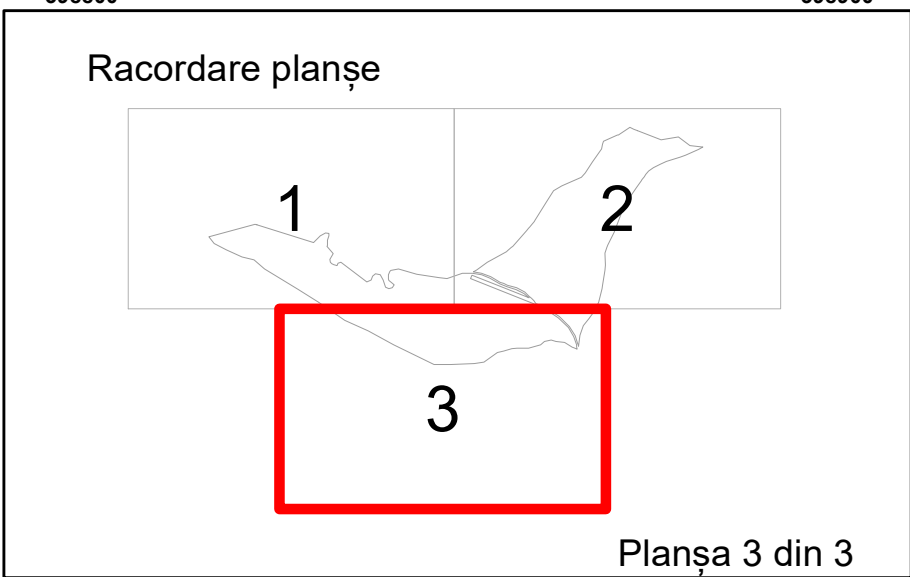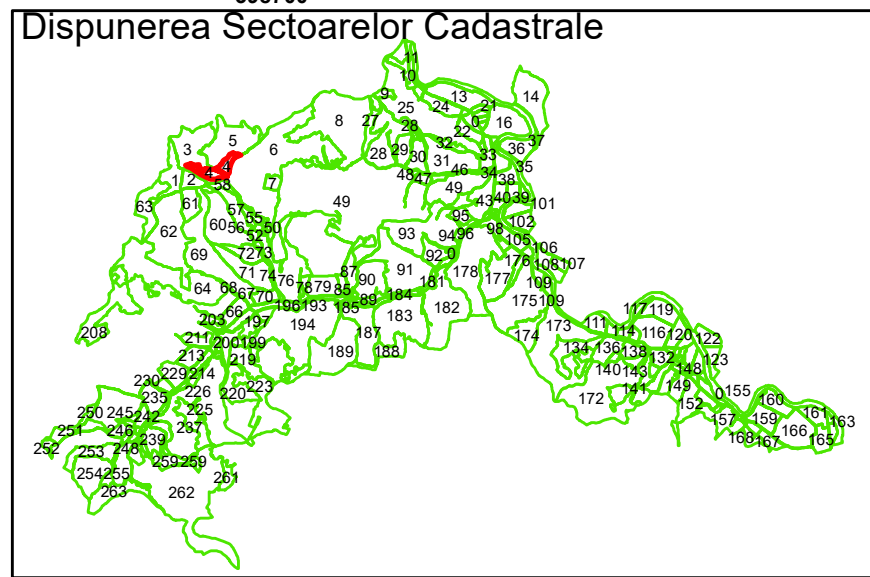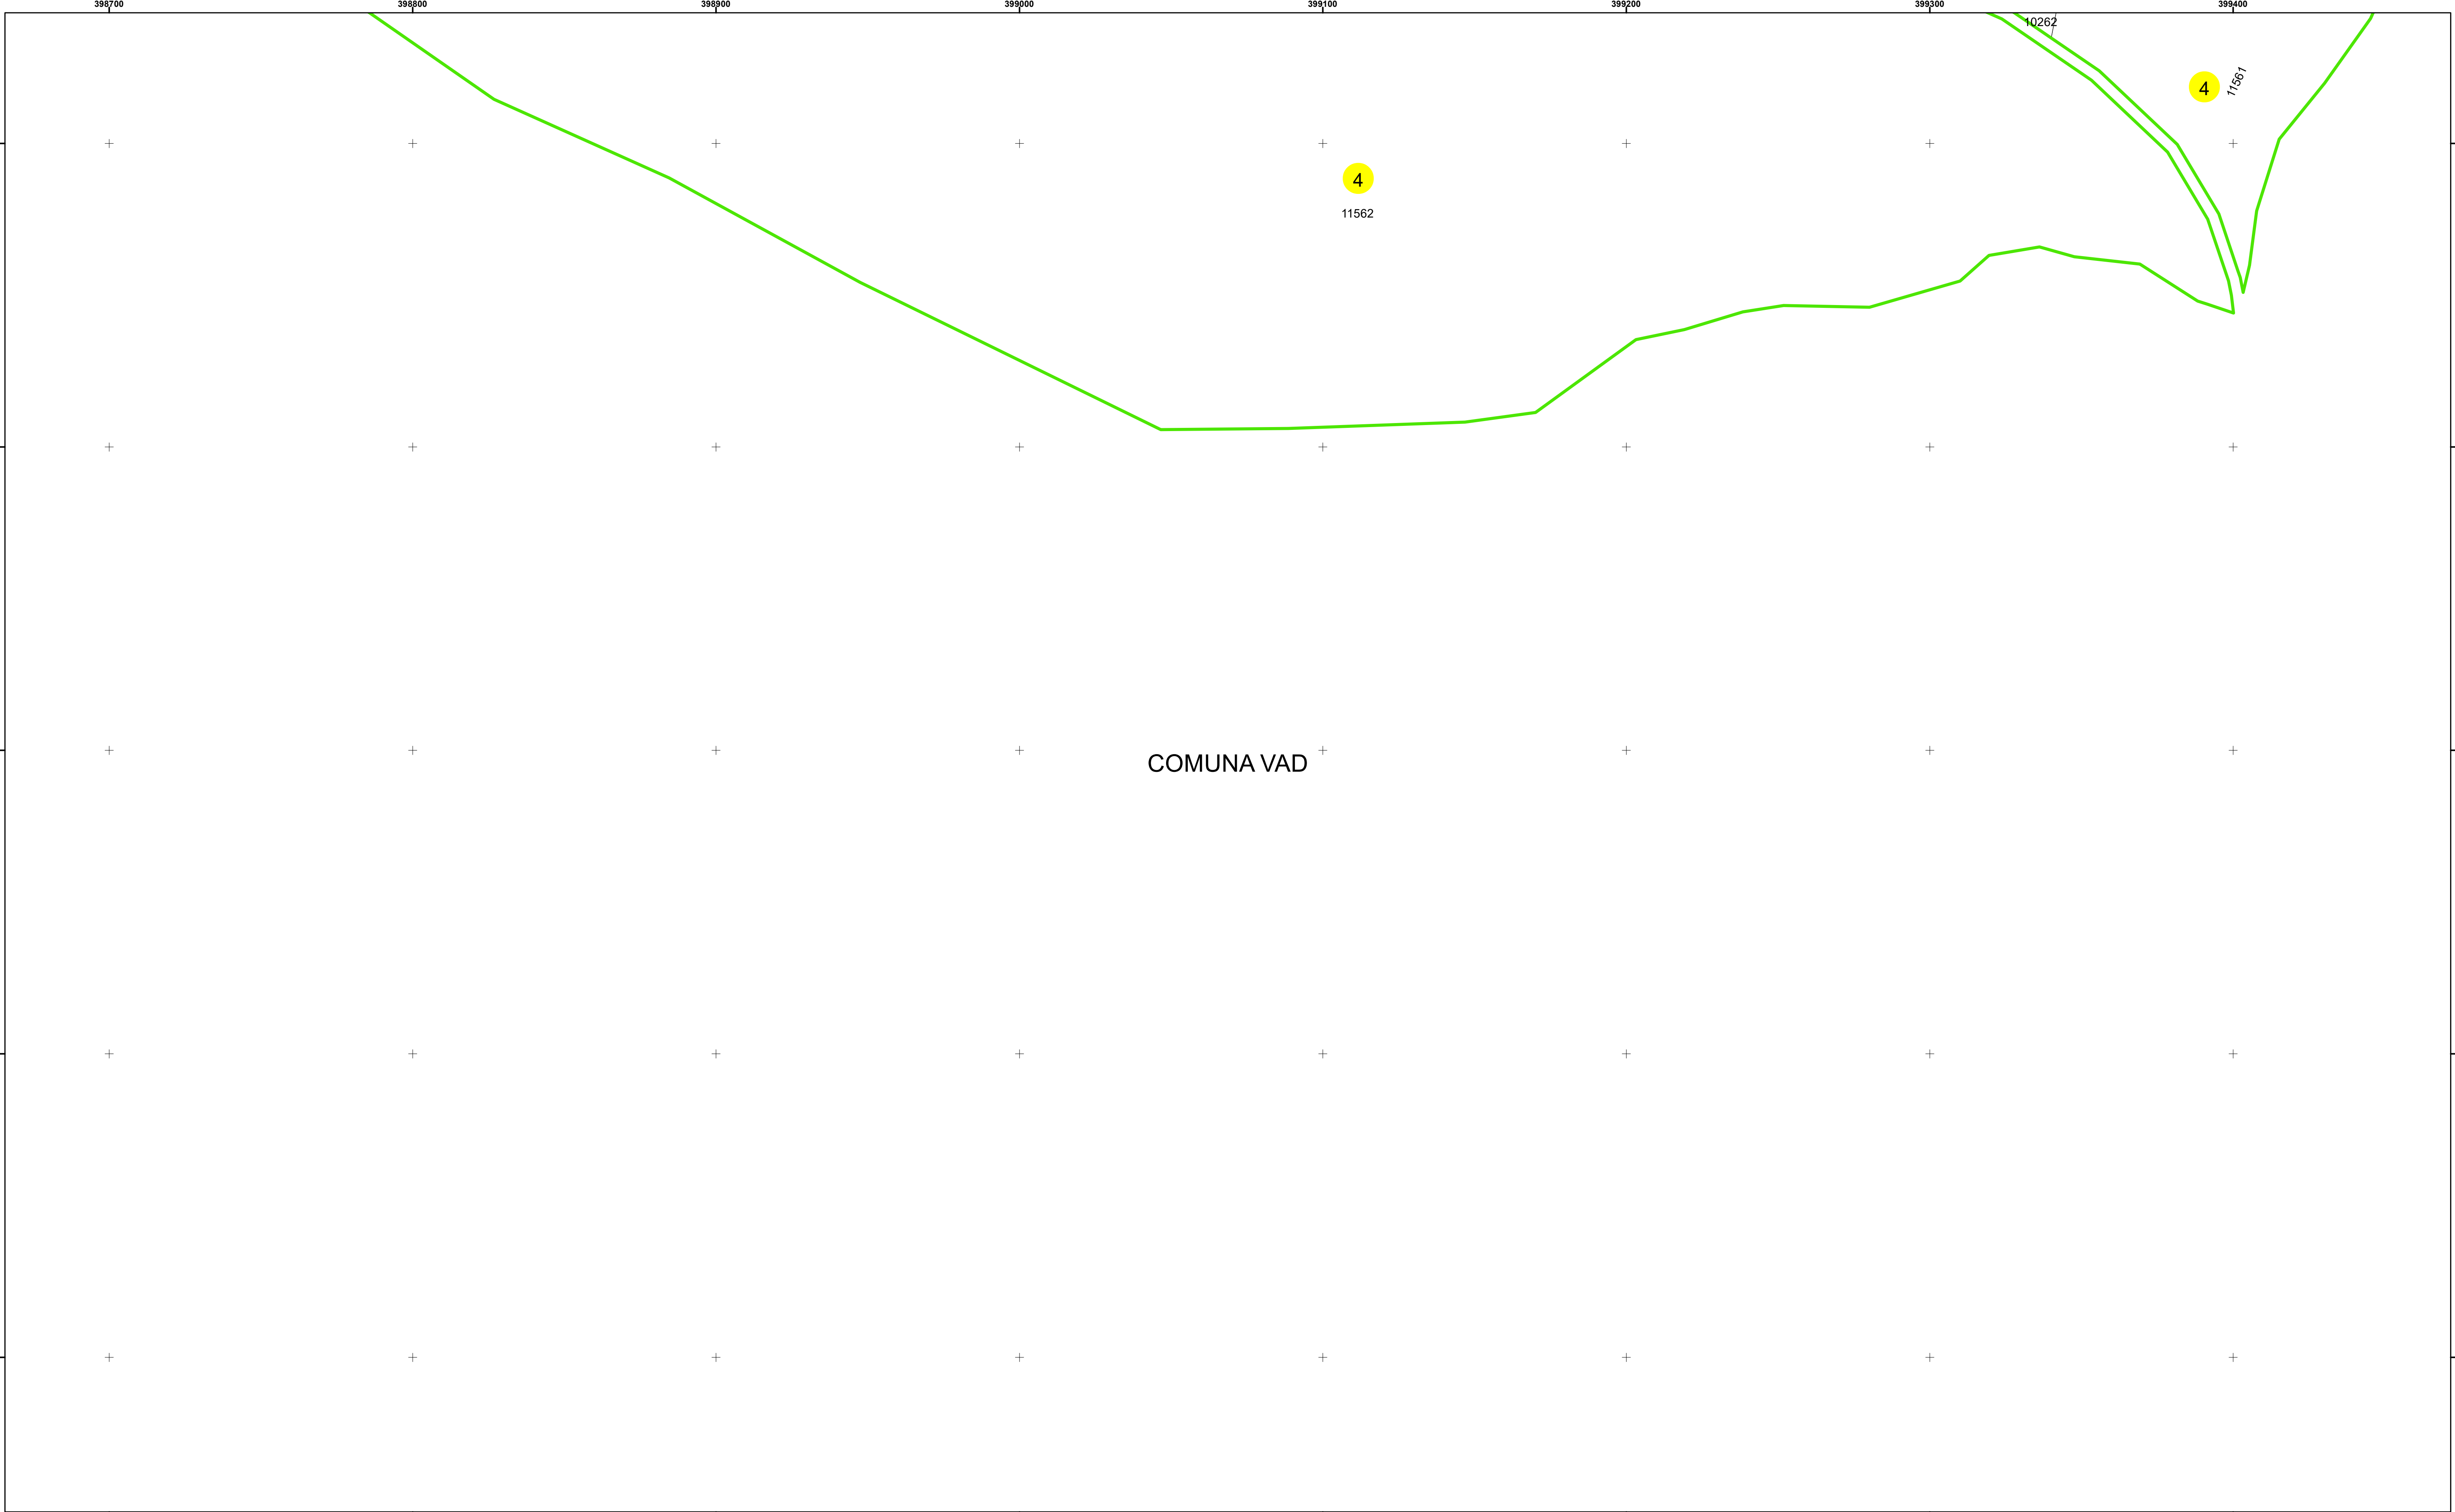

Legendă

	Limită UAT		Limită Imobil
	Limită Intravilan		Număr Sector Cadastral
	Sector Cadastral	458	Identificator Teren

Executant: SC MEGAGIS SRL

Spre publicare

Data: februarie 2025



PLAN CADASTRAL

Comuna Vad
Județul Cluj
Sector Cadastral 4

Scara 1:1000, sistem de proiecție STEREO 70