

PLAN CADASTRAL

UAT CERCHEZU, Judetul Constanta, Sector Cadastral 7, Plansa 1

Scara 1:2000, Sistem proiectie STEREO 70

Spre publicare

LEGENDA

- Limita teritoriu administrativ
- Limita intravilan
- Limita sector cadastral

1

Numar tarla

7

Numar sector

1

Imobil

1


ID imobil

EXECUTANT:
BOJNIGEANU MIREL
CATEGORIA D SERIA RO-B-F NR. 1960
S.C. TOP GEOCAD S.R.L.
CLASA I SERIA RO-B-J NR. 1737
Data: NOIEMBRIE 2024

SCHEMA RACORDARE PLANSE

PLANSA 1

PLANSA 2

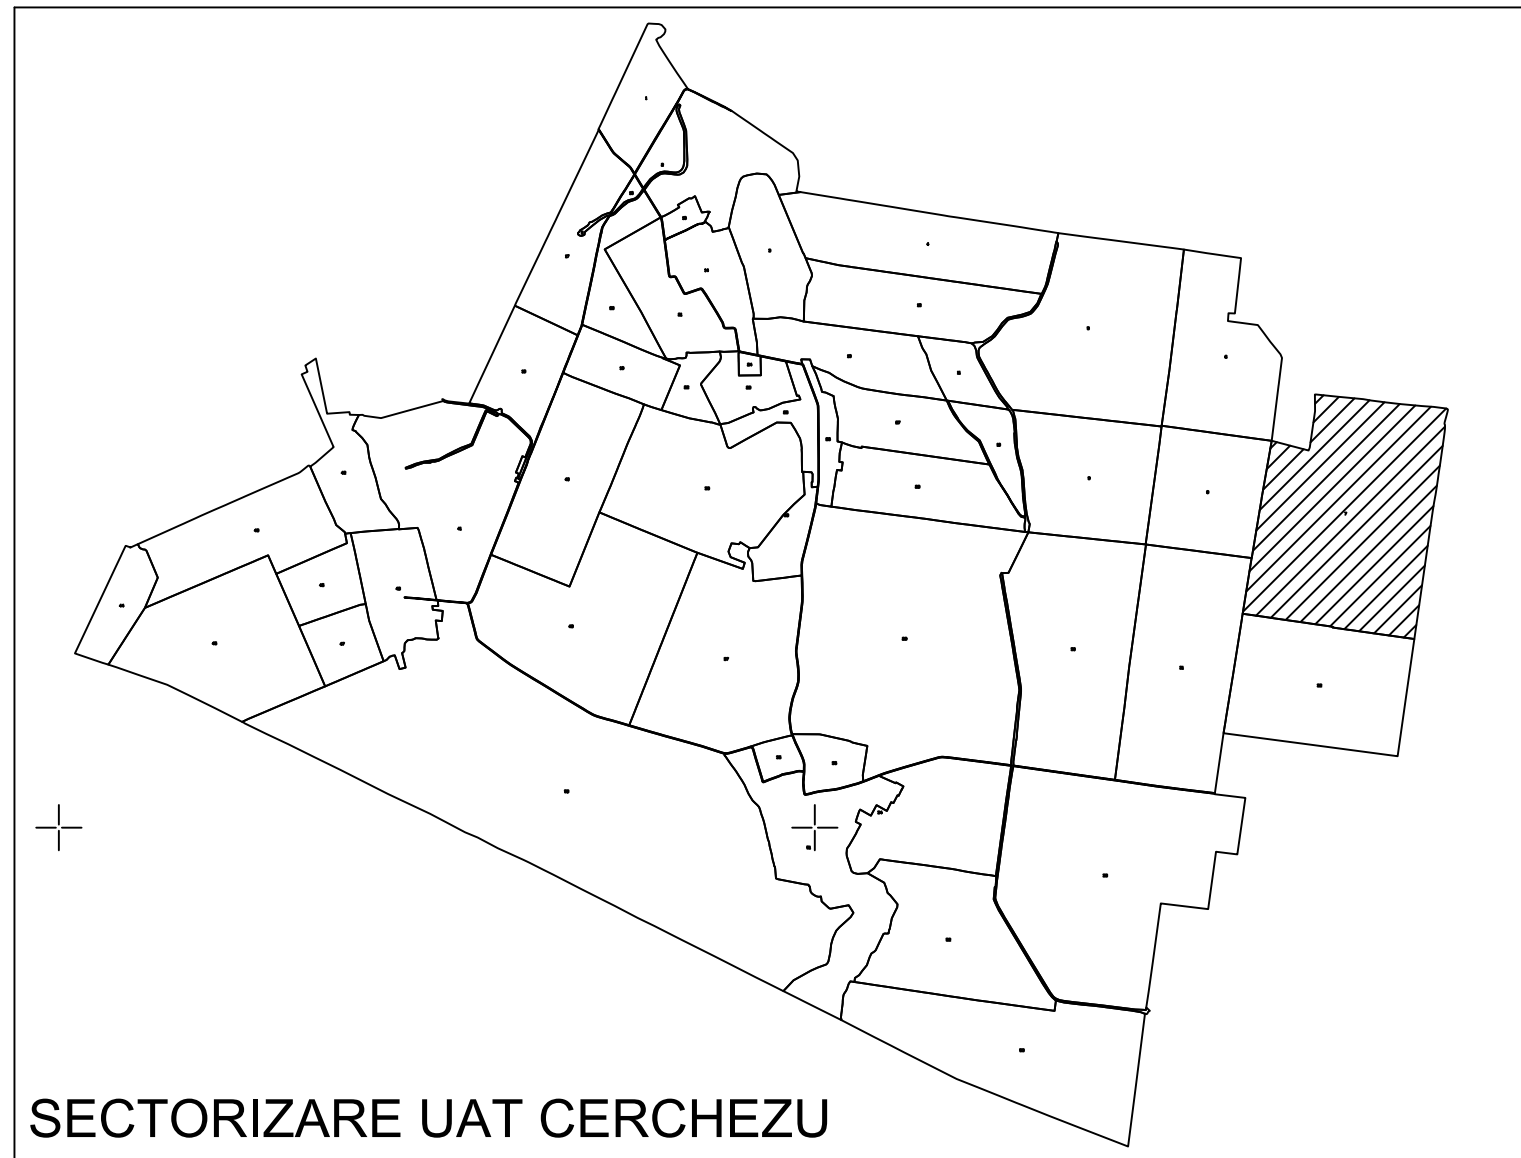

SECTORIZARE UAT CERCHEZU