
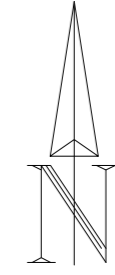



# PLAN CADASTRAL

## UAT BECHET- Judetul Dolj- Sector cadastral 19

Scara 1:2000, Sistem de proiectie STEREO 70

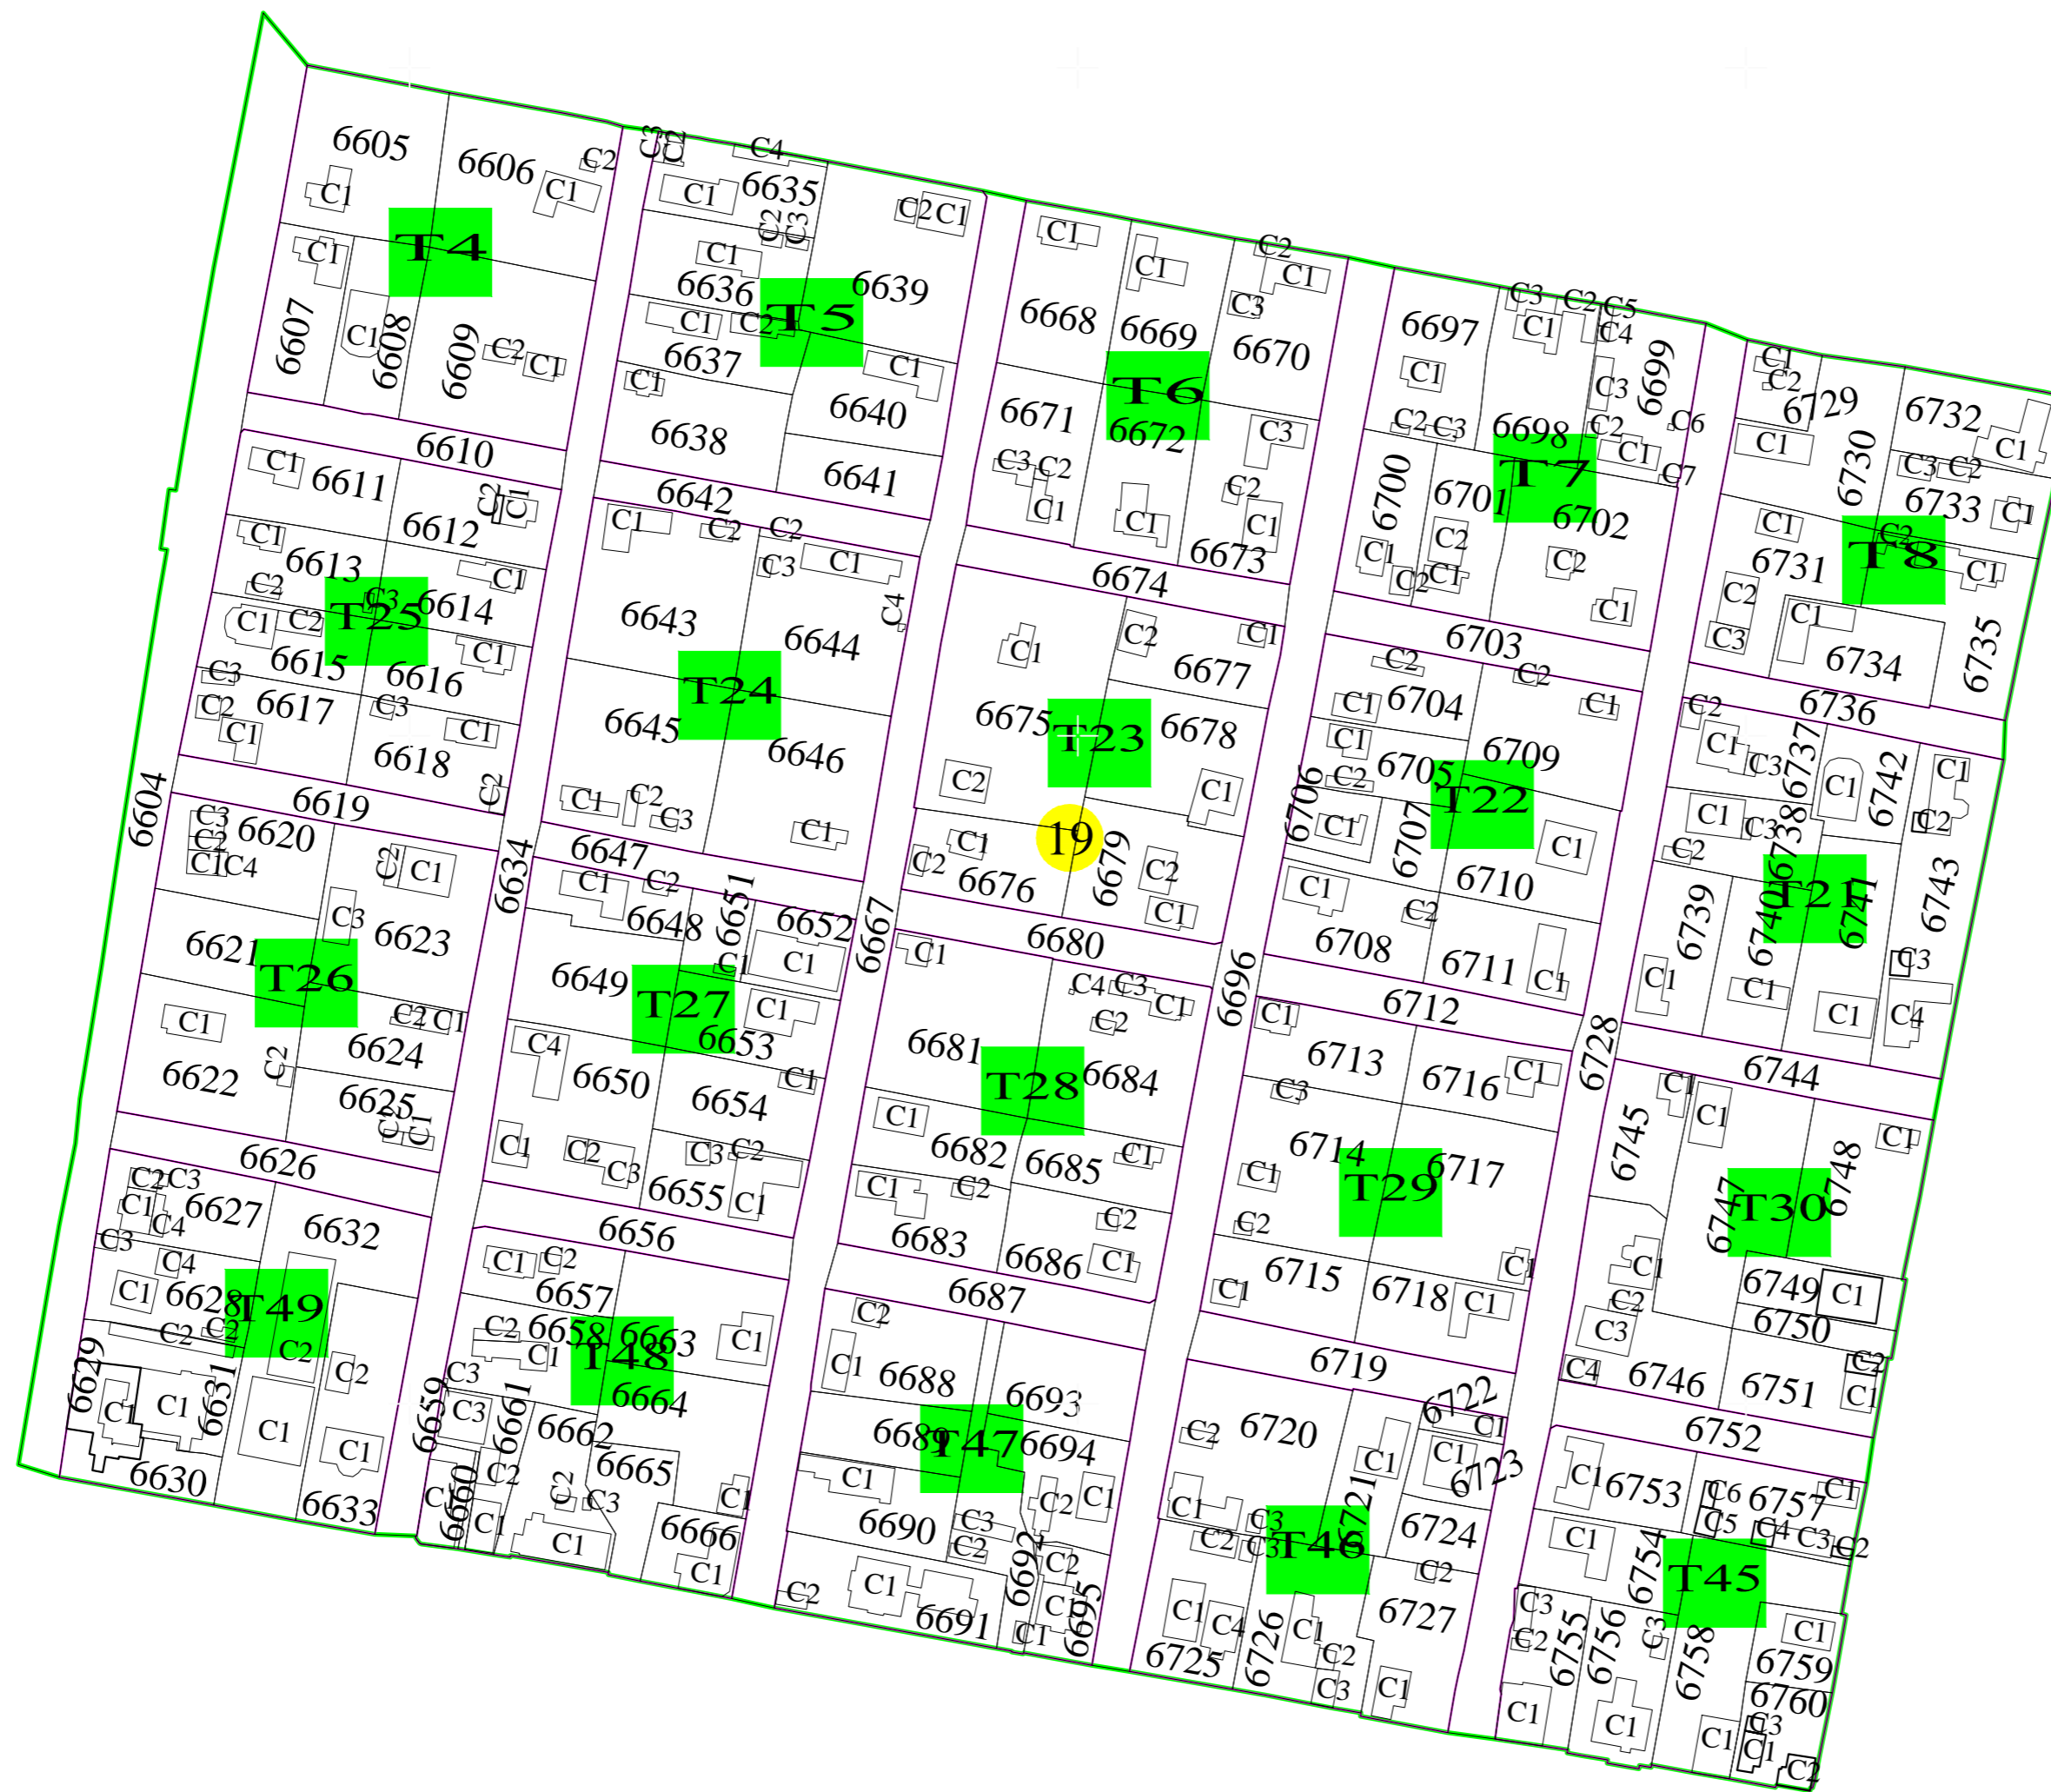


plansa

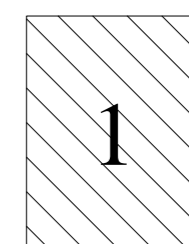

### Legenda

- Limita judet
- Limita UAT
- Limita intravilan
- Limita sector cadastral
- Limita tarla
- T8 Numar tarla
- 19 Numar sector
- 6604 Identificator Imobil

SCHITA CU DISPUNEREA SECTOARELOR CADASTRALE

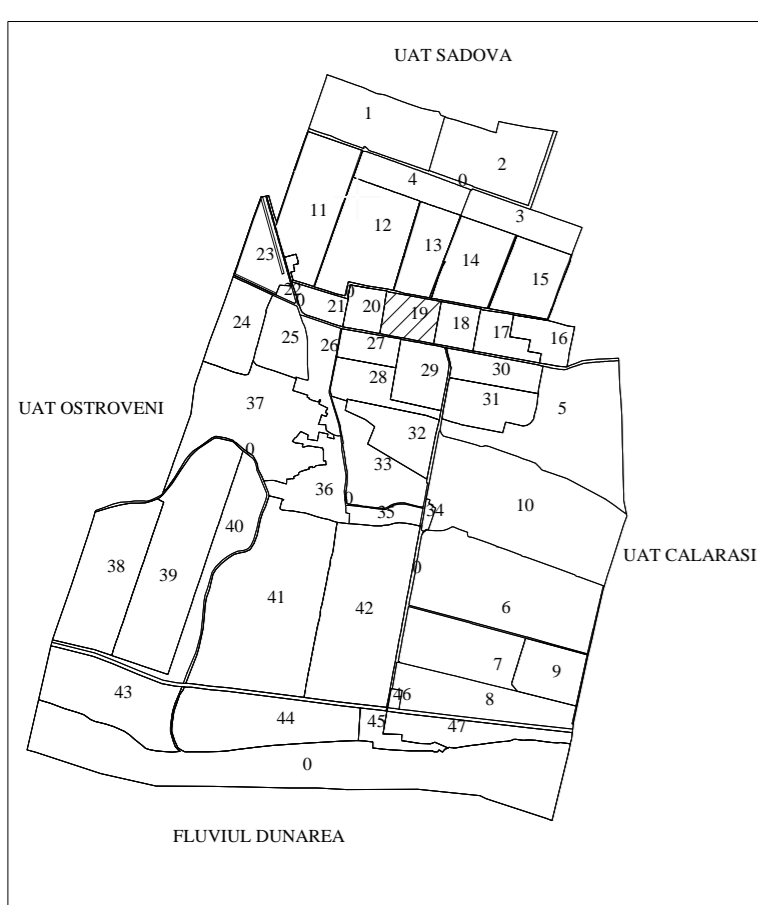

P.J.A. S.C. T.C.P. PROJECT S.R.L.  
 Seria RO-B-J, Nr.2047-clasa III  
 P.F.A. BITINA FLORINA-MADALINA  
 Seria RO-DJ-F, Nr.0252-categoria B

Data intocmirii planului cadastral  
 30.08.2023

"Spre publicare"