

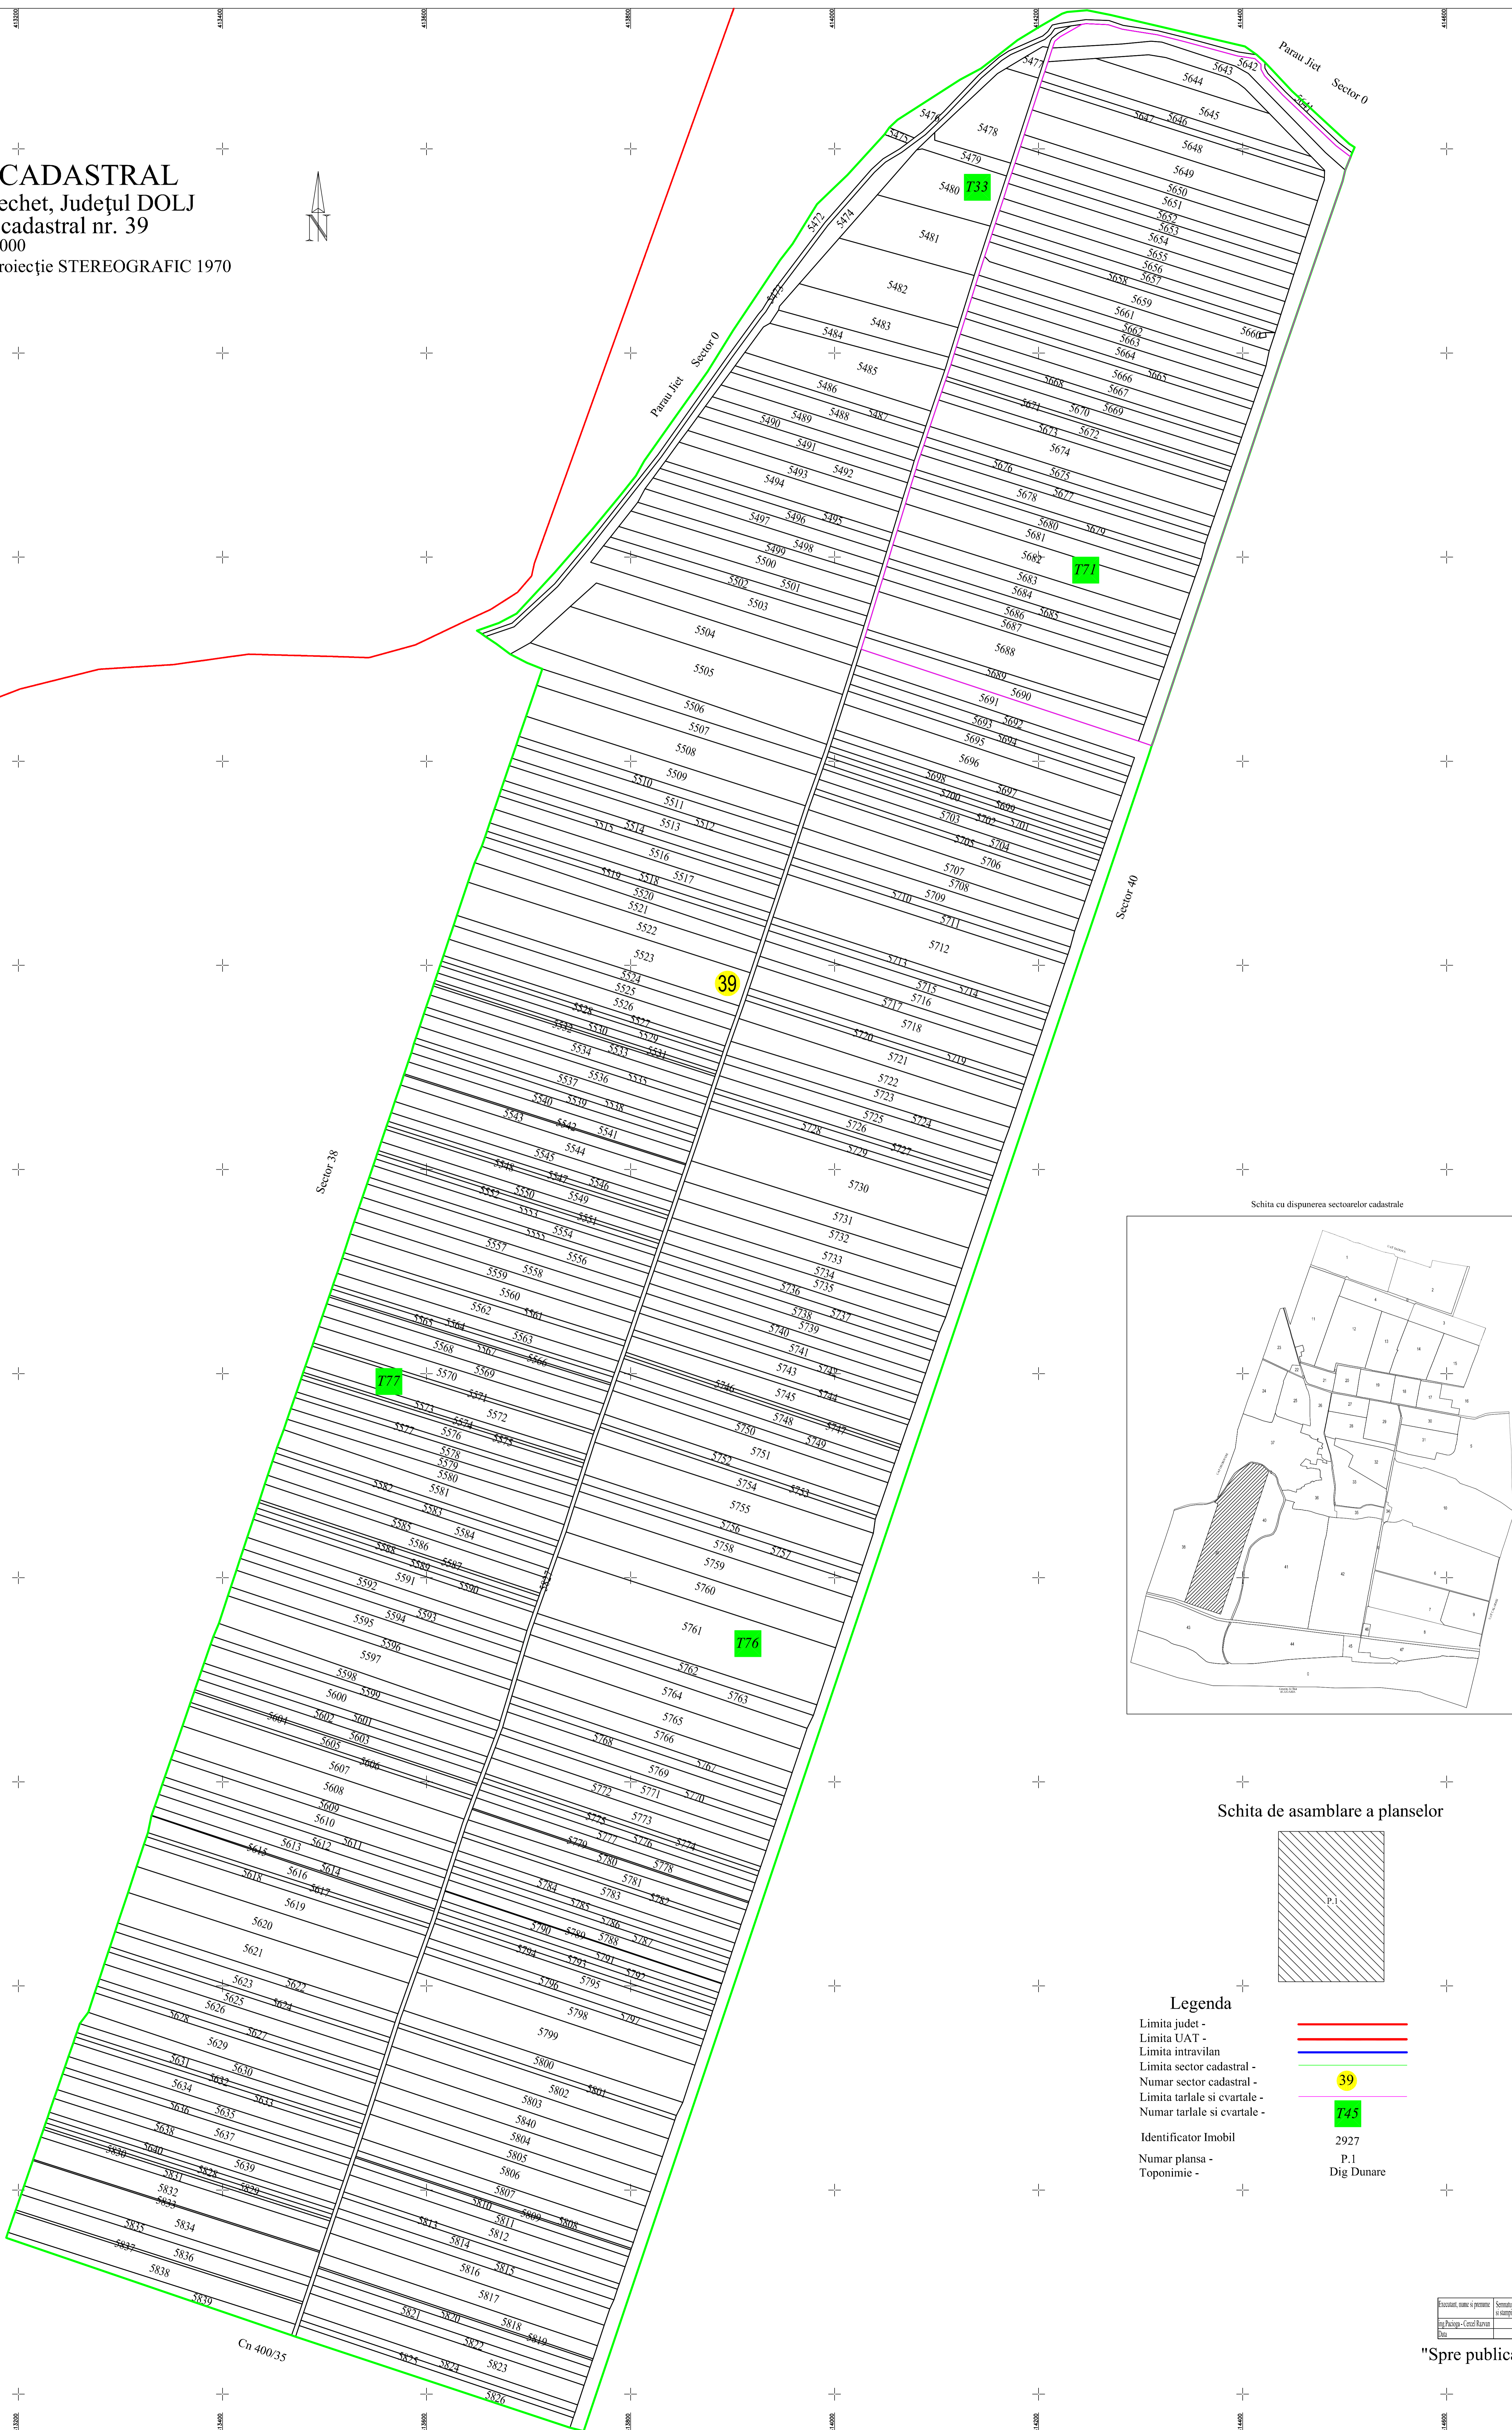



PLAN CADASTRAL
 UAT : Bechet, Județul DOLJ
 Sectorul cadastral nr. 39
 Scara : 1 : 2000
 Sistem de proiecție STEREOGRAFIC 1970

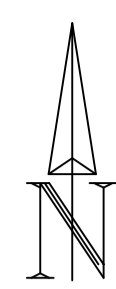

Schita cu dispunerea sectoarelor cadastrale

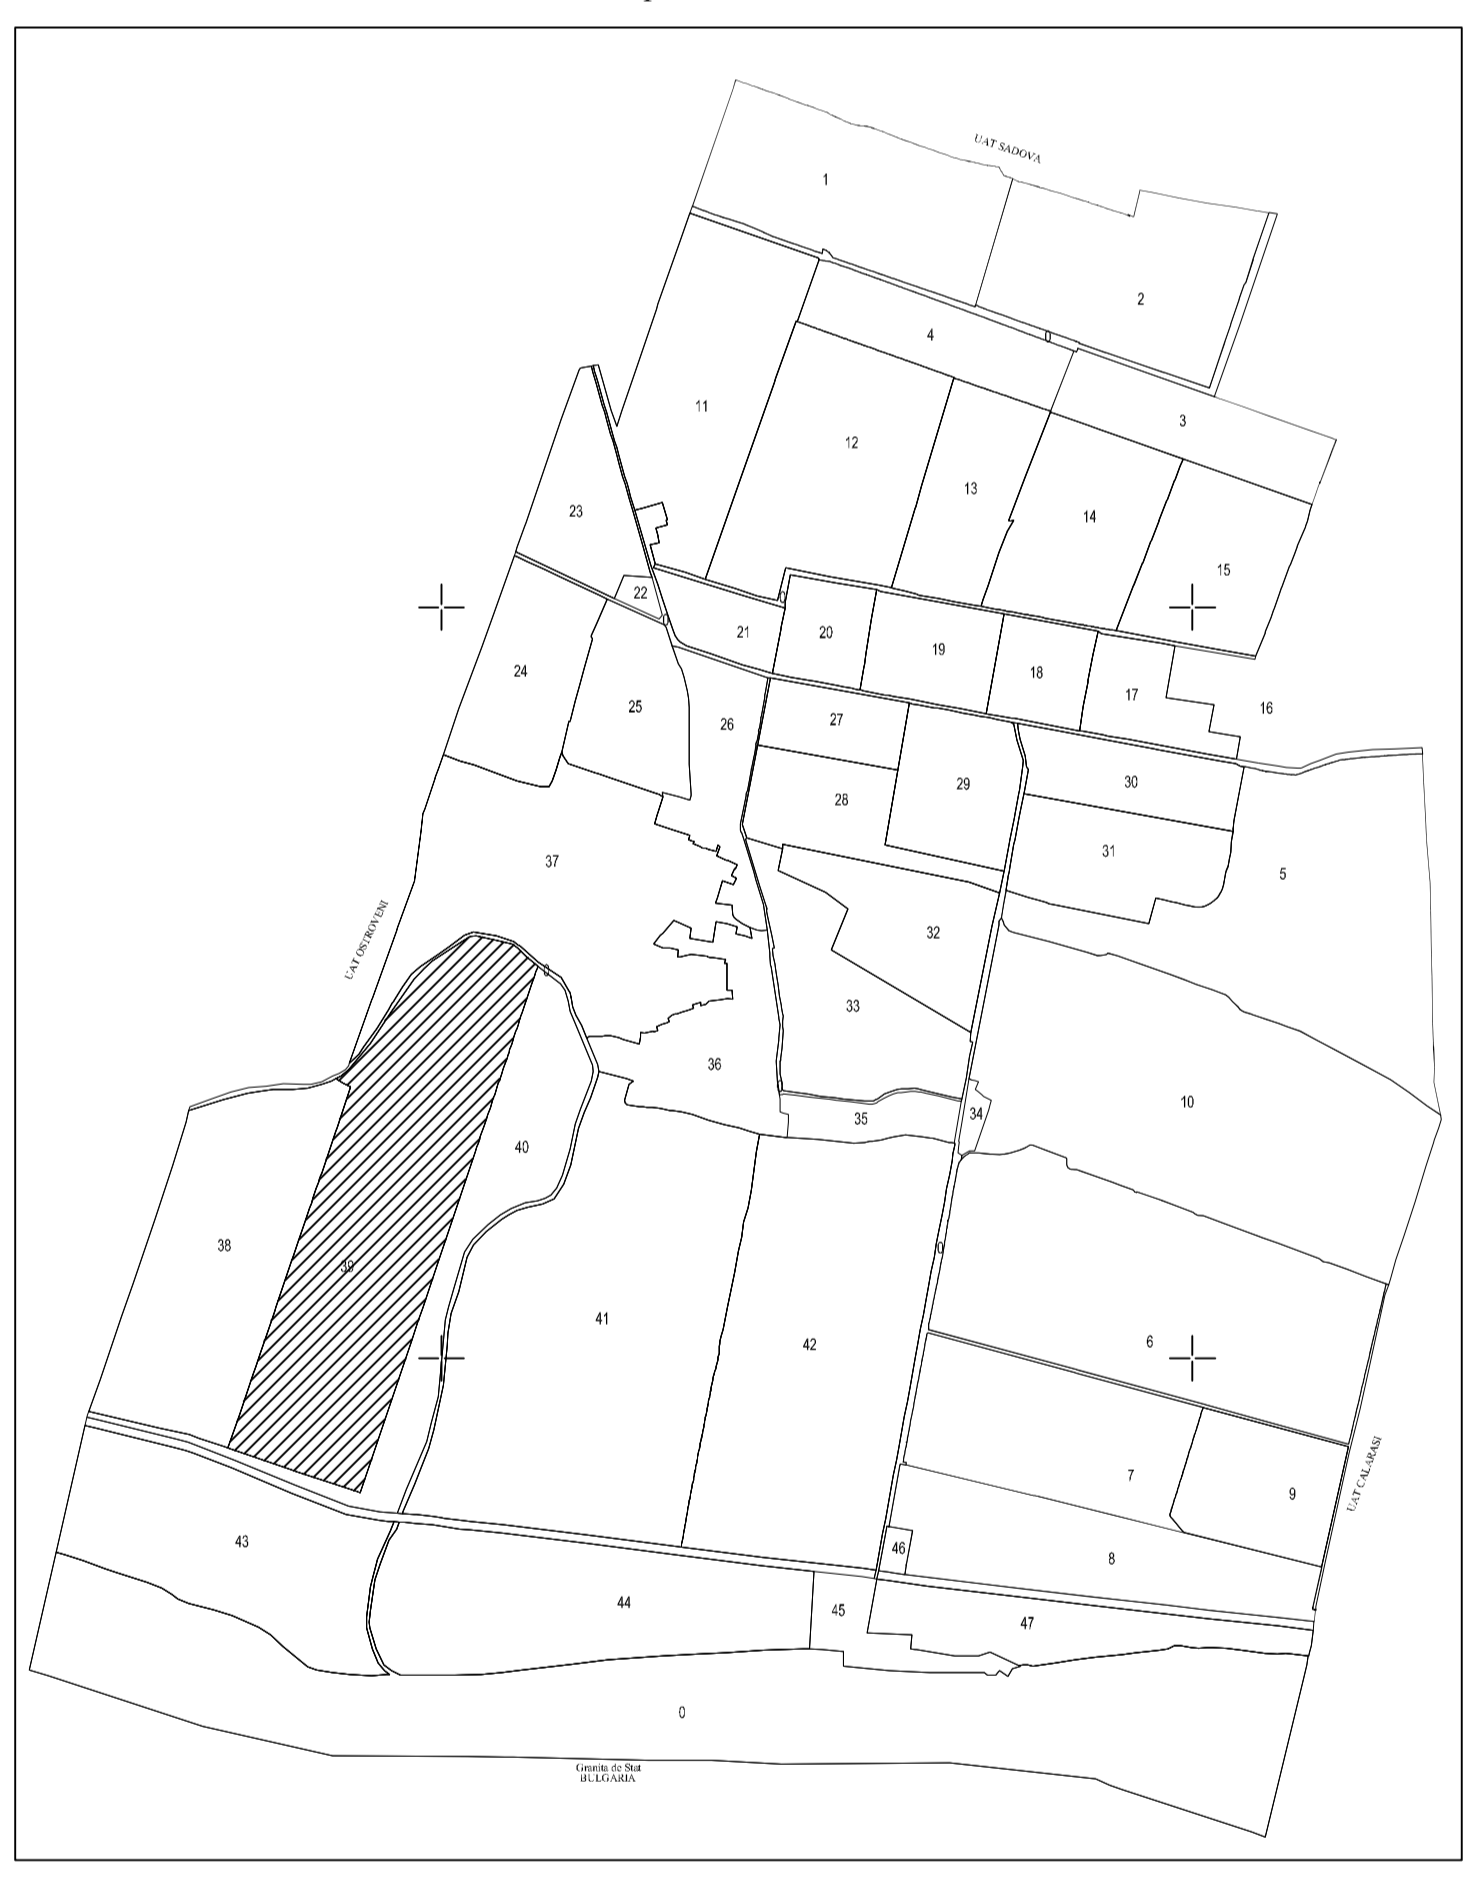

Schita de asamblare a planselor

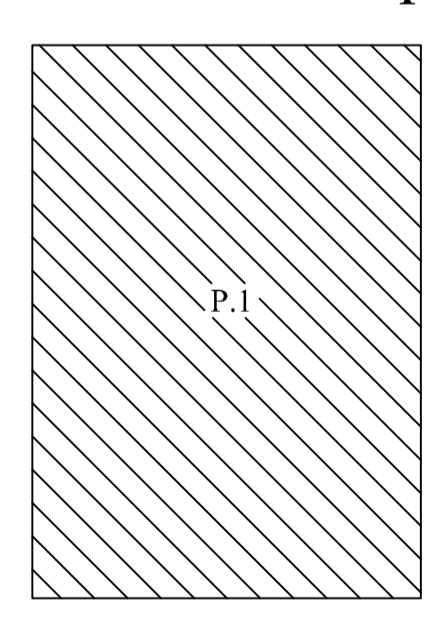

- Legenda**
- Limita judet -
 - Limita UAT -
 - Limita intravilan
 - Limita sector cadastral -
 - Numar sector cadastral -
 - Limita tarlale si cvartale -
 - Numar tarlale si cvartale -
 - Identificator Imobil
 - Numar plansa -
 - Toponimie -

- 39
- T45
- T76
- 2927
- P.1
- Dig Dunare

Existenta, stare si pozitie	Scara
Fig. Planșă - Cămin	Fig. Planșă

"Spre publicare"