
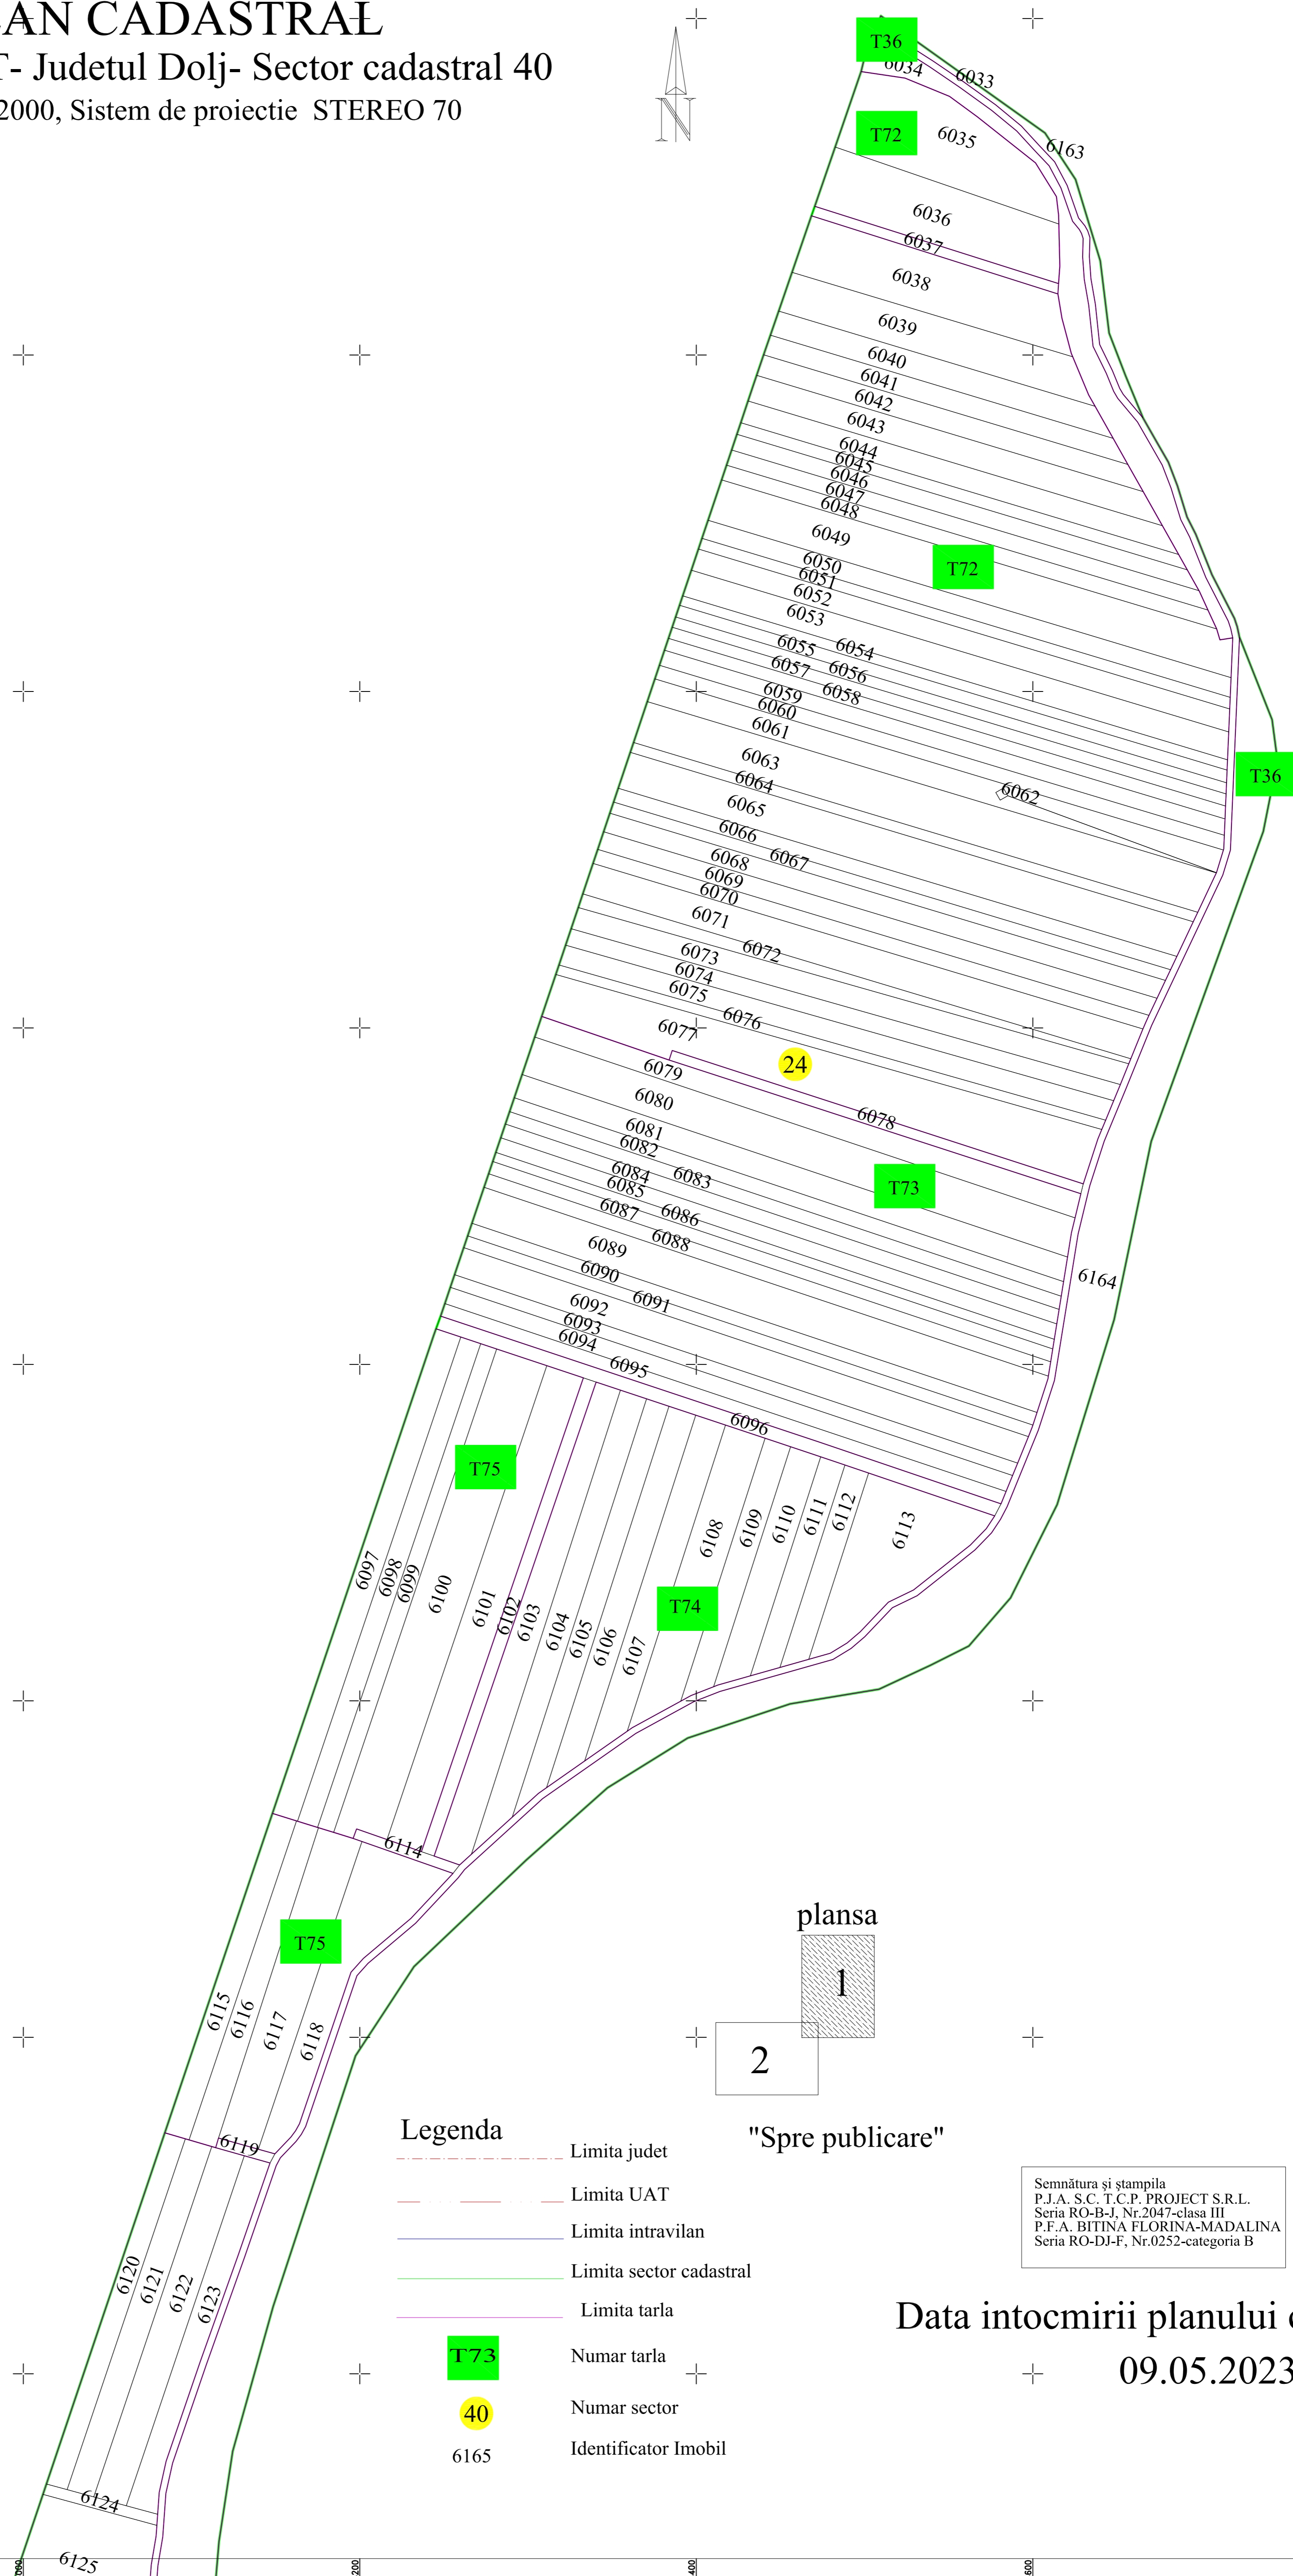
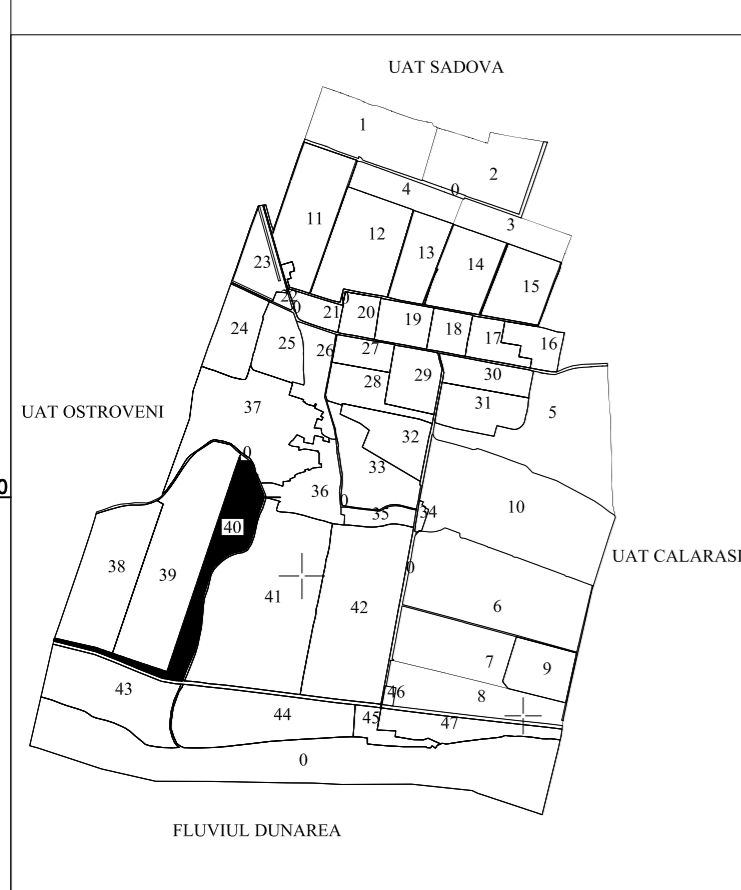


PLAN CADASTRAL

UAT BECHET- Judetul Dolj- Sector cadastral 40

Scara 1:2000, Sistem de proiectie STEREO 70

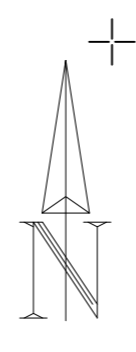

- Legenda**
- - - Limita judet
 - - - Limita UAT
 - Limita intravilan
 - Limita sector cadastral
 - Limita tarla
 - T73 Numar tarla
 - 24 Numar sector
 - 6165 Identificator Imobil

plansa
1
2
"Spre publicare"

Semnătura și ștampila
P.J.A. S.C. T.C.P. PROJECT S.R.L.
Seria RO-B-J, Nr.2047-clasa III
P.F.A. BITINA FLORINA-MADALINA
Seria RO-DJ-F, Nr.0252-categoria B

Data intocmirii planului cadastral
09.05.2023