


PLAN CADASTRAL
UAT MOTATEI, JUDEȚUL DOLJ
Sector 15
 SCARA 1:2000, sistem de proiecție STEREO70
SPRE PUBLICARE

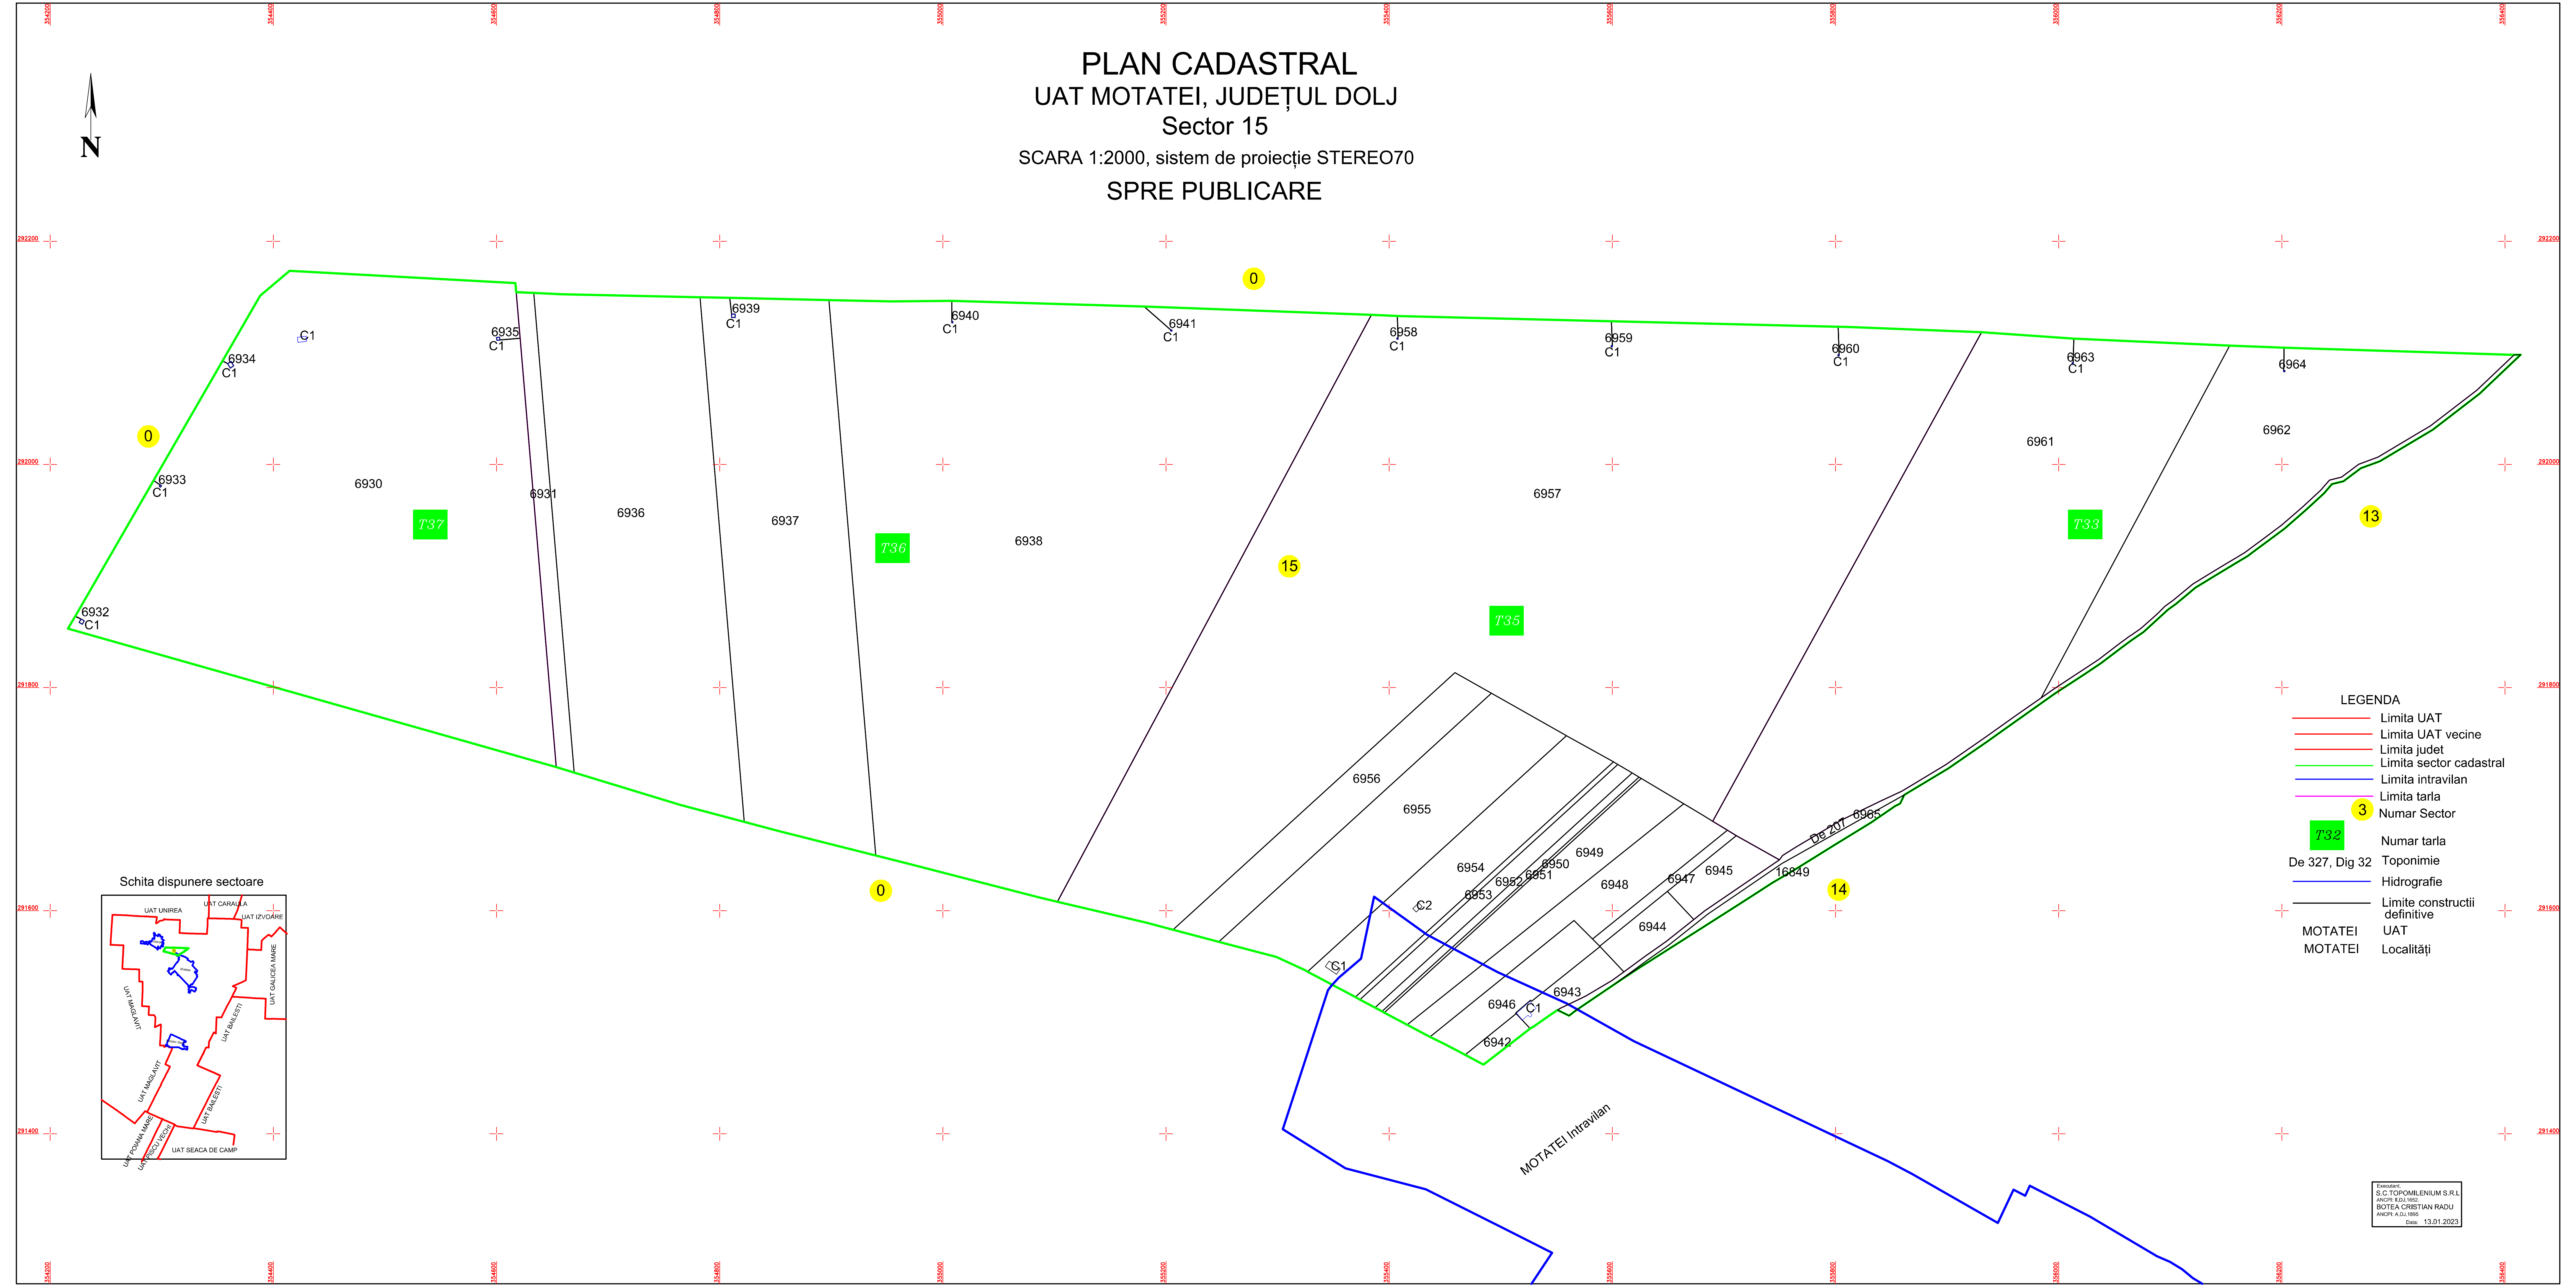


T37

T36

T35

T33

- LEGENDA**
- Limita UAT
 - Limita UAT vecine
 - Limita județ
 - Limita sector cadastral
 - Limita intravilan
 - Limita tarla
 - 0 Numar Sector
 - 3 Numar tarla
 - De 327, Dig 32 Toponimie
 - Hidrografie
 - Limite construcții definitive
 - MOTATEI UAT
 - MOTATEI Localități

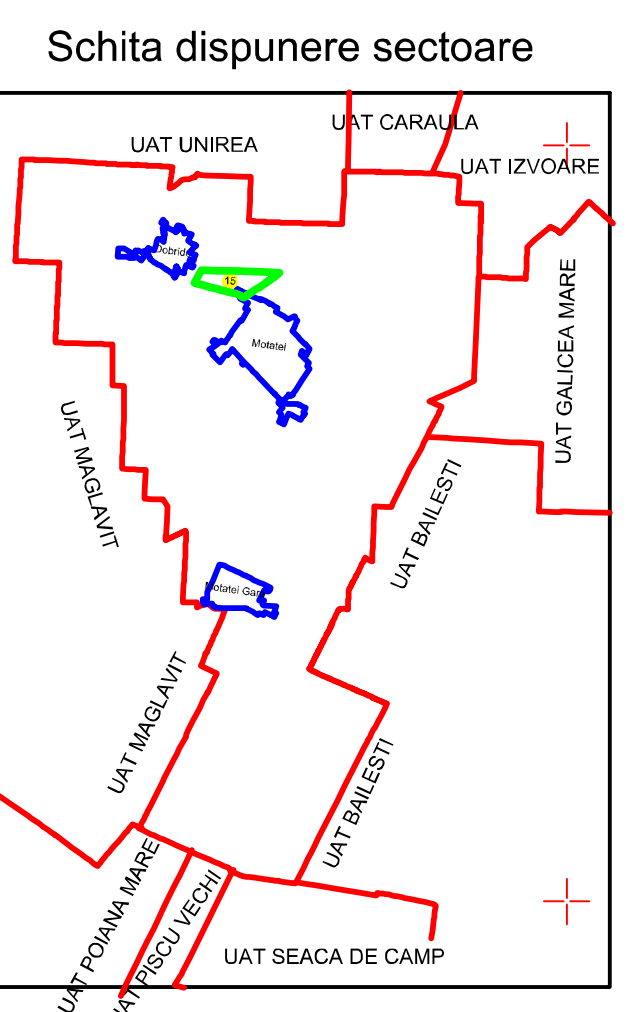

Elaborat:
 S.C. TOPOILENIUM S.R.L.
 ANOPI: E.I.D. 1812
 BOTEA CRISTIAN RADU
 ANOPI: A.D. 1895
 Data: 13.01.2023