
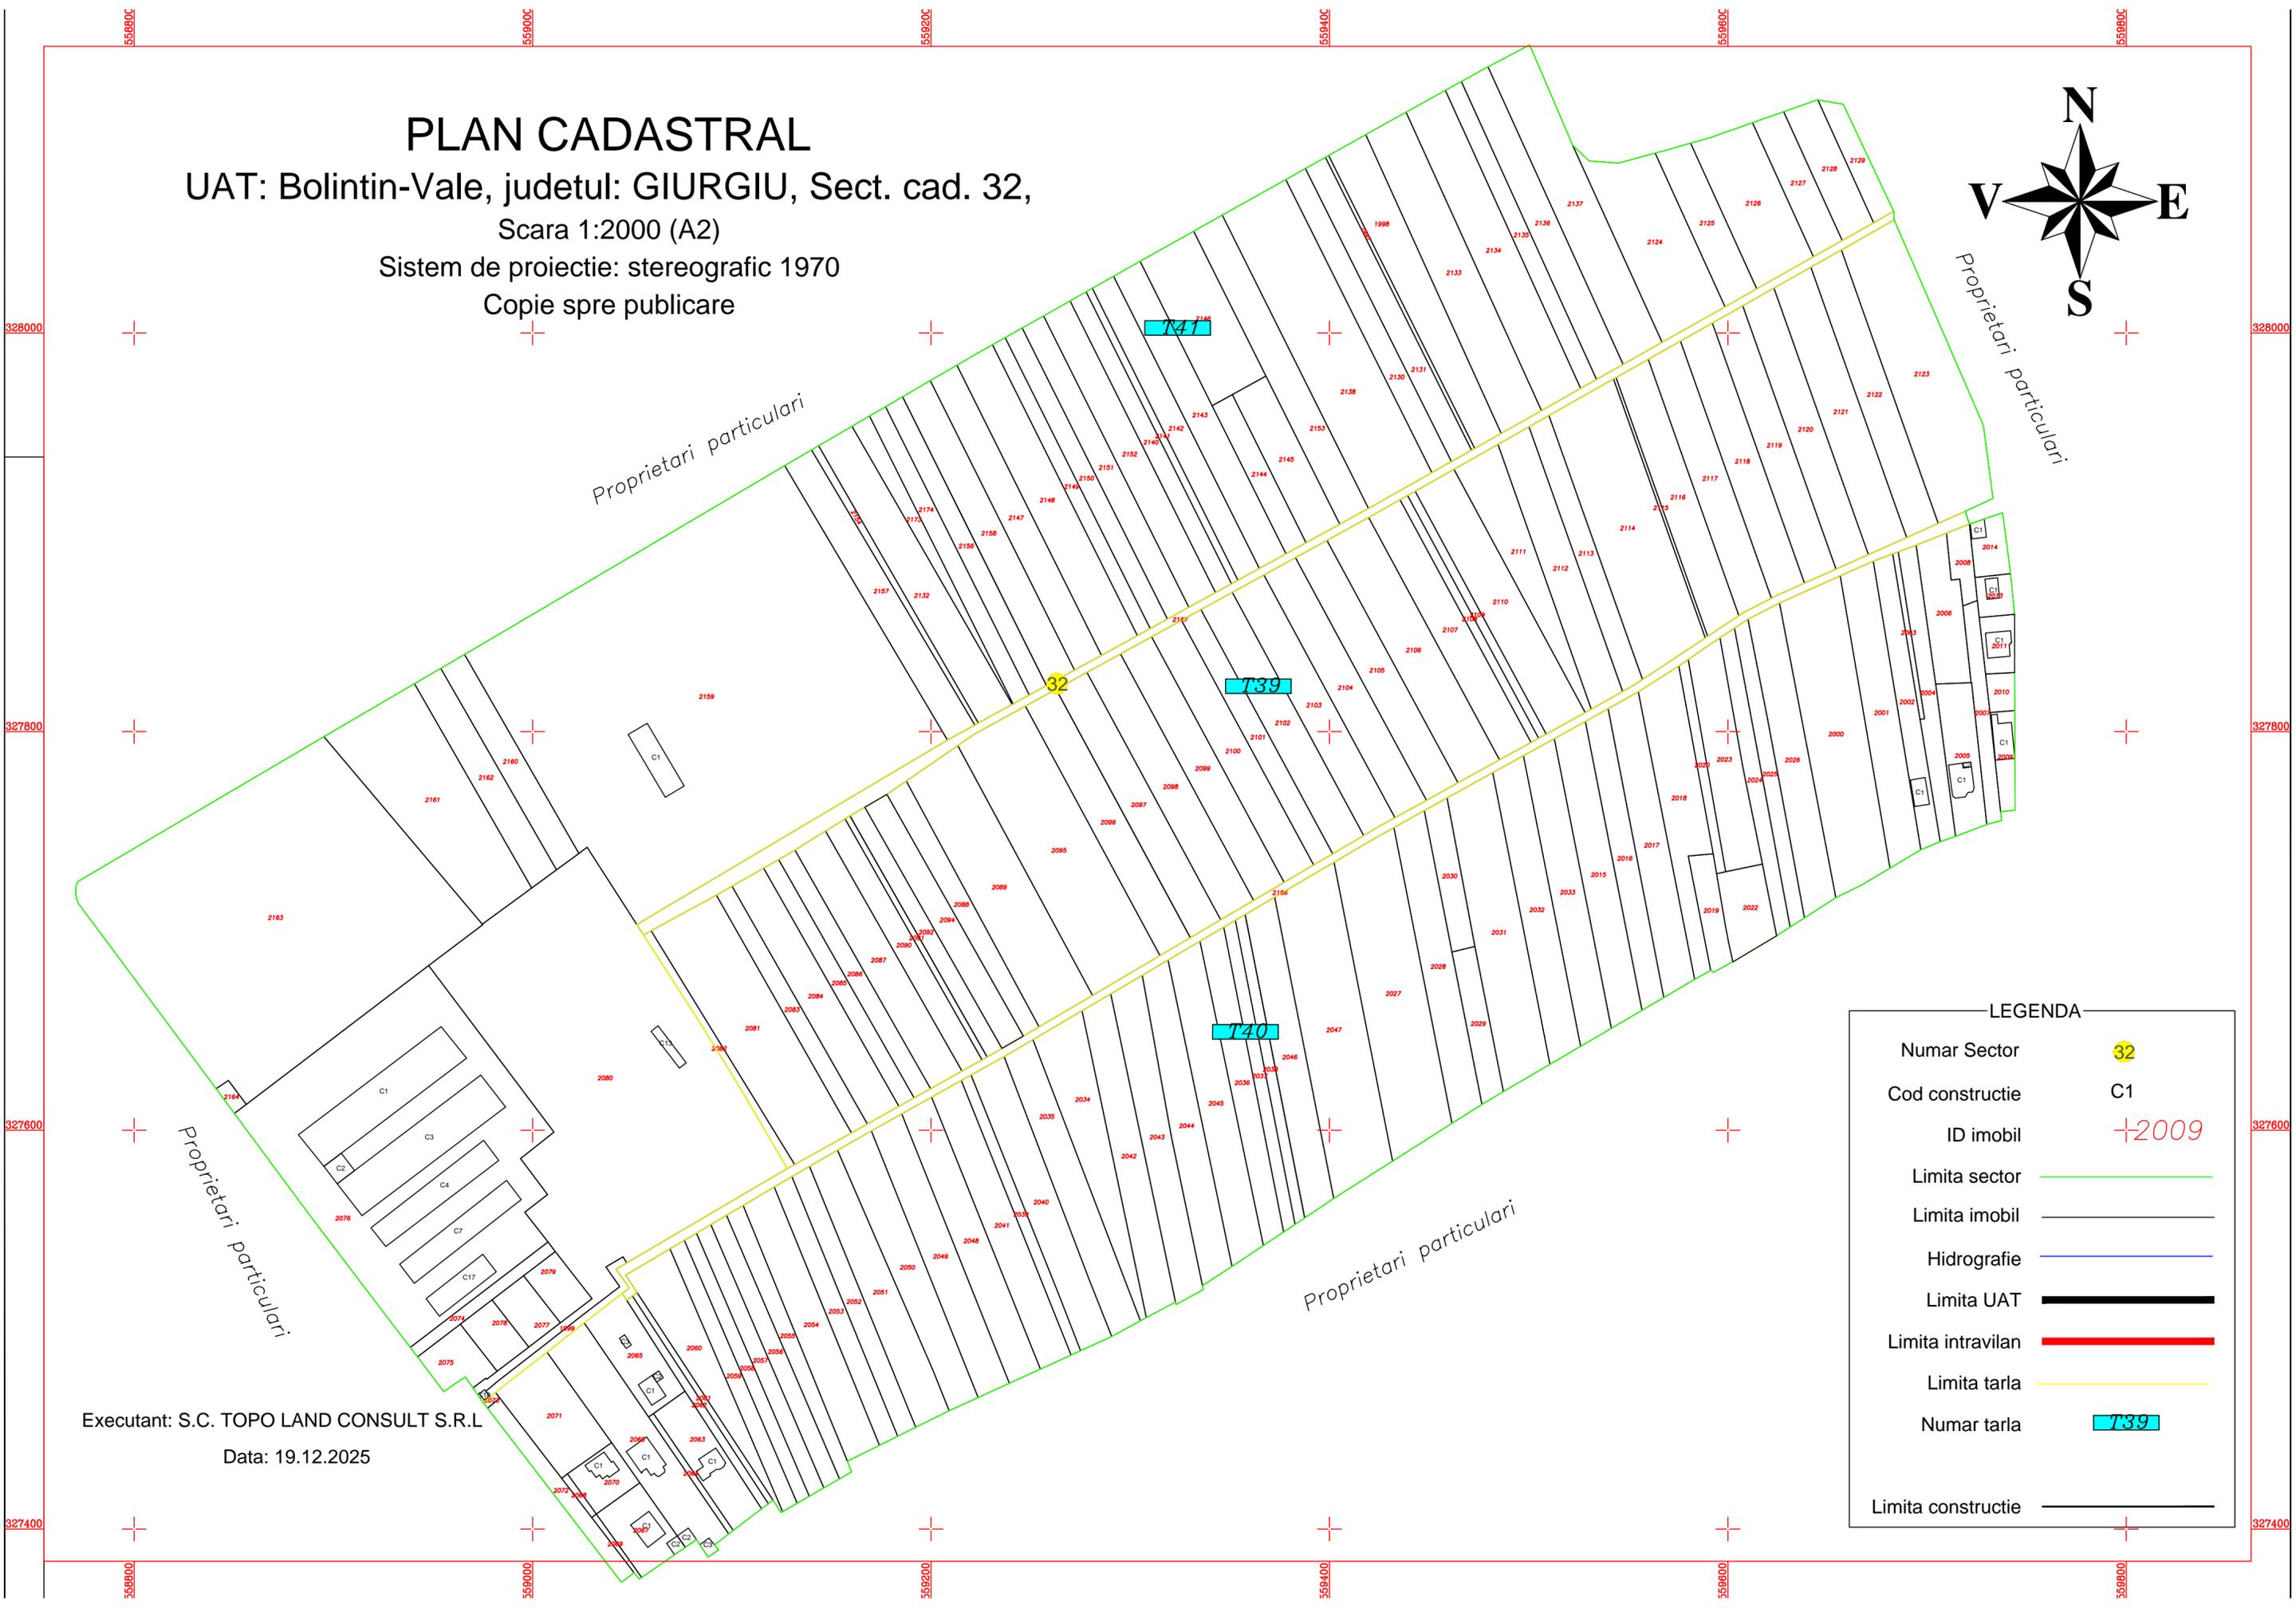


PLAN CADASTRAL
 UAT: Bolintin-Vale, judetul: GIURGIU, Sect. cad. 32,
 Scara 1:2000 (A2)
 Sistem de proiectie: stereografic 1970
 Copie spre publicare

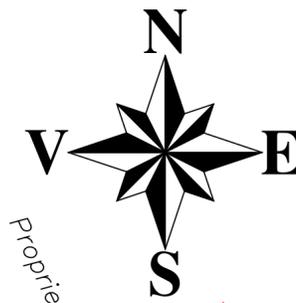

Proprietari particulari

Proprietari particulari

Proprietari particulari

Proprietari particulari

LEGENDA

| | |
|--------------------|-------|
| Numar Sector | 32 |
| Cod constructie | C1 |
| ID imobil | +2009 |
| Limita sector | |
| Limita imobil | |
| Hidrografie | |
| Limita UAT | |
| Limita intravilan | |
| Limita tarla | |
| Numar tarla | 739 |
| Limita constructie | |

Executant: S.C. TOPO LAND CONSULT S.R.L
 Data: 19.12.2025