
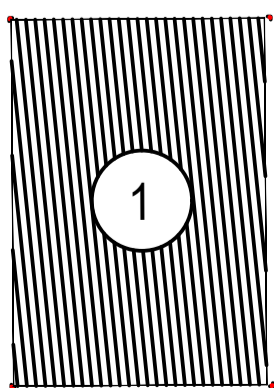
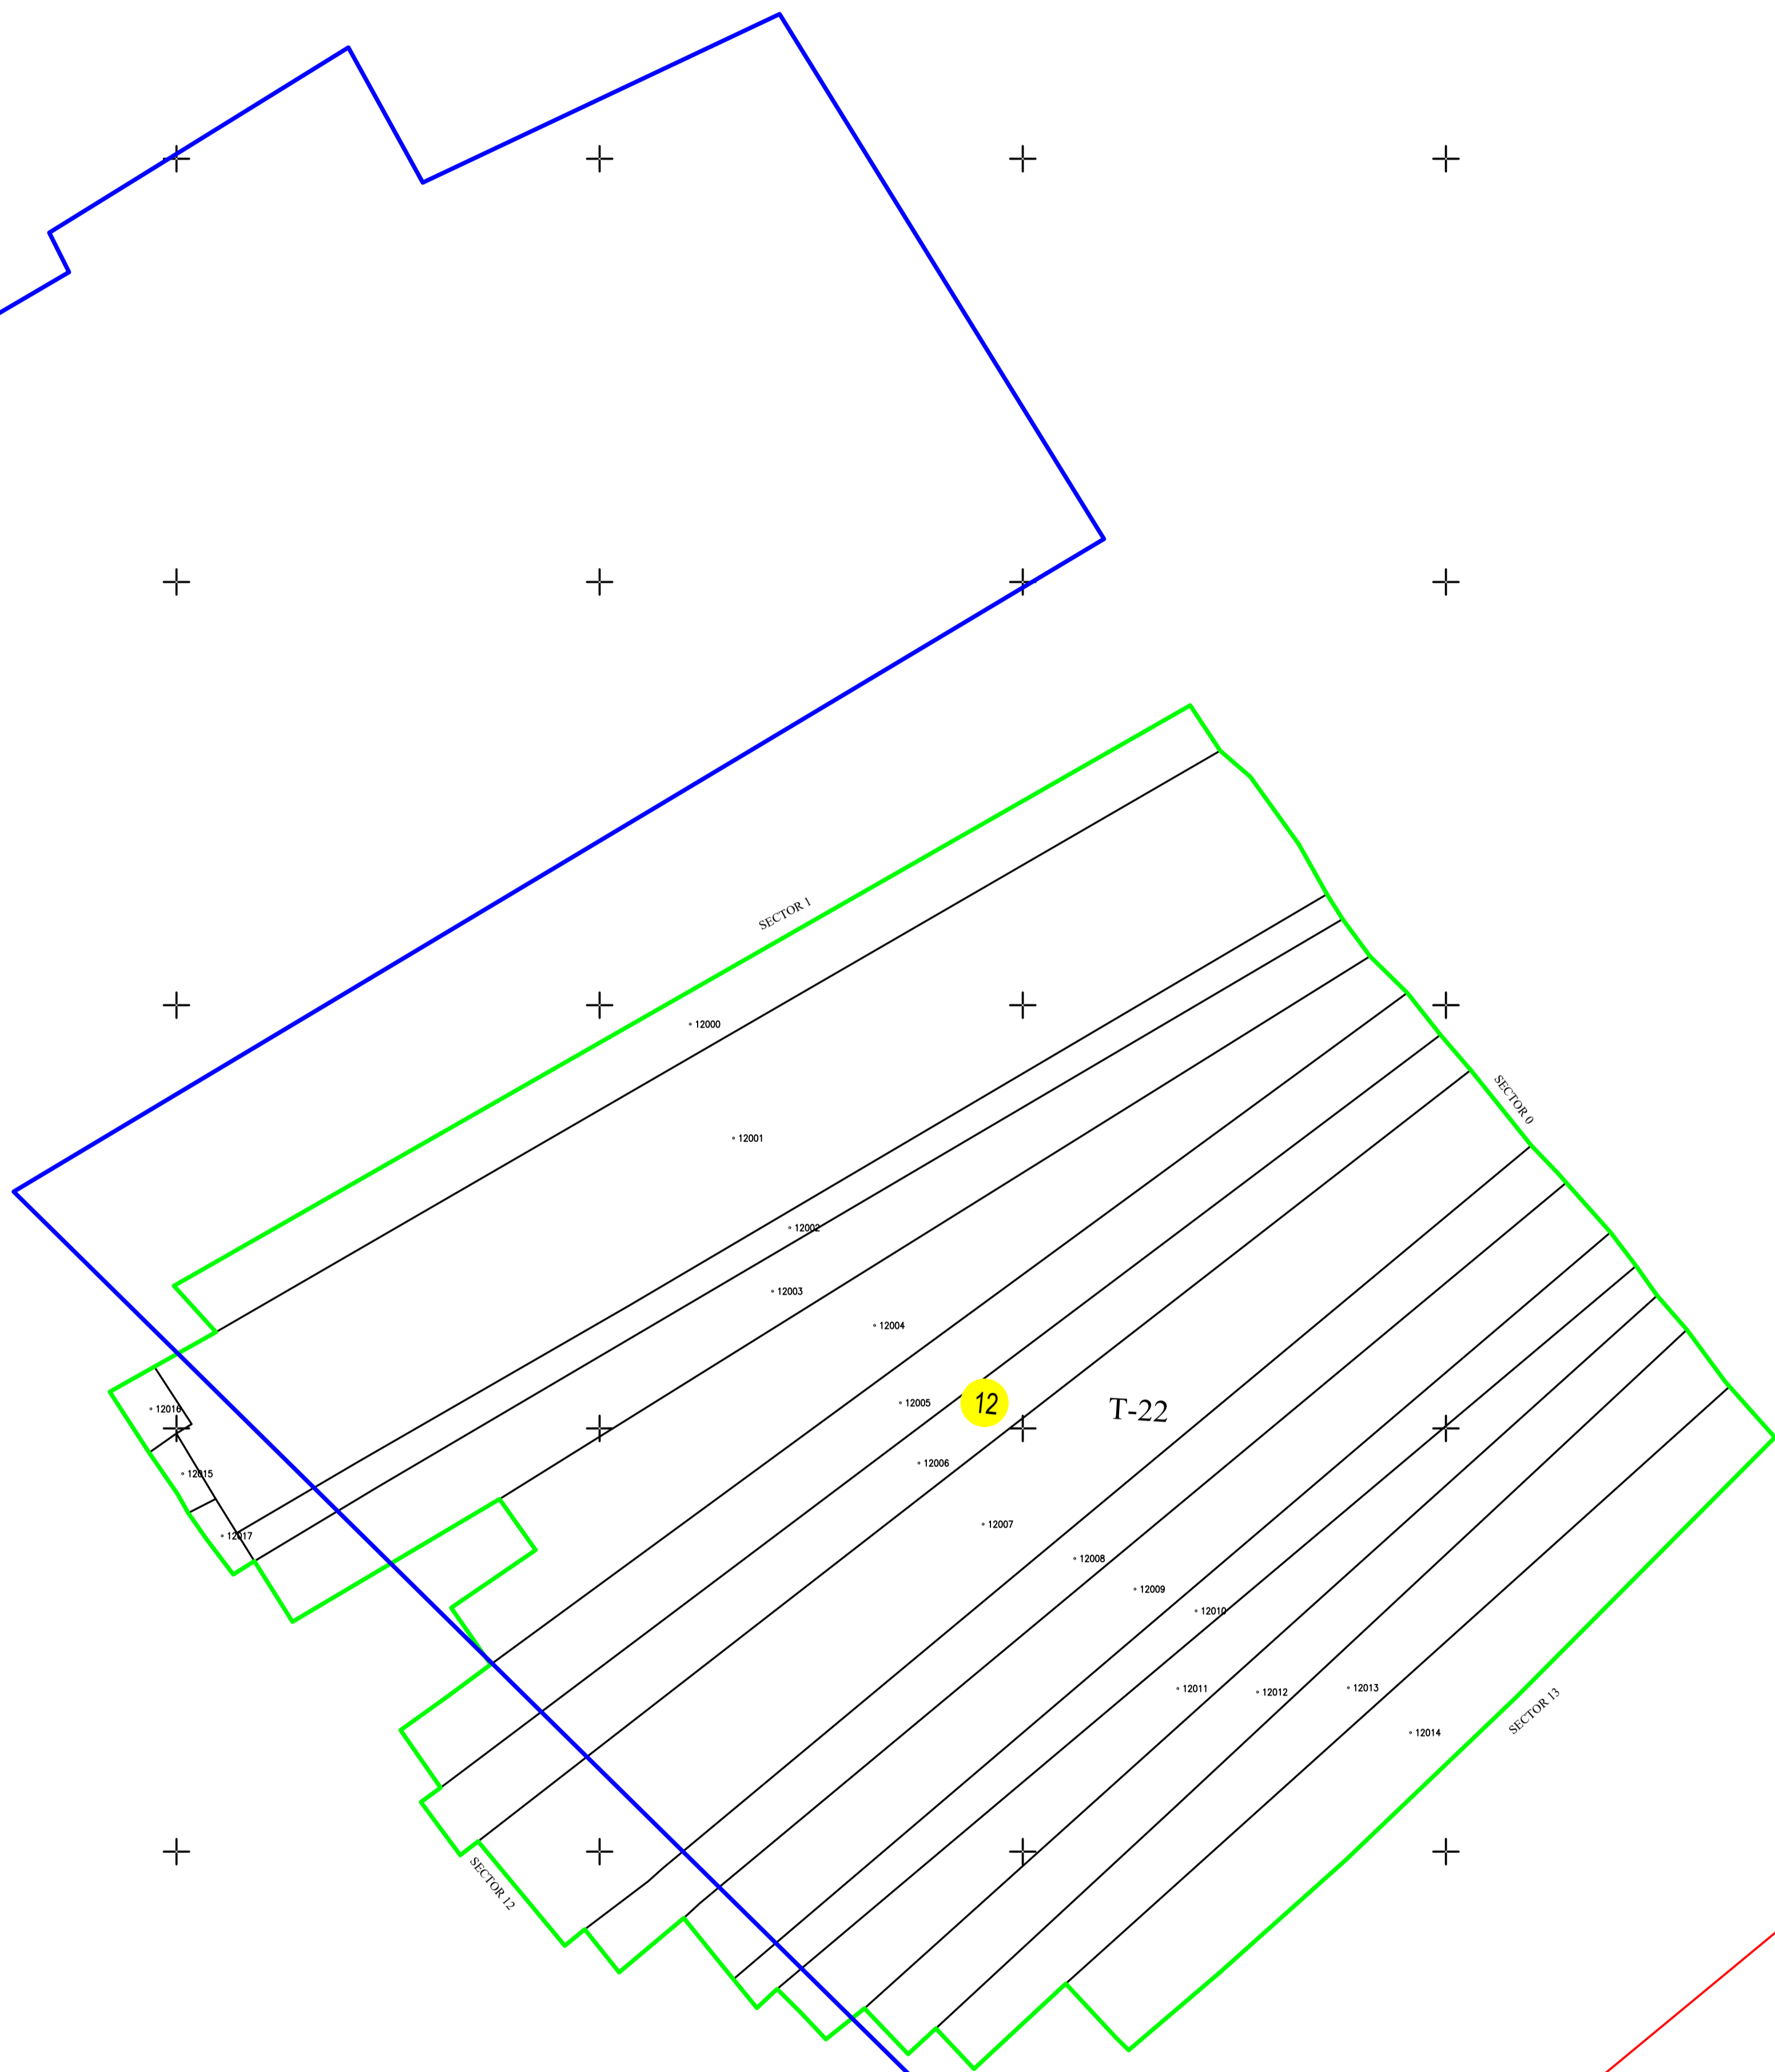


PLAN CADASTRAL

UAT COSOBA, JUDEȚUL GIURGIU, SECTOR 12
SPRE PUBLICARE

Scara 1:1000

Sistem de proiecție STEREO 70

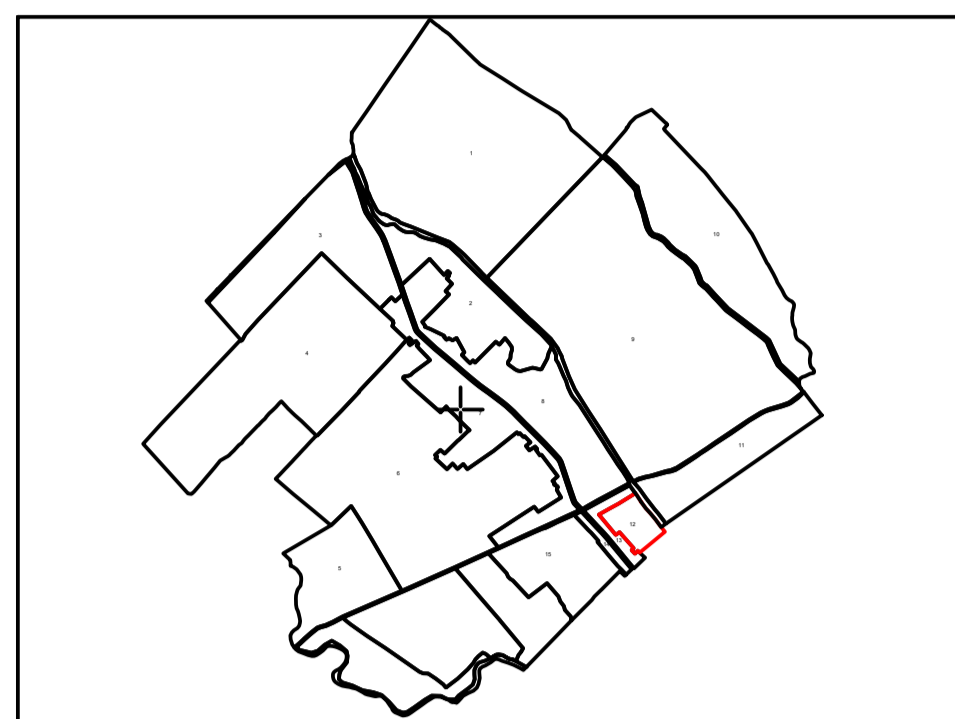

LEGENDA

- Limita imobil
- Limita constructii definitive
- Limita cvartal
- Limita intravilan
- Limita UAT
- Limita sector cadastral
- Ape curgatoare (Dunarea)
- 118 Numar postal
- sfr. N. Labis Denumire strazi
- 36 Numar sector cadastral
- 36023 ID imobil
- C1 Cod constructie
- CV 16/T 16 Denumire Cvarstal/Tarla

DENUMIRE EXECUTANT:
TEAM TOPOGRAFIC SRL
DATA INTOCMIRII: 13.10.2023