
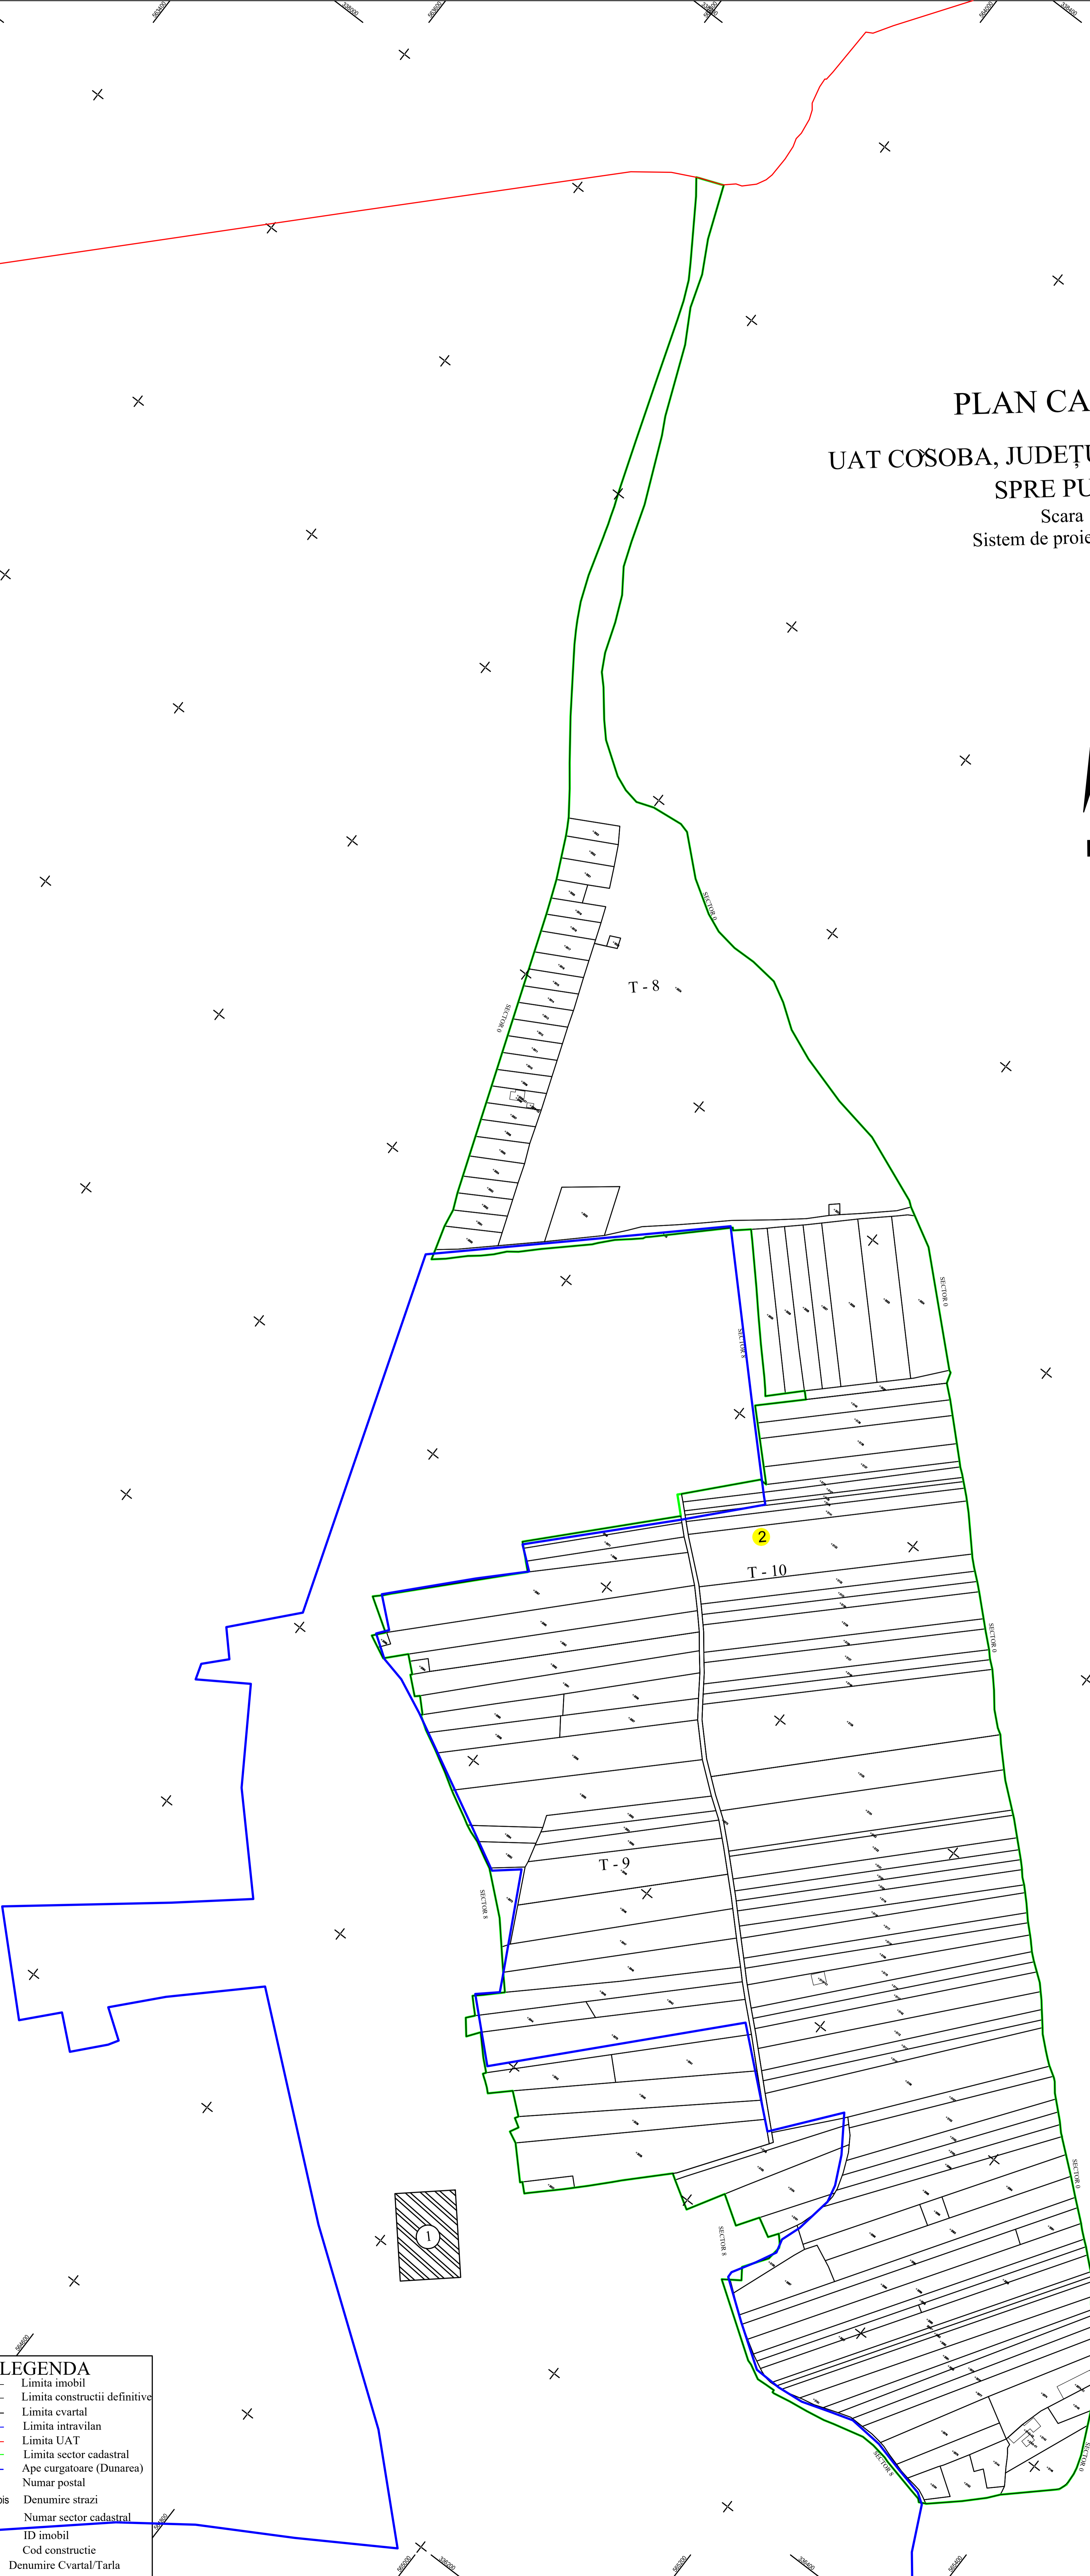


PLAN CADASTRAL
UAT CÔSOBA, JUDEȚUL GIURGIU , SECTOR 2
SPRE PUBLICARE
 Scara 1:2000
 Sistem de proiecție STEREO 70

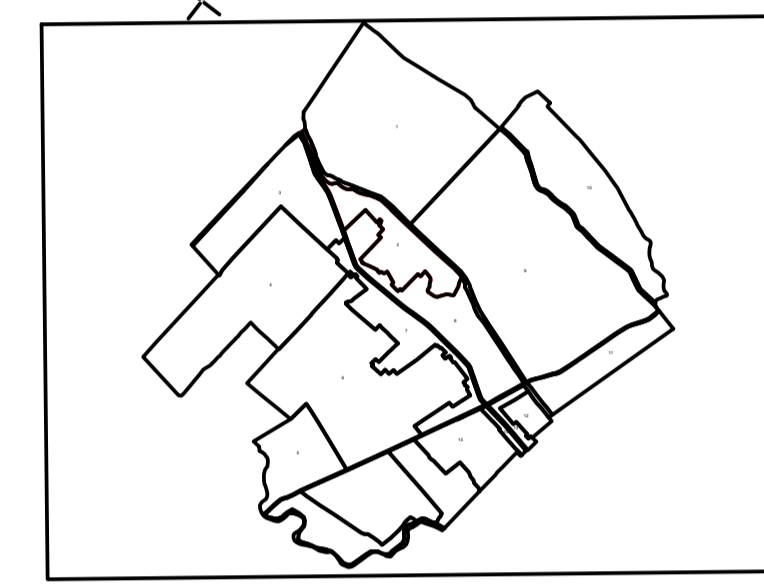

| LEGENDA | |
|---------------|-------------------------------|
| | Limita imobil |
| | Limita constructii definitive |
| | Limita cvartal |
| | Limita intravilan |
| | Limita UAT |
| | Limita sector cadastral |
| | Ape curgatoare (Dunarea) |
| 118 | Numar postal |
| str. N. Labis | Denumire strazi |
| 30 | Numar sector cadastral |
| 00023 | ID imobil |
| C1 | Cod constructie |
| T 18 | Denumire Cvartal/Tarla |

DENUMIRE EXECUTANT:
 S.C TEAMTOPOGRAFIC S.R.L.
 DATA INTOCMIRII: 13.10.2023