
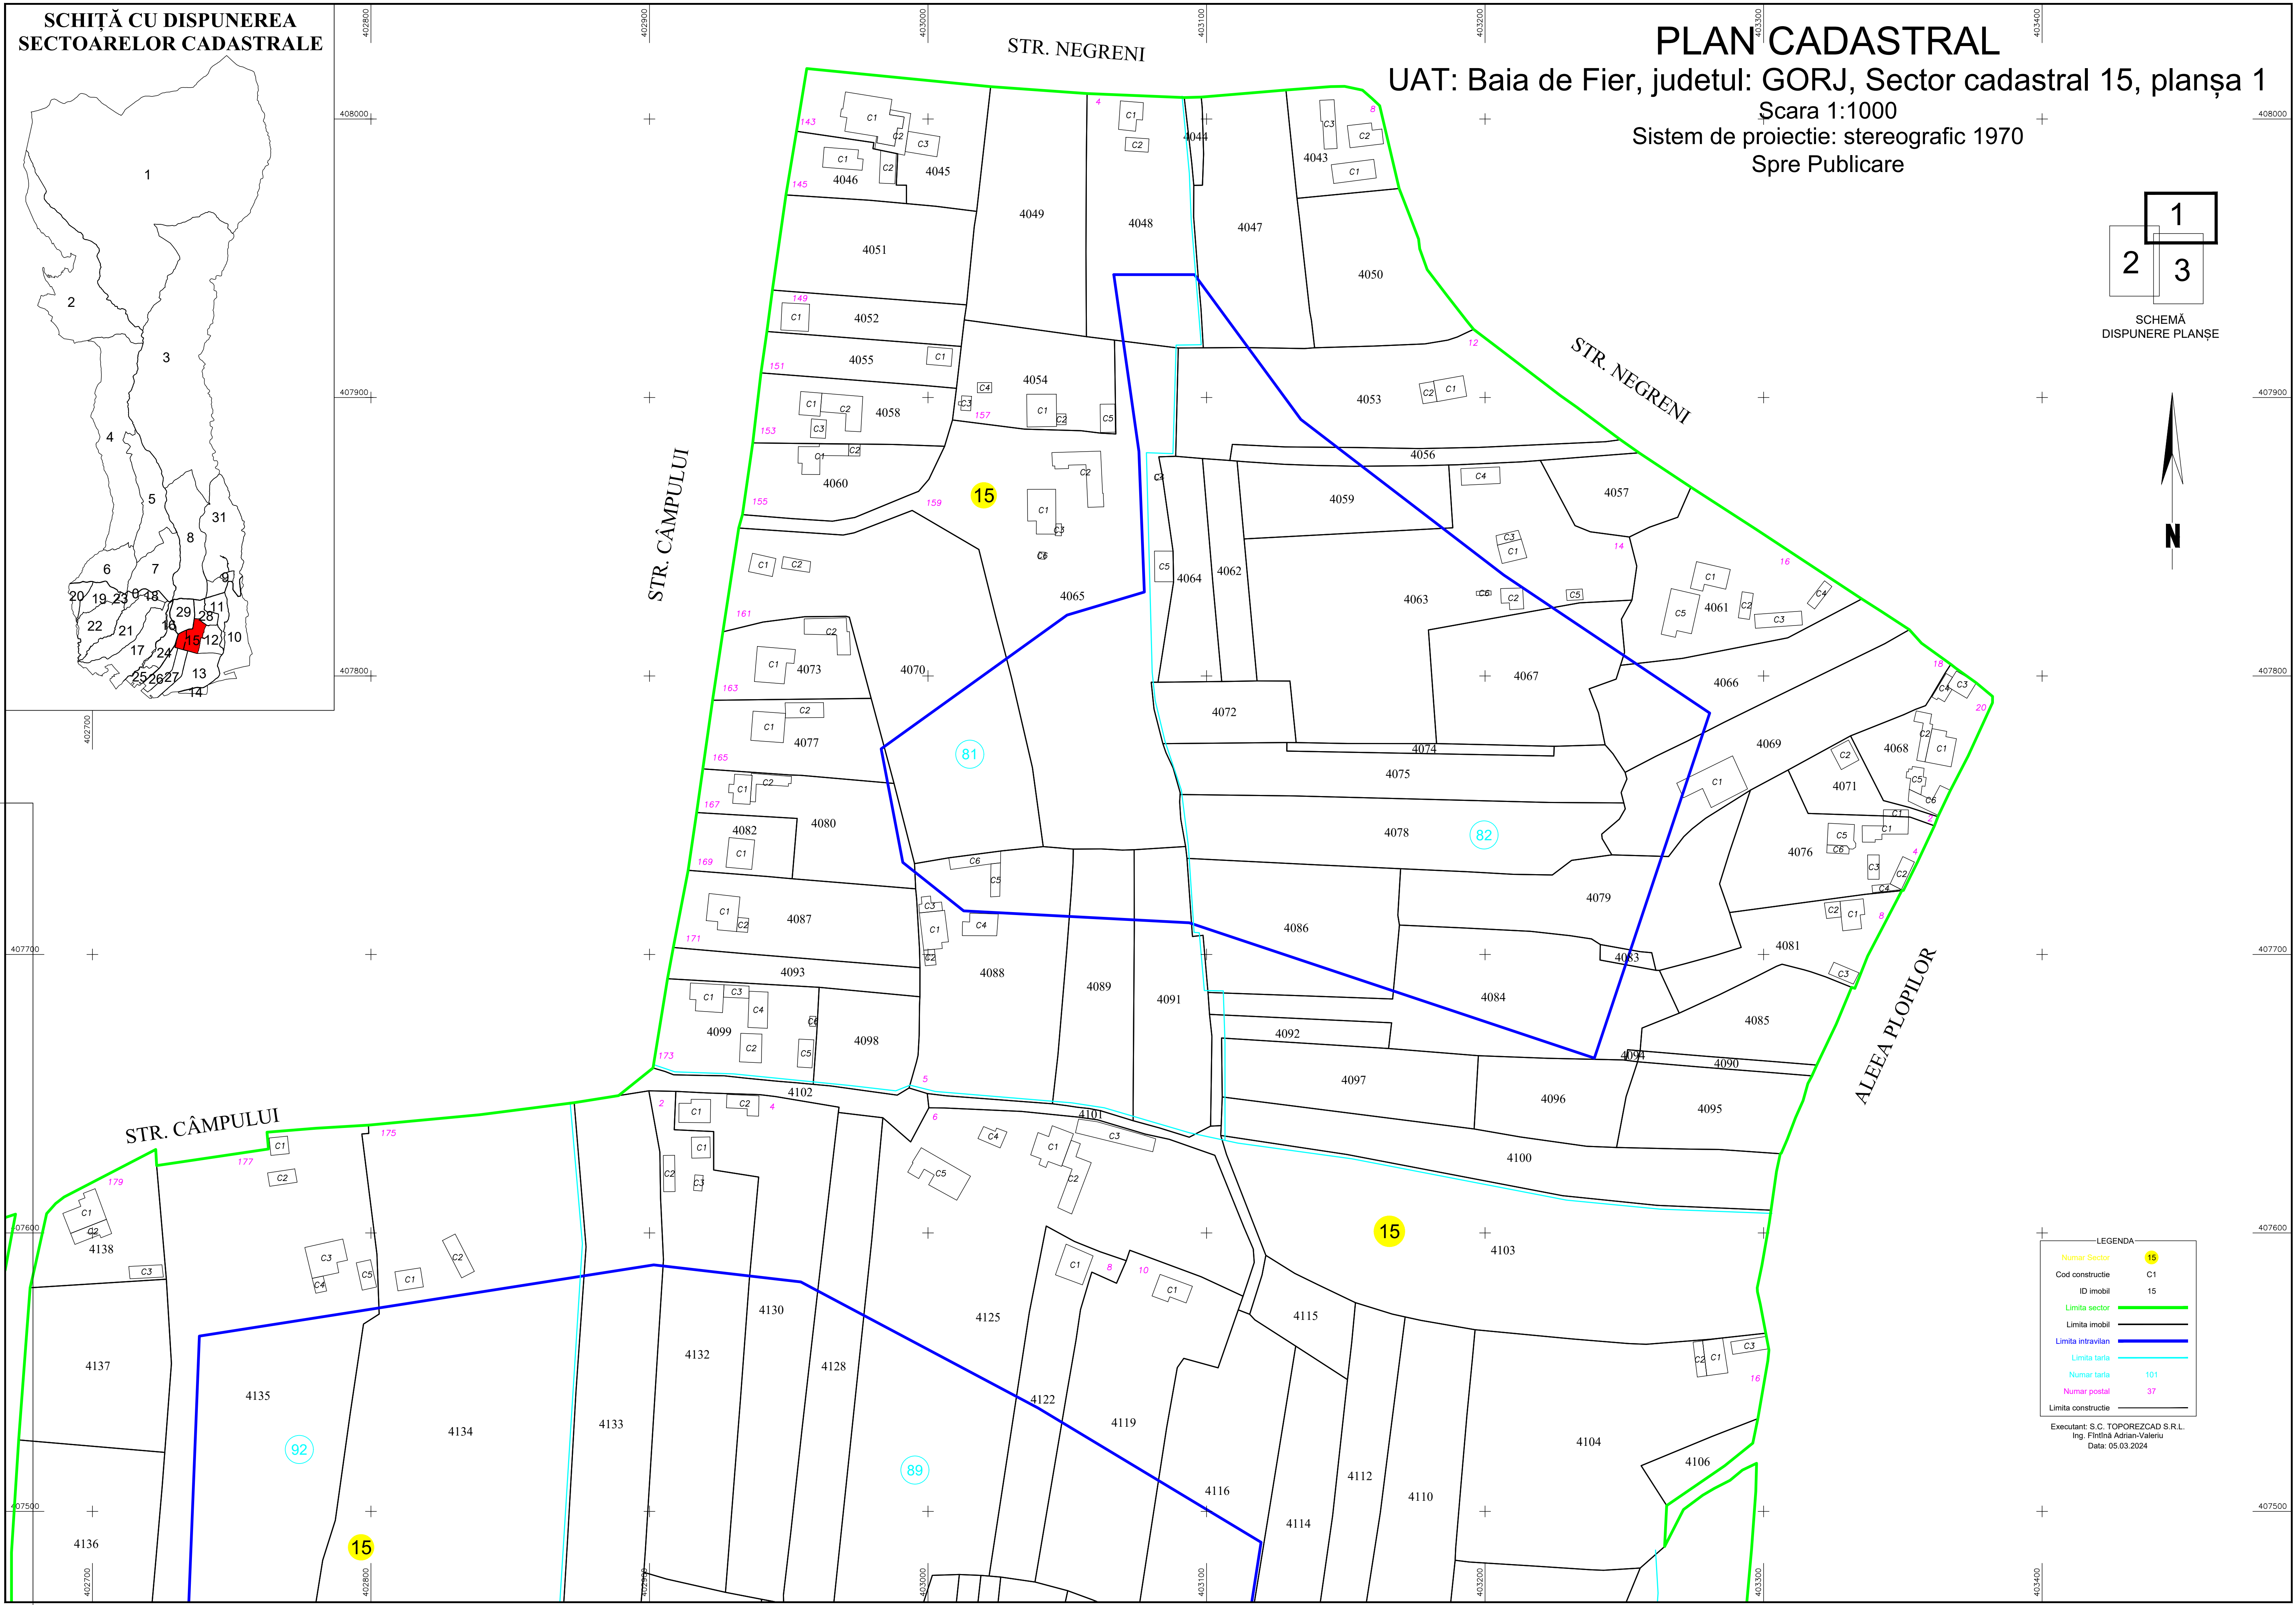


SCHEMĂ
DISPUNERE PLANȘE

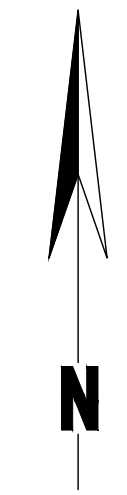

LEGENDA

Numar Sector	15
Cod constructie	C1
ID imobil	15
Limita sector	—
Limita imobil	—
Limita intravilan	—
Limita tarla	—
Numar tarla	101
Numar postal	37
Limita constructie	—

Executant: S.C. TOPOREZCAD S.R.L.
Ing. Flintina Adrian-Valeriu
Data: 05.03.2024

PLAN CADASTRAL

UAT: Baia de Fier, judetul: GORJ, Sector cadastral 15, planșa 2

Scara 1:1000

Sistem de proiectie: stereografic 1970

Spre Publicare

STR. CÂMPULUI

STR. LALELELOR



STR. CÂMPULUI

STR. PEȘTERII

STR. BRÂNDUȘELOR

STR. BRÂNDUȘELOR


STR. BRÂNDUȘELOR

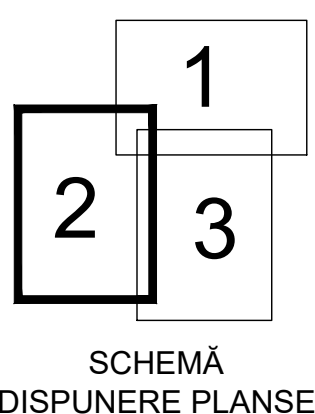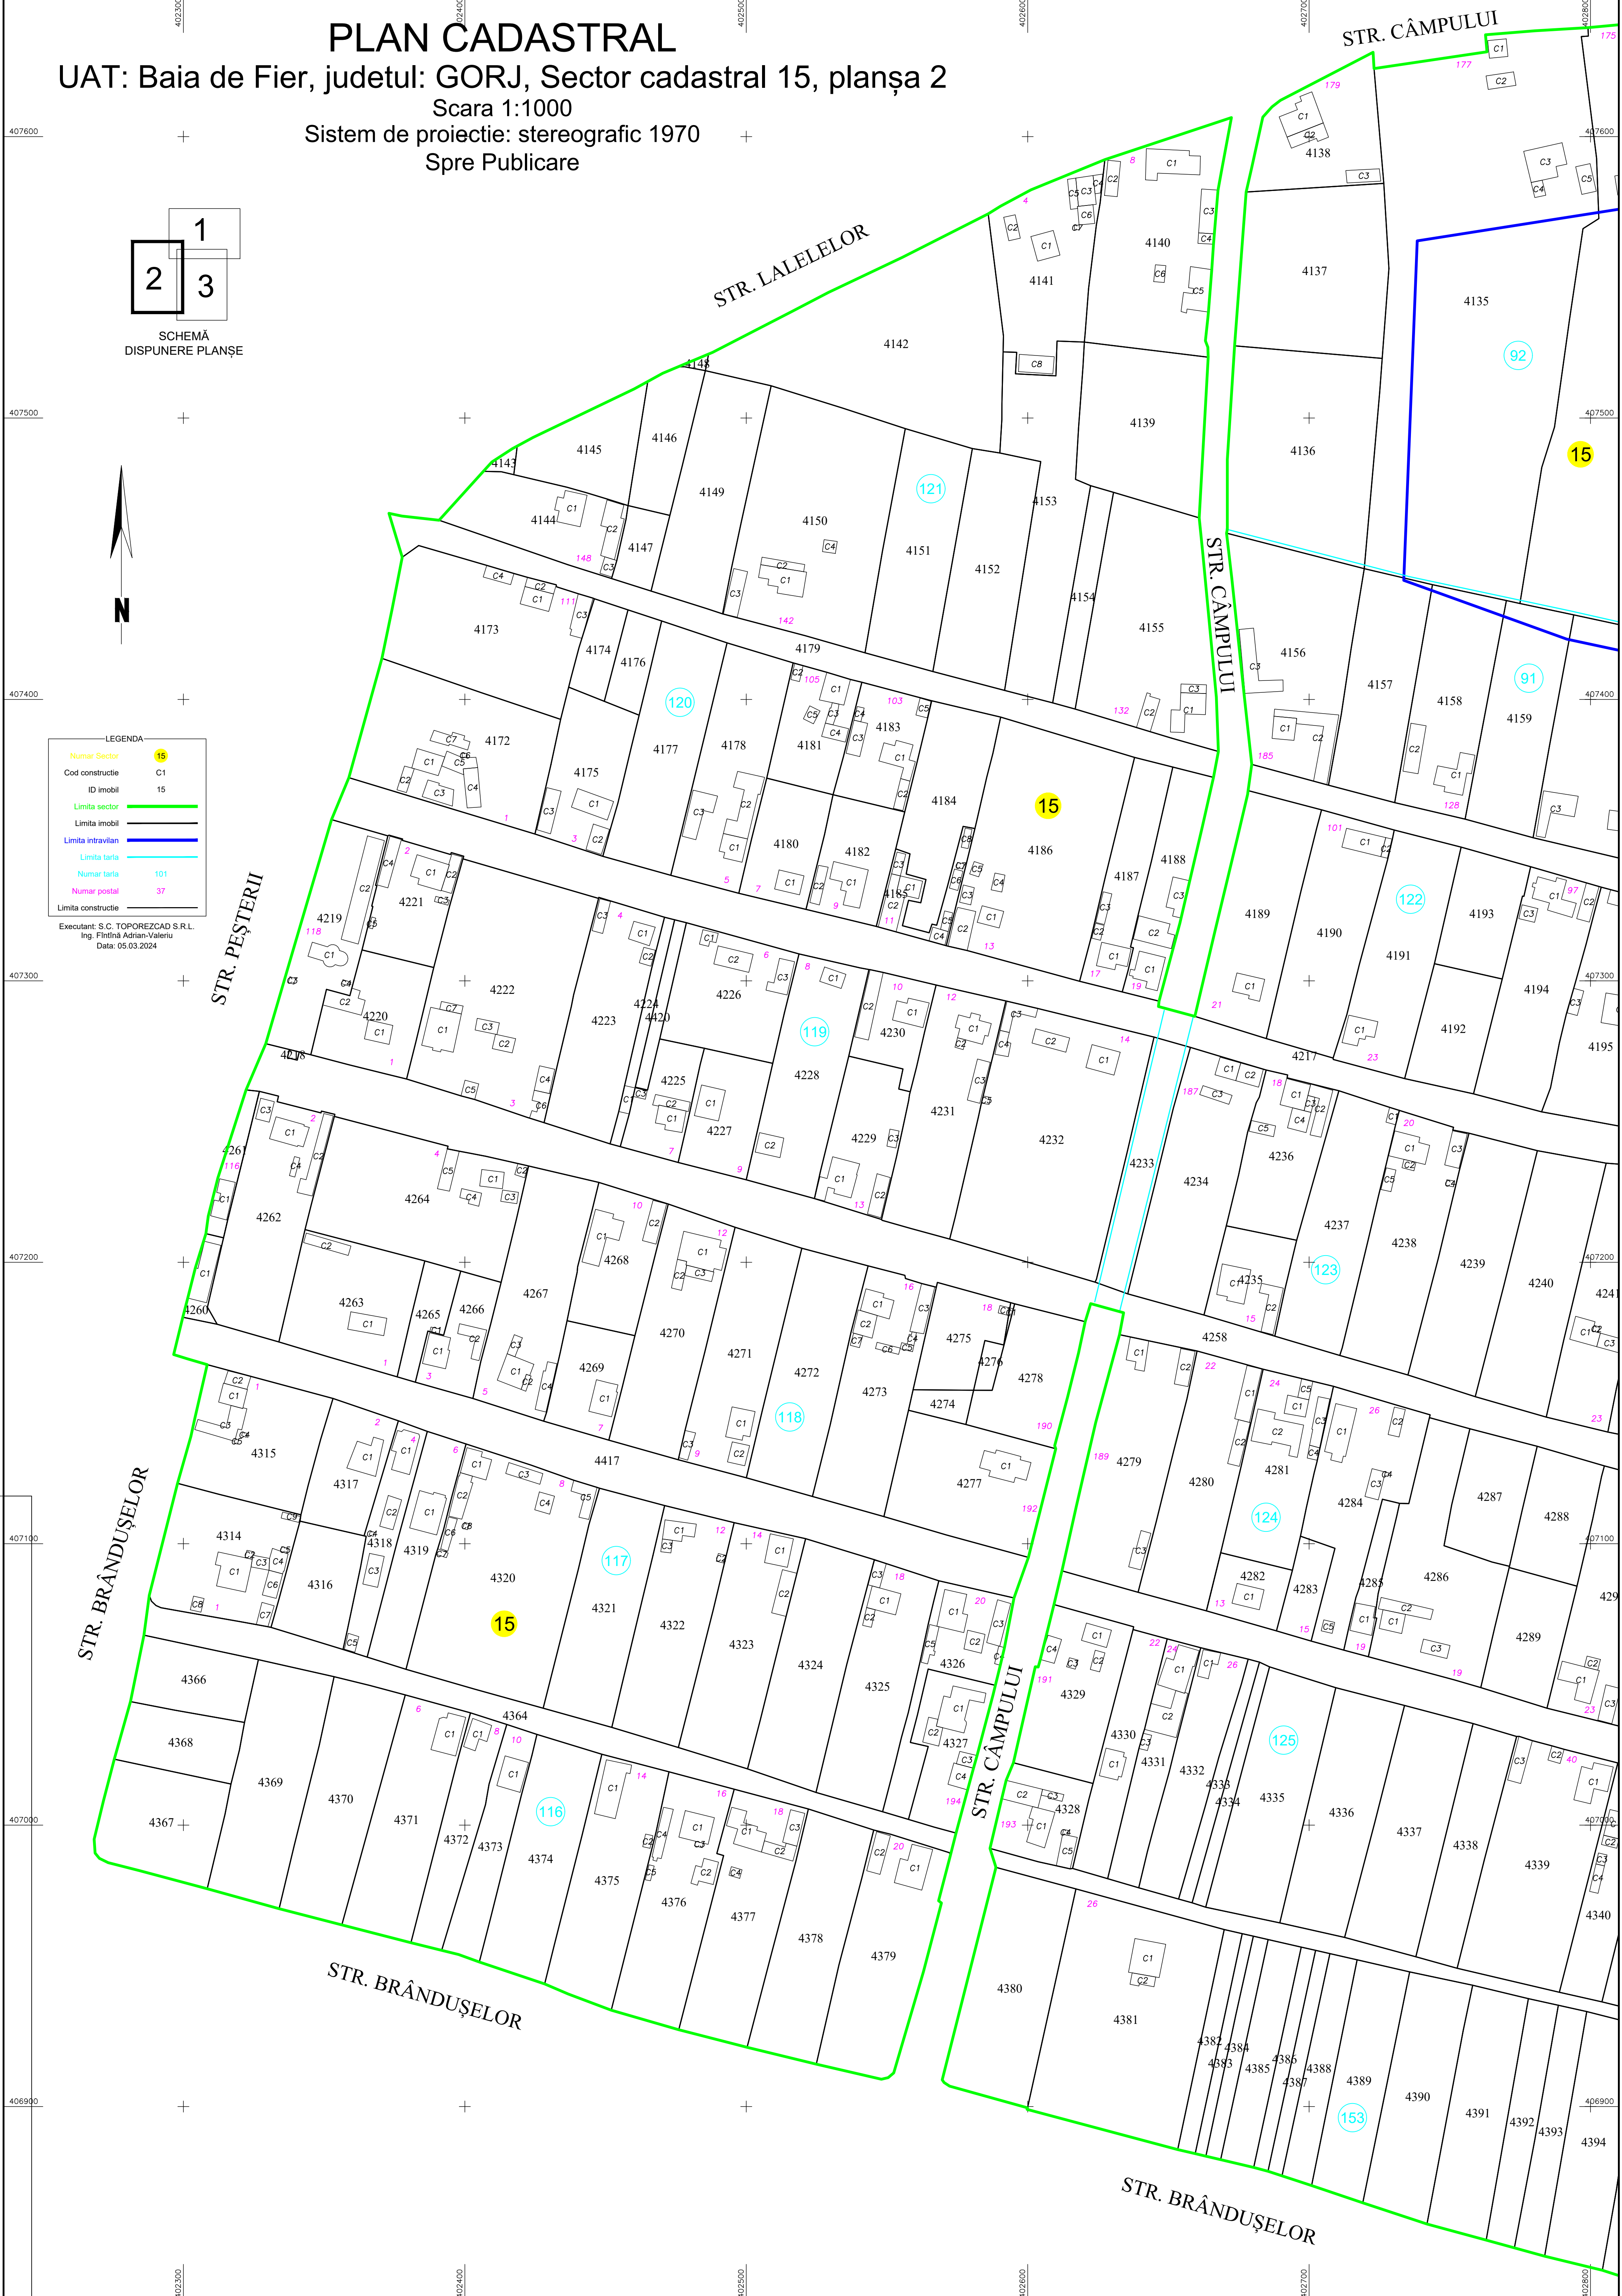


LEGENDA

Numar Sector	15
Cod constructie	C1
ID imobil	15
Limita sector	—
Limita imobil	—
Limita intravilan	—
Limita tarla	—
Numar tarla	101
Numar postal	37
Limita constructie	—

Executant: S.C. TOPOREZCAD S.R.L.
Ing. Flirtina Adrian-Valeriu
Data: 05.03.2024

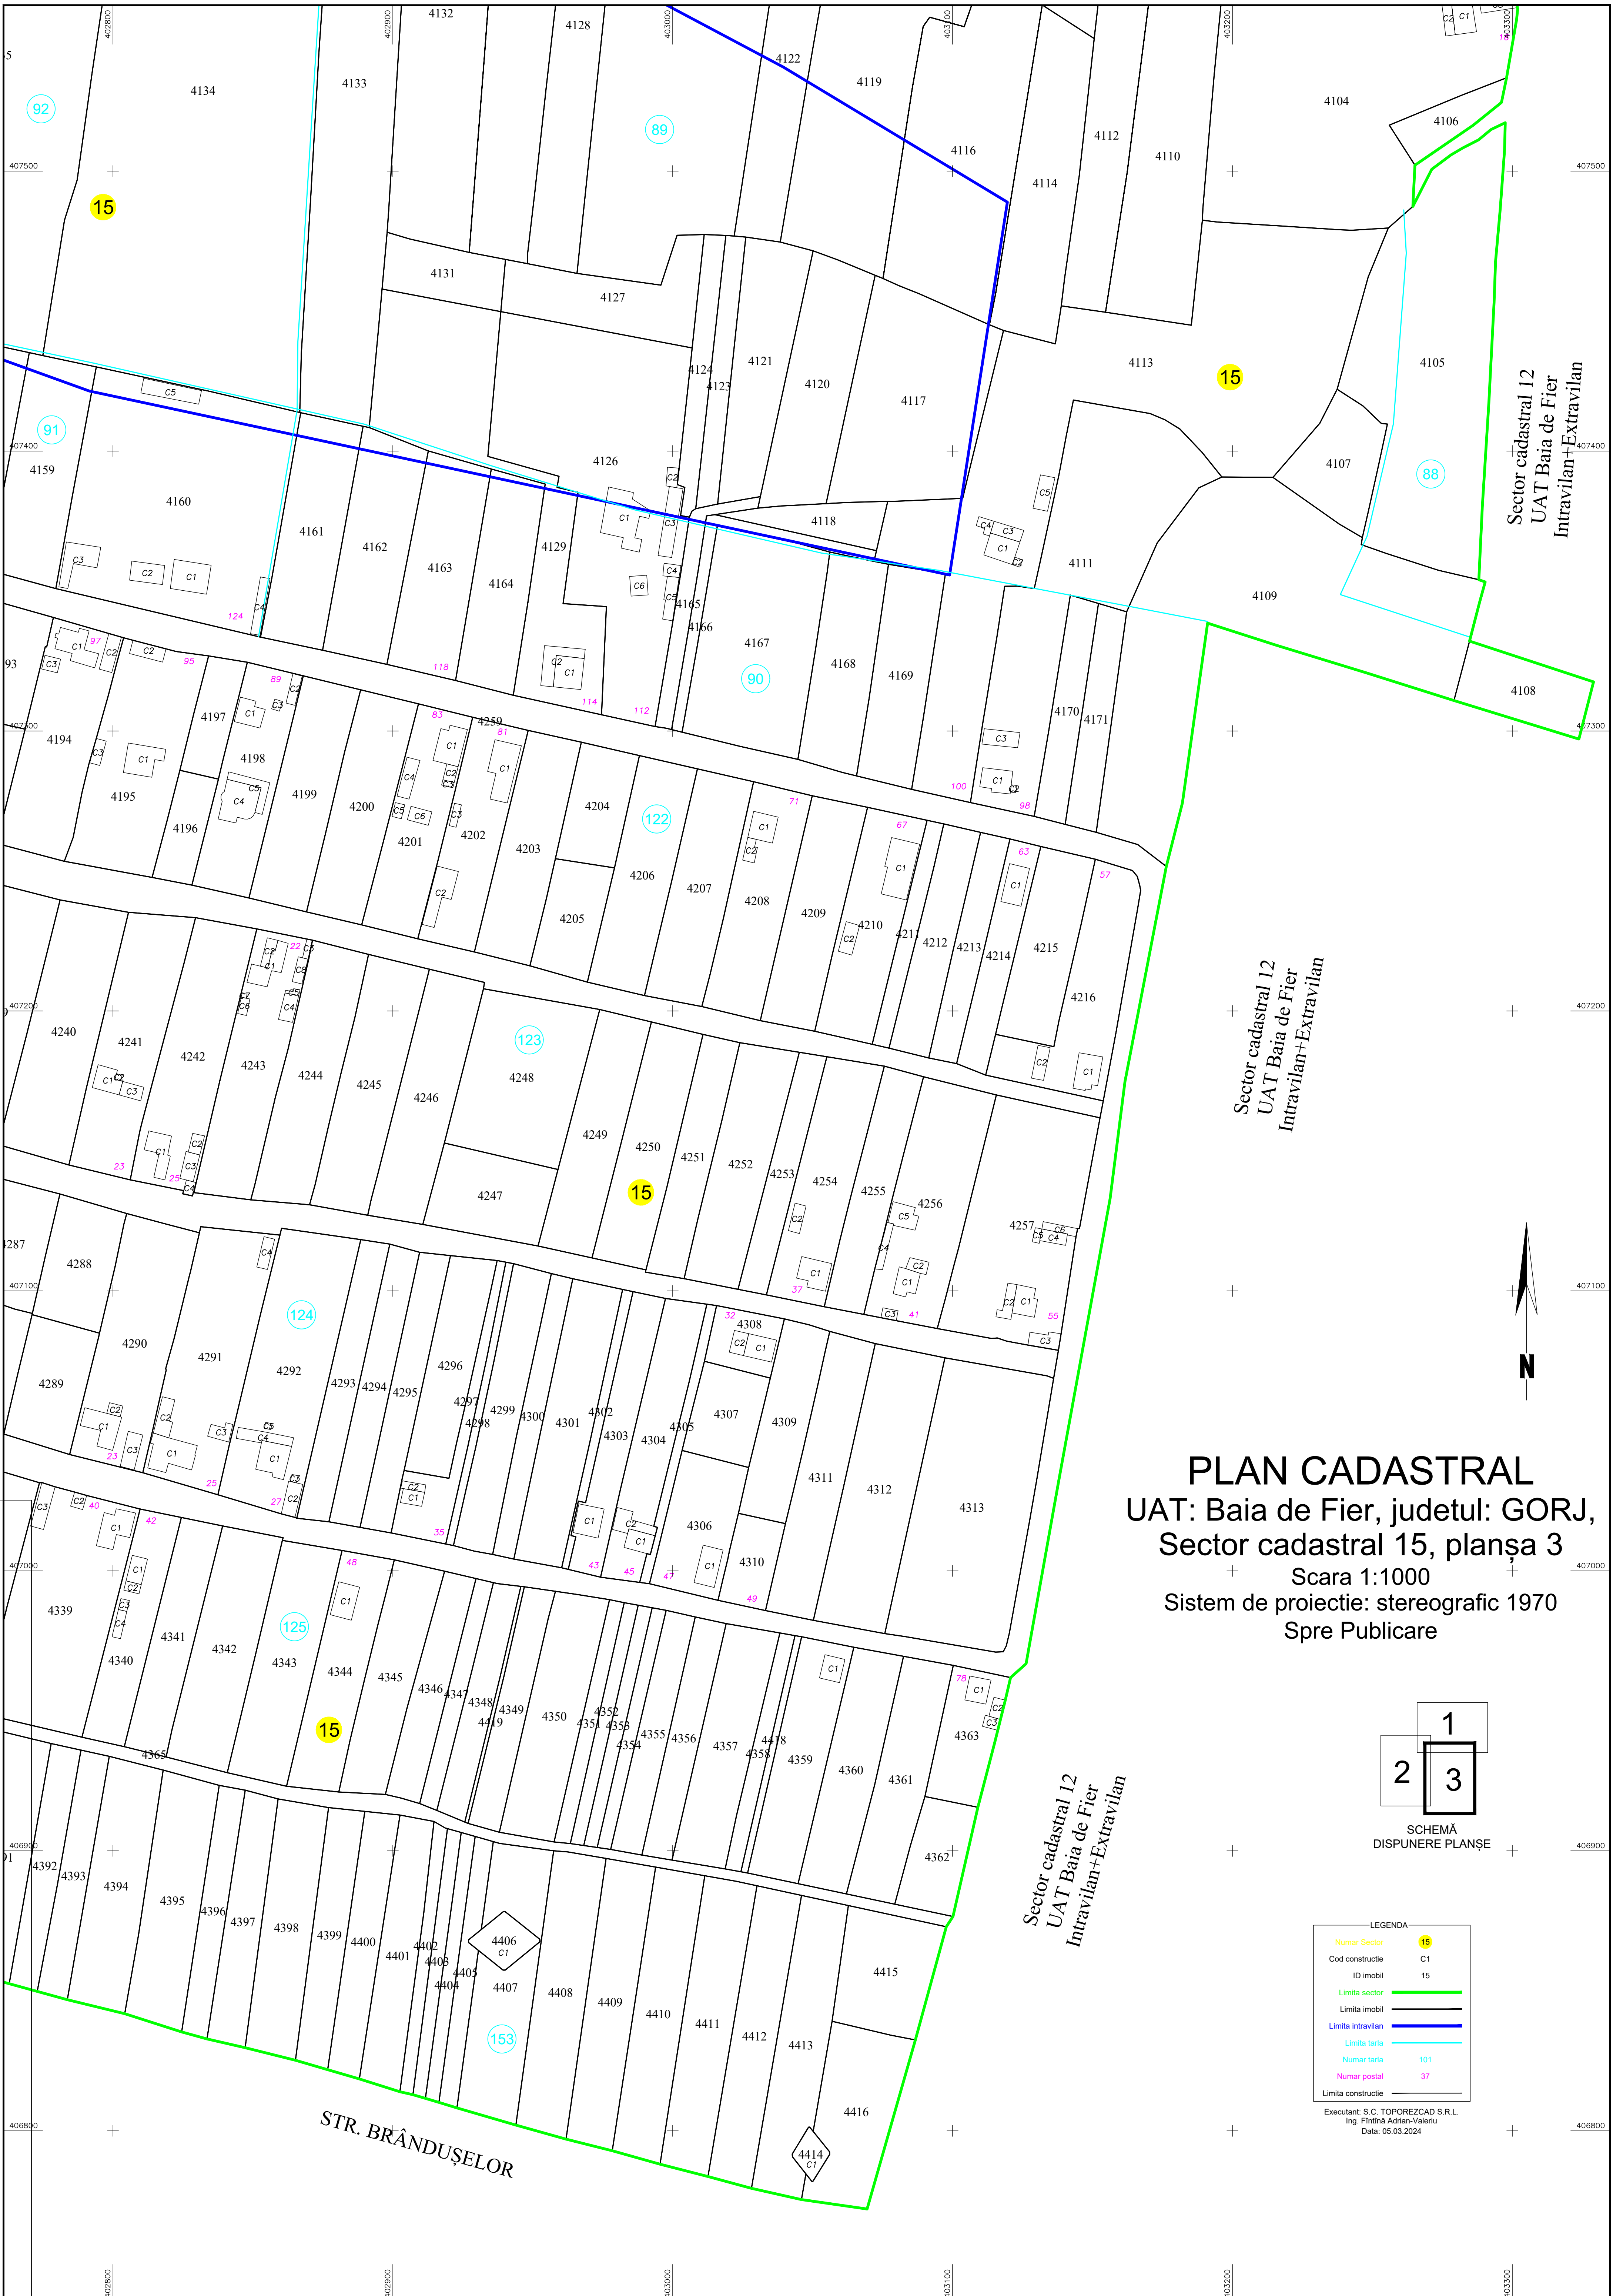

PLAN CADASTRAL
UAT: Baia de Fier, judetul: GORJ,
Sector cadastral 15, planșa 3
 Scara 1:1000
 Sistem de proiectie: stereografic 1970
 Spre Publicare

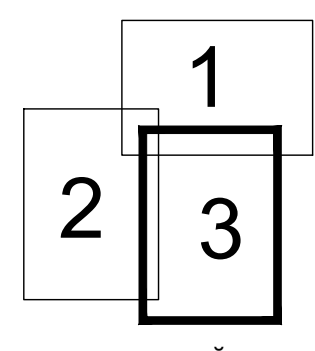

SCHEMĂ
DISPUNERE PLANȘE

LEGENDA

Numar Sector	15
Cod constructie	C1
ID imobil	15
Limita sector	(Green line)
Limita imobil	(Black line)
Limita intravilan	(Blue line)
Limita tarla	(Cyan line)
Numar tarla	101
Numar postal	37
Limita constructie	(Black line)

Executant: S.C. TOPOREZCAD S.R.L.
 Ing. Fintină Adrian-Valeriu
 Data: 05.03.2024

STR. BRÂNDUȘELOR