

# PLAN CADASTRAL



## UAT Baia de Fier, Judetul Gorj

### Sector cadastral nr. 22

Plansa 1

Scara 1:2000  
Sistem de proiectie STEREO 70

Schema de dispunere a planselor

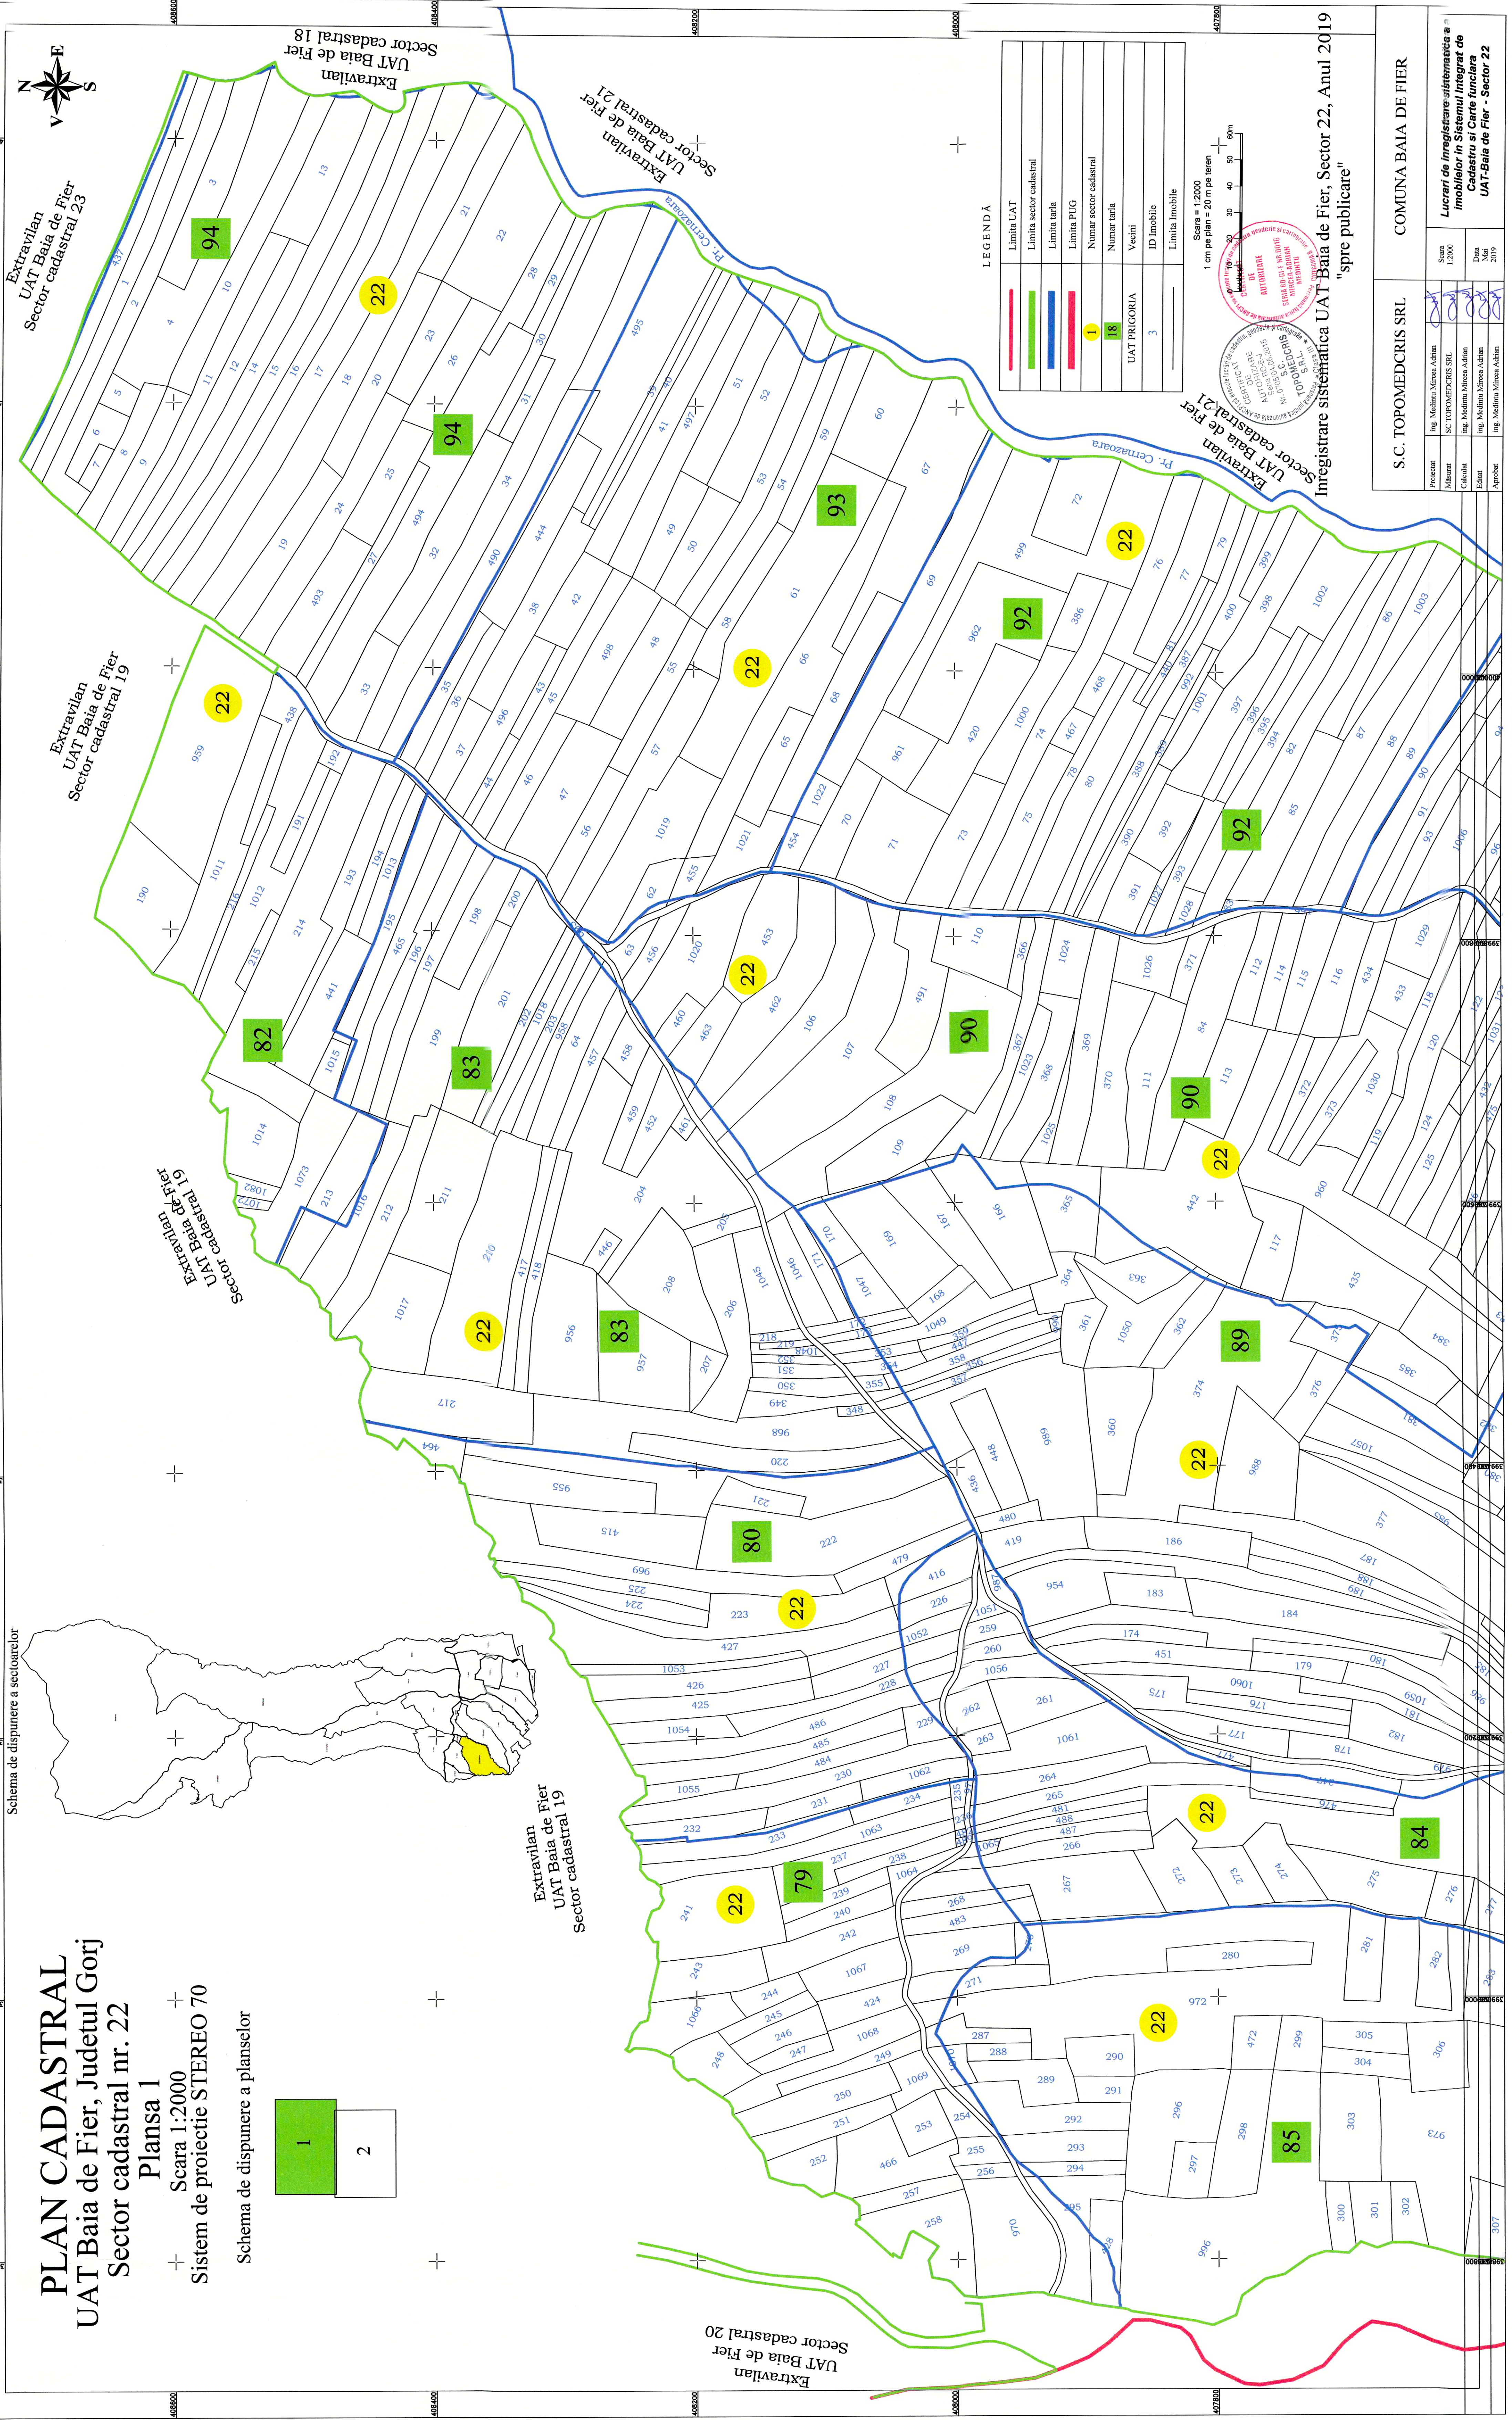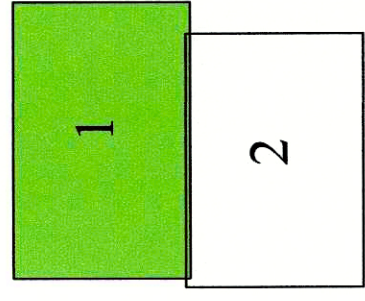

LEGENDA

	Limita UAT
	Limita sector cadastral
	Limita tarfa
	Limita PUG
	Numar sector cadastral
	Vecini
	ID Imobile
	Limita Imobile



Inregistrare sistematica UAT "Baia de Fier, Sector 22, Anul 2019"  
"spre publicare"

S.C. TOPOMEDCRIS SRL		COMUNA BAIJA DE FIER	
Proiectant	Ing. Mediana Mircea Adrian	Scara	1:2000
Asistent	SC TOPOMEDCRIS SRL	Lucrari de inregistrare sistematica a imobilelor in Sistemul Integrat de Cadastru si Carte Funciara UAT-Baia de Fier - Sector 22	
Calculat	Ing. Mediana Mircea Adrian	Data	2019
Editat	Ing. Mediana Mircea Adrian		
Aprobat	Ing. Mediana Mircea Adrian		