



SCHITA CU DISPUNEREA SECTOARELOR CADASTRALE

JUD. HUNEDOARA

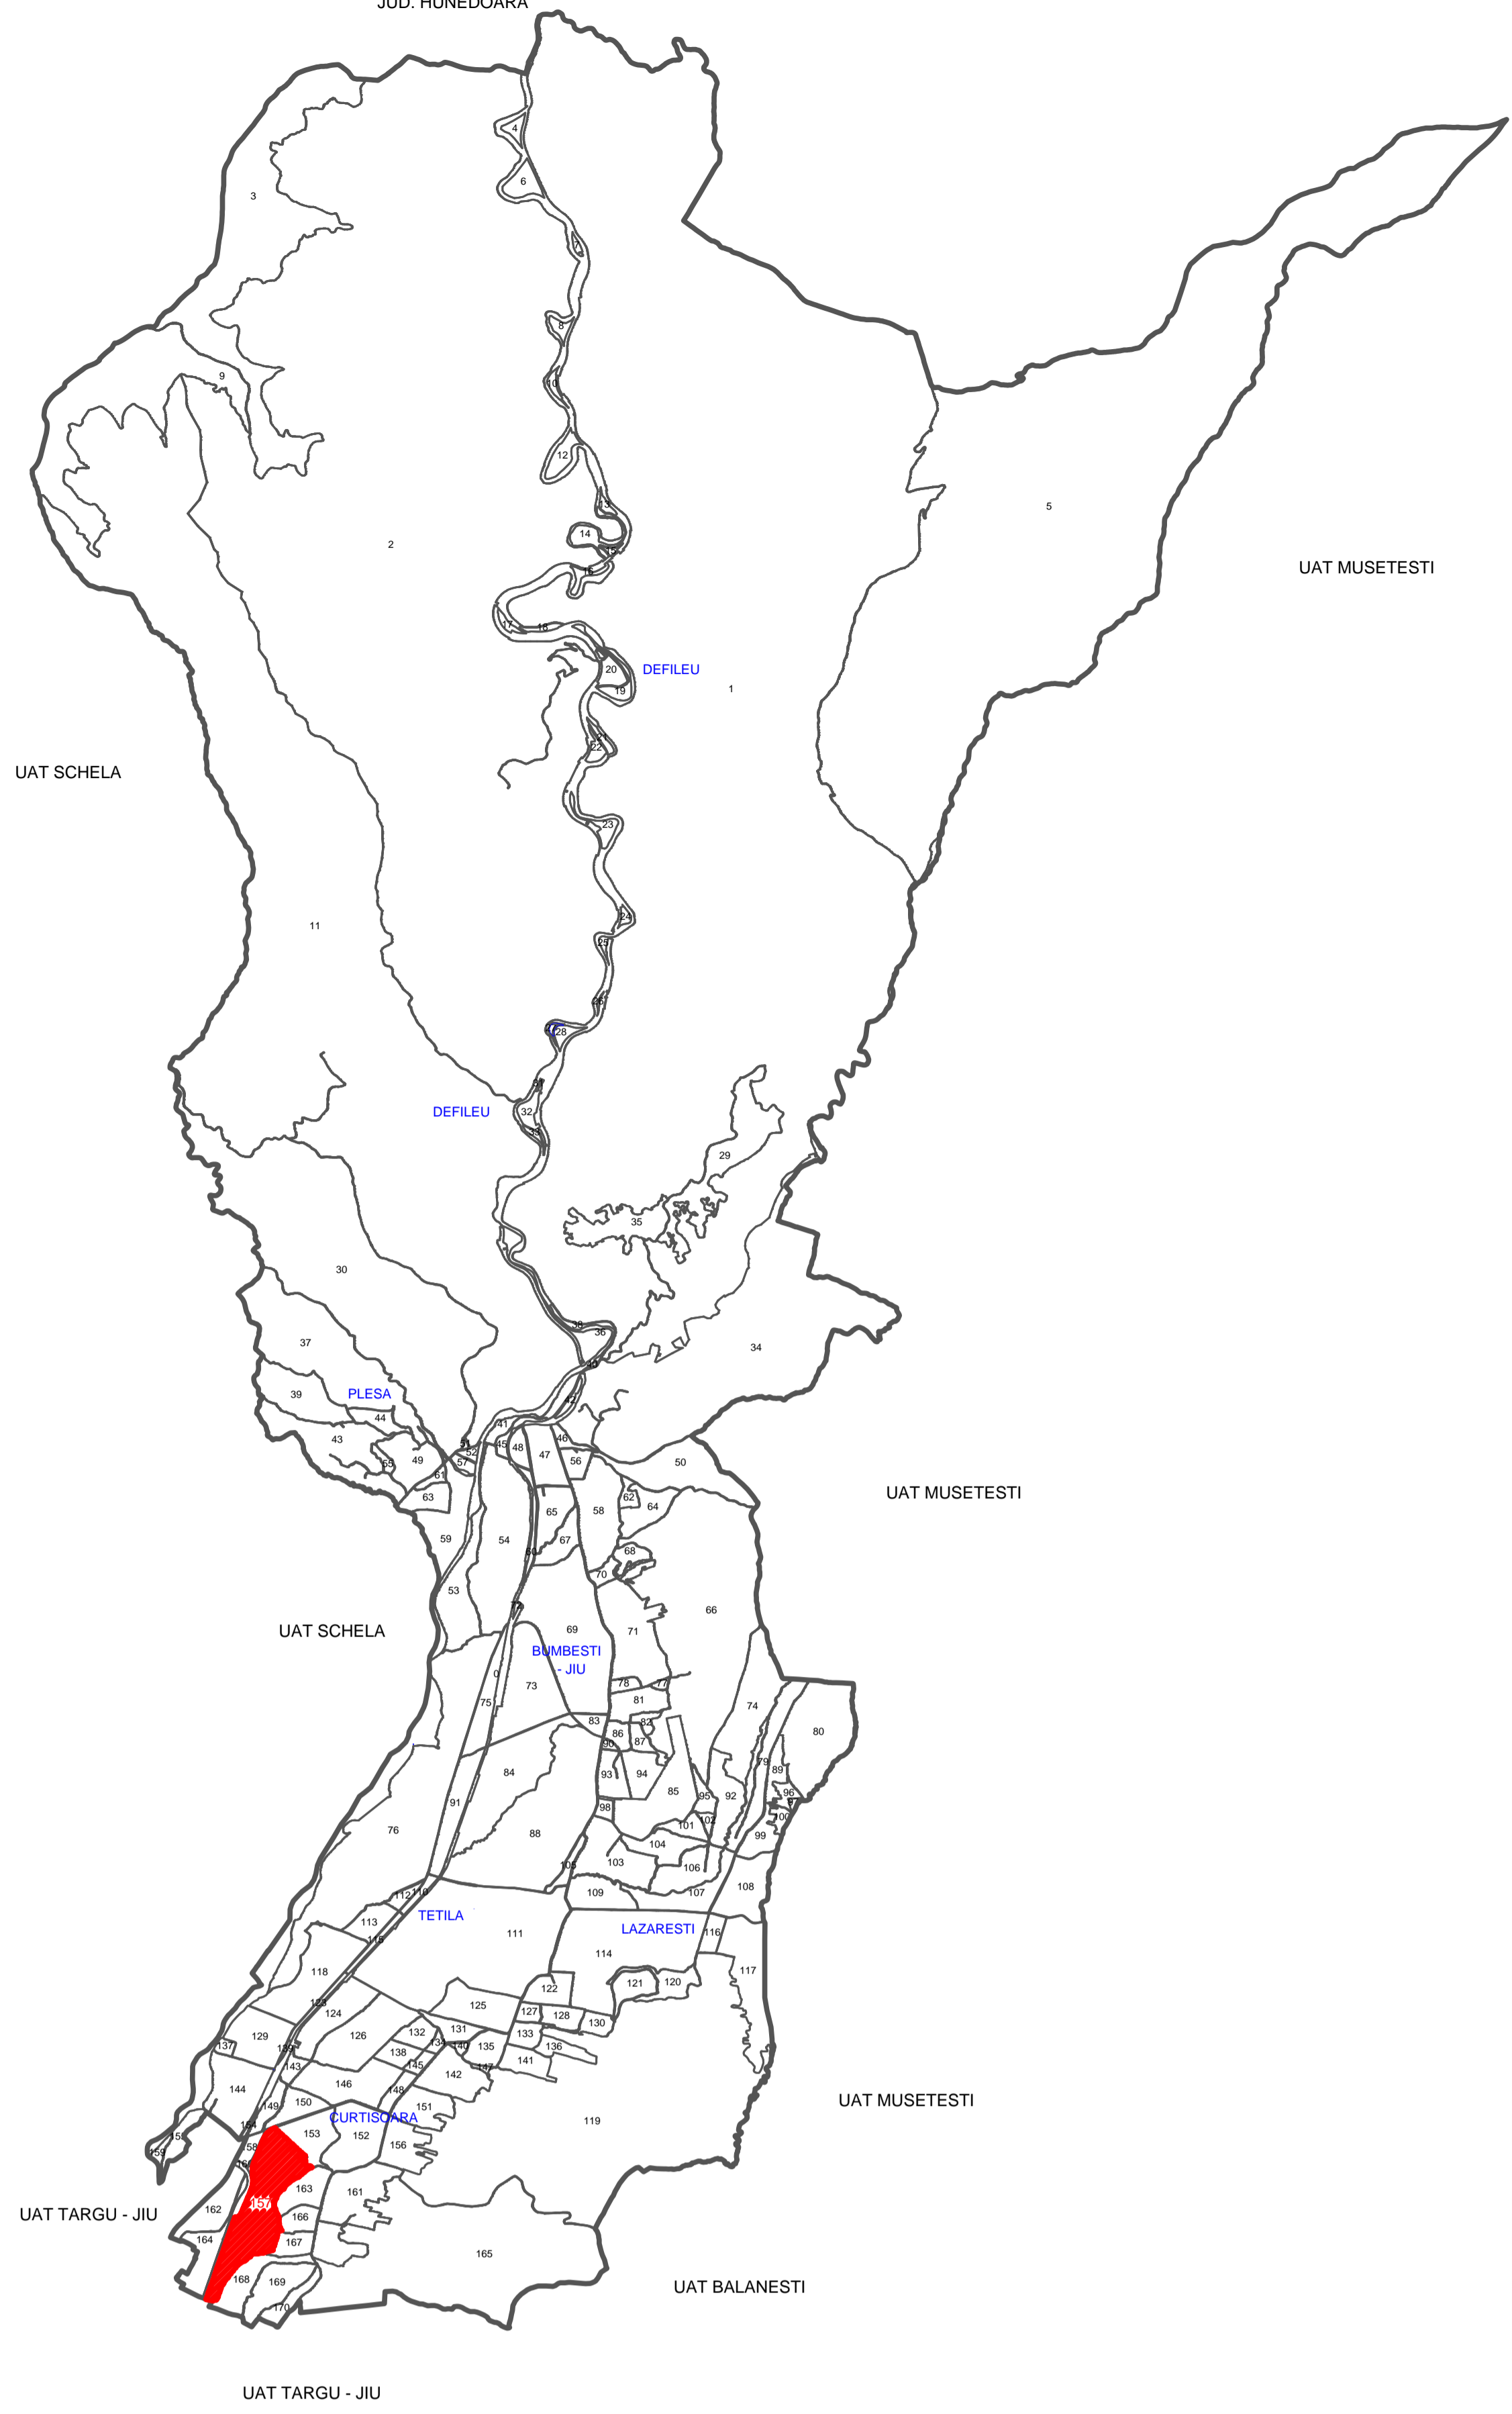


PLAN CADASTRAL
UAT BUMBESTI-JIU, JUDETUL GORJ

Sector 157
Scara 1:2000
Sistem de proiectie Stereografic 1970

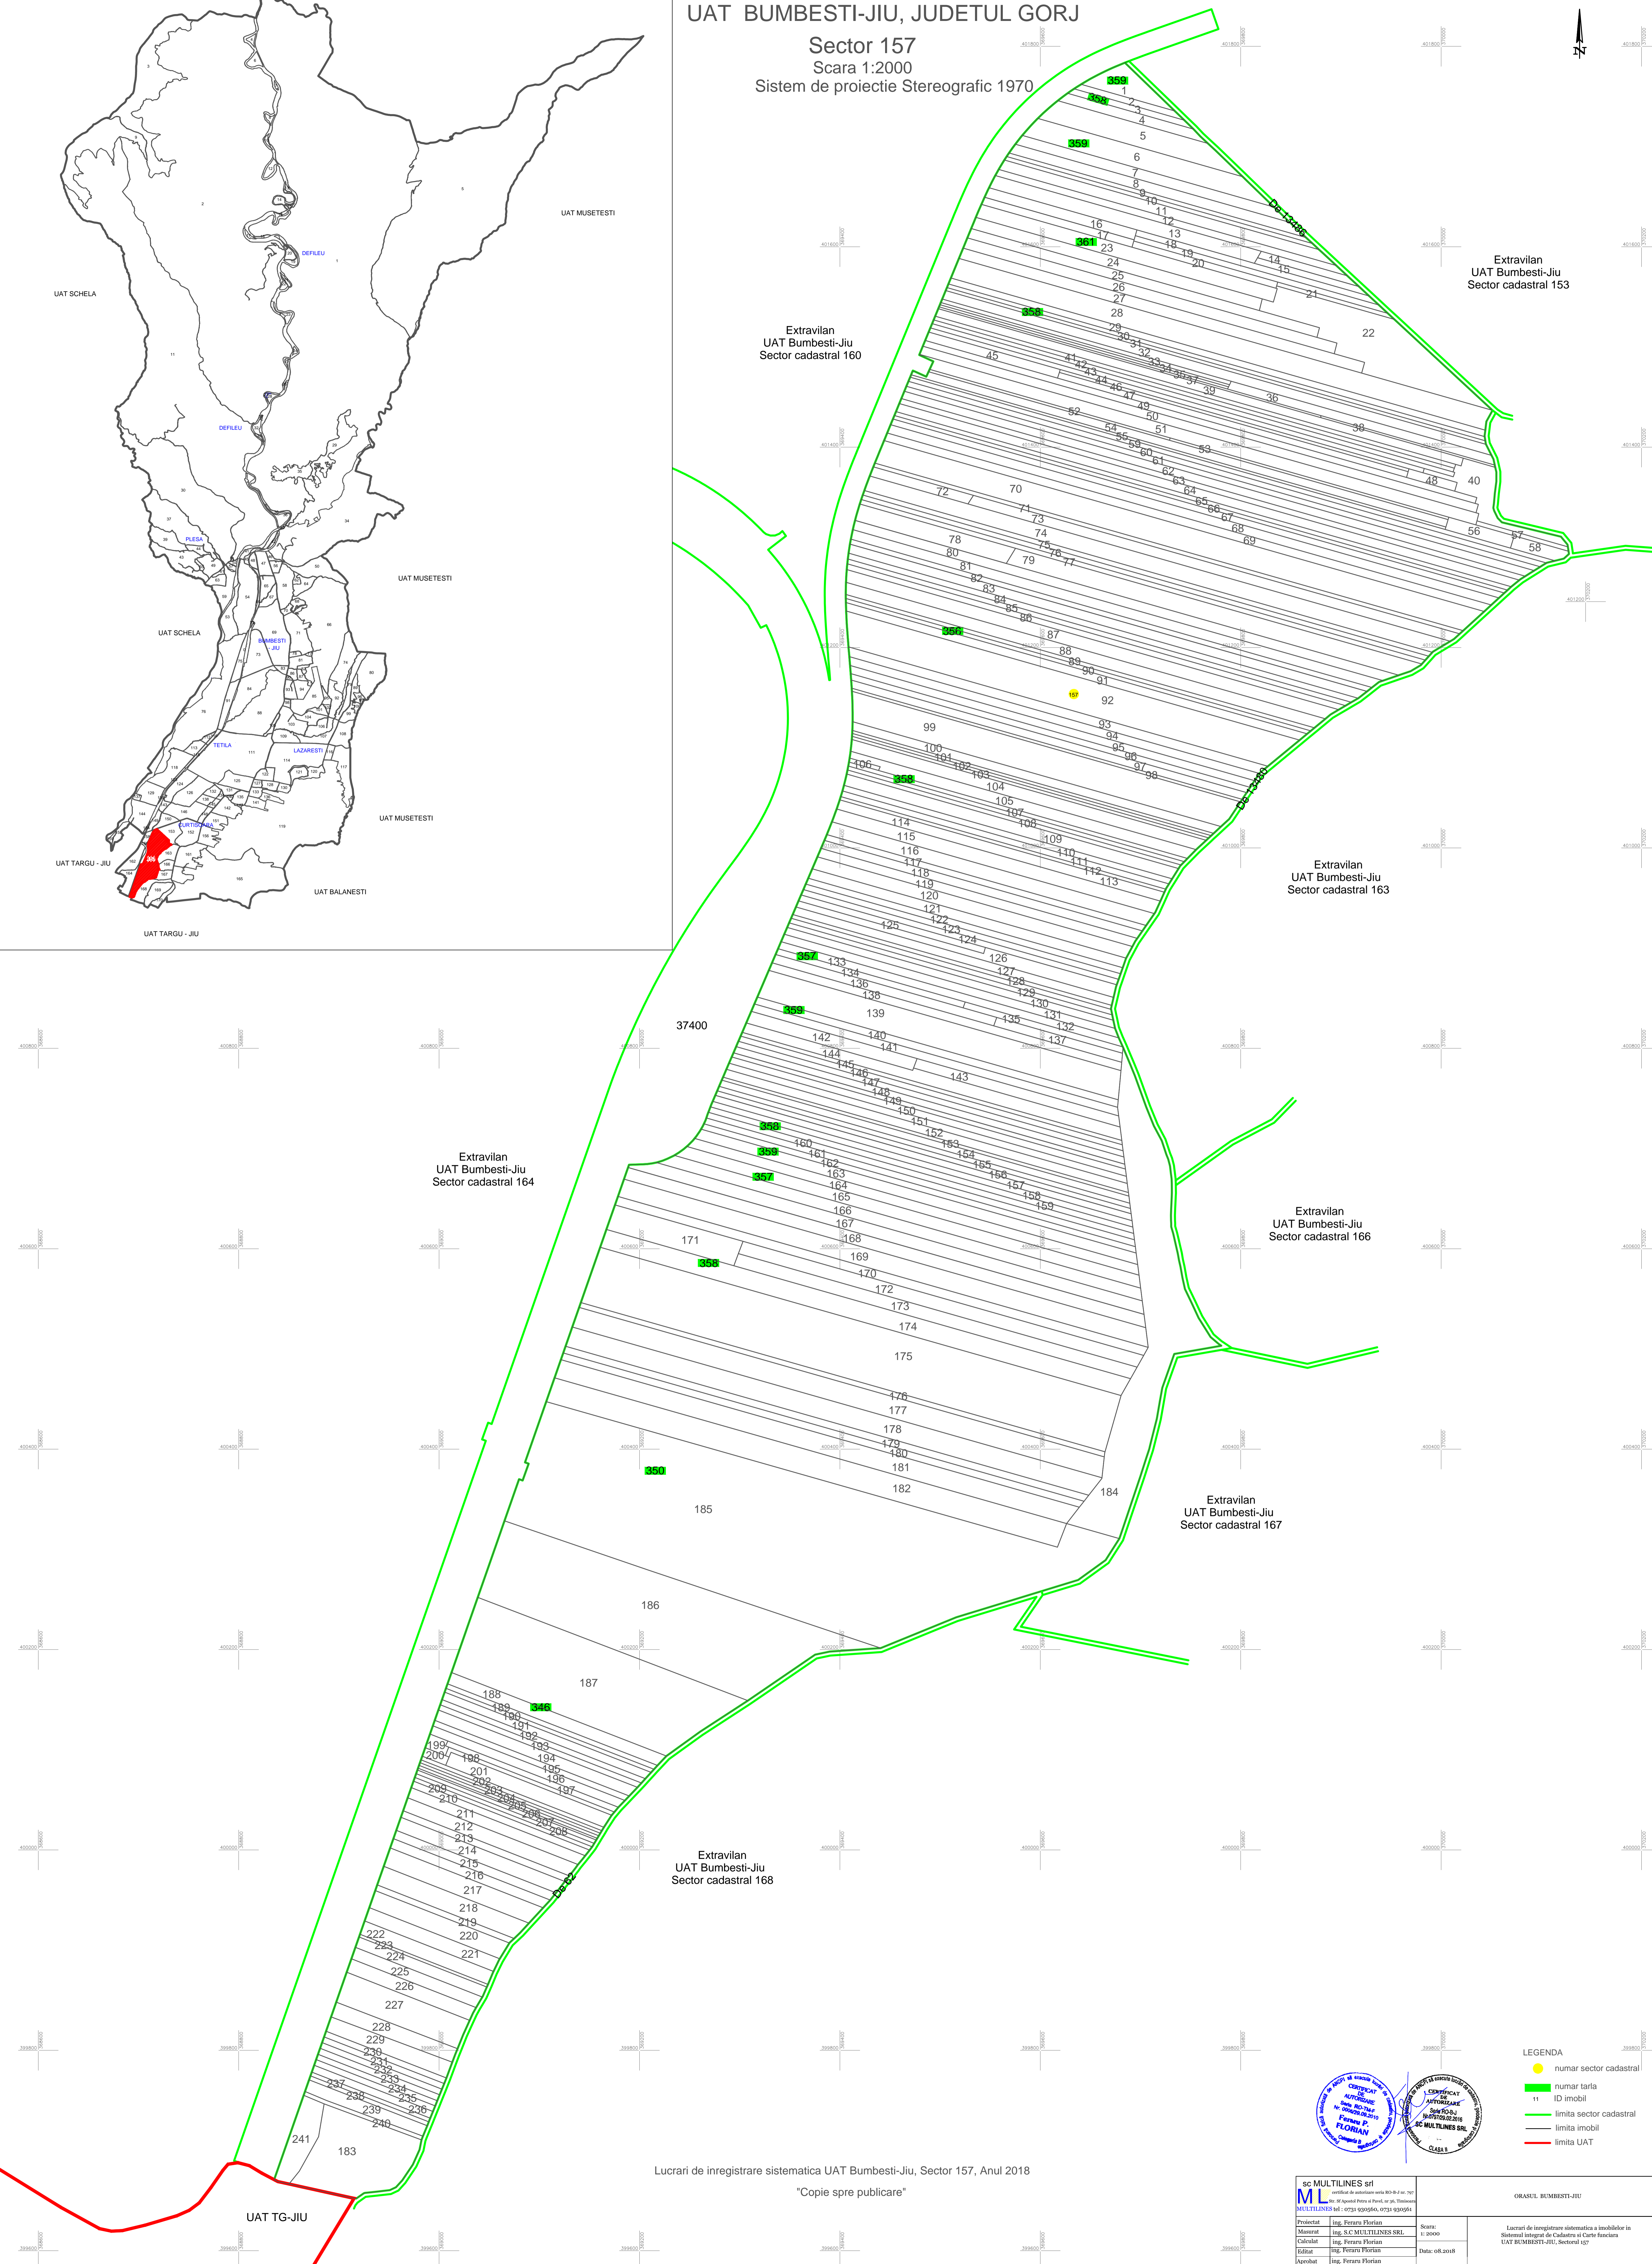

- LEGENDA
- numar sector cadastral
 - numar tarfa
 - ID imobil
 - limita sector cadastral
 - limita imobil
 - limita UAT

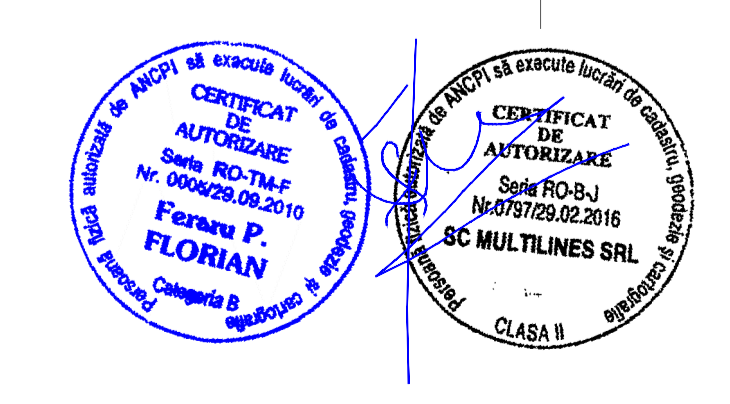

Lucrari de inregistrare sistematica UAT Bumbesti-Jiu, Sector 157, Anul 2018
"Copie spre publicare"

SC MULTILINES srl ML certificat de autorizare nr. 80-B-2-11-797 MULTILINES SRL - strada Sighetului, nr. 13, Timisoara		ORASUL, BUMBESTI-JIU	
Proiectant	ing. Feraru Florian	Scara:	1:2000
Manerant	ing. SC MULTILINES SRL	Obiect:	Lucrari de inregistrare sistematica a imobilelor in Sistemul Integrat de Cadastru si Carte Funciara UAT BUMBESTI-JIU, Sectorul 157
Calculat	ing. Feraru Florian	Data:	08.2018
Redat	ing. Feraru Florian		
Aprobat	ing. Feraru Florian		