


JUD. HUNEDOARA

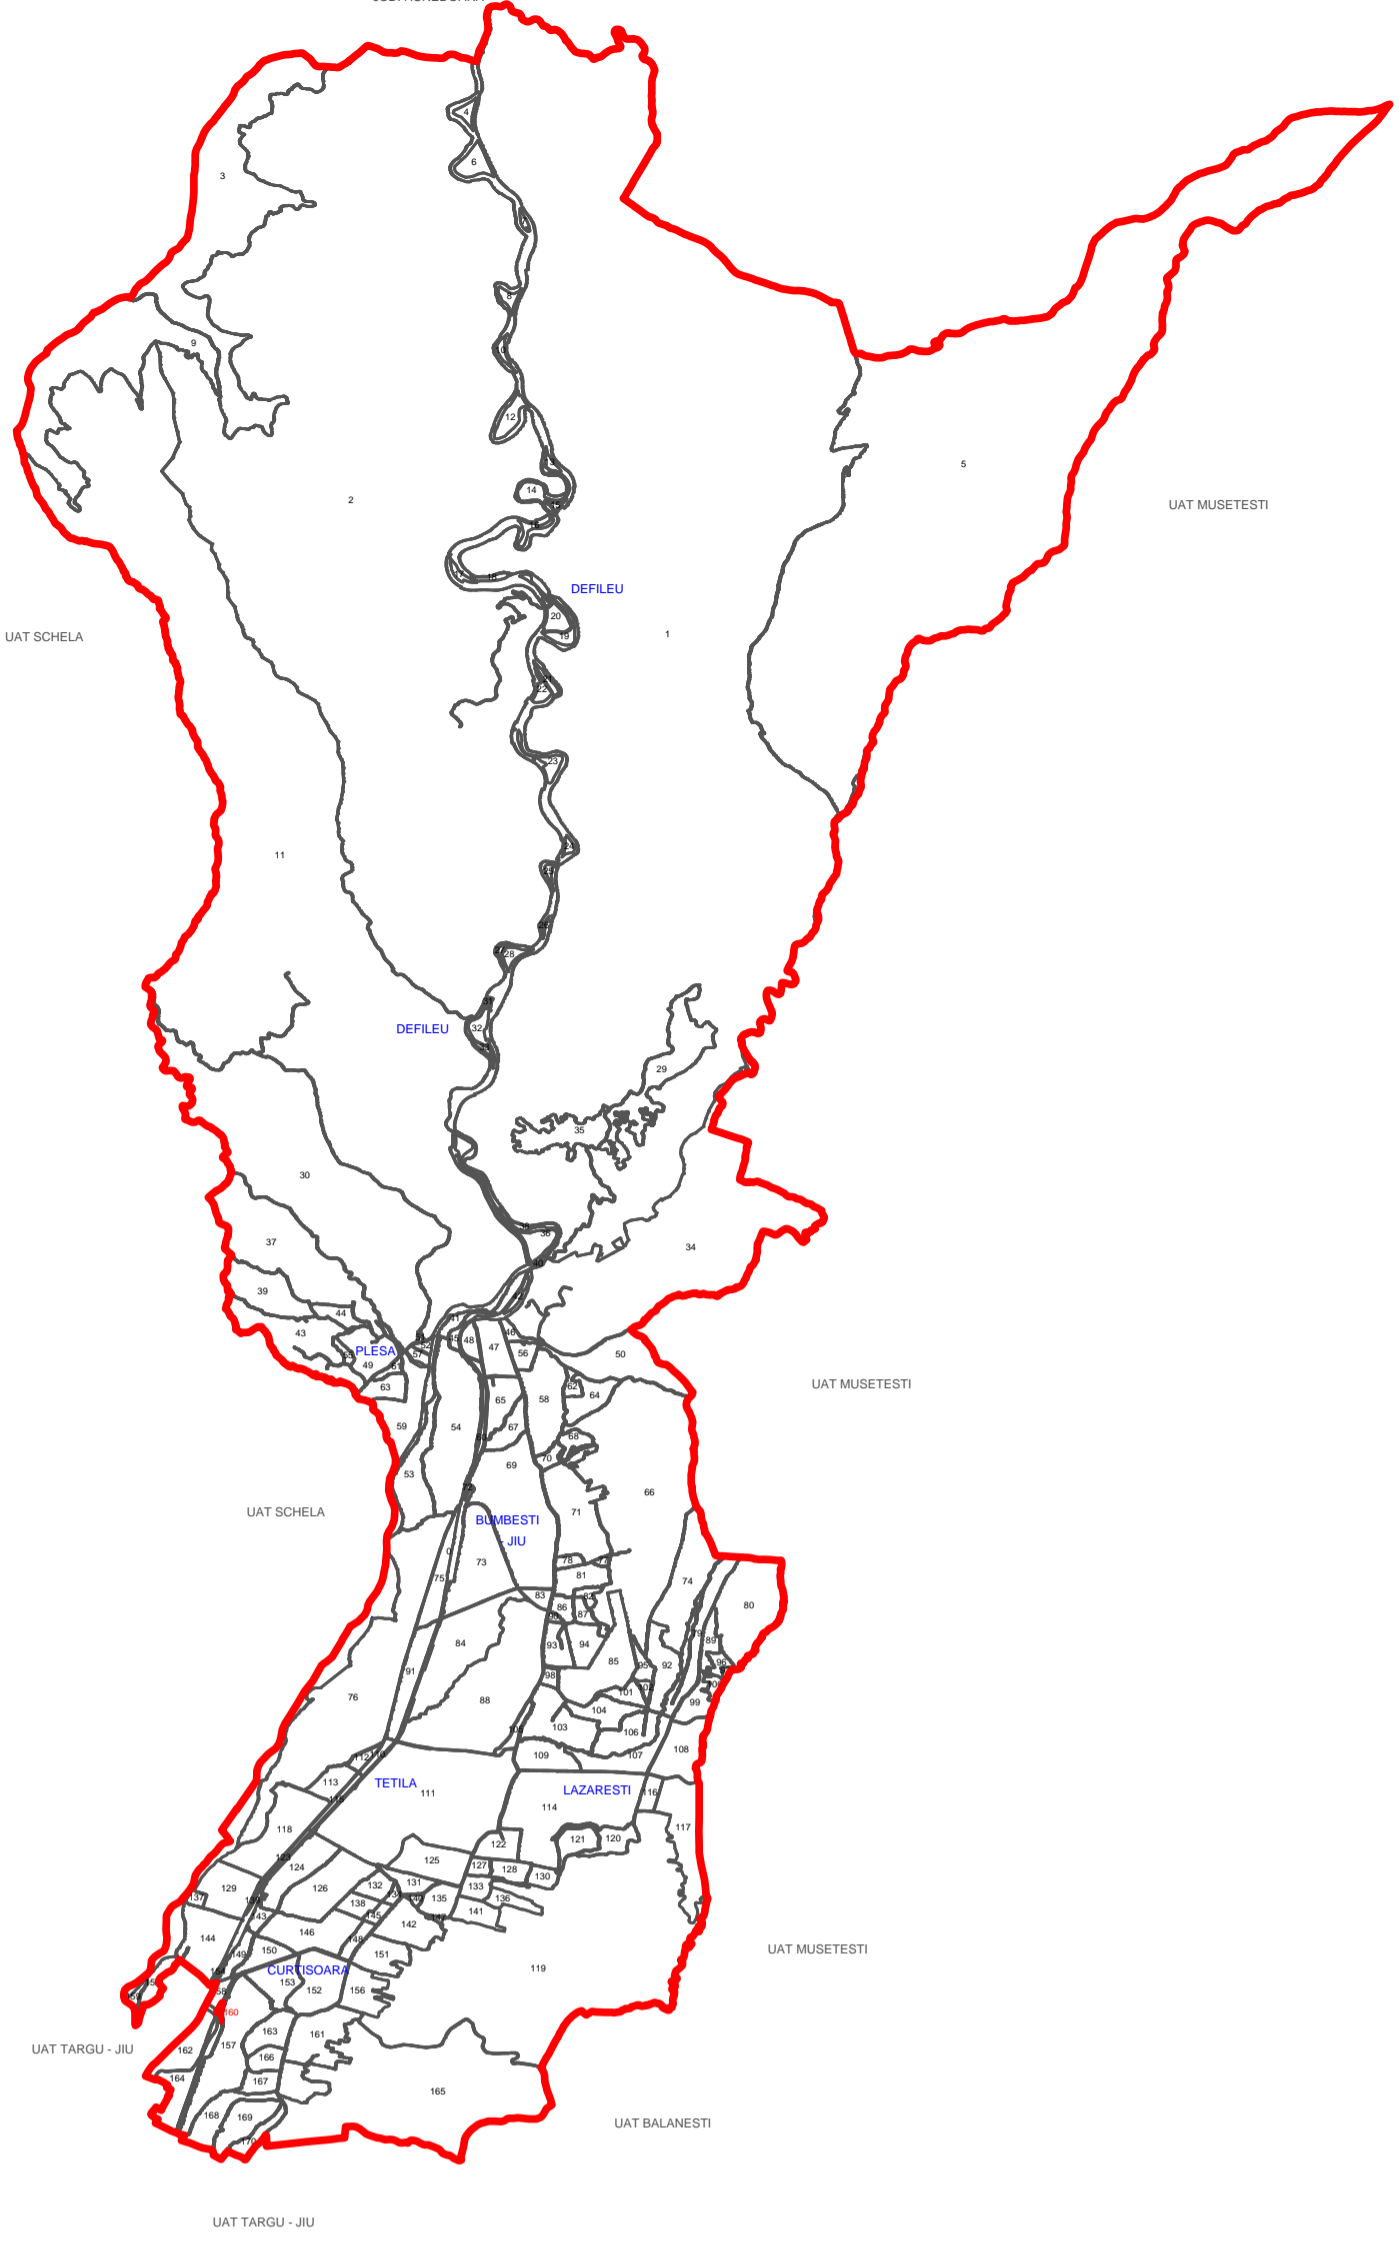

PLAN CADASTRAL




UAT BUMBEȘTI-JIU

JUDEȚUL GORJ

Sector 160

Scara 1: 500



Sistem de proiectie Stereografic 1970

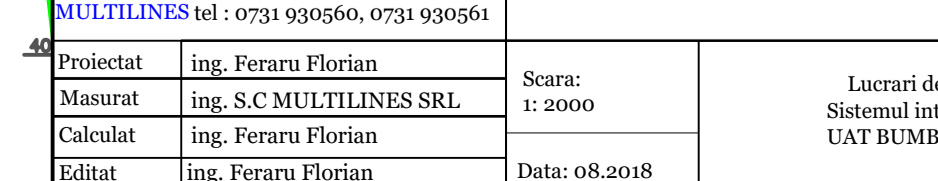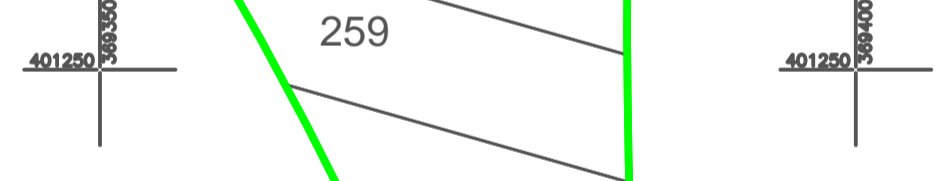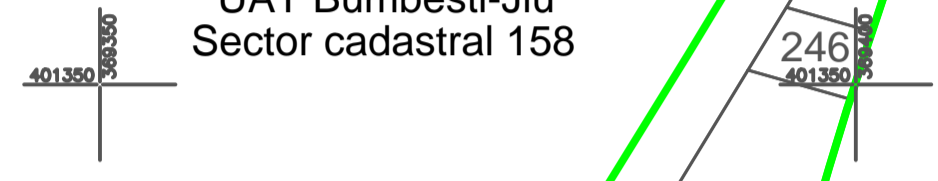

Extravilan
UAT Bumbesti-Jiu
Sector cadastral 158

37400

Extravilan
UAT Bumbesti-Jiu
Sector cadastral 157

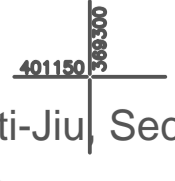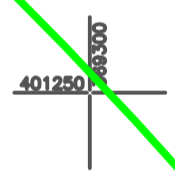

- LEGENDA**
- numar sector cadastral
 - numar tarla
 - ID imobil
 - limita sector cadastral
 - limita imobil
 - limita UAT



sc MULTILINES srl		ORASUL BUMBESTI-JIU	
certificat de autorizare seria RO-B-J nr. 797			
Str. Sf. Apostol Petru si Pavel, nr 36, Timisoara			
MULTILINES tel : 0731 930560, 0731 930561			
Proiectat	ing. Feraru Florian	Scara:	1: 2000
Masurat	ing. S.C MULTILINES SRL	Date:	08.2018
Calculat	ing. Feraru Florian	Lucrari de inregistrare sistematica a imobilelor in Sistemul integrat de Cadastru si Carte funciara UAT BUMBESTI-JIU, Sectorul 157	
Editat	ing. Feraru Florian		
Aprobat	ing. Feraru Florian		