



PLAN CADASTRAL
UAT BUMBEȘTI-JIU
JUDEȚUL GORJ
 Sector 164
 Scara 1:2000
 Sistem de proiectie Stereografic 1970

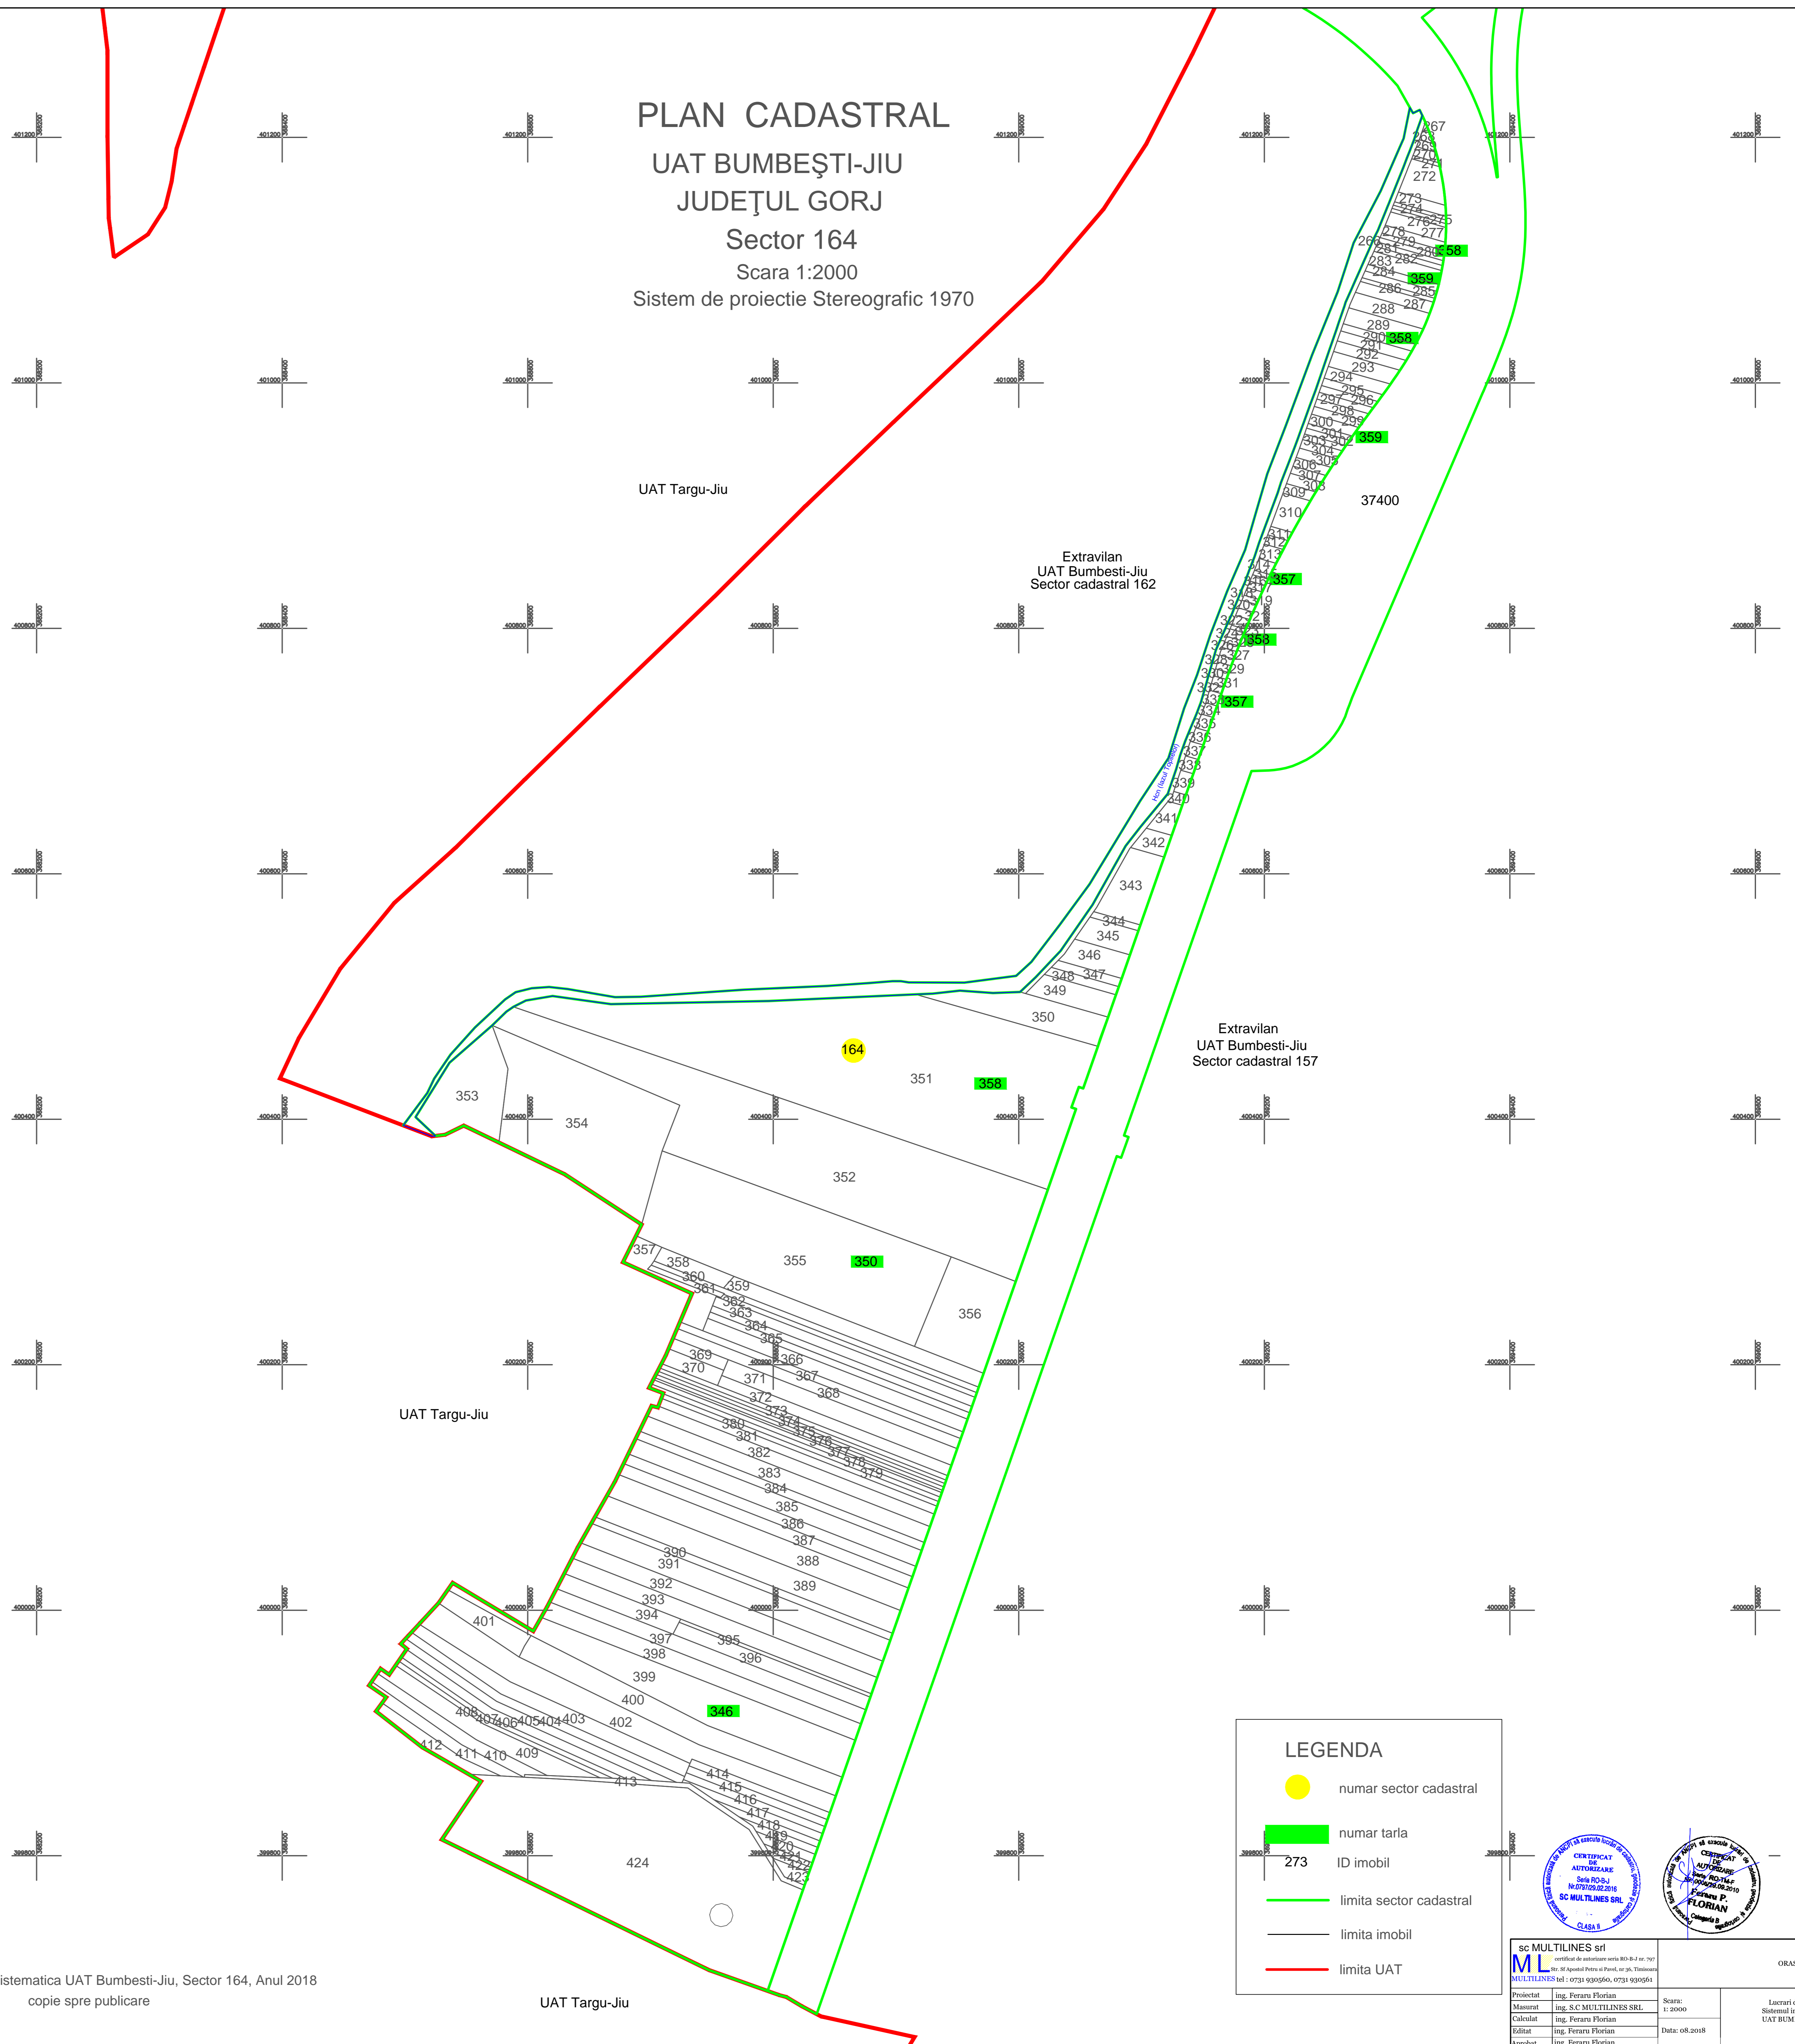

LEGENDA

- numar sector cadastral
- numar tarla
- 273 ID imobil
- limita sector cadastral
- limita imobil
- limita UAT

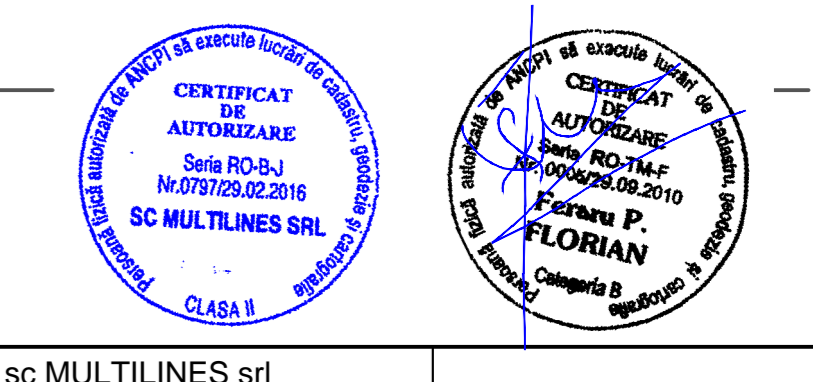

sc MULTINES srl Strada 10, Sector 164, UAT Bumbesti-Jiu, Judetul Gorj		ORASUL BUMBES TI-JIU	
Proiectant	ing. Feraru Florian	Scara	1: 2000
Masurat	ing. S.C MULTINES SRL		
Calculat	ing. Feraru Florian		
Editat	ing. Feraru Florian		
Aprobat	ing. Feraru Florian		
		Lanțul de înregistrare sistematică a imobilelor în Sistemul Integrat de Cadastru și Carte Funciara UAT BUMBES TI-JIU, Sectorul 164	
		Data: 08.2018	