


PLAN CADASTRAL

UAT: Negomir, judetul: GORJ, Sector cadastral 11, planșa 1
Scara 1:1000
Sistem de proiectie: stereografic 1970
Spre Publicare

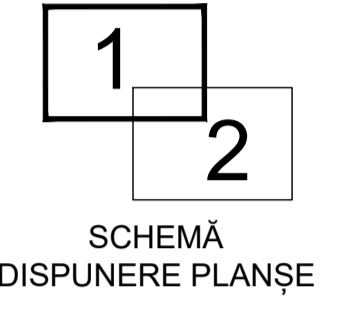


LEGENDA

Numar Sector	49
Cod constructie	C1
ID imobil	1200
Limita sector	
Limita intravilan	
Limita tarla	
Numar tarla	101
Numar postal	10
Limita constructie	




Executant: P.F.A. FĂNTĂNĂ ION
Ing. Fântână Ion
Data: 31.03.2023

SCHIȚĂ CU DISPUNEREA SECTOARELOR CADASTRALE

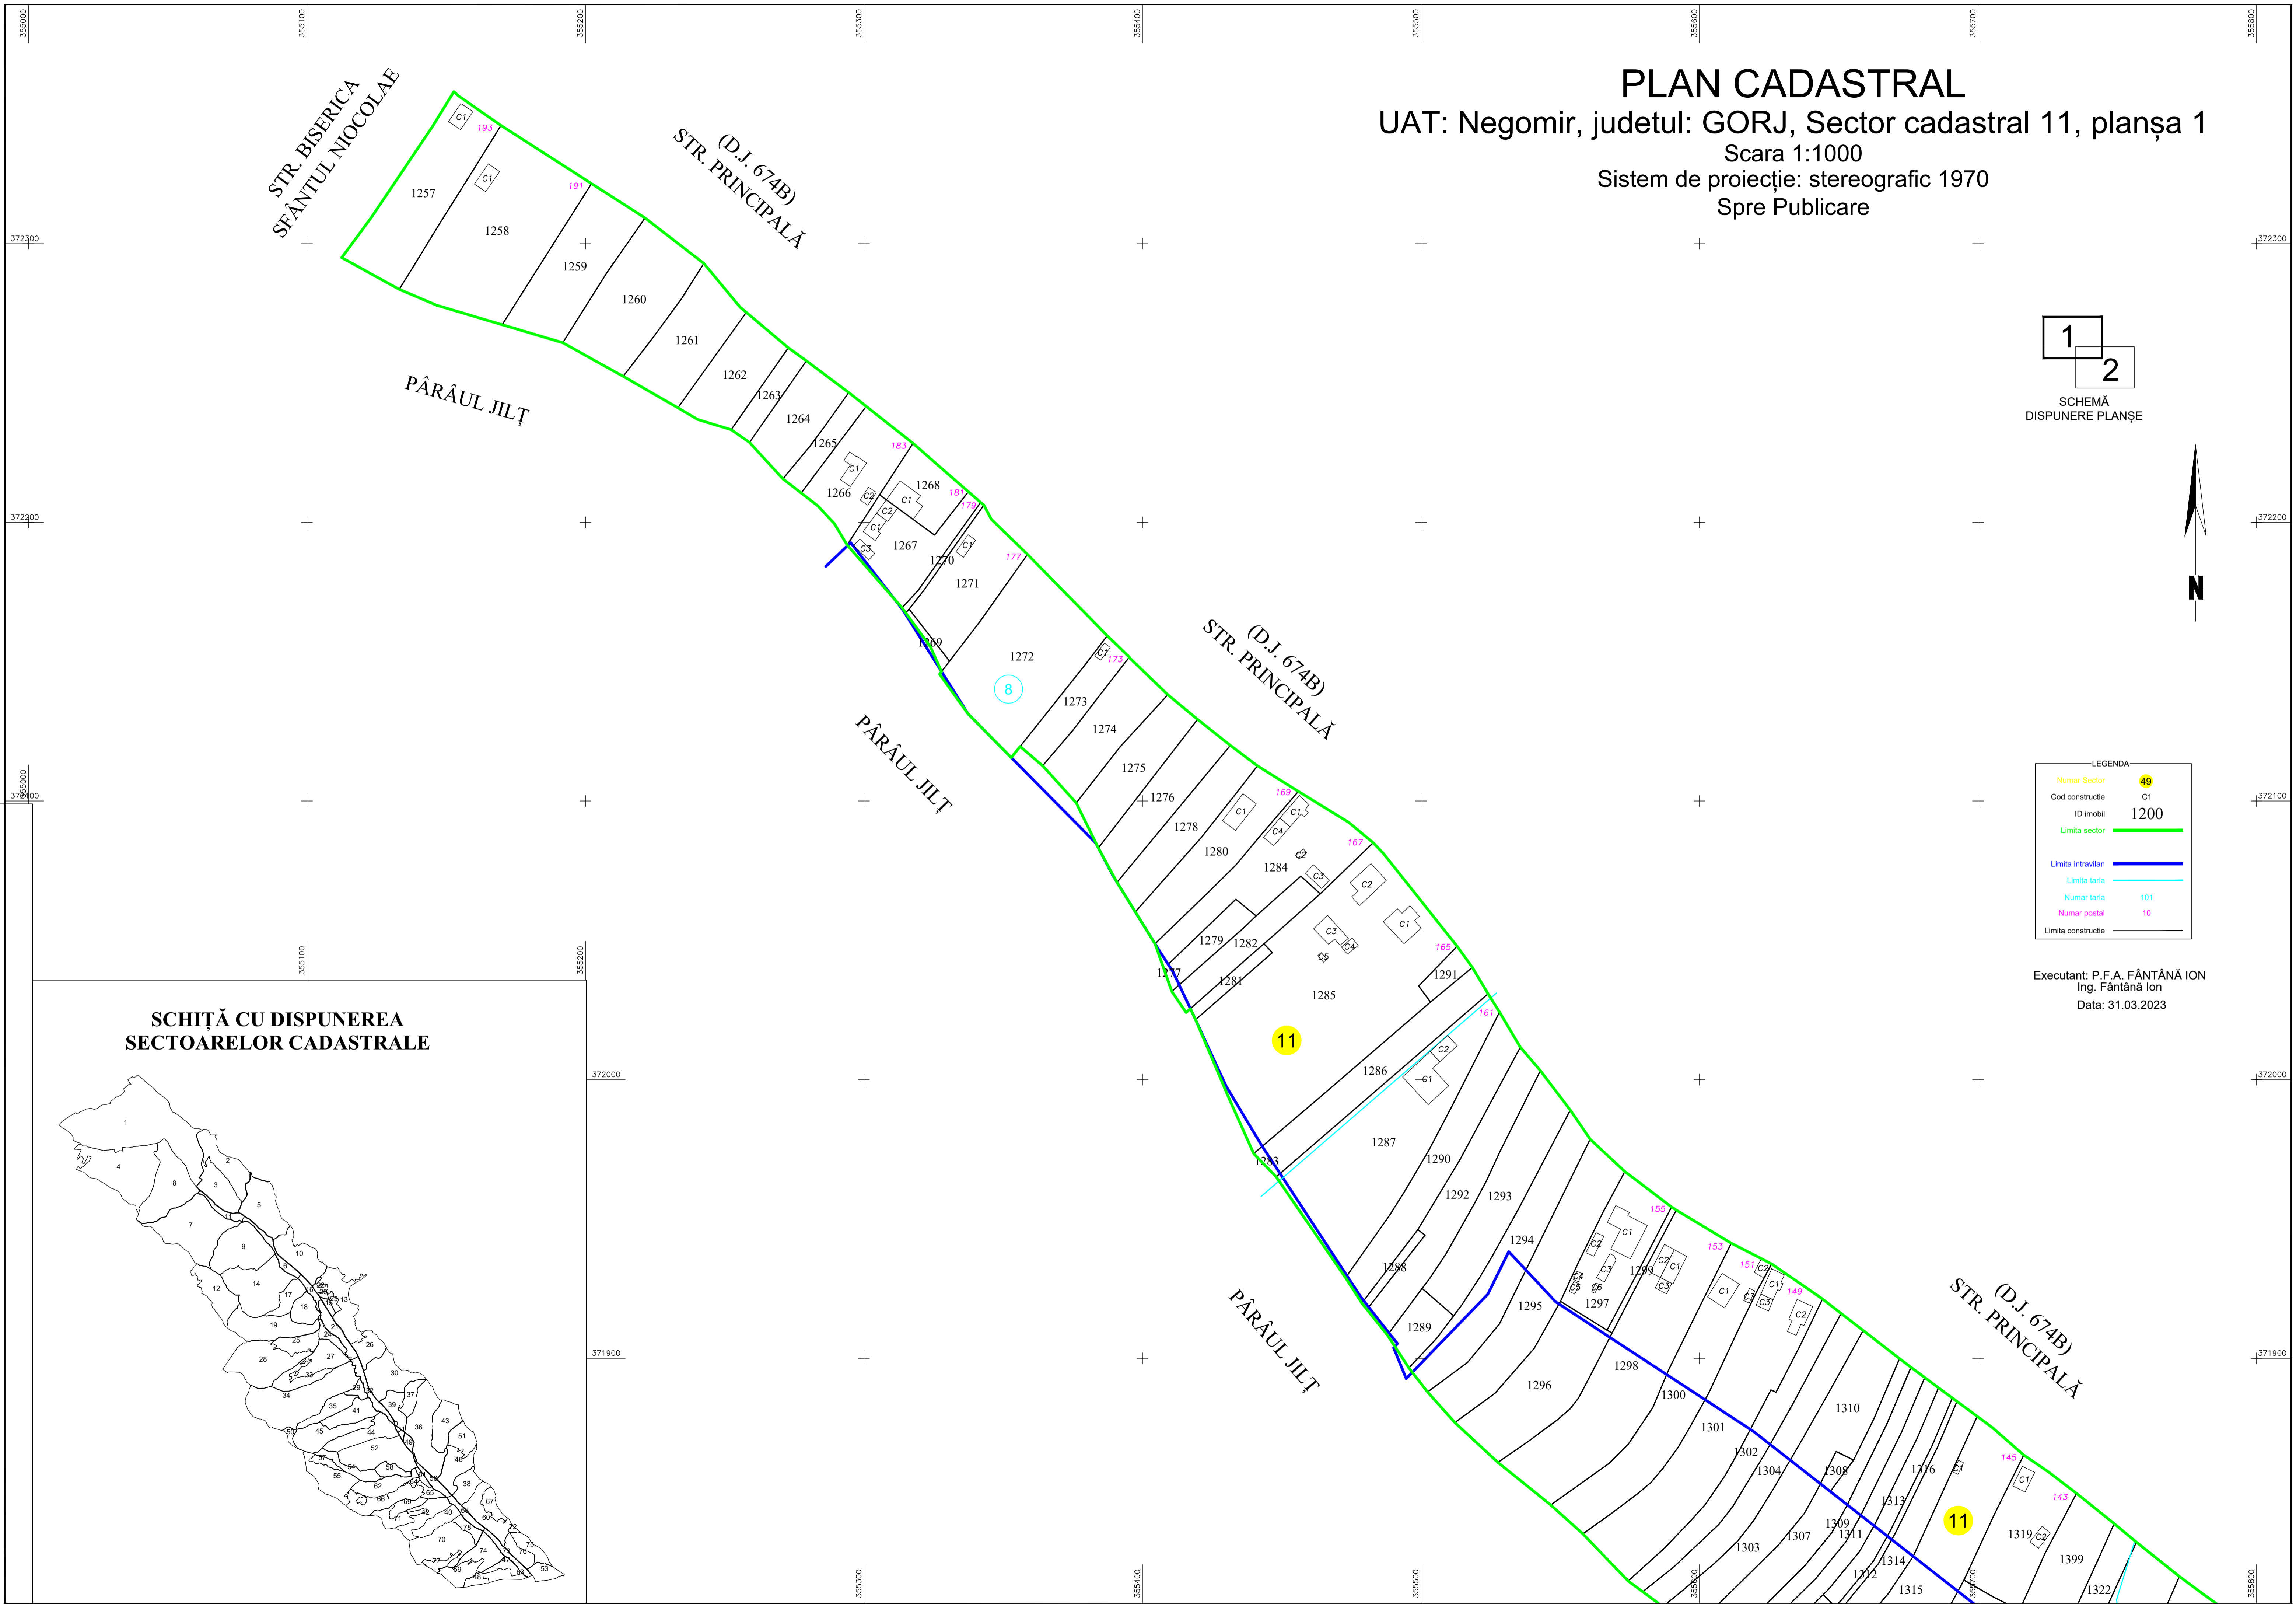

PLAN CADASTRAL

UAT: Negomir, judetul: GORJ, Sector cadastral 11, planșa 2
 Scara 1:1000
 Sistem de proiectie: stereografic 1970
 Spre Publicare

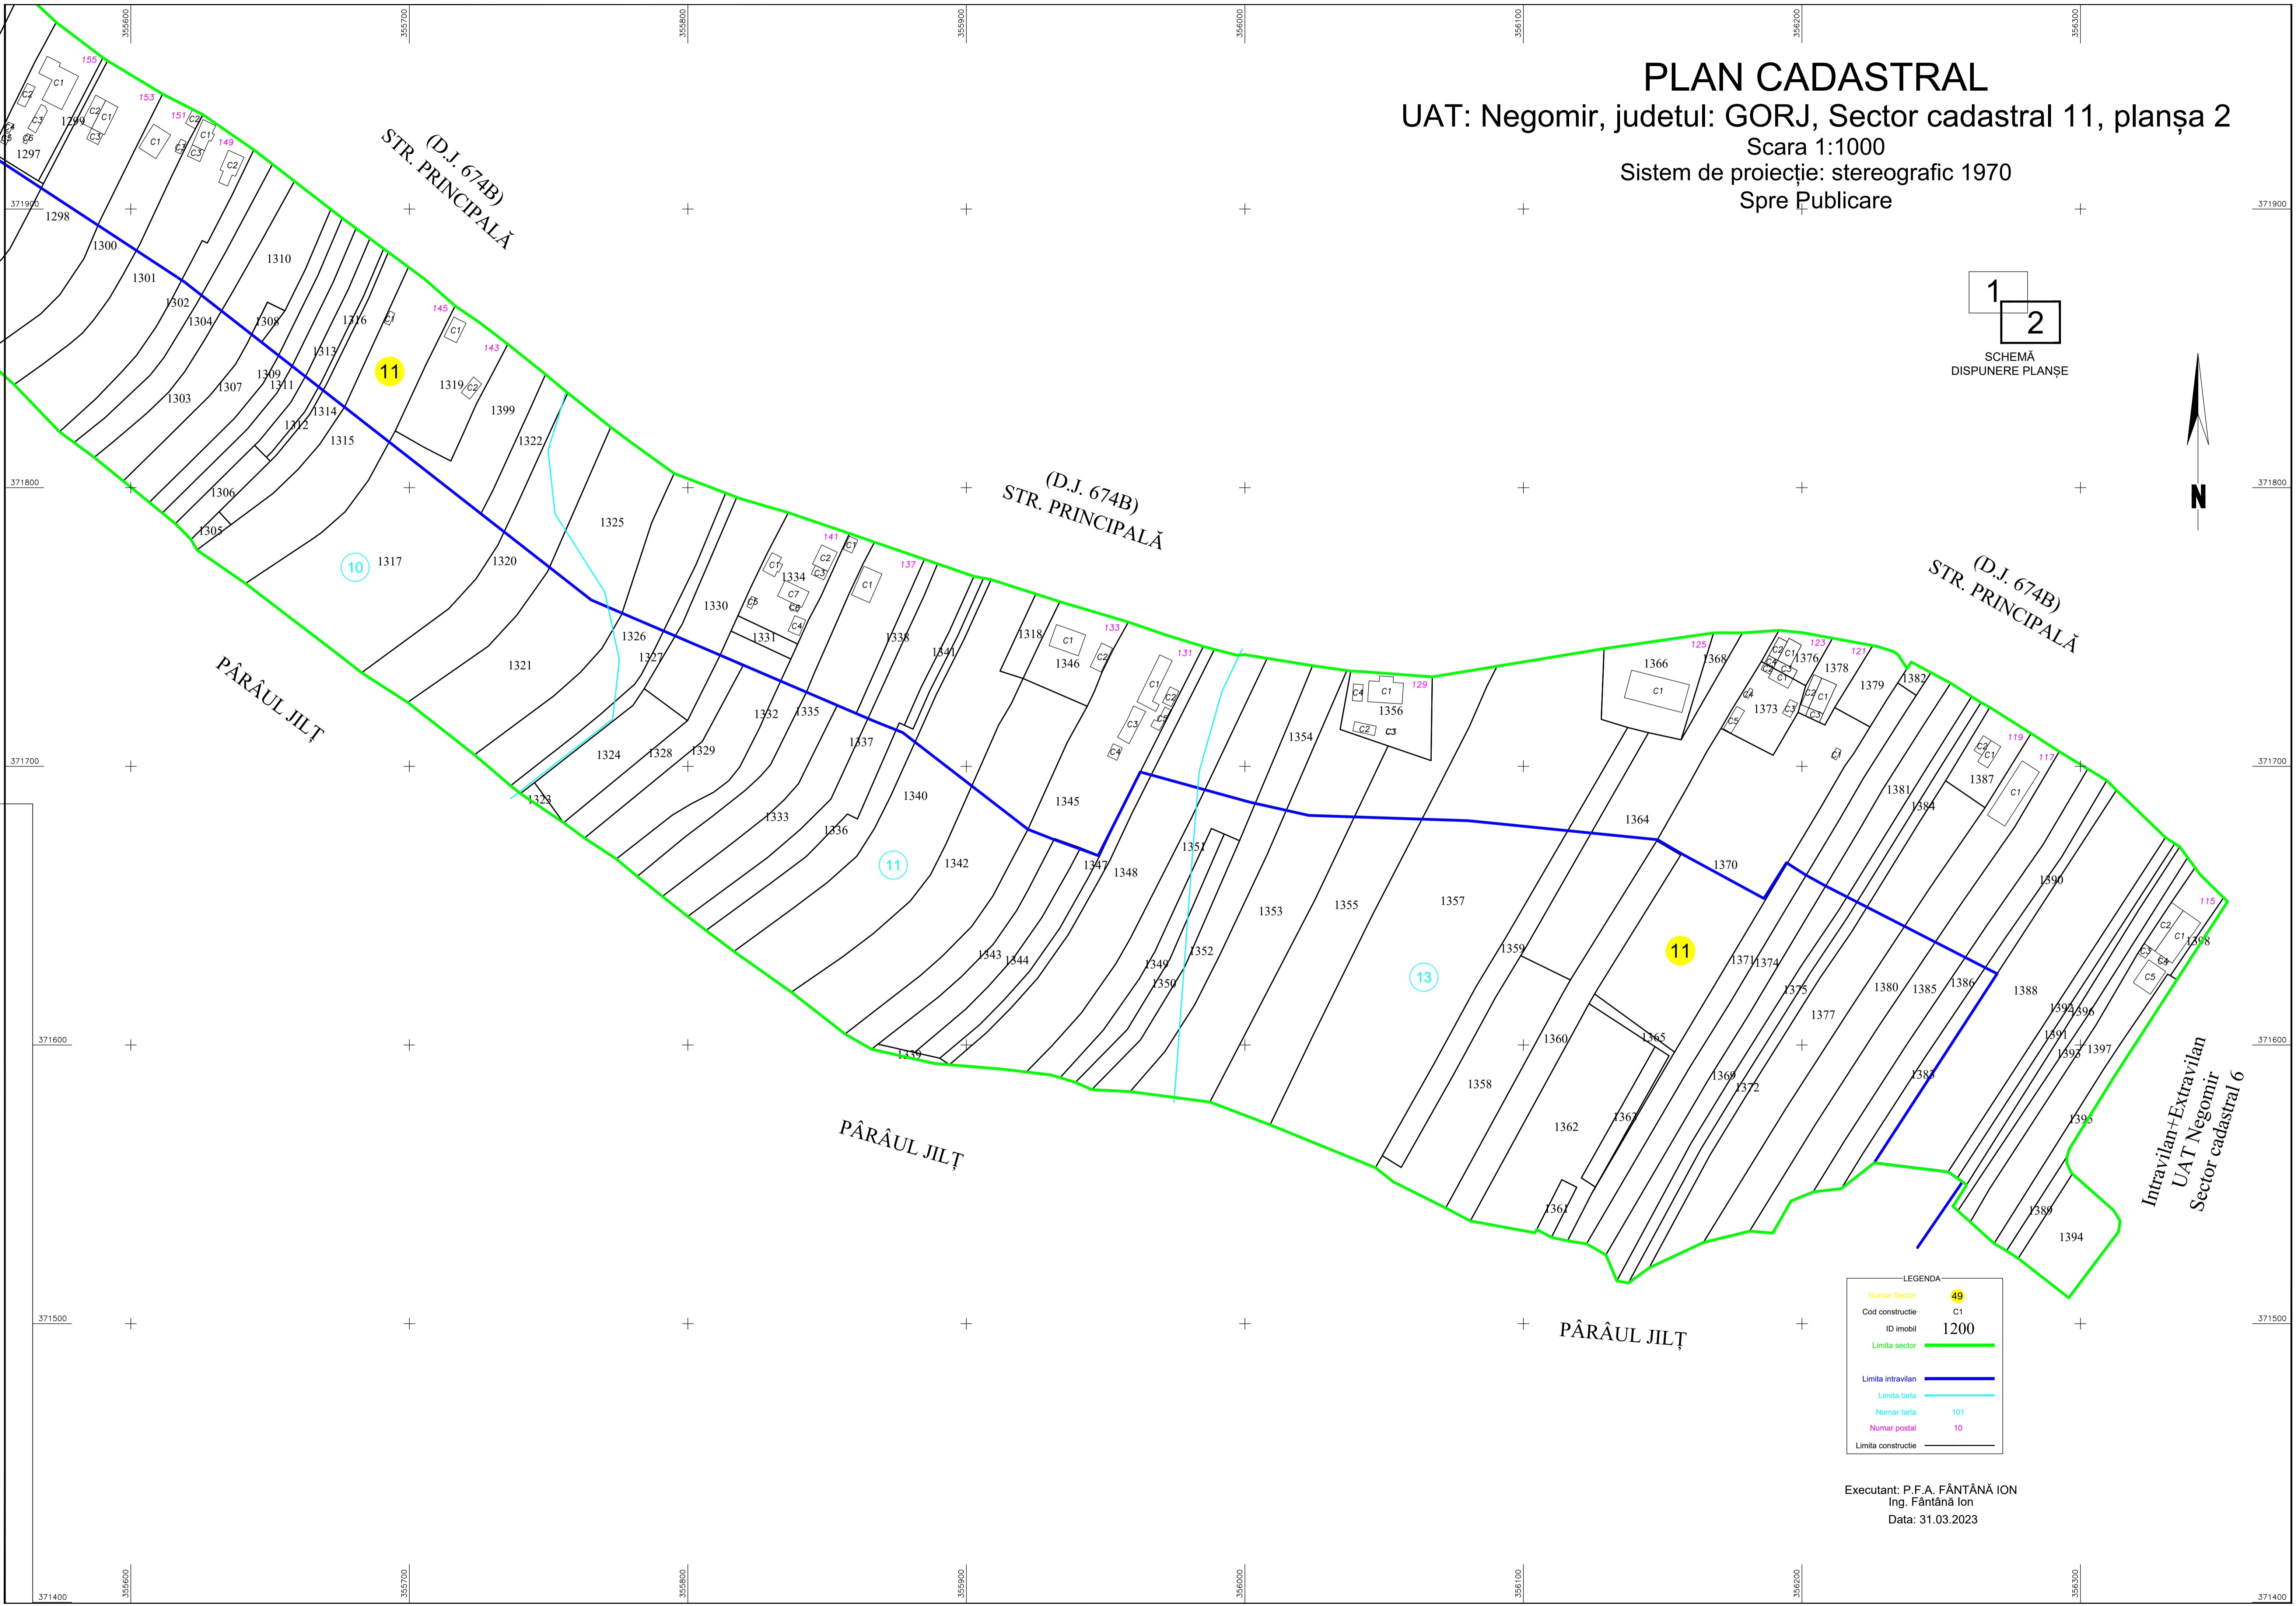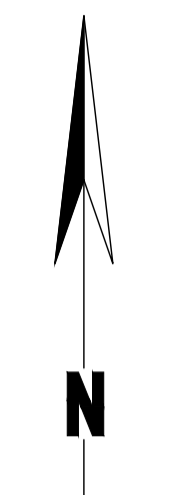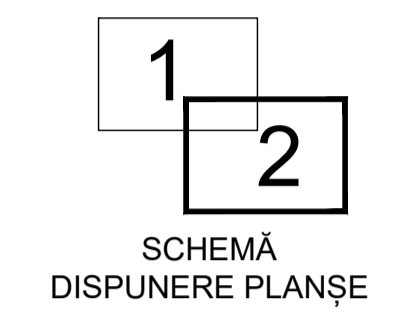

LEGENDA

Numar Sector	49
Cod constructie	C1
ID imobil	1200
Limita sector	
Limita intravilan	
Limita tarla	
Numar tarla	101
Numar postal	10
Limita constructie	

Executant: P.F.A. FĂNTÂNĂ ION
 Ing. Fântână Ion
 Data: 31.03.2023

Intravilan+Extravilan
 UAT Negomir
 Sector cadastral 6