



SCHIȚĂ CU DISPUNEREA
SECTOARELOR CADASTRALE

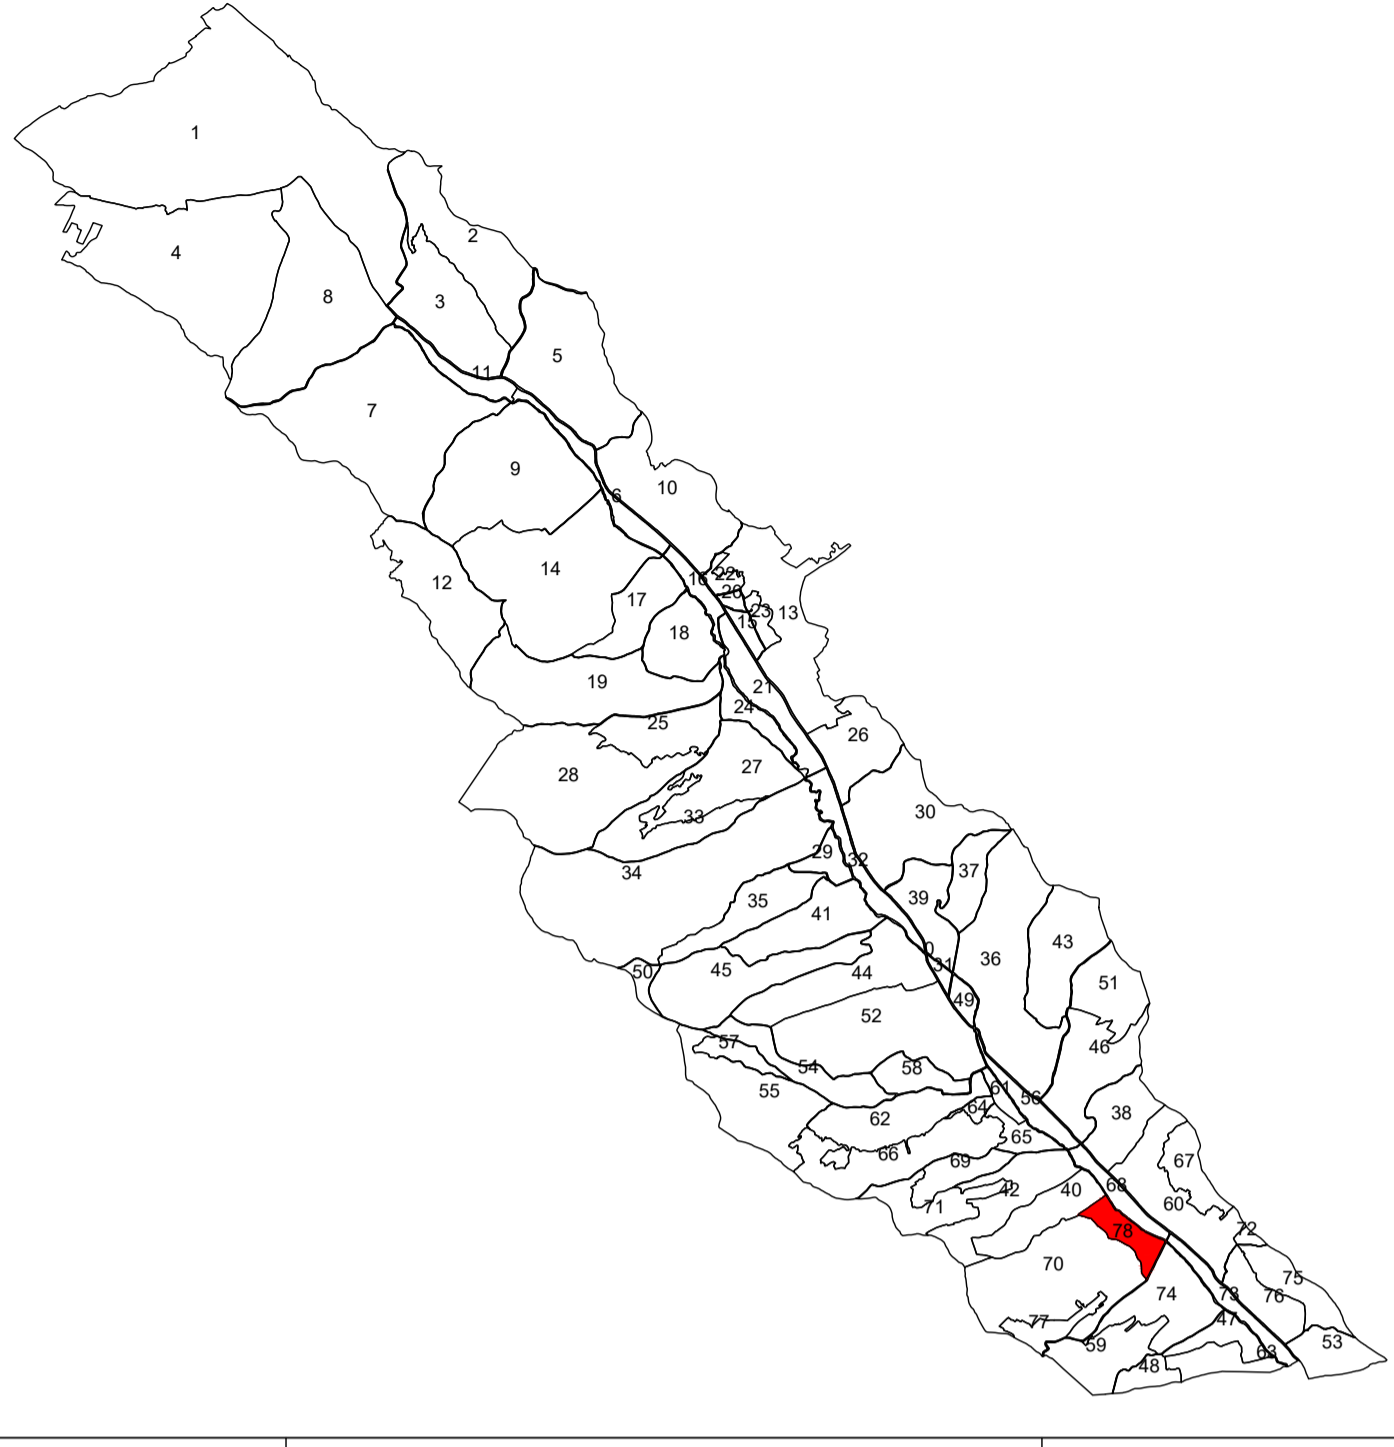


PLAN CADASTRAL
UAT: Negomir, judetul: GORJ, Sector cadastral 78, planșa 1
Scara 1:1000
Sistem de proiecție: stereografic 1970
Spre Publicare

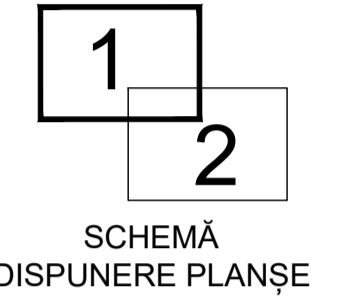




LEGENDA

Numar Sector	49
Cod constructie	C1
ID imobil	1200
Limita sector	— (green line)
Limita imobil	— (black line)
Limita intravilan	— (blue line)
Limita tarla	— (cyan line)
Numar tarla	101
Numar postal	10
Limita constructie	— (black line)

Executant: P.F.A. FĂNTĂNĂ ION
Ing. Fântână Ion
Data: 31.03.2023

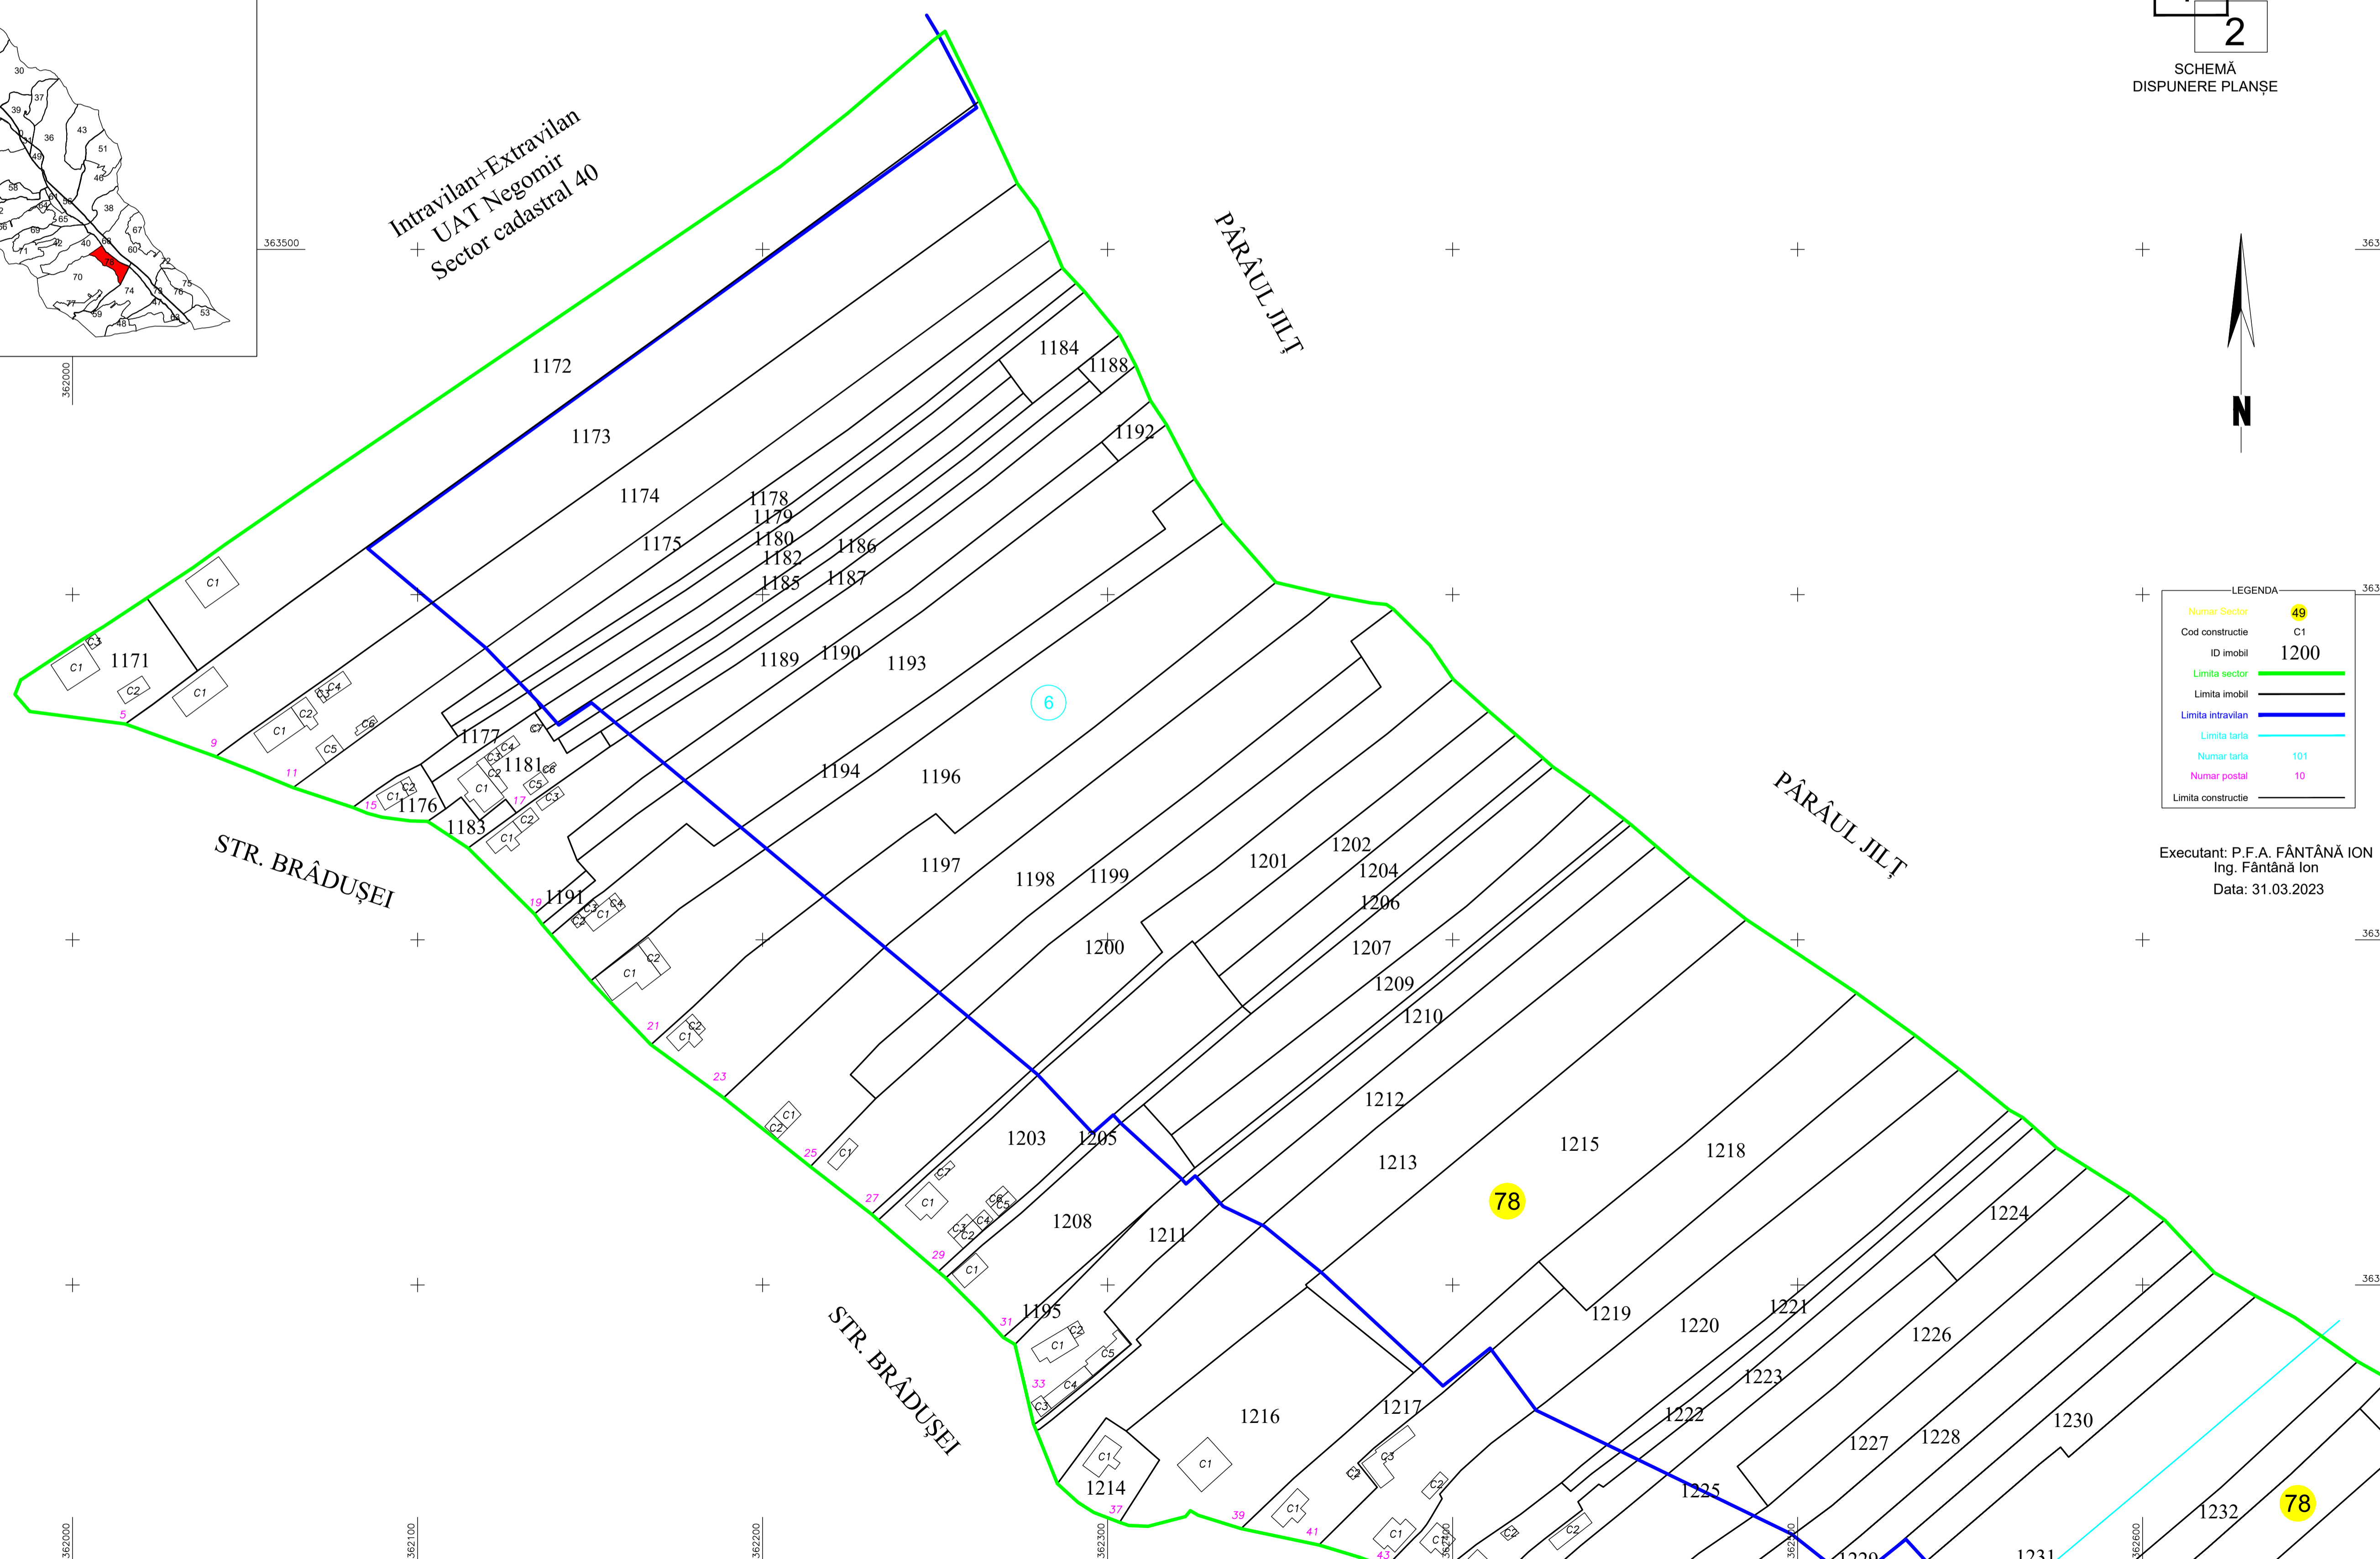

PLAN CADASTRAL
 UAT: Negomir, judetul: GORJ, Sector cadastral 78, planșa 2
 Scara 1:1000
 Sistem de proiecție: stereografic 1970
 Spre Publicare

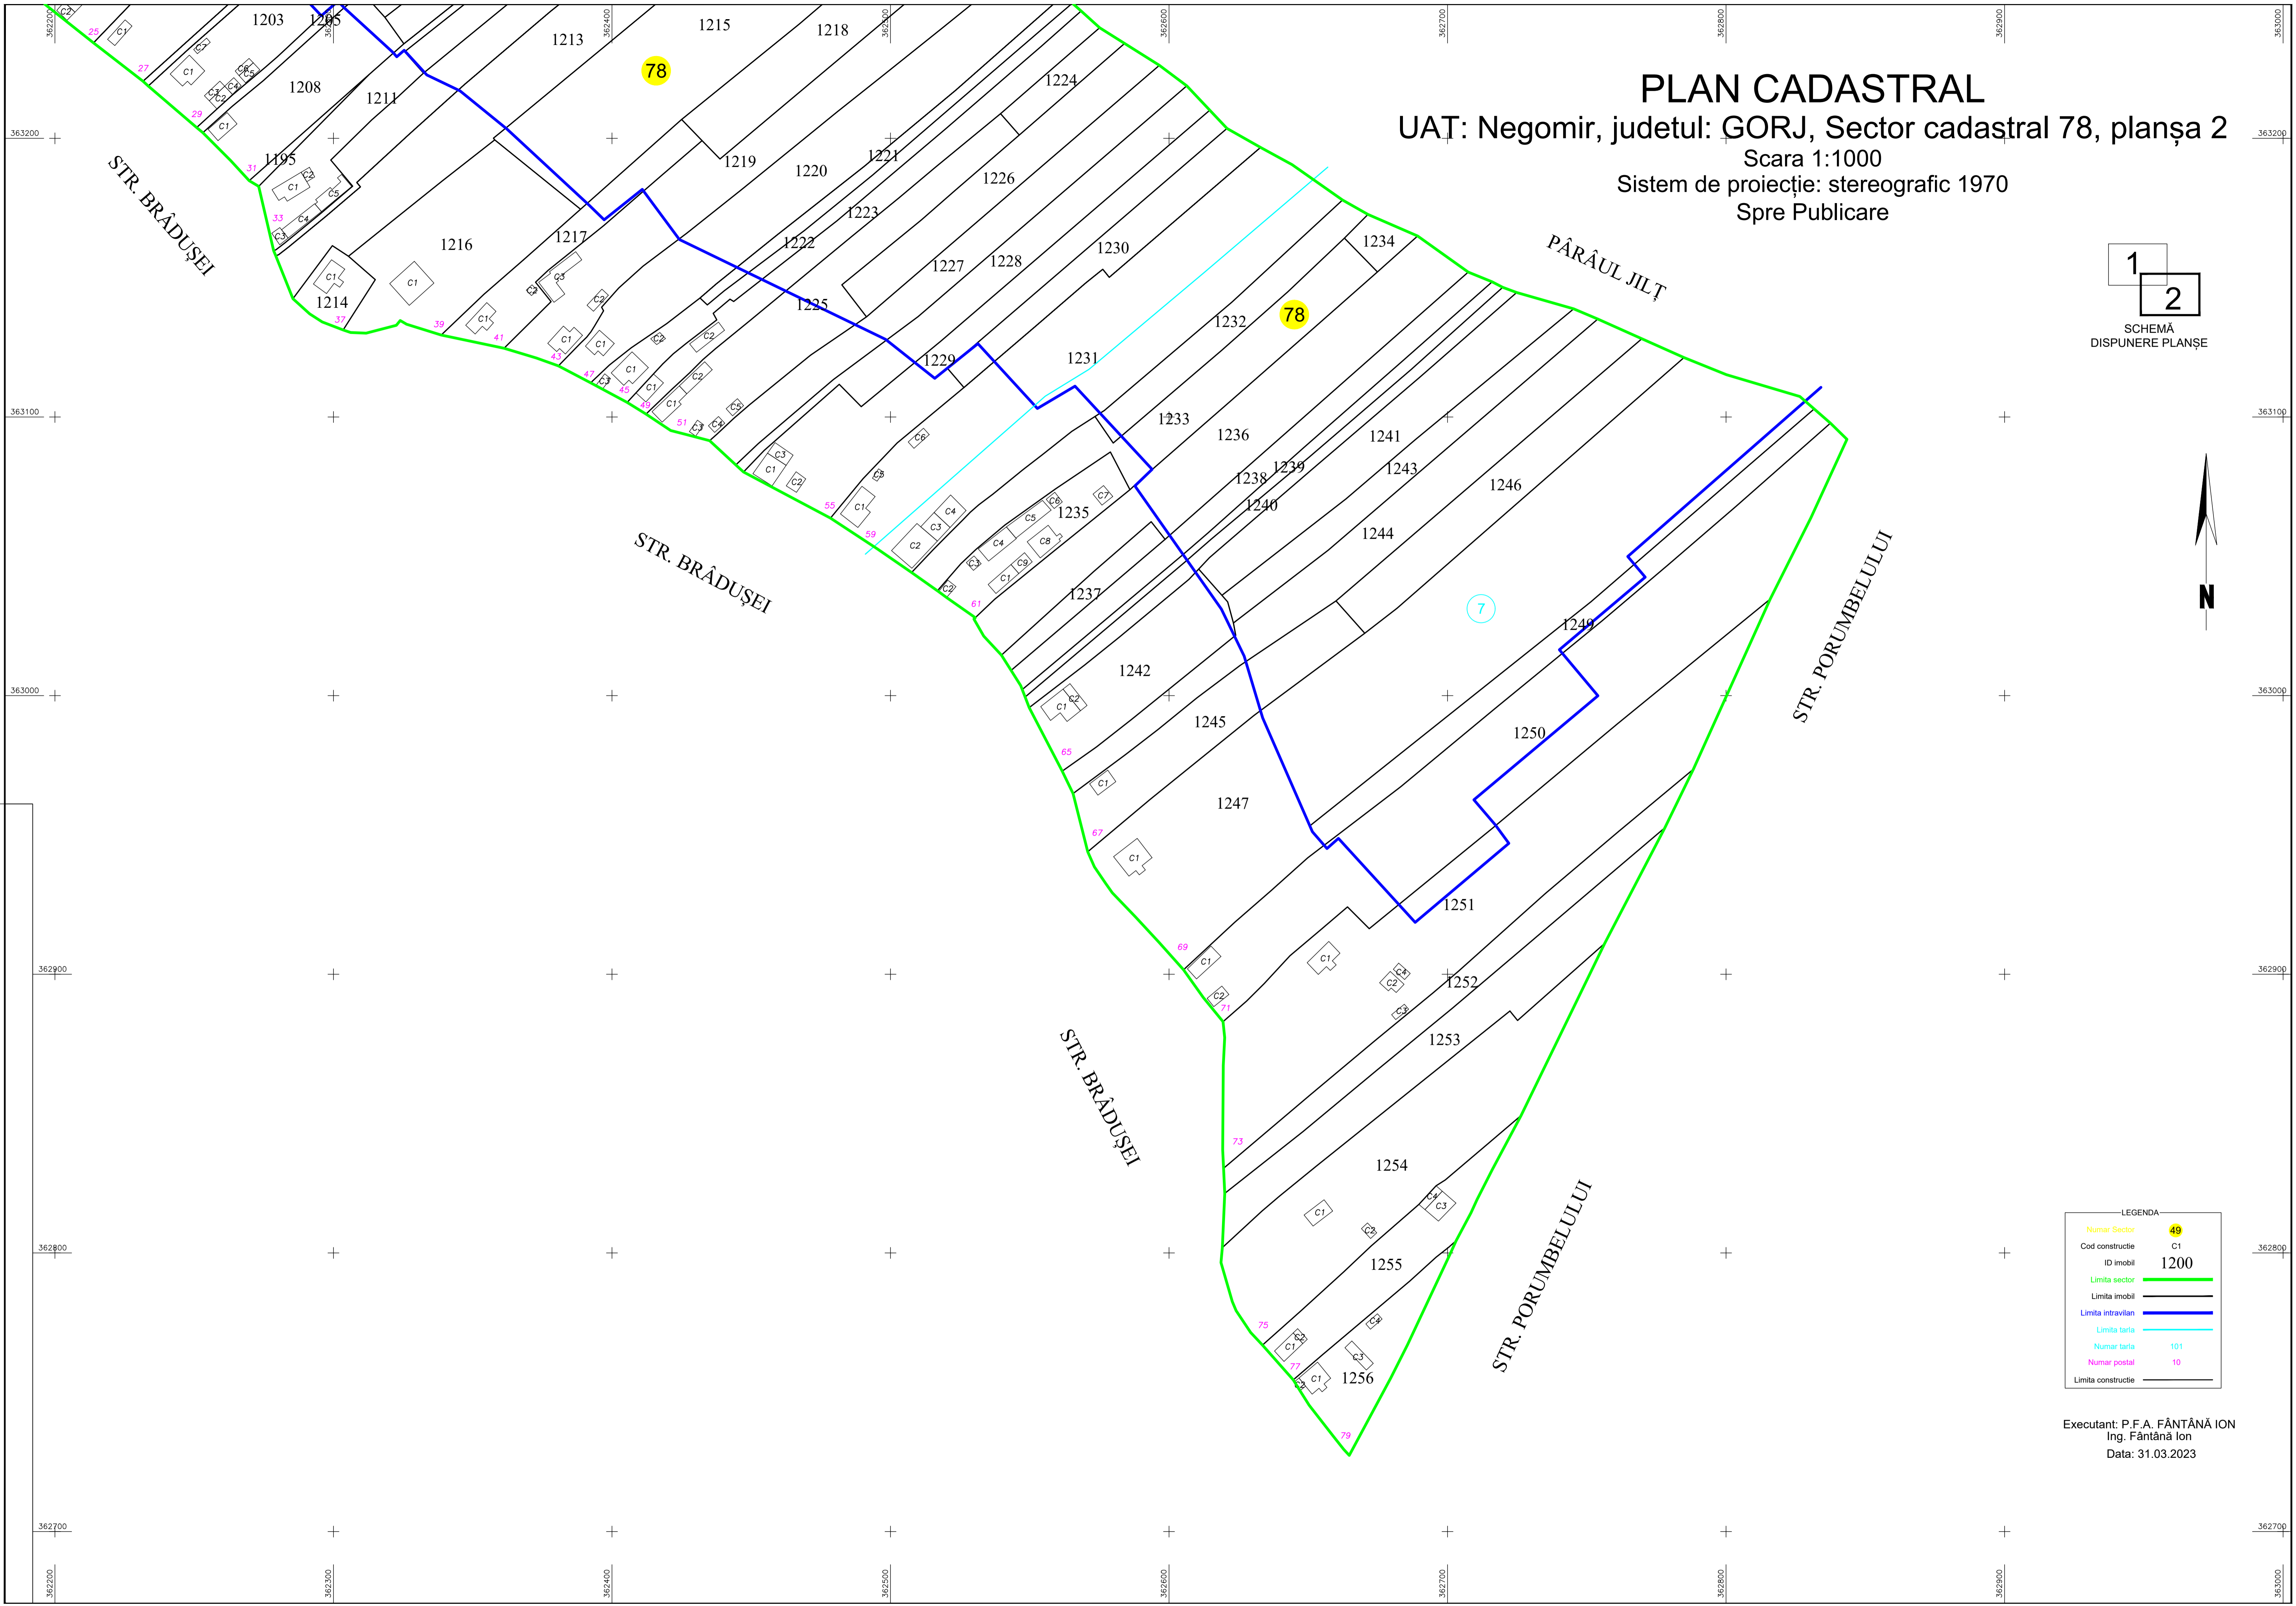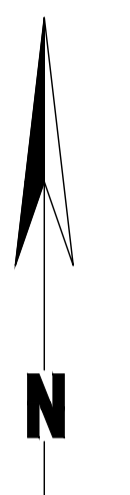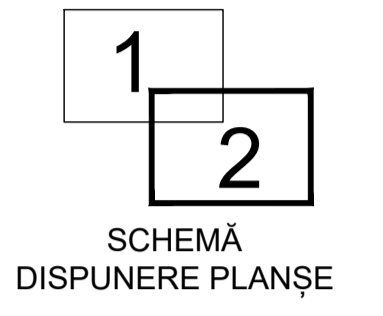

LEGENDA

Numar Sector	49
Cod constructie	C1
ID imobil	1200
Limita sector	
Limita imobil	
Limita intravilan	
Limita tarla	
Numar tarla	101
Numar postal	10
Limita constructie	

Executant: P.F.A. FĂNTĂNĂ ION
 Ing. Fântână Ion
 Data: 31.03.2023