



PLAN CADASTRAL

UAT: Novaci, județul: GORJ, Sector cadastral 124, planșa 1
Scara 1:1000
Sistem de proiecție: stereografic 1970
Spre Publicare

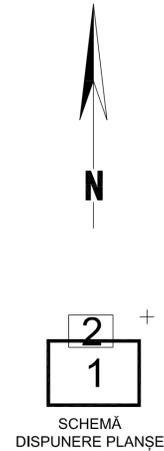

Sector cadastral 125
UAT Novaci
Intravilan+Extravilan

Sector cadastral 125
UAT Novaci
Intravilan+Extravilan

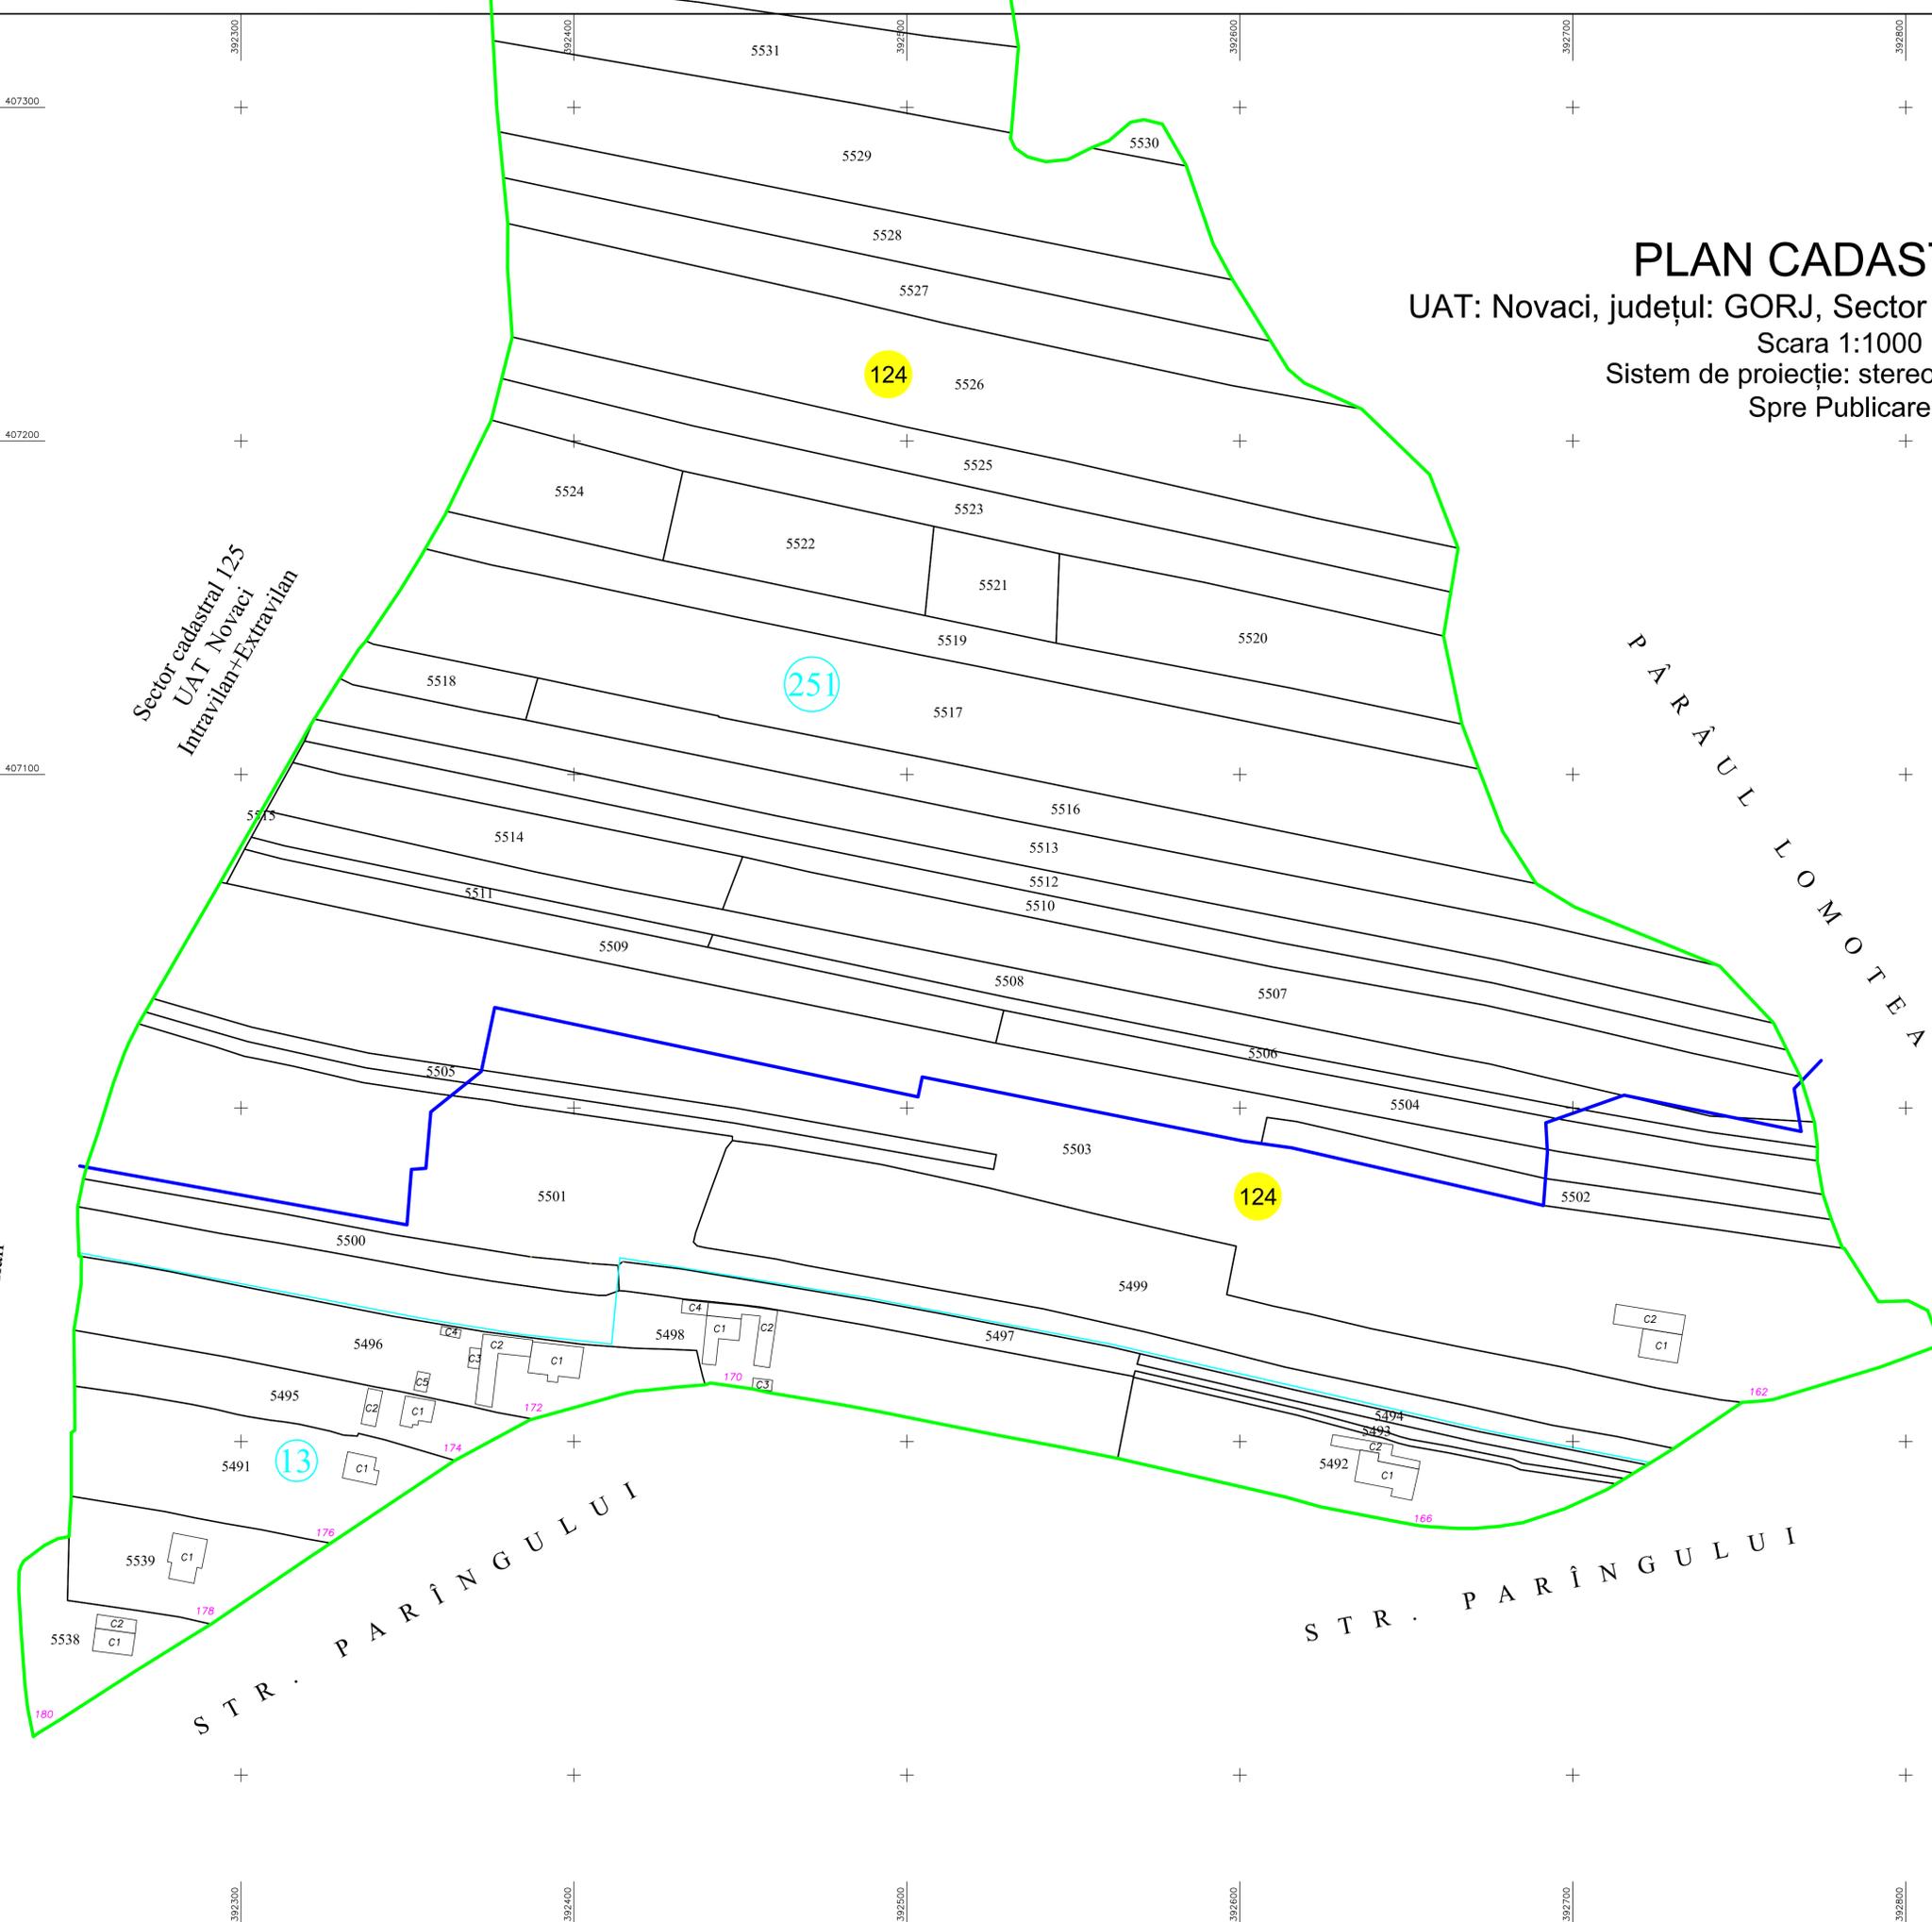

LEGENDA

Numar Sector	124
Cod constructie	C1
ID imobil	5400
Limita sector	—
Limita imobil	—
Limita intravilan	—
Limita tarla	—
Numar tarla	251
Numar postal	162
Limita constructie	—

Executant: S.C. TOPOREZCAD S.R.L.
Ing. Fintină Adrian-Valeriu
Data: 22.12.2025

PLAN CADASTRAL


UAT: Novaci, județul: GORJ,
Sector cadastral 19, planșa 2

Scara 1:1000

Sistem de proiecție: stereografic 1970
Spre Publicare

Sector cadastral 125
UAT Novaci
Intravilan+Extravilan

P
Ă
R
Ă
U
L
L
O
M
O
T
E
A

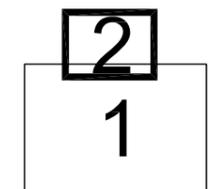

SCHEMĂ
DISPUNERE PLANȘE



LEGENDA	
Numar Sector	124
Cod constructie	C1
ID imobil	5400
Limita sector	
Limita imobil	
Limita intravilan	
Limita tarla	
Numar tarla	251
Numar postal	162
Limita constructie	

Executant: S.C. TOPOREZCAD S.R.L.
Ing. Fîntîna Adrian-Valeriu

Data: 22.12.2025

