

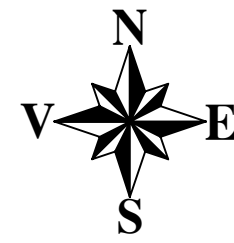
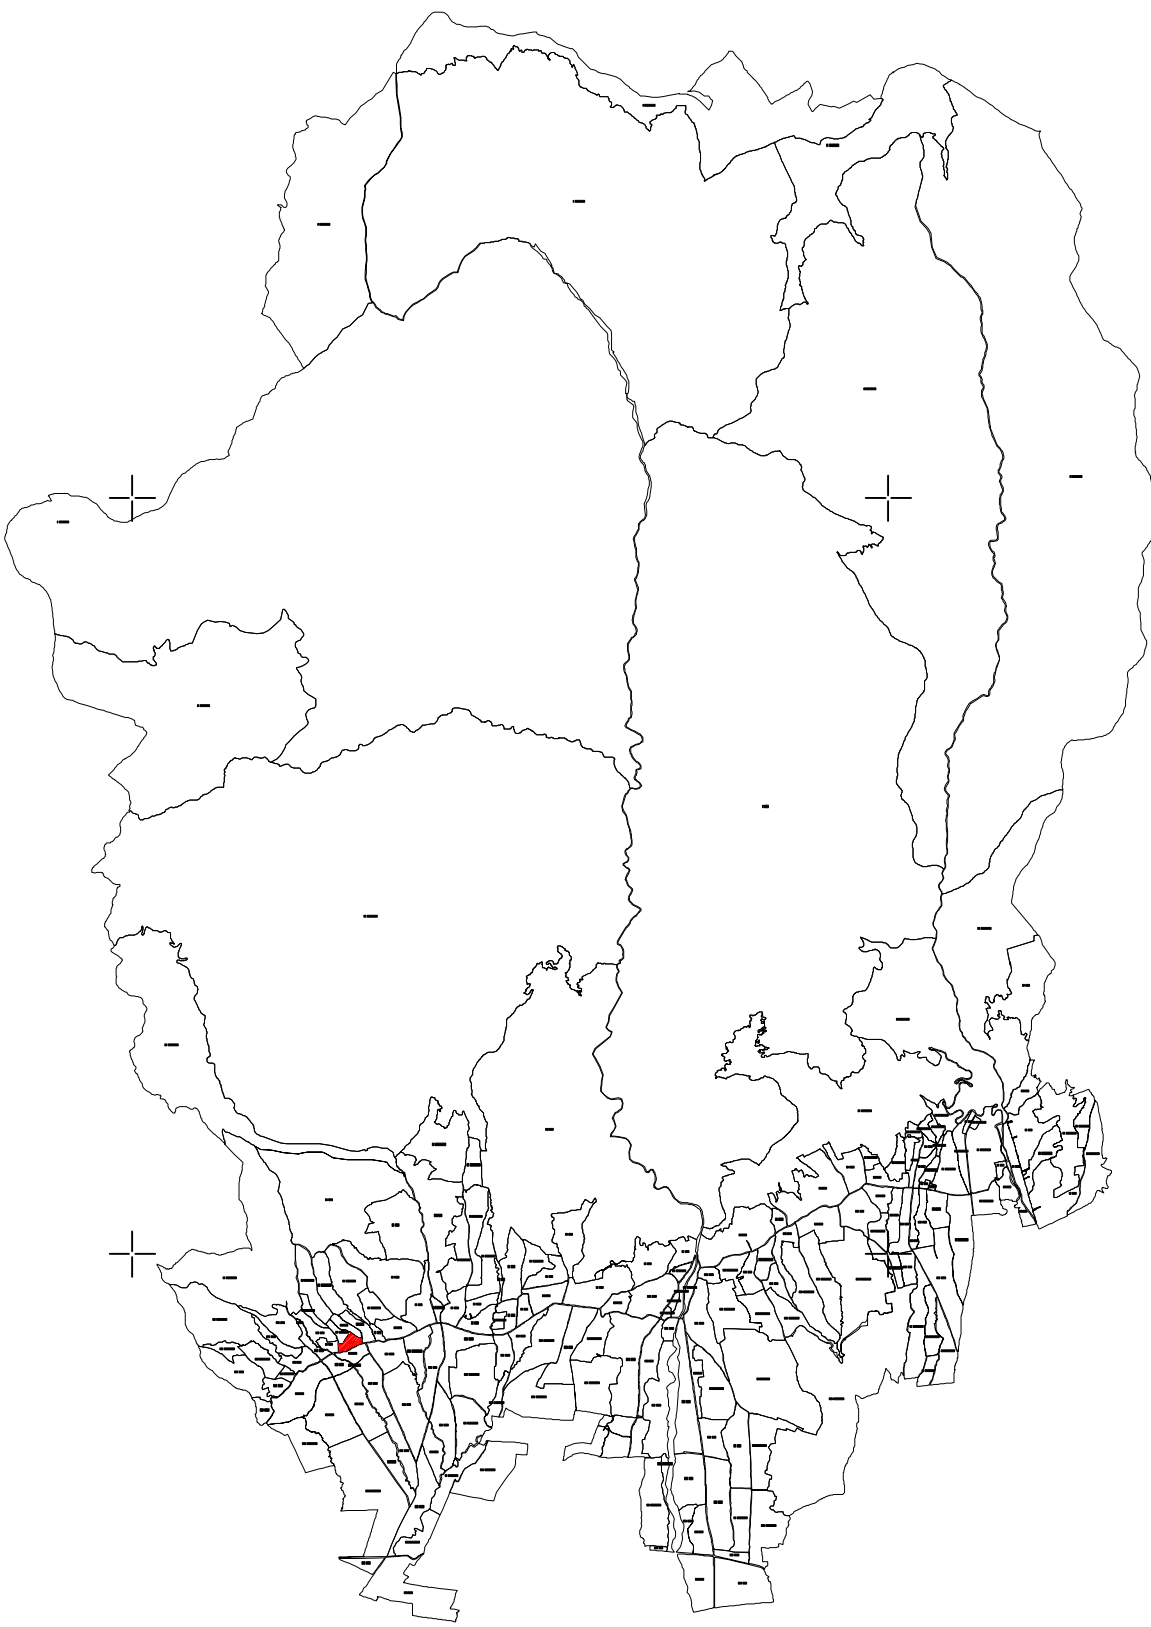


PLAN CADASTRAL
UAT Runcu, Judetul Gorj
Sector cadastral nr. 98
Scara 1:1000
Sistem de proiectie STEREO 70

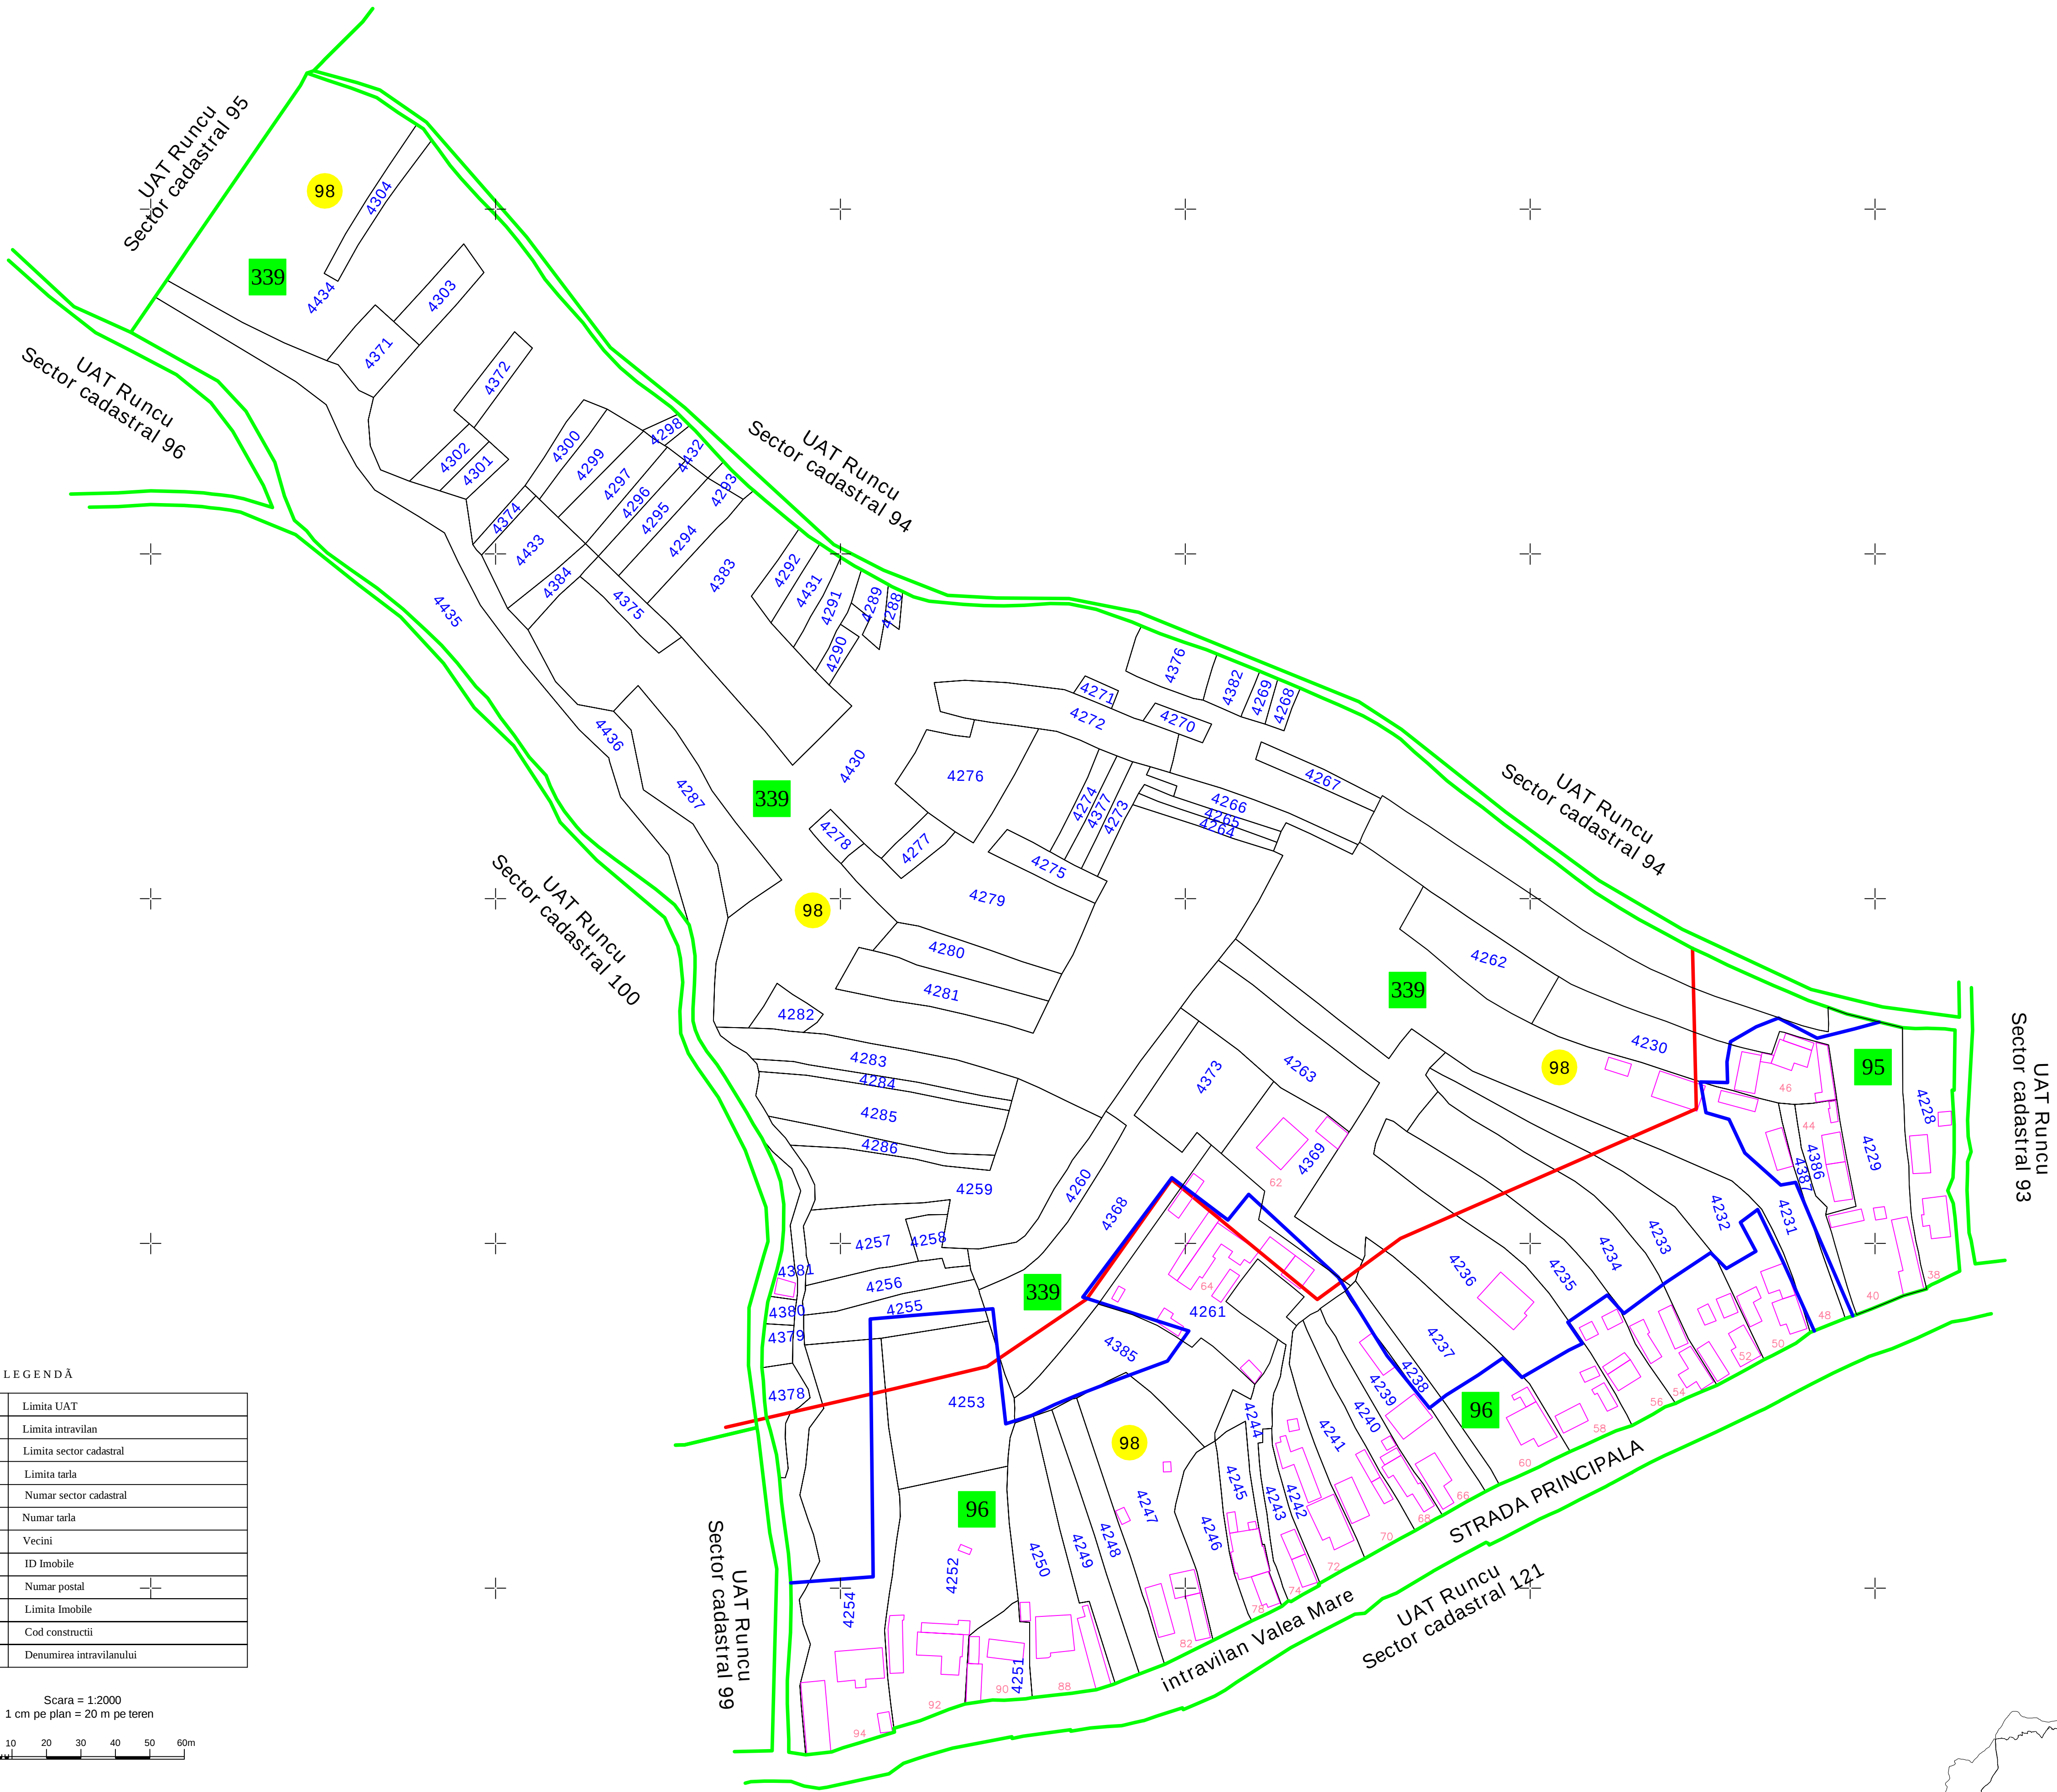

LEGENDĂ	
	Limita UAT
	Limita intravilan
	Limita sector cadastral
	Limita tarla
	Numar sector cadastral
	Numar tarla
	Vecini
	UAT SCOARTA
	ID Imobil
	Numar posal
	Limita Imobil
	Cod constructii
	VALEA MARE
	Denumirea intravilanului

Scara = 1:2000
1 cm pe plan = 20 m pe teren

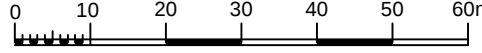

S.C. TOPOMEDCRIS SRL			COMUNA RUNCU	
Proiectat	Ing. Mediu Mircea Adrian		Scara 1:1000	Lucrari de inregistrare sistematica a imobilelor in Sistemul Integrat de Cadastru si Carte Funciara UAT-Runcu - Sector 98
Minuat	SC TOPOMEDCRIS SRL			
Calculat	Ing. Mediu Mircea Adrian			
Editat	Ing. Mediu Mircea Adrian			
Aprobat	Ing. Mediu Mircea Adrian		Data Nouembrie 2025	