
PLAN CADASTRAL DE ANSAMBLU

UAT Soimus, Judetul Hunedoara

Scara 1:2000

Sistem de proiectie STEREO 70

SECTIUNEA : 44/98

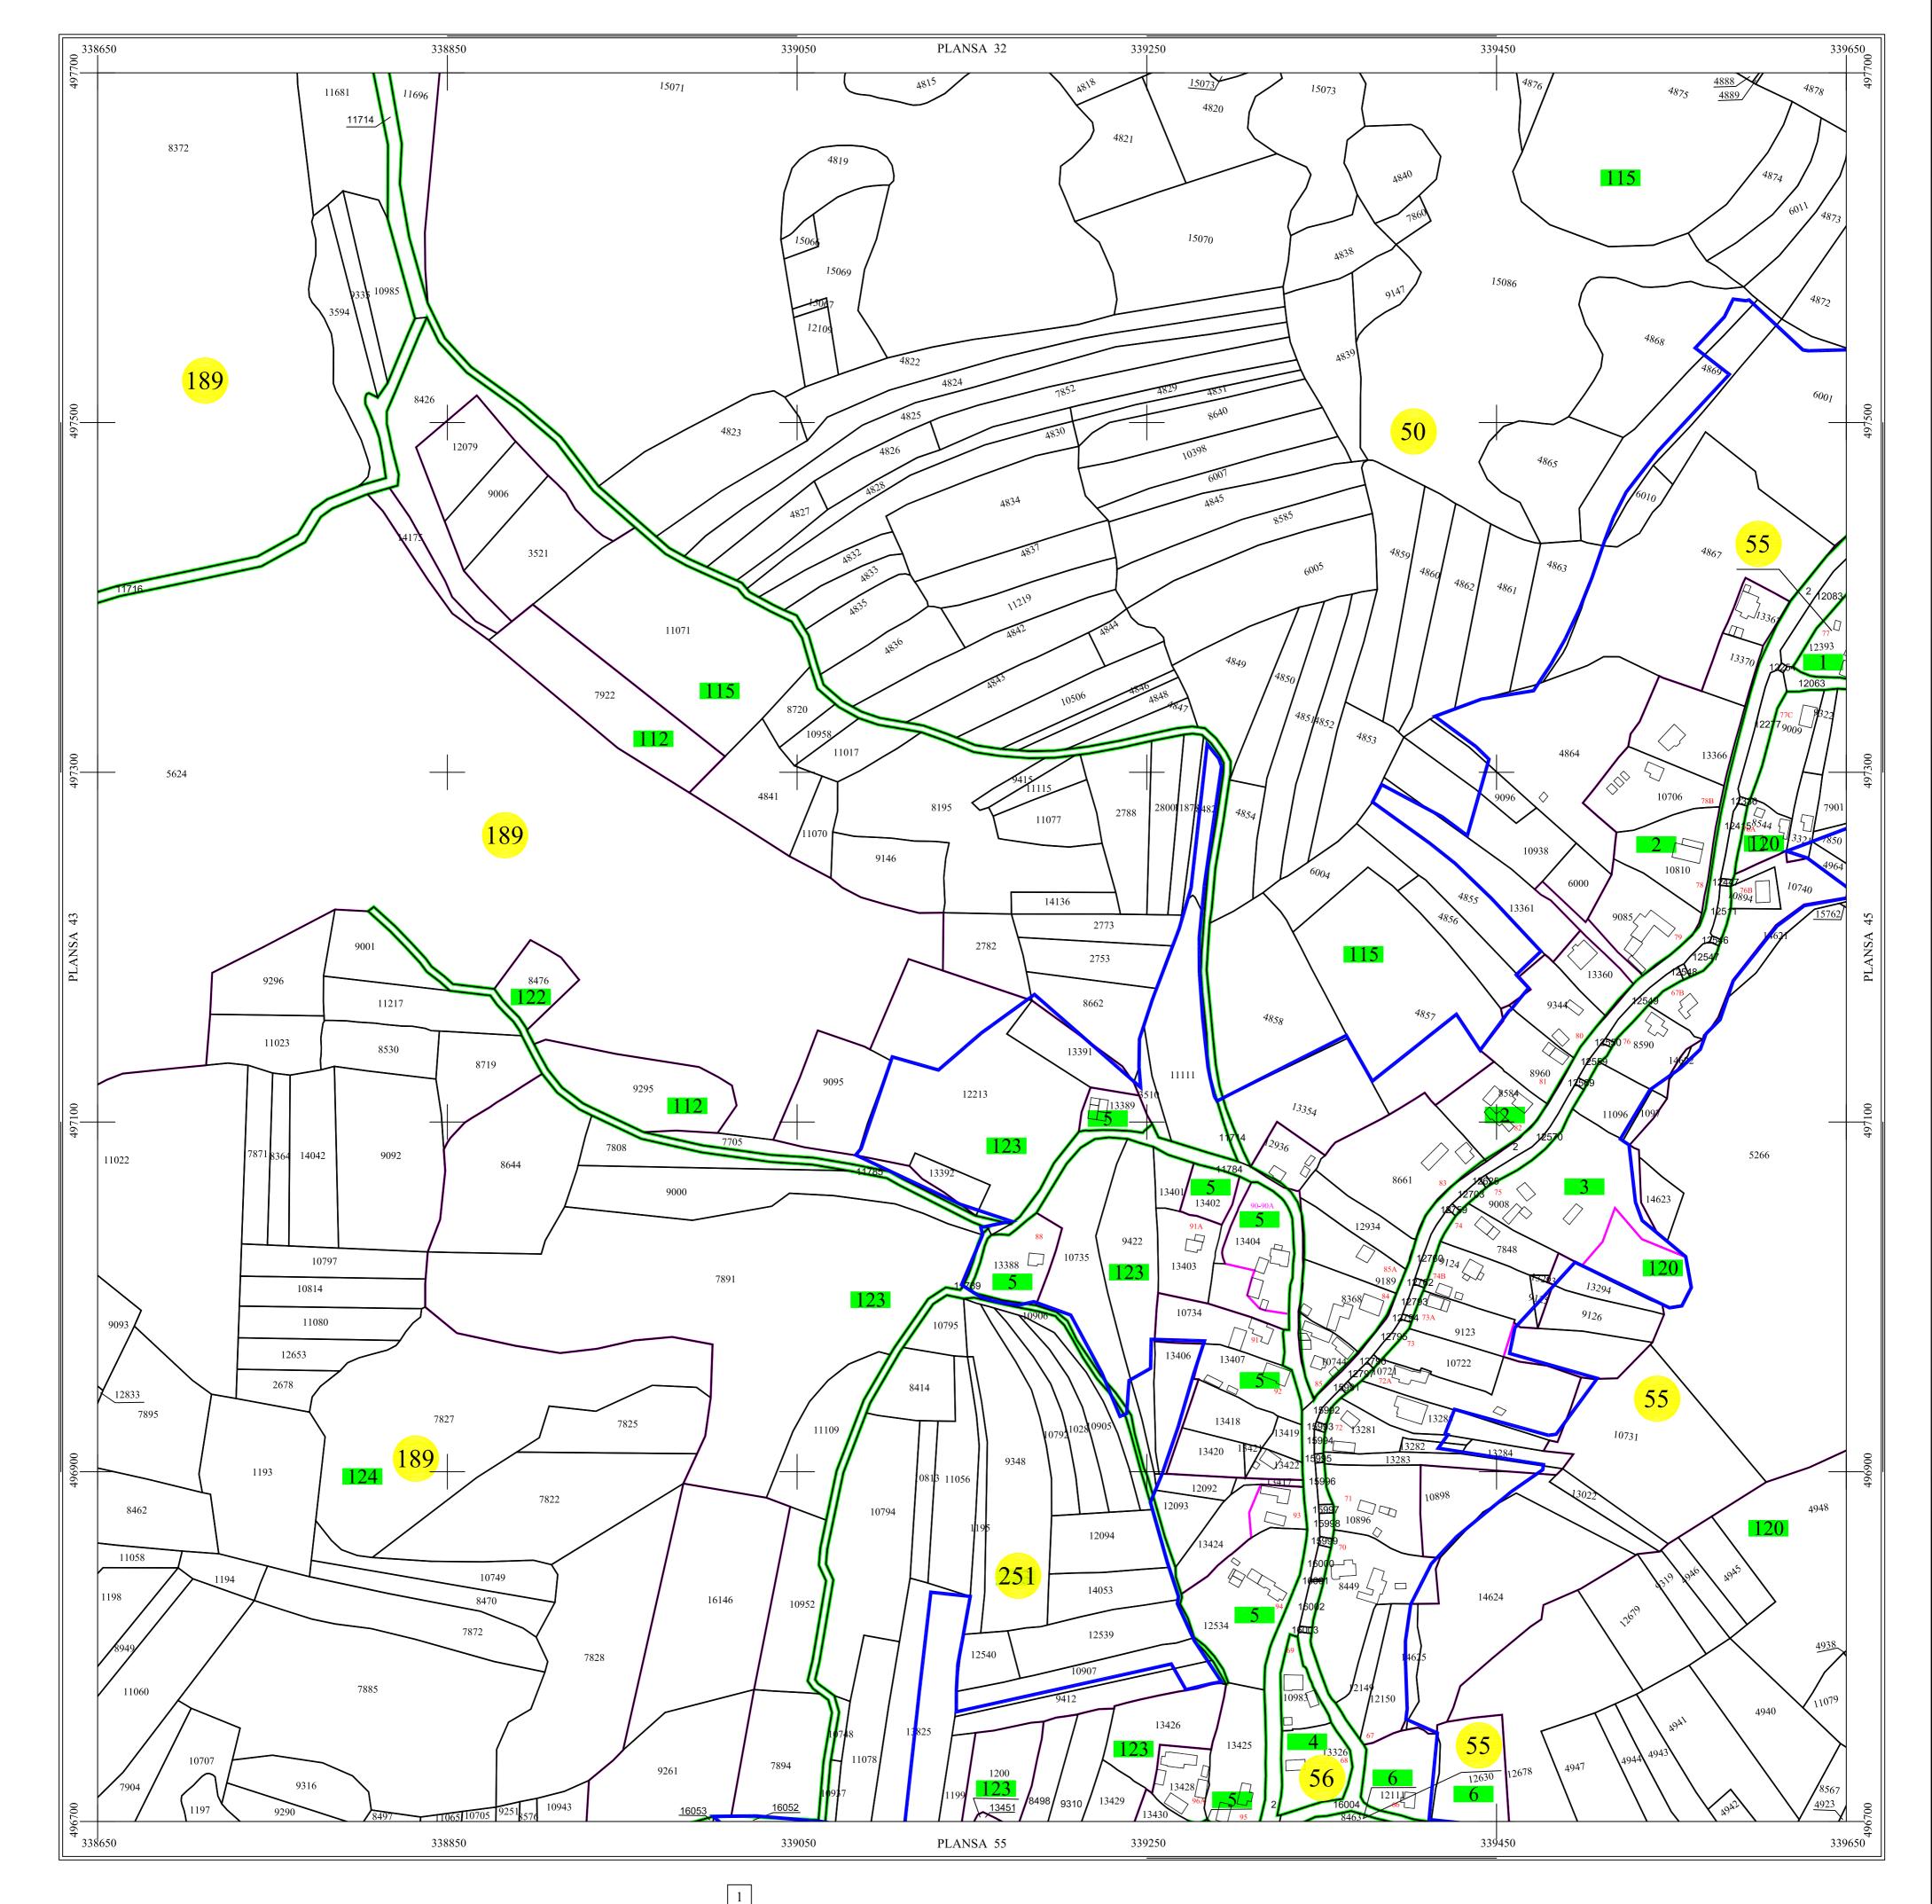

	1											
2	Sea (
A	5	6	Z	8								
{ 9	10	11	12	13								
14	15	16	17	18	19			20	21			
22	23	24	25	26	27	28	29	30	31	-32	33	34
	AN AN	36	37	38	39	40	41	42	43	44	45	
	46	47	48	49	50	51	52	53	54	55	56	
	~~~~~~~~~~~~~~~~~~~~~~~~~~~~~~~~~~~~~~~	58	59	60	61	62	63	64	65	66	67	
	68	69	70	71	72	73	74	75	76	77	78	79
	80	81	82			83	84	85	86	87	88	
						89	-90	91	92	93	94	
9						95	96	<u>97</u>	98			
Scara = 1:2000												
1 cm pe plan = 20 m pe teren												
0 20 40 60 80 100 120m												

S.C. CORI	NEL & CORNEL TOPOEXI	M S.R.L.	AGENTIA NATIONALA DE CADASTRU SI PUBLICITATE IMOBILIARA			
Proiectat	ing. Calota Elena Gabriela		Scara	Lucrari de inregistrare		
Mãsurat	ing. Nagy Stefan		1:2000	sistematica a imobilelor in		
Calculat	ing. Dan Valentin			Sistemul Integrat de Cadastru si		
Editat	ing. Marin Dorina		Data	Carte funciara		
Aprobat	ing. Mogos Daniel Constantin		Decembrie 2021	UAT SOIMUS		

L E G E N D Ã

ŞOIMUŞ	Denumire localitate			
	Limita UAT			
	Limita sector cadastral			
	Limita intravilan			
4	Numar sector cadastral			
Comuna Branisca	Vecini			