

PLAN CADASTRAL

Scara : 1 : 2000, sistem de proiectie STEREO 70

Schita cu dispunerea sectoarelor cadastrale

Judetul : Hunedoara
UAT : Hateg
Sectorul cadastral : 103

Hateg Intravilan



Hateg Extravilan

Hateg Extravilan

Hateg Extravilan

Legenda

- Limita UAT -
 - Numar sector cadastral -
 - Limita tarlate si cvartale -
 - Numar tarlate si cvartale -
 - Limita intravilan -
 - Denumire si numar intravilan -
 - Numar planşa -
 - Limita constructii -
 - Identificator constructii -
- Hateg**
P.1
C1

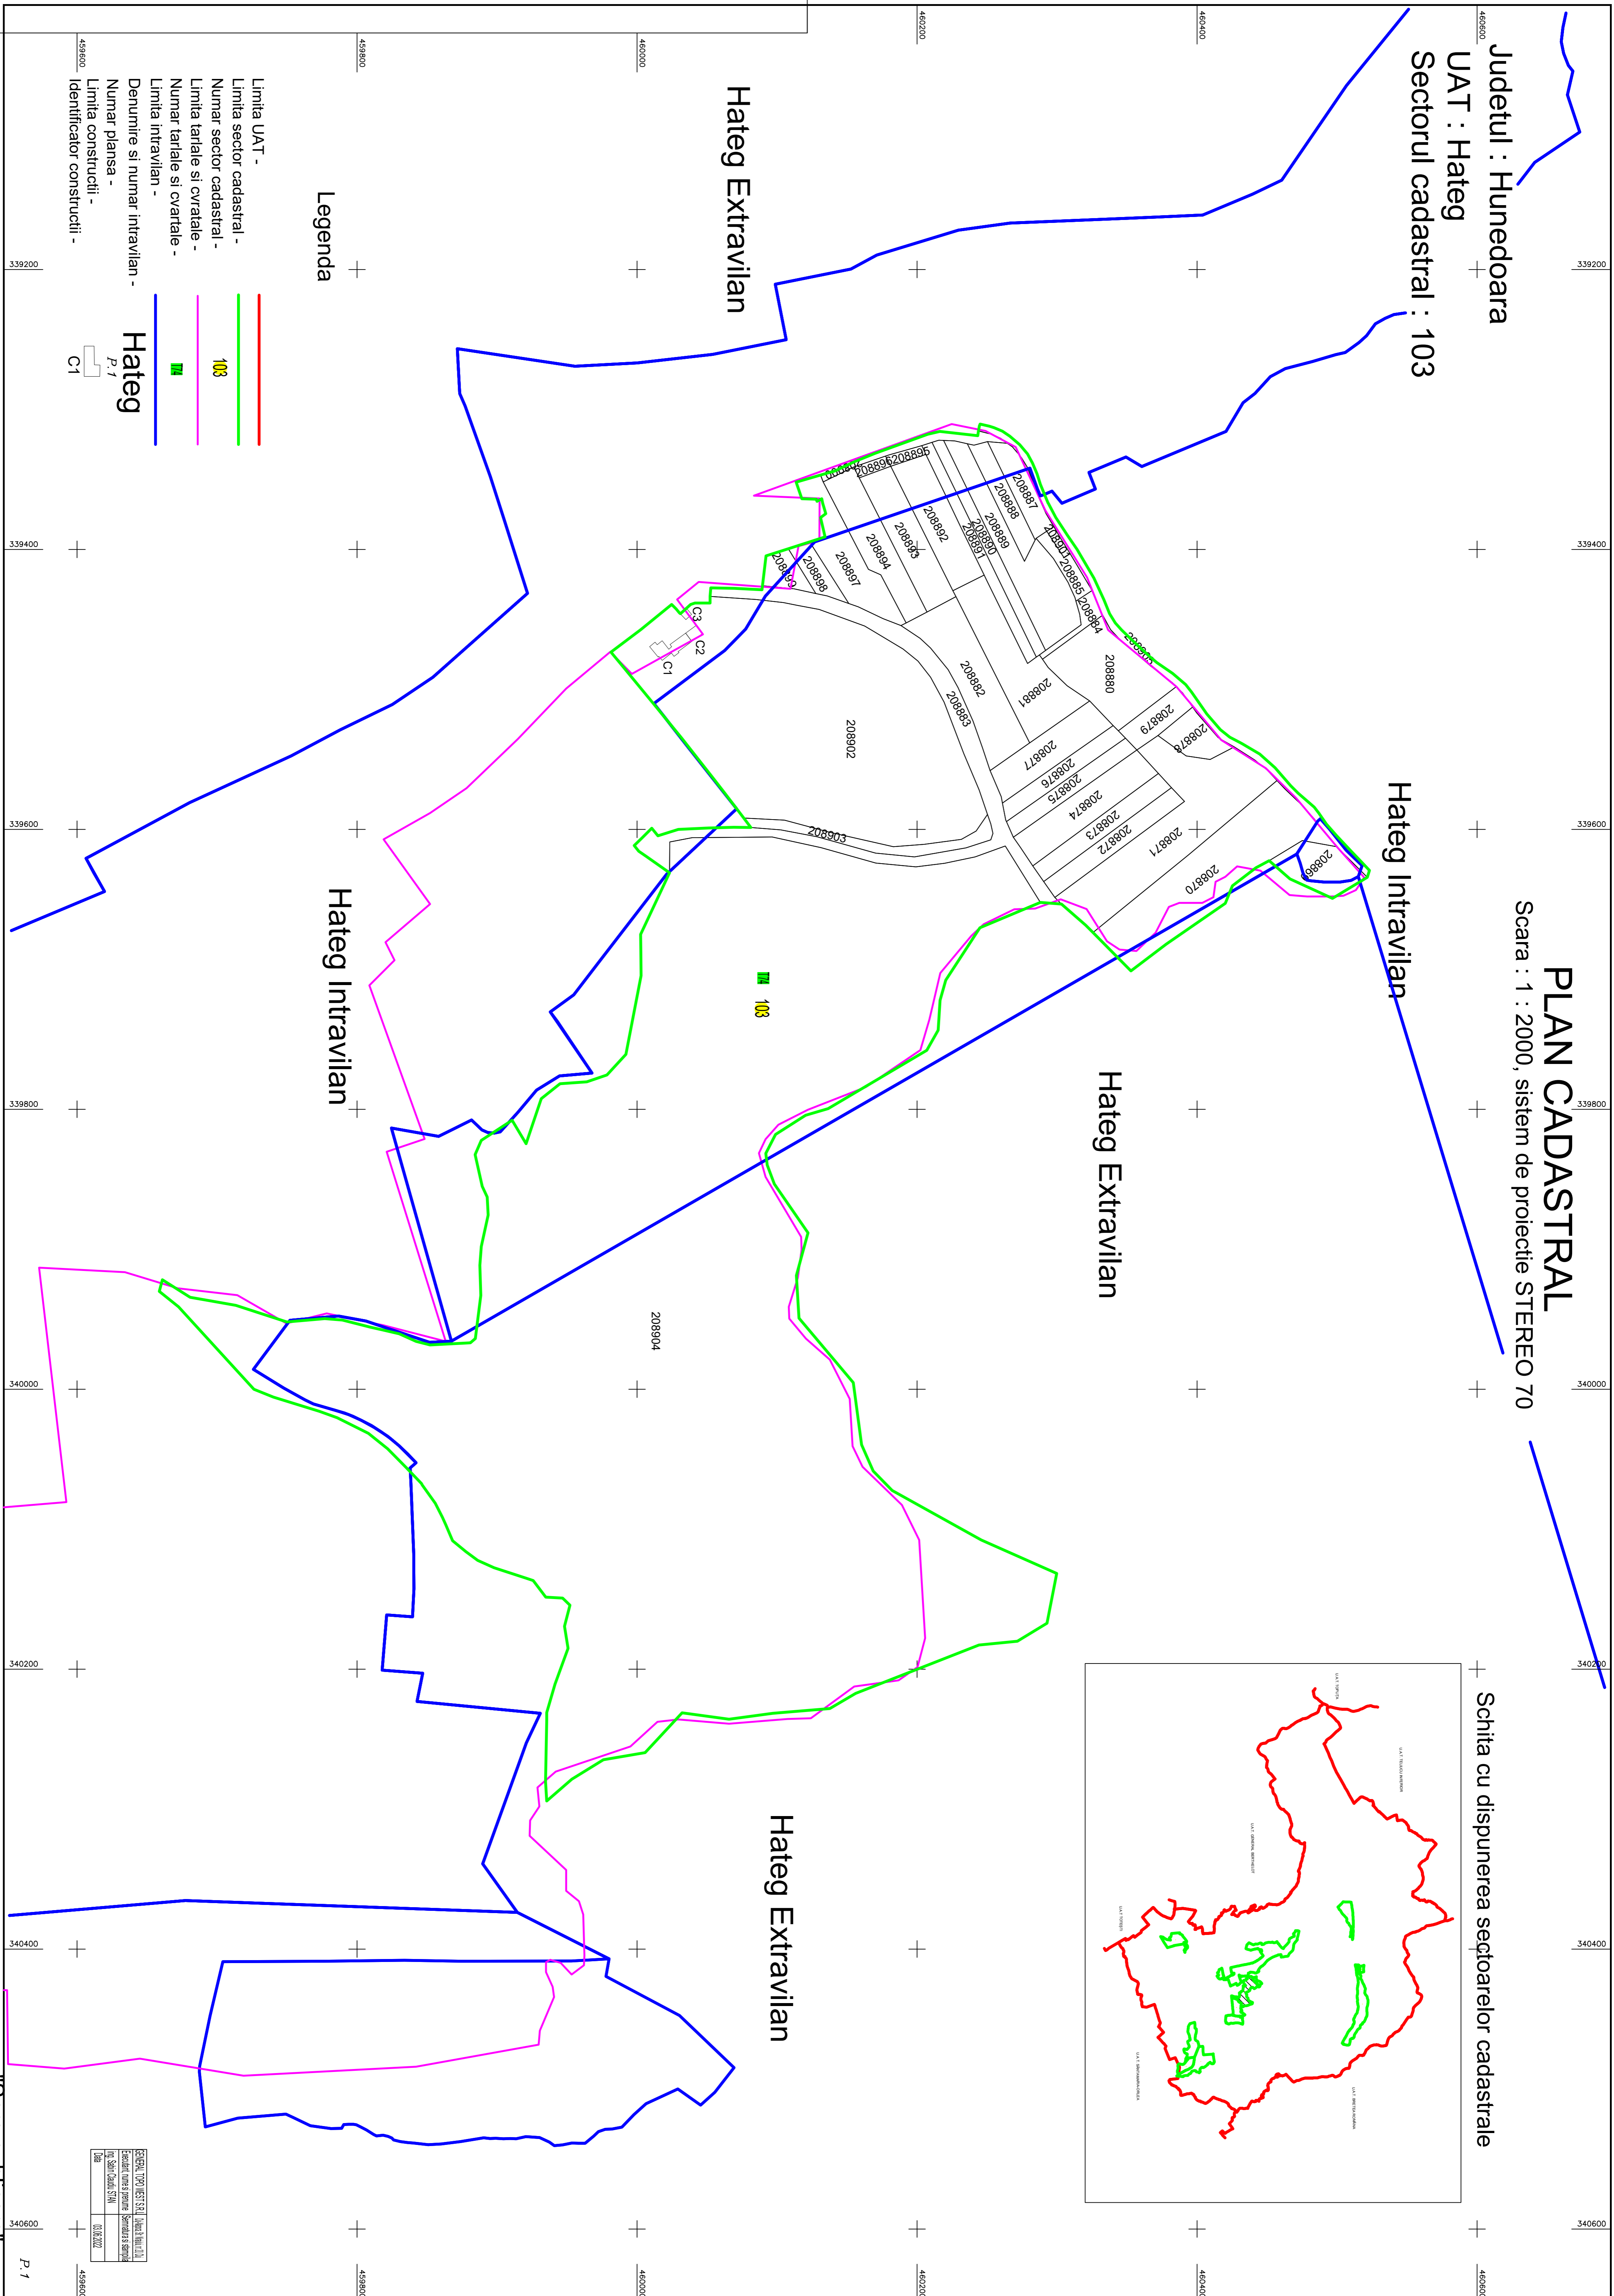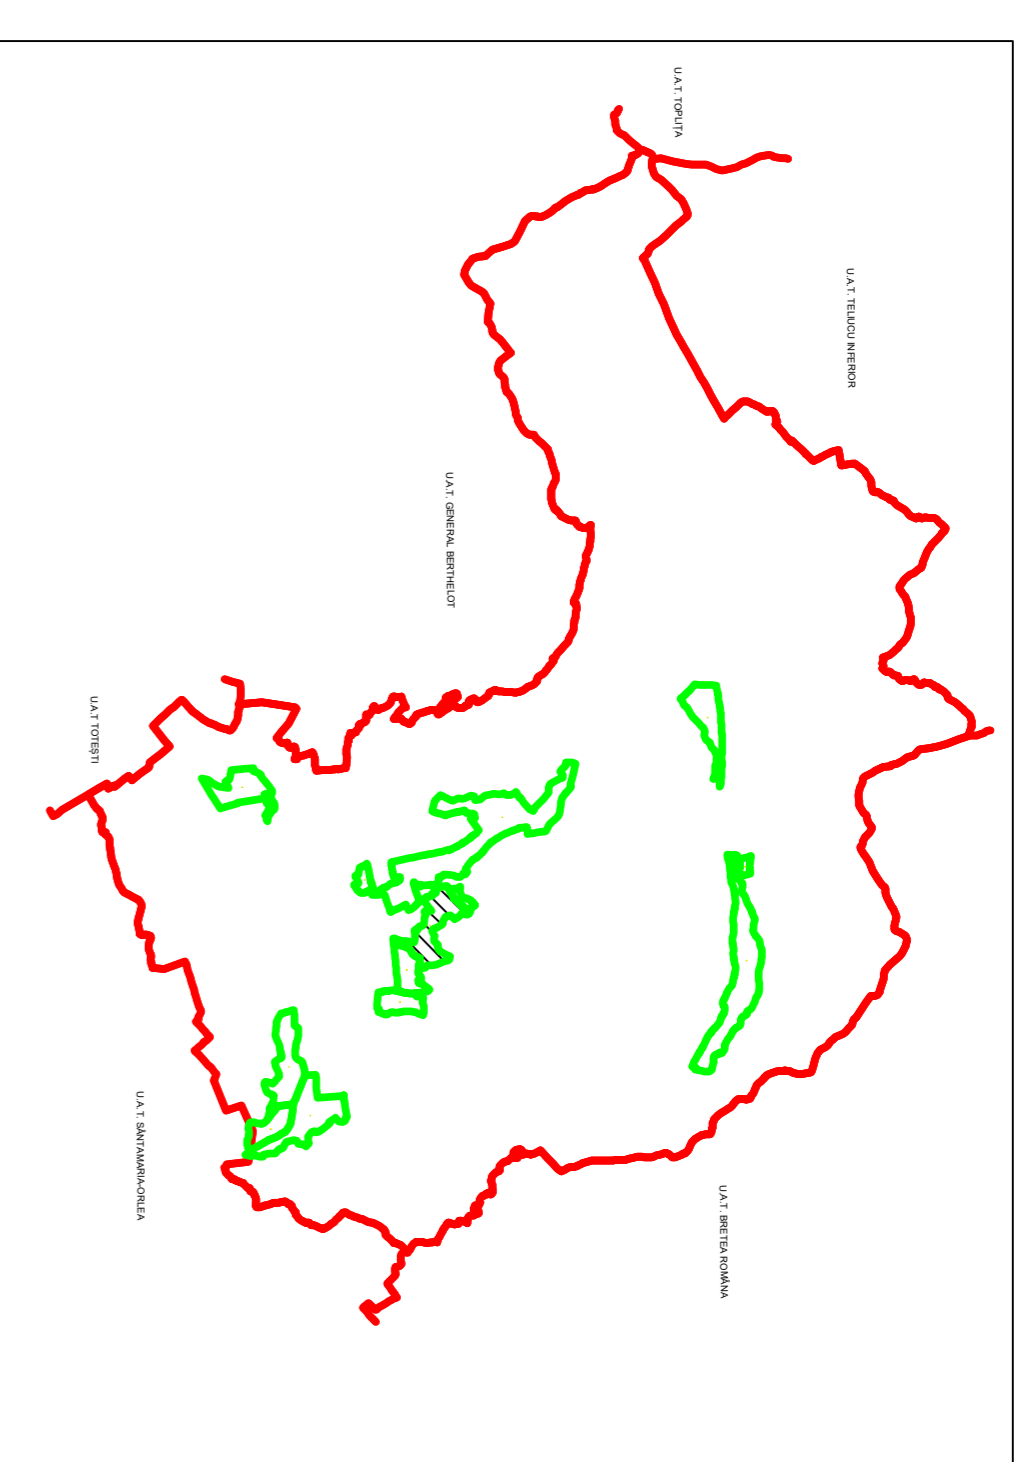

GENERAL INFORMATION	
PROIECTANT	ING. DANIEL POPESCU
SCALA	1:2000
DATA	03.10.2022