

# PLAN CADASTRAL


Scara : 1 : 2000, sistem de proiectie STEREO 70

Judetul : Hunedoara  
UAT : Hateg  
Sectorul cadastral : 93



Hateg Intravilan


Schita cu dispunerea sectoarelor cadastrale

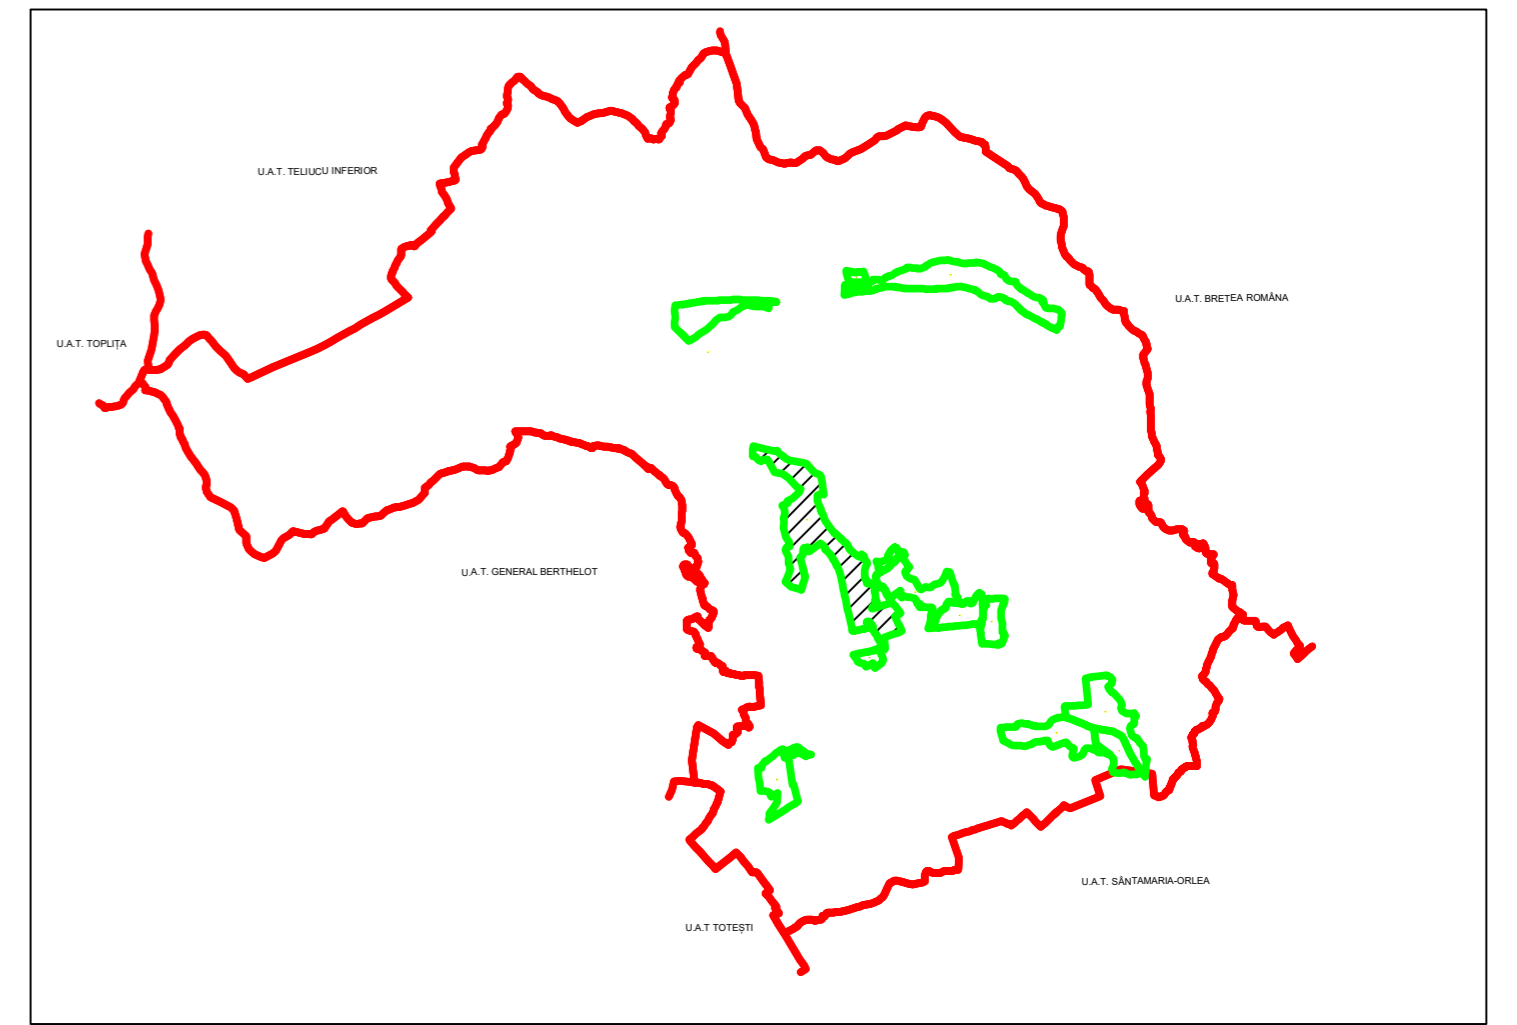

Hateg  
Intravilan

## Legenda

- Limita UAT -
- Limita sector cadastral -
- Numar sector cadastral -
- Limita tarlale si cvatale -
- Numar tarlale si cvatale -
- Limita intravilan -
- Denumire si numar intravilan -
- Numar planşa -

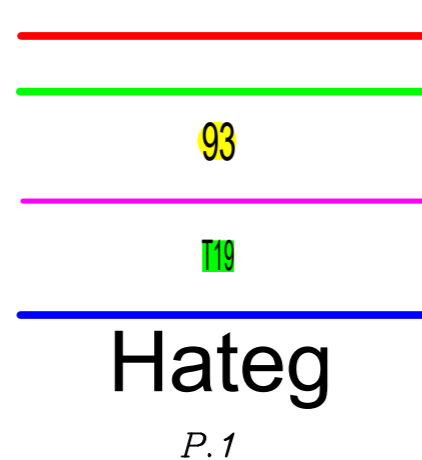

GENERAL TOPO WEST S.R.L. | Sediul: Bihor, T. Cluj  
Executant, nume si prenume: Semnatura si stampila  
Ing. Serv. Cadastral: STAN  
Data: 03.08.2022