

PLAN CADASTRAL


UAT PUI, Judetul Hunedoara




Scara 1:2000

Sistem de proiectie STEREO 70

SECTIUNEA : 126/ 285

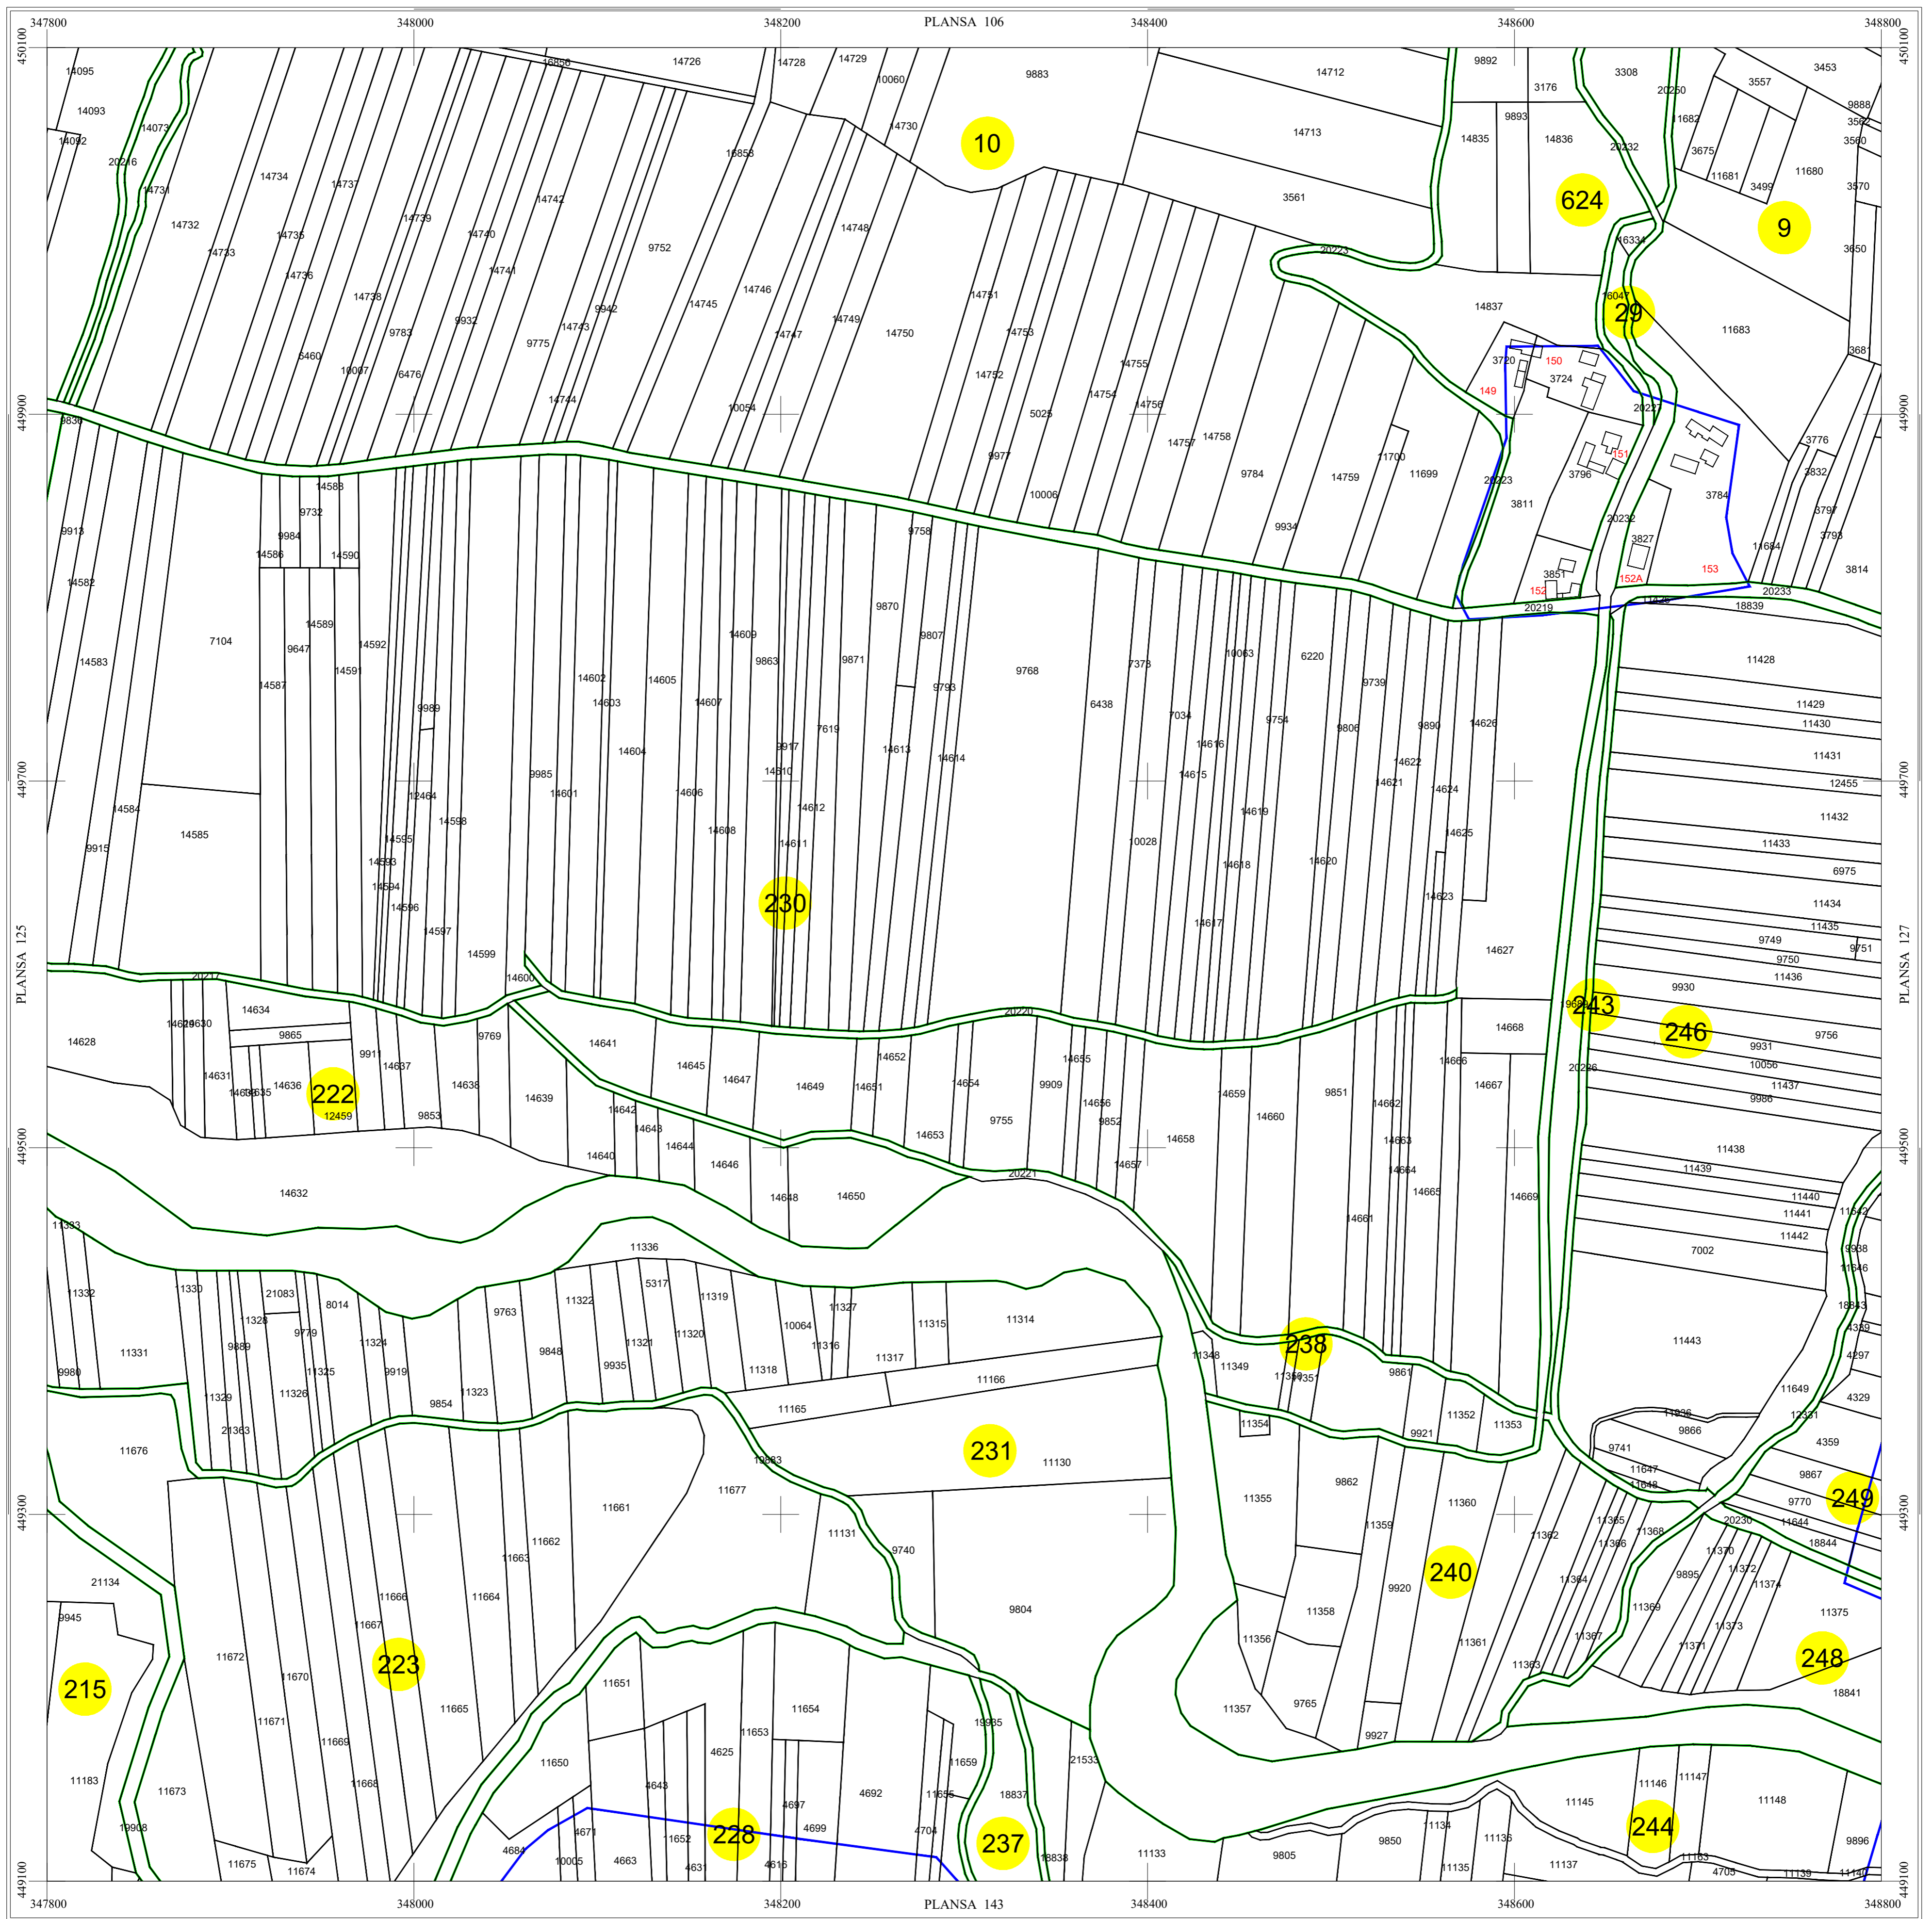


- copie spre publicare -

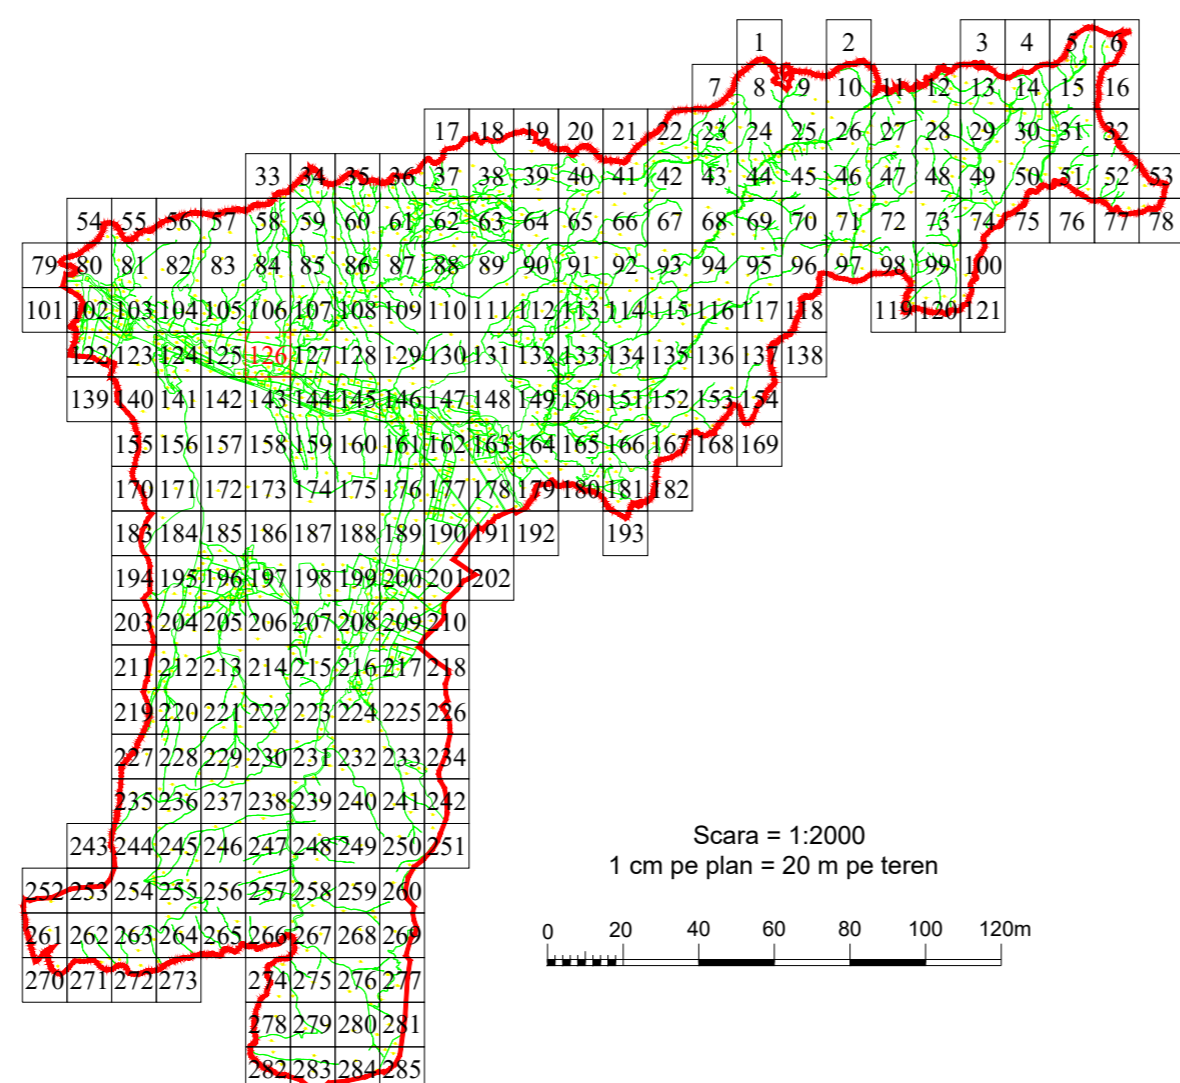

LEGENDĂ

—	PUI	Denumire localitate
—	Limita UAT	
—	Limita sector cadastral	
—	Limita intravilan	
4	Numar sector cadastral	
Com. Salasu de Sus	Vecini	

Scara = 1:2000
1 cm pe plan = 20 m pe teren

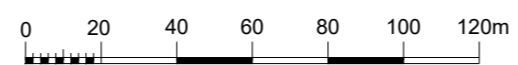

S.C. CORNEL & CORNEL TOPOEXIM S.R.L.		AGENTIA NATIONALA DE CADASTRU SI PUBLICITATE IMOBILIARA	
Proiectat	ing. Voicu Gabriel	Lucrari de inregistrare sistematica a imobilelor in Sistemul Integrat de Cadastru si Carte funciara	
Măsurat	ing. Dobrita Lucian	Scara	1:2000
Calculat	ing. Telegaru Dezirel	Data	decembrie 2022
Editat	ing. Cioaca Alexandru	UAT PUI	
Aprobat	ing. Dragoș Neclua		