

PLAN CADASTRAL


UAT PUI, Judetul Hunedoara




Scara 1:2000

Sistem de proiectie STEREO 70

SECTIUNEA : 130/ 285

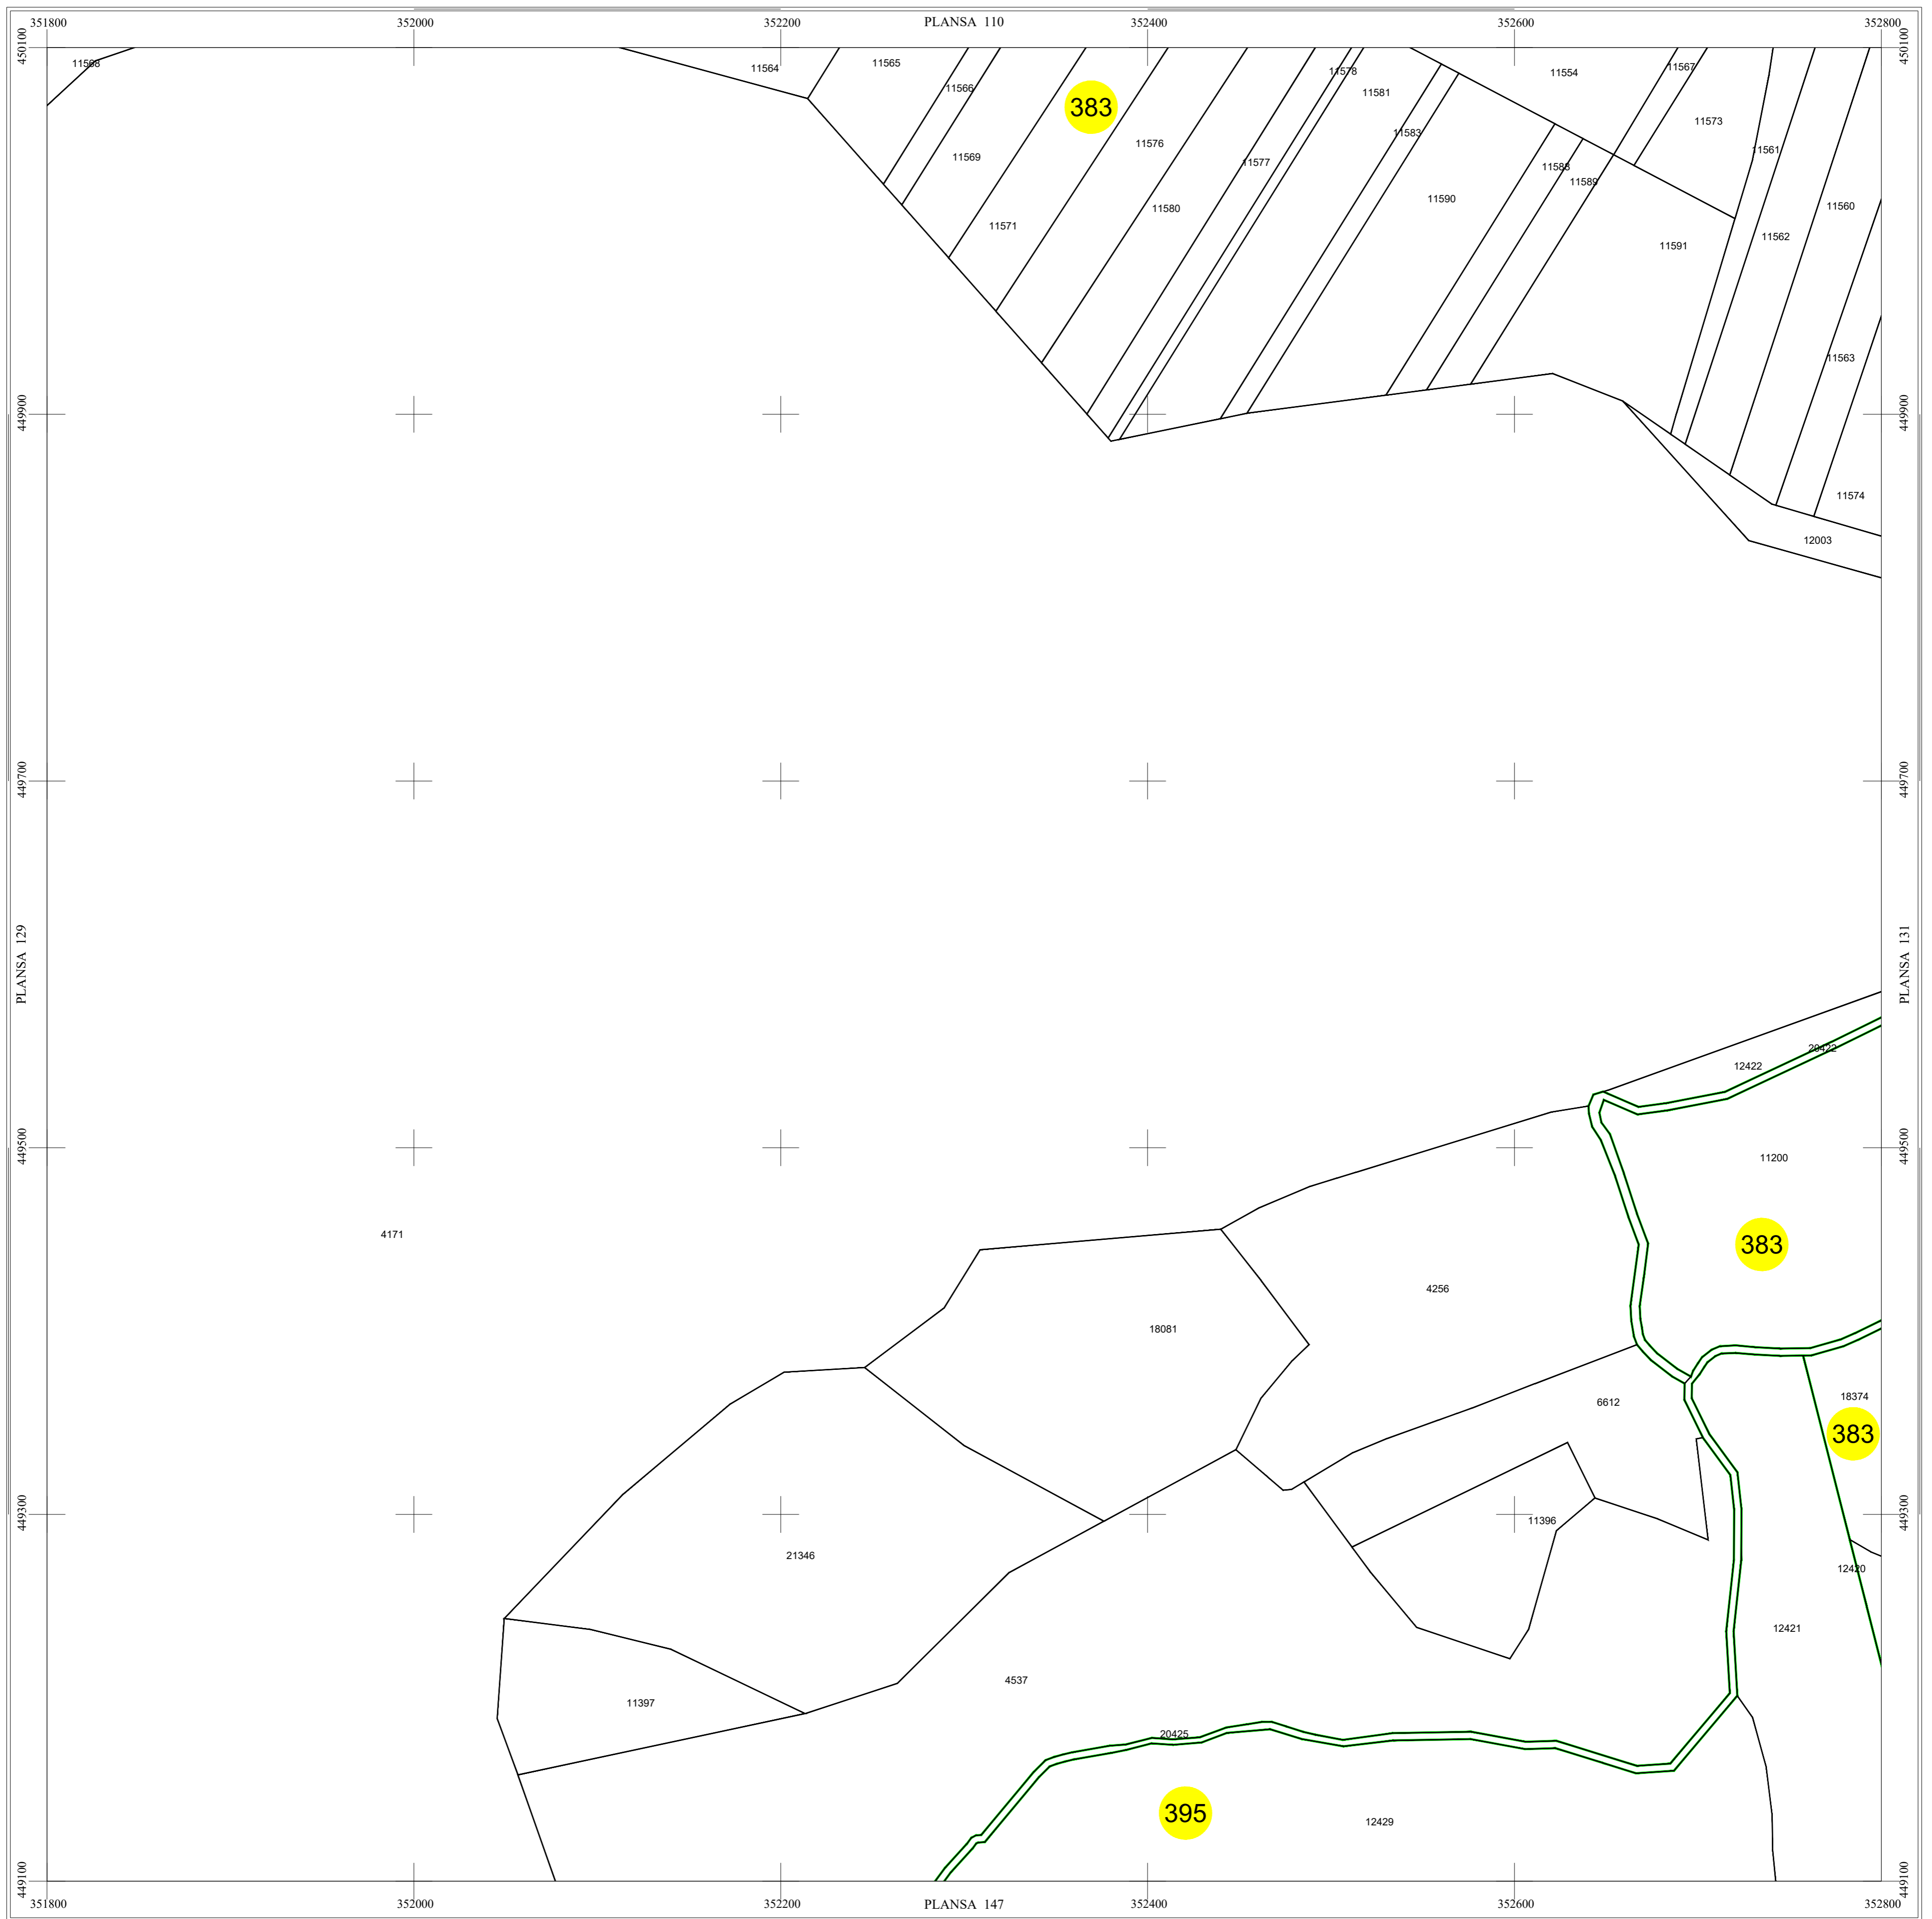


- copie spre publicare -

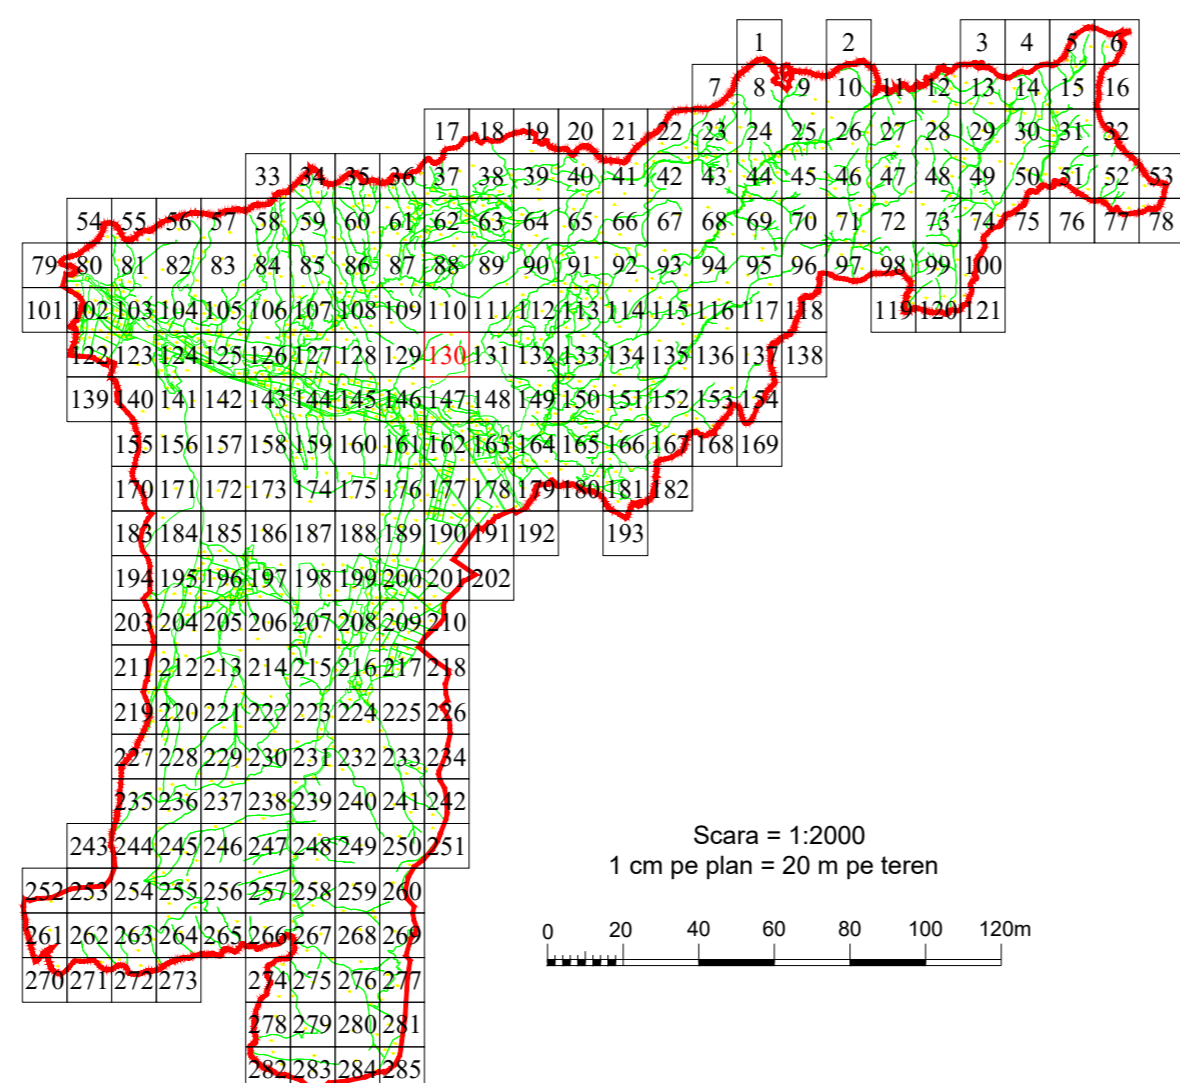

LEGENDĂ

PUI	Denumire localitate
	Limita UAT
	Limita sector cadastral
	Limita intravilan
	Numar sector cadastral
Com. Salasu de Sus	Vecini

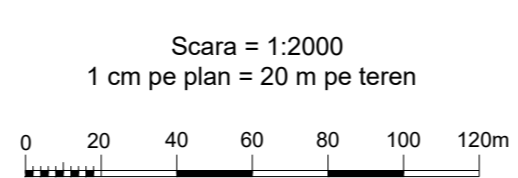

S.C. CORNEL & CORNEL TOPOEXIM S.R.L.		AGENTIA NATIONALA DE CADASTRU SI PUBLICITATE IMOBILIARA	
Proiectat ing. Voicu Gabriel		Lucrari de inregistrare sistematica a imobilelor in Sistemul Integrat de Cadastru si Carte funciara UAT PUI	
Măsurat ing. Dobrita Lucian		Scara 1:2000	
Calculat ing. Telegaru Dezirel		Data decembrie 2022	
Editat ing. Cioaca Alexandru			
Aprobat ing. Dragoș Necula			