

PLAN CADASTRAL


UAT PUI, Judetul Hunedoara




Scara 1:2000

Sistem de proiectie STEREO 70

SECTIUNEA : 144/ 285

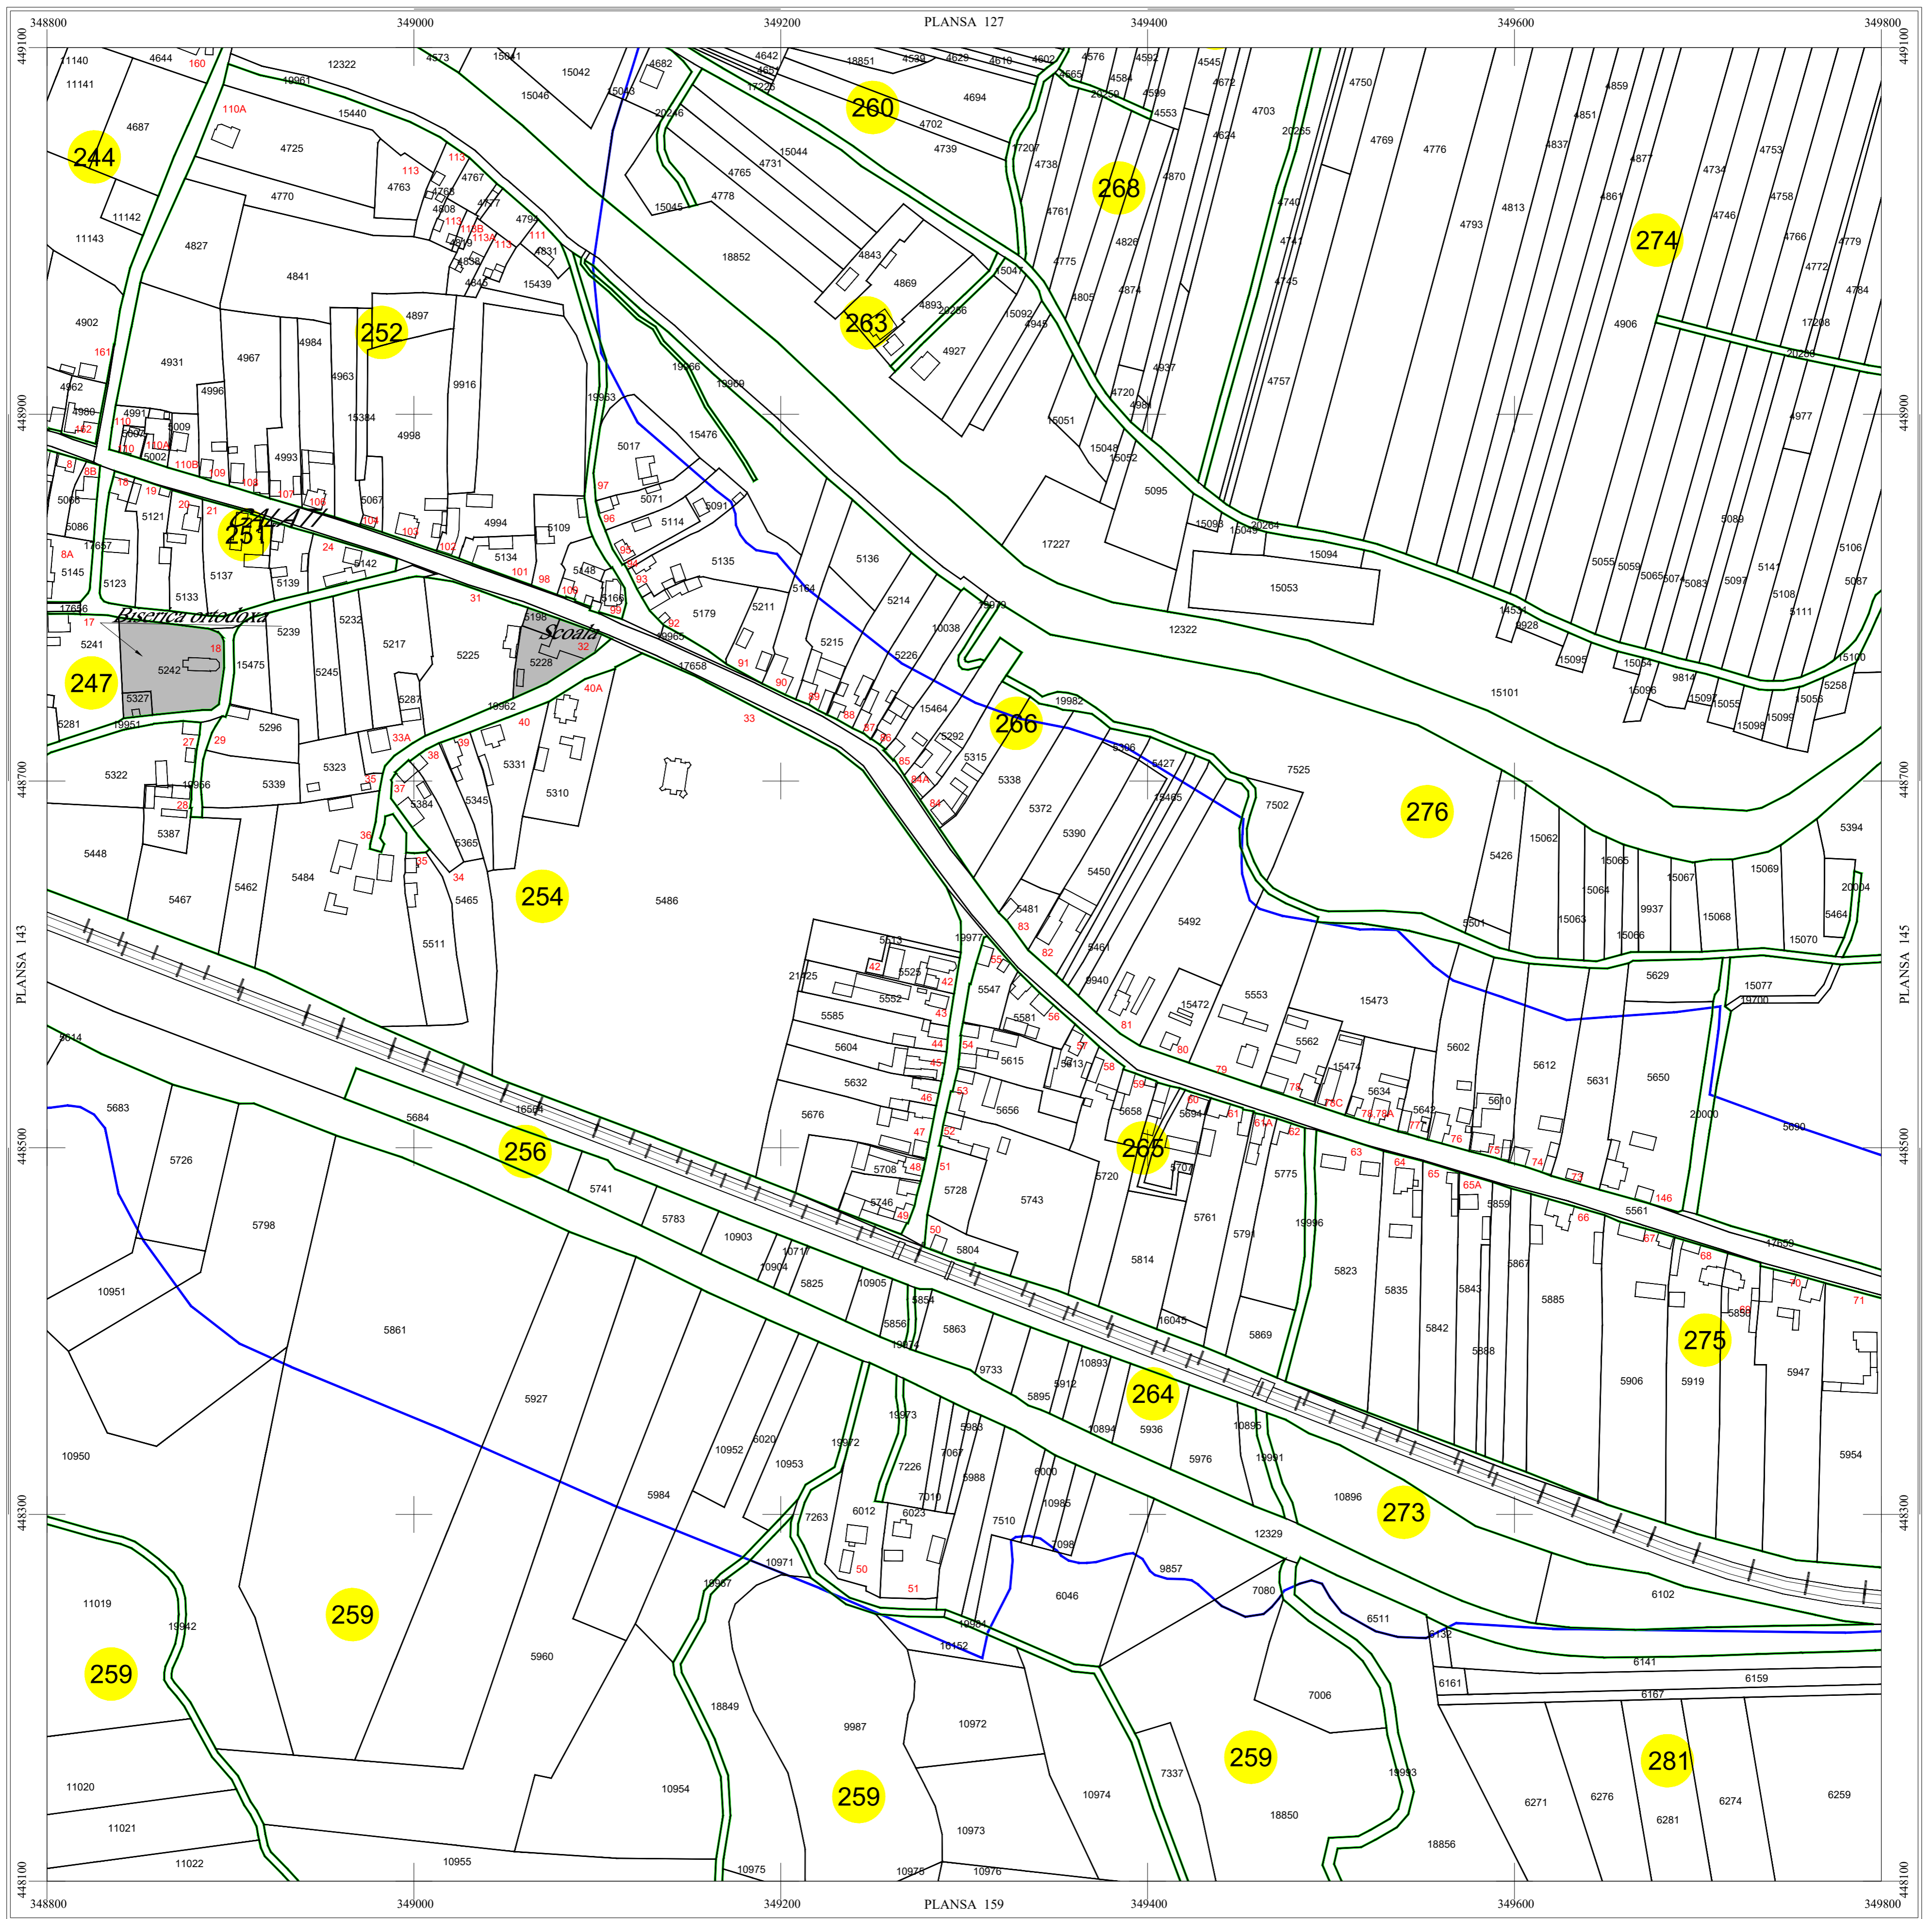


- copie spre publicare -

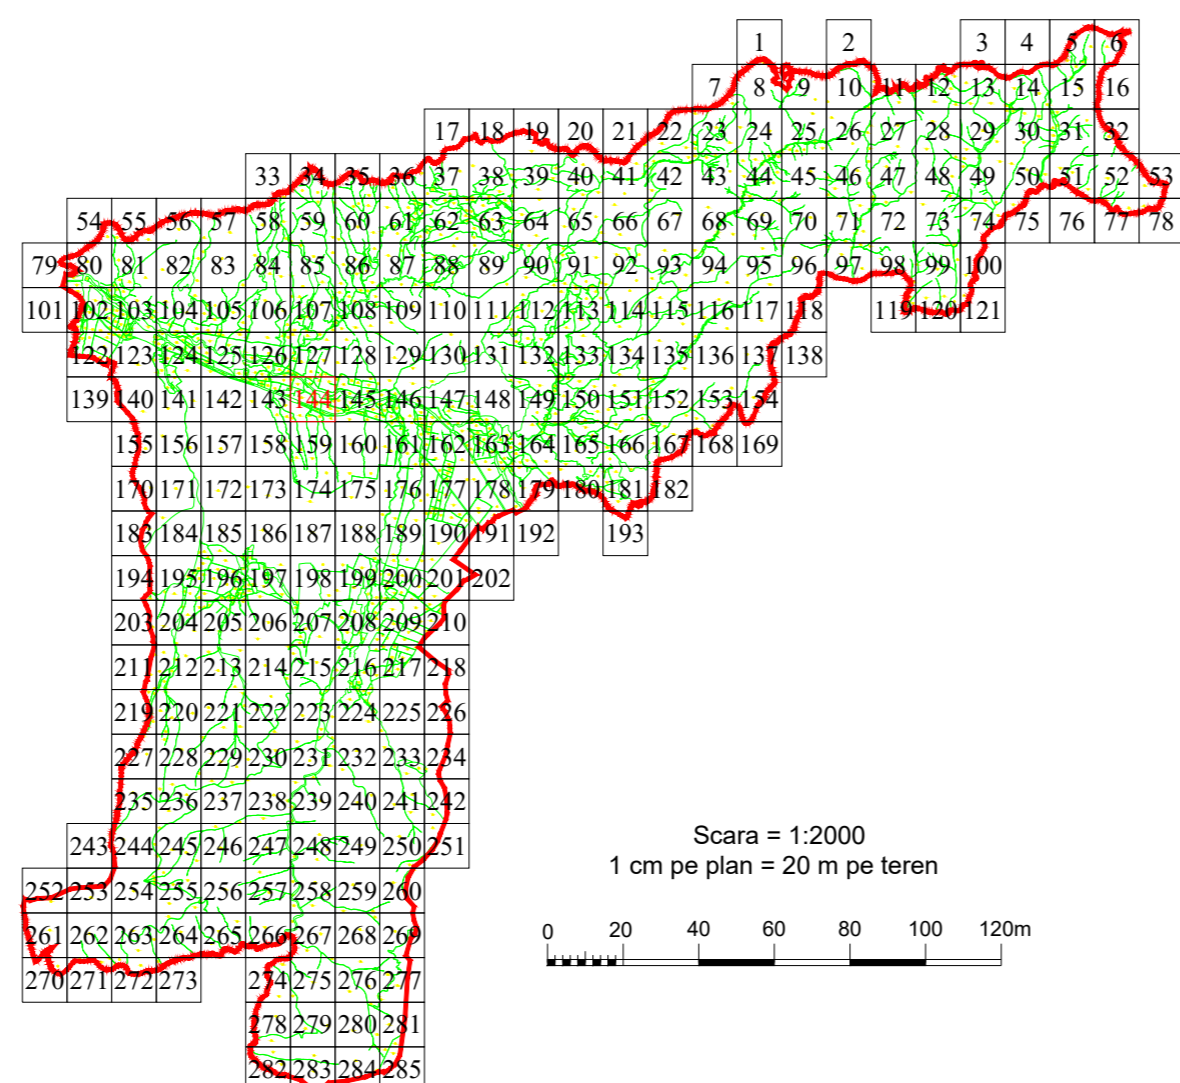

LEGENDĂ

PUJ	Denumire localitate
—	Limita UAT
—	Limita sector cadastral
—	Limita intravilan
4	Numar sector cadastral
Com. Salasu de Sus	Vecini

Scara = 1:2000
1 cm pe plan = 20 m pe teren

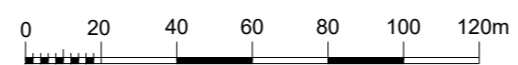

S.C. CORNEL & CORNEL TOPOEXIM S.R.L.		AGENTIA NATIONALA DE CADASTRU SI PUBLICITATE IMOBILIARA	
Proiectat	ing. Voicu Gabriel	Lucrari de inregistrare sistematica a imobilelor in Sistemul Integrat de Cadastru si Carte funciara UAT PUI	
Măsurat	ing. Dobrita Lucian		
Calculat	ing. Telegaru Dezirel		
Editat	ing. Cioaca Alexandru		
Aprobat	ing. Dragoș Necula		
		Scara	1:2000
		Data	decembrie 2022