

PLAN CADASTRAL


UAT PUI, Judetul Hunedoara




Scara 1:2000

Sistem de proiectie STEREO 70

SECTIUNEA : 199/ 285

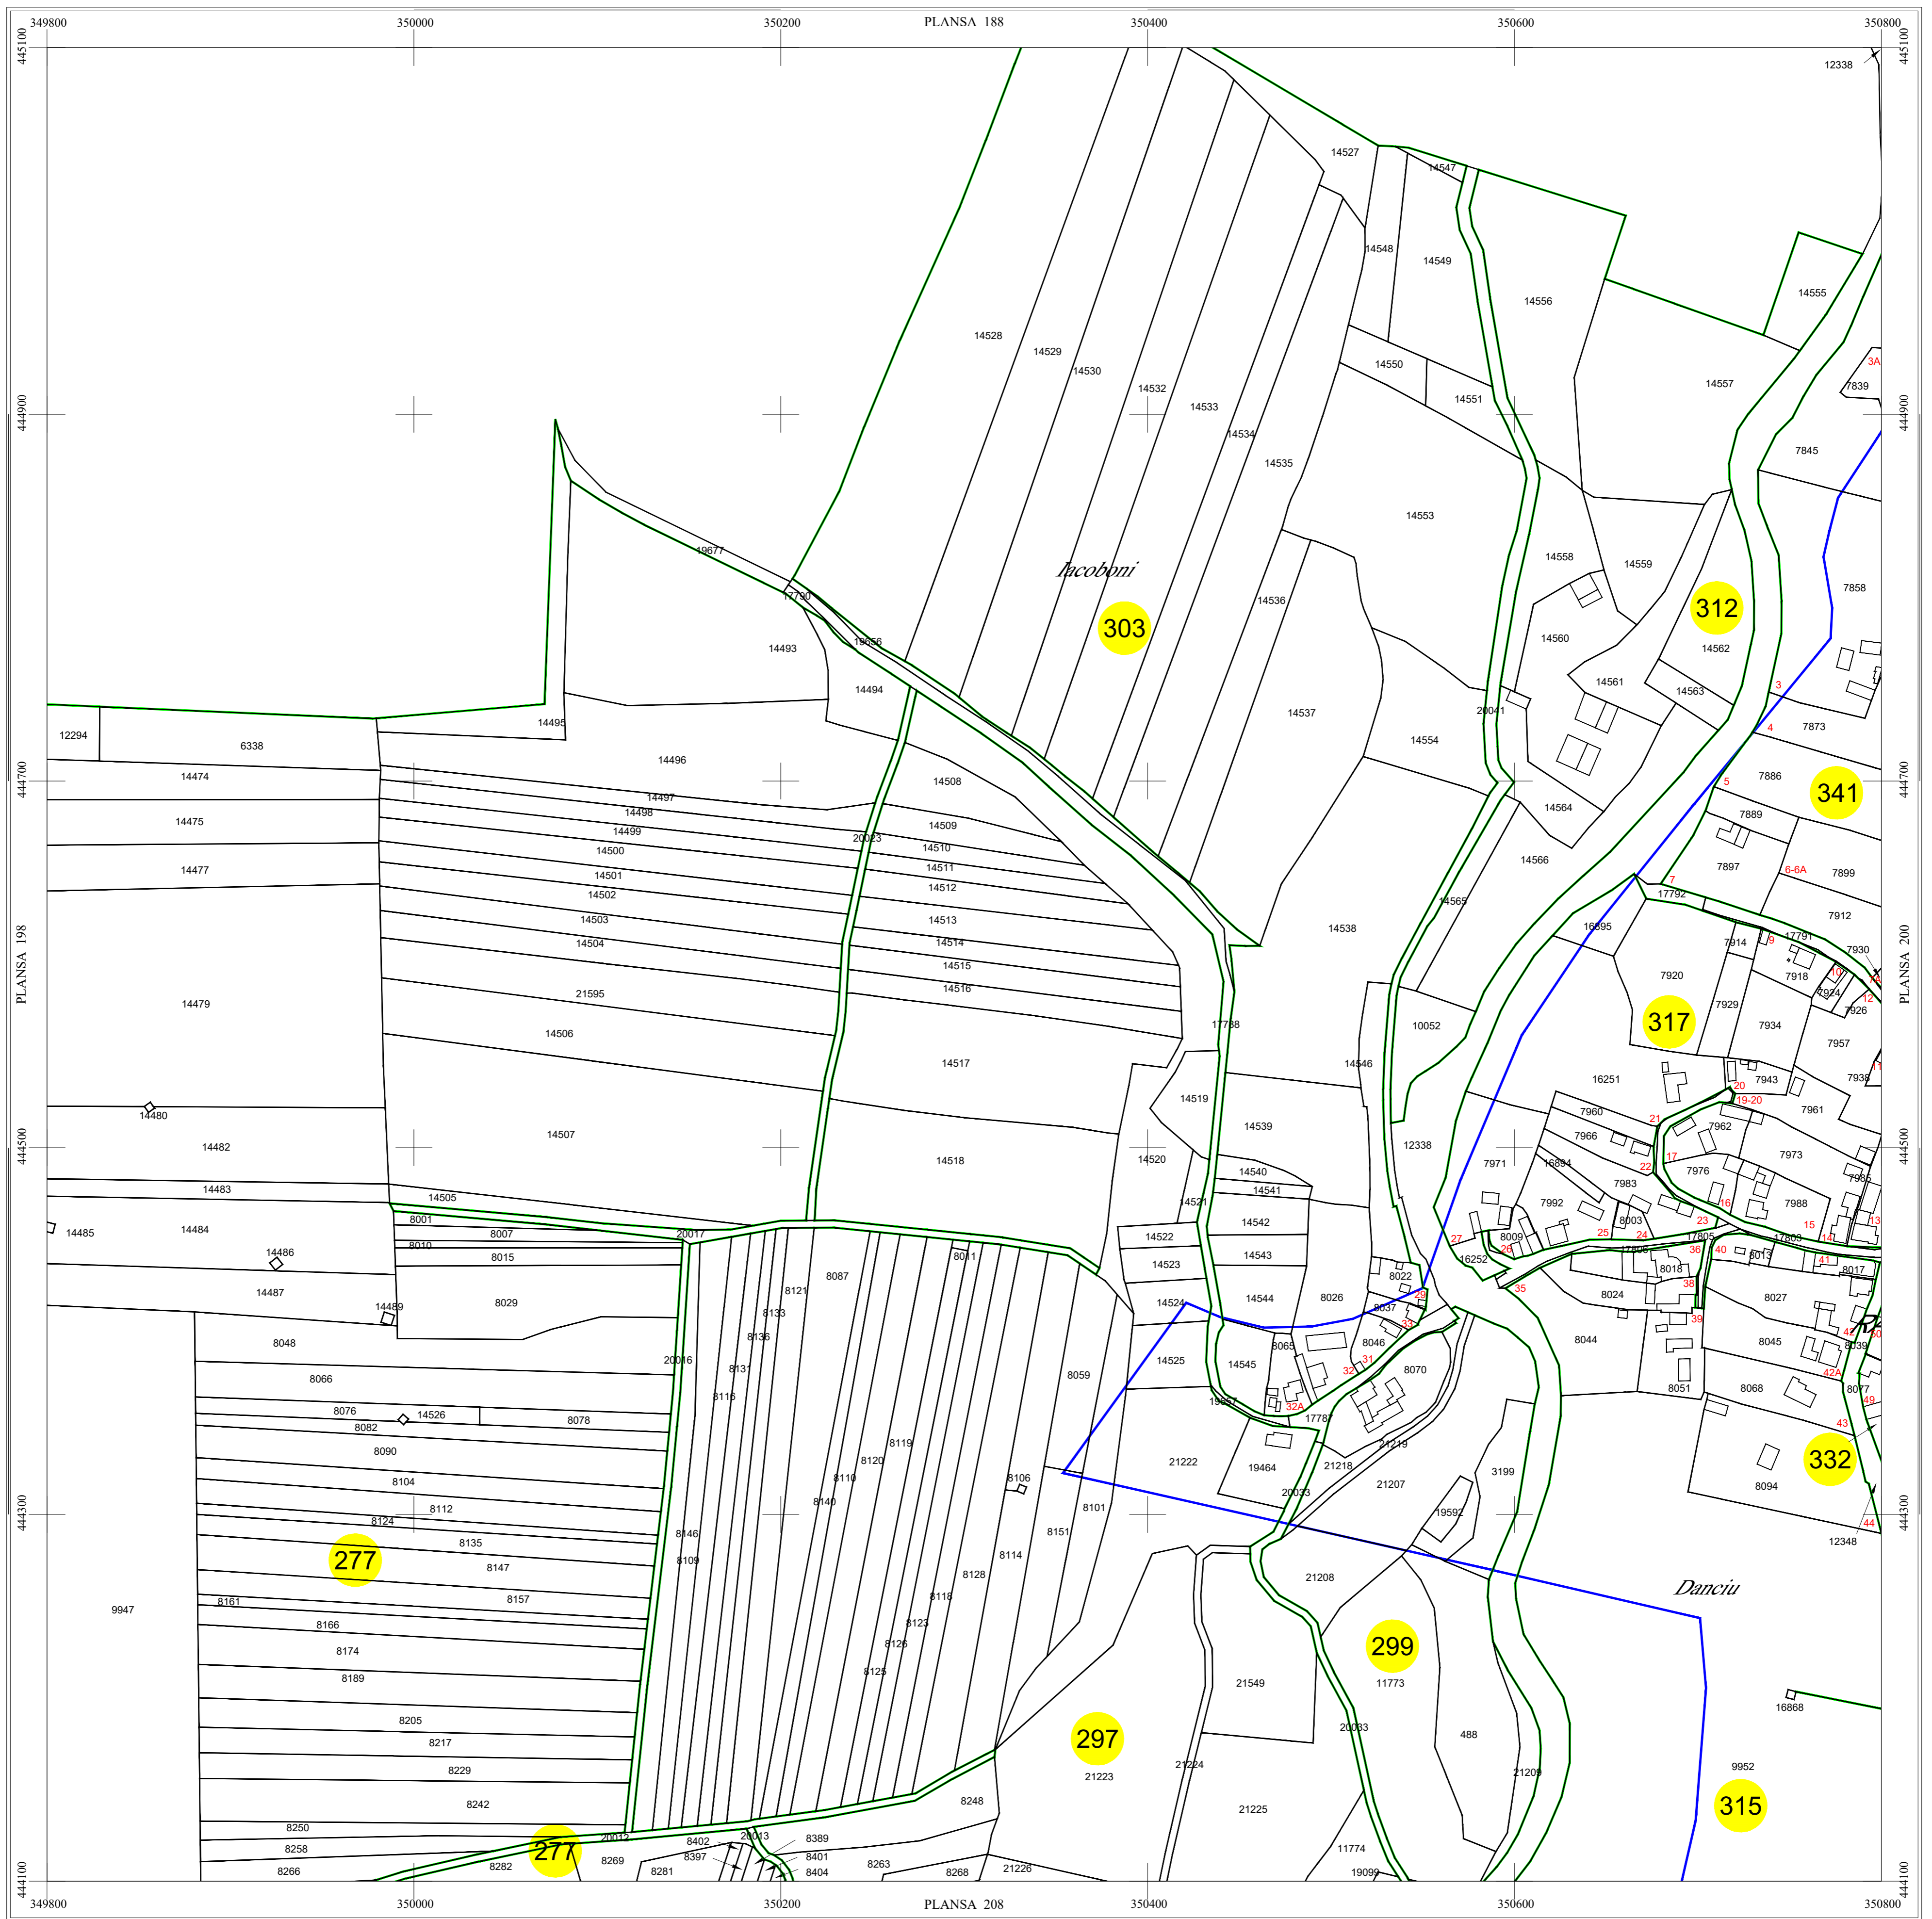


- copie spre publicare -

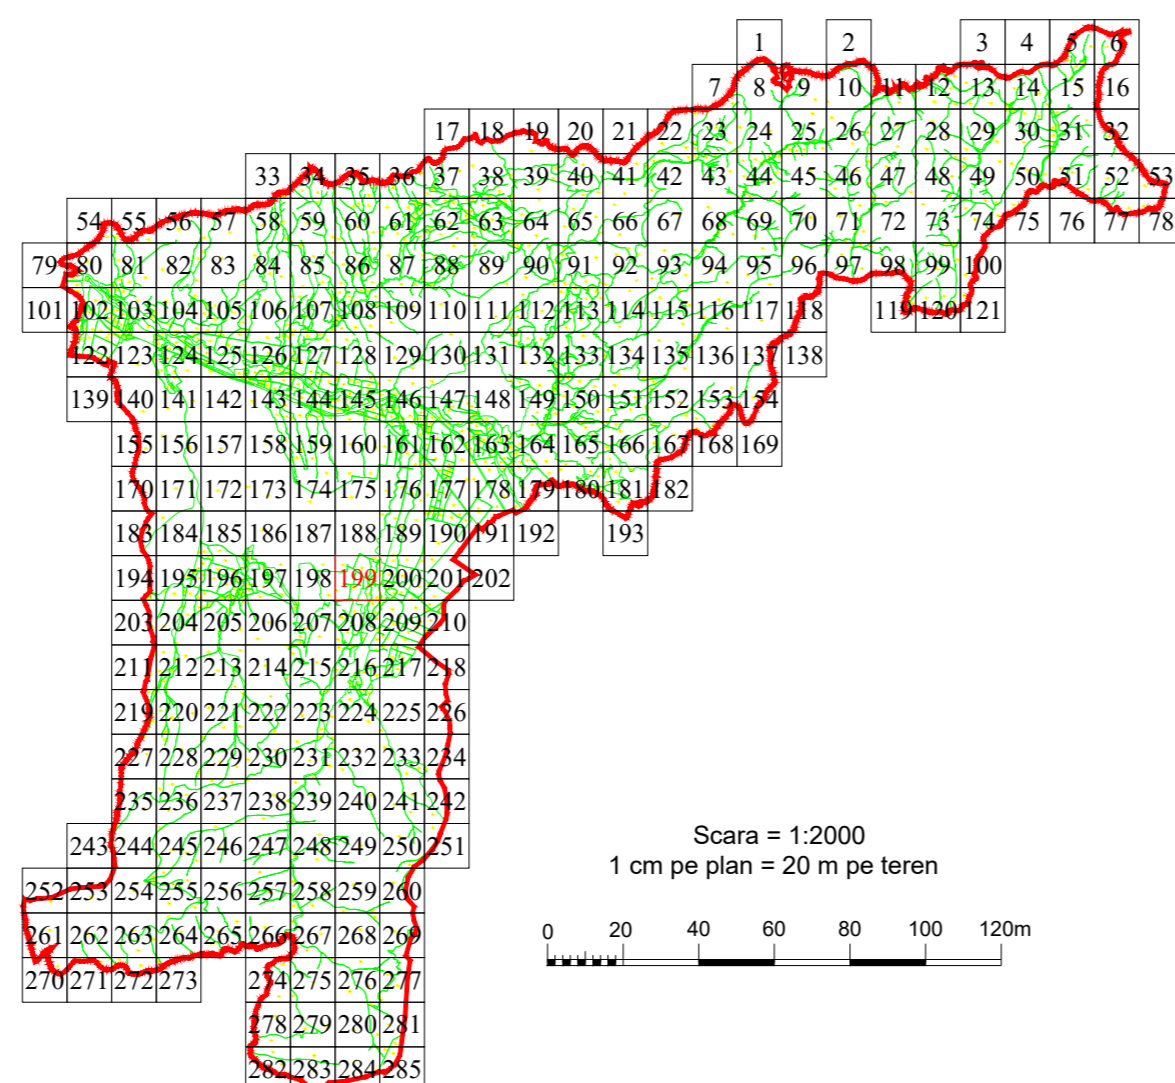

LEGENDĂ

| PUI | Denumire localitate |
|---|-------------------------|
| — | Limita UAT |
| — | Limita sector cadastral |
| — | Limita intravilan |
| 4 | Numar sector cadastral |
| Com. Salasu de Sus | Vecini |

Scara = 1:2000
1 cm pe plan = 20 m pe teren

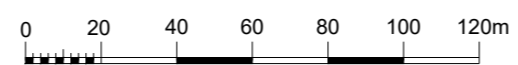

| S.C. CORNEL & CORNEL TOPOEXIM S.R.L. | | AGENTIA NATIONALA DE CADASTRU SI PUBLICITATE IMOBILIARA | |
|--------------------------------------|-----------------------|---|--|
| Proiectat | ing. Voicu Gabriel | Scara 1:2000 | Lucrari de inregistrare sistematica a imobilelor in Sistemul Integrat de Cadastru si Carte funciara UAT PUI |
| Măsurat | ing. Dobrita Lucian | | |
| Calculat | ing. Telegaru Dezirel | | |
| Editat | ing. Cioaca Alexandru | | |
| Aprobat | ing. Dragoș Neclua | | |
| | | Data | decembrie 2022 |