

PLAN CADASTRAL


UAT PUI, Judetul Hunedoara




Scara 1:2000

Sistem de proiectie STEREO 70


SECTIUNEA : 212/ 285

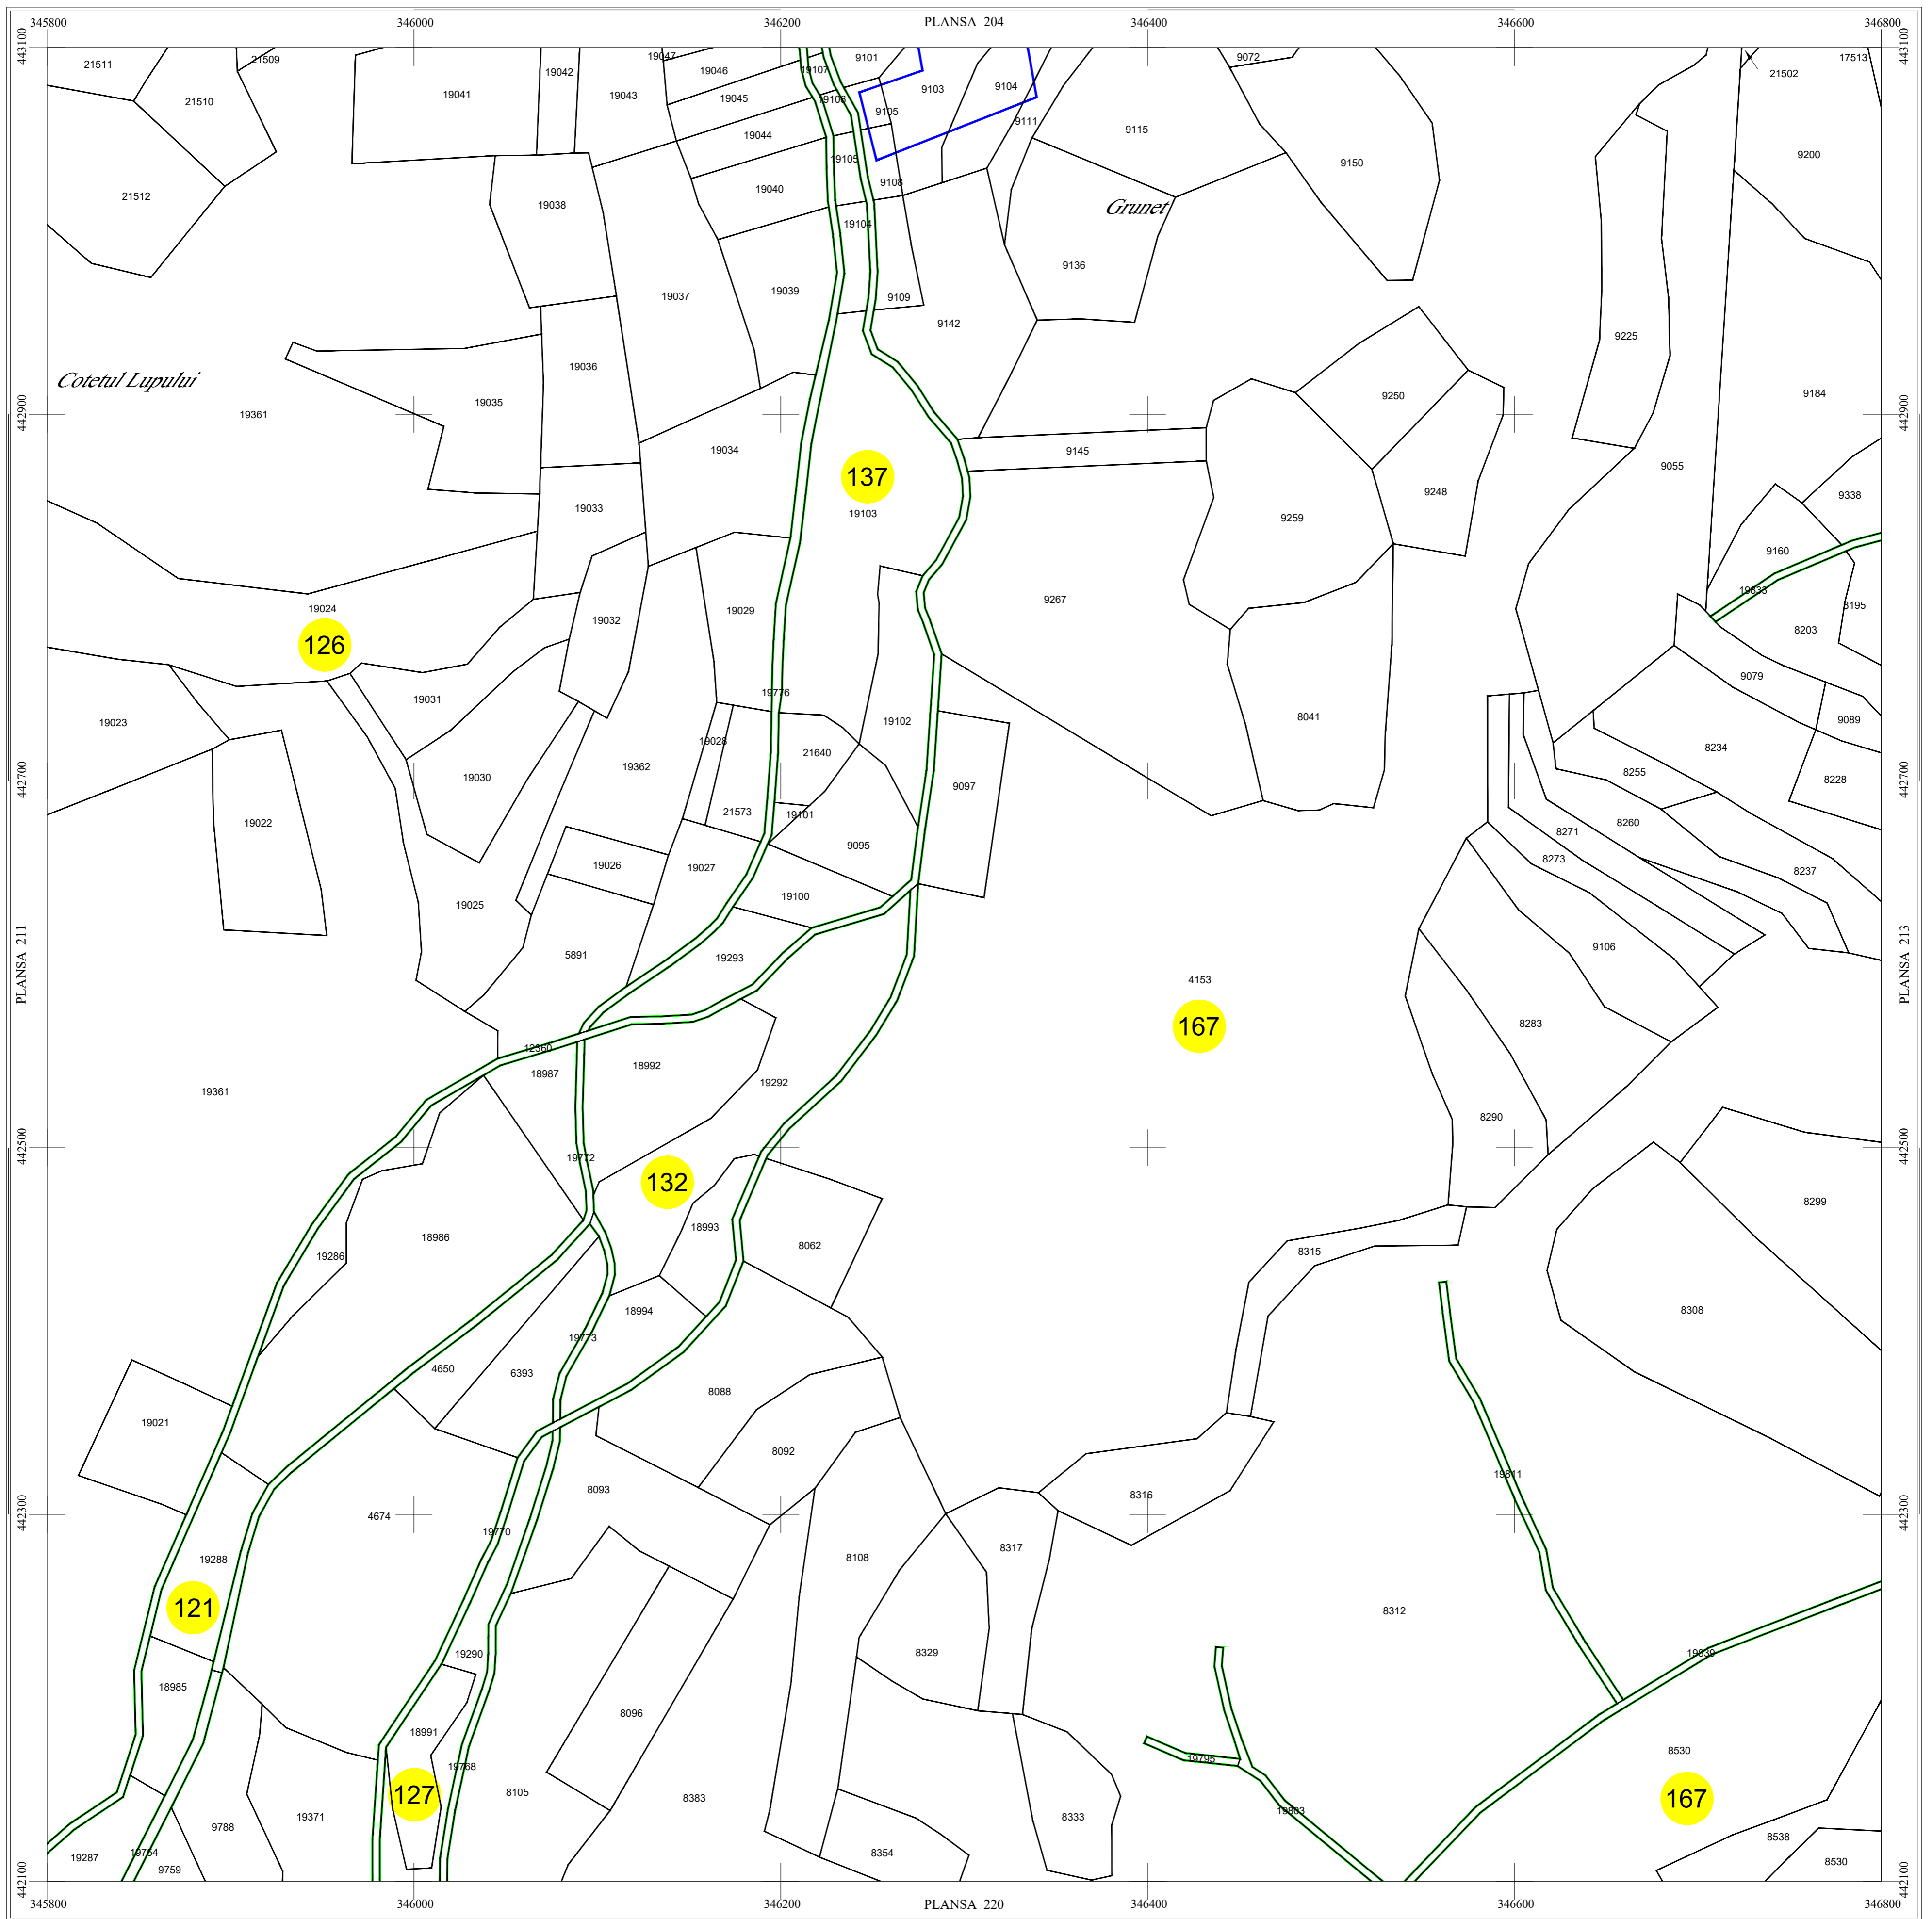

- copie spre publicare -

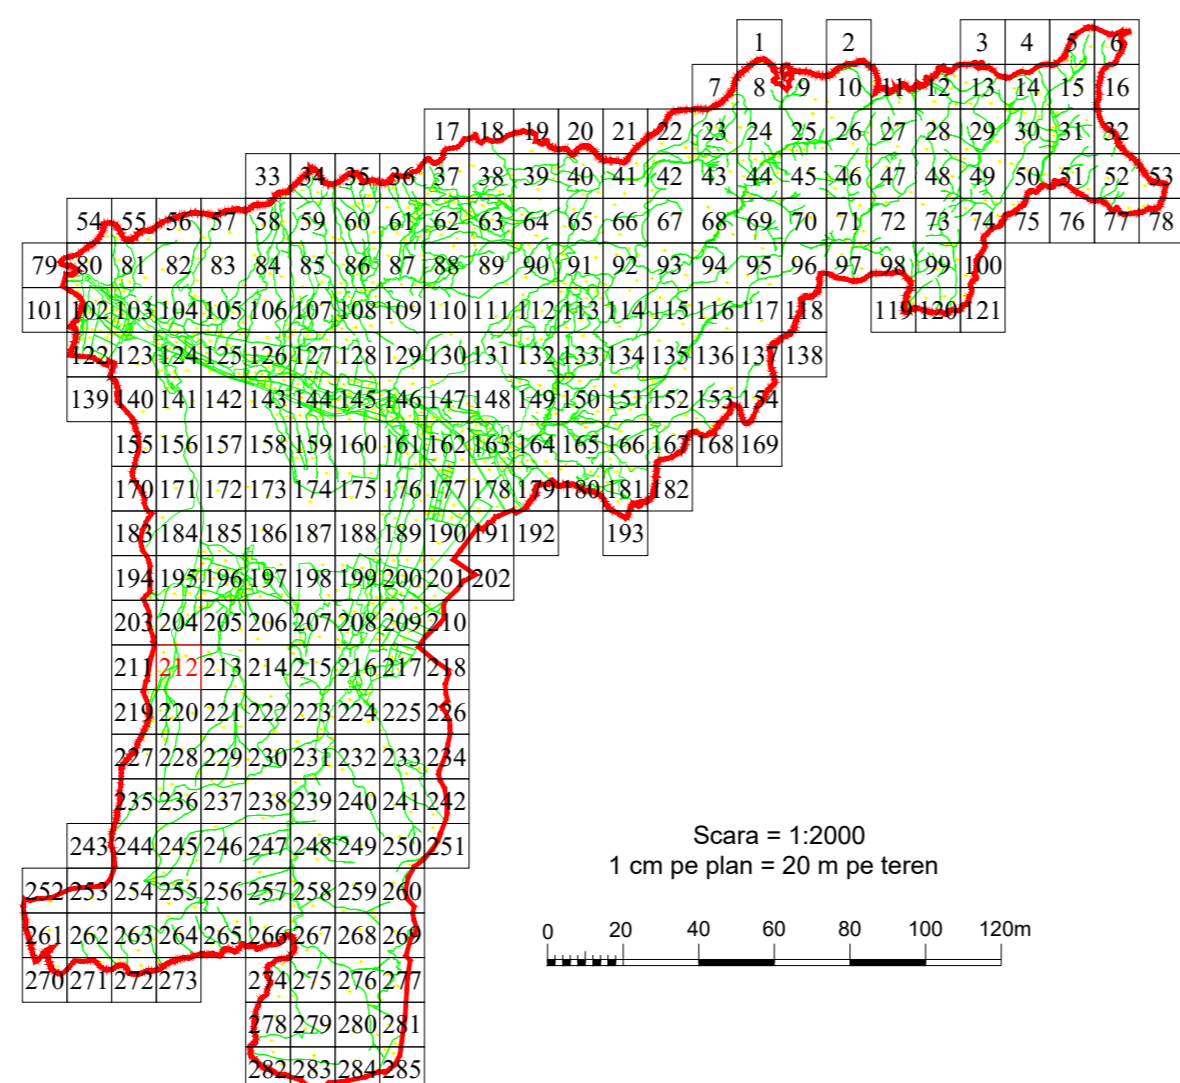

Scara = 1:2000
1 cm pe plan = 20 m pe teren

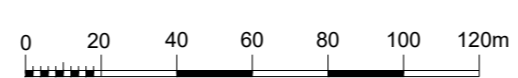

LEGENDĂ

PUJ	Denumire localitate
	Limita UAT
	Limita sector cadastral
	Limita intravilan
	Numar sector cadastral
Com. Salasu de Sus	Vecini

S.C. CORNEL & CORNEL TOPOEXIM S.R.L.		AGENTIA NATIONALA DE CADASTRU SI PUBLICITATE IMOBILIARA	
Proiectat	ing. Voicu Gabriel	Lucrari de inregistrare sistematica a imobilelor in Sistemul Integrat de Cadastru si Carte funciara UAT PUI	
Măsurat	ing. Dobrita Lucian	Scara	1:2000
Calculat	ing. Telegaru Dezirel	Data	decembrie 2022
Editat	ing. Cioaca Alexandru		
Aprobat	ing. Dragoș Neclua		