

# PLAN CADASTRAL


## UAT PUI, Judetul Hunedoara




Scara 1:2000

Sistem de proiectie STEREO 70

SECTIUNEA : 216/ 285

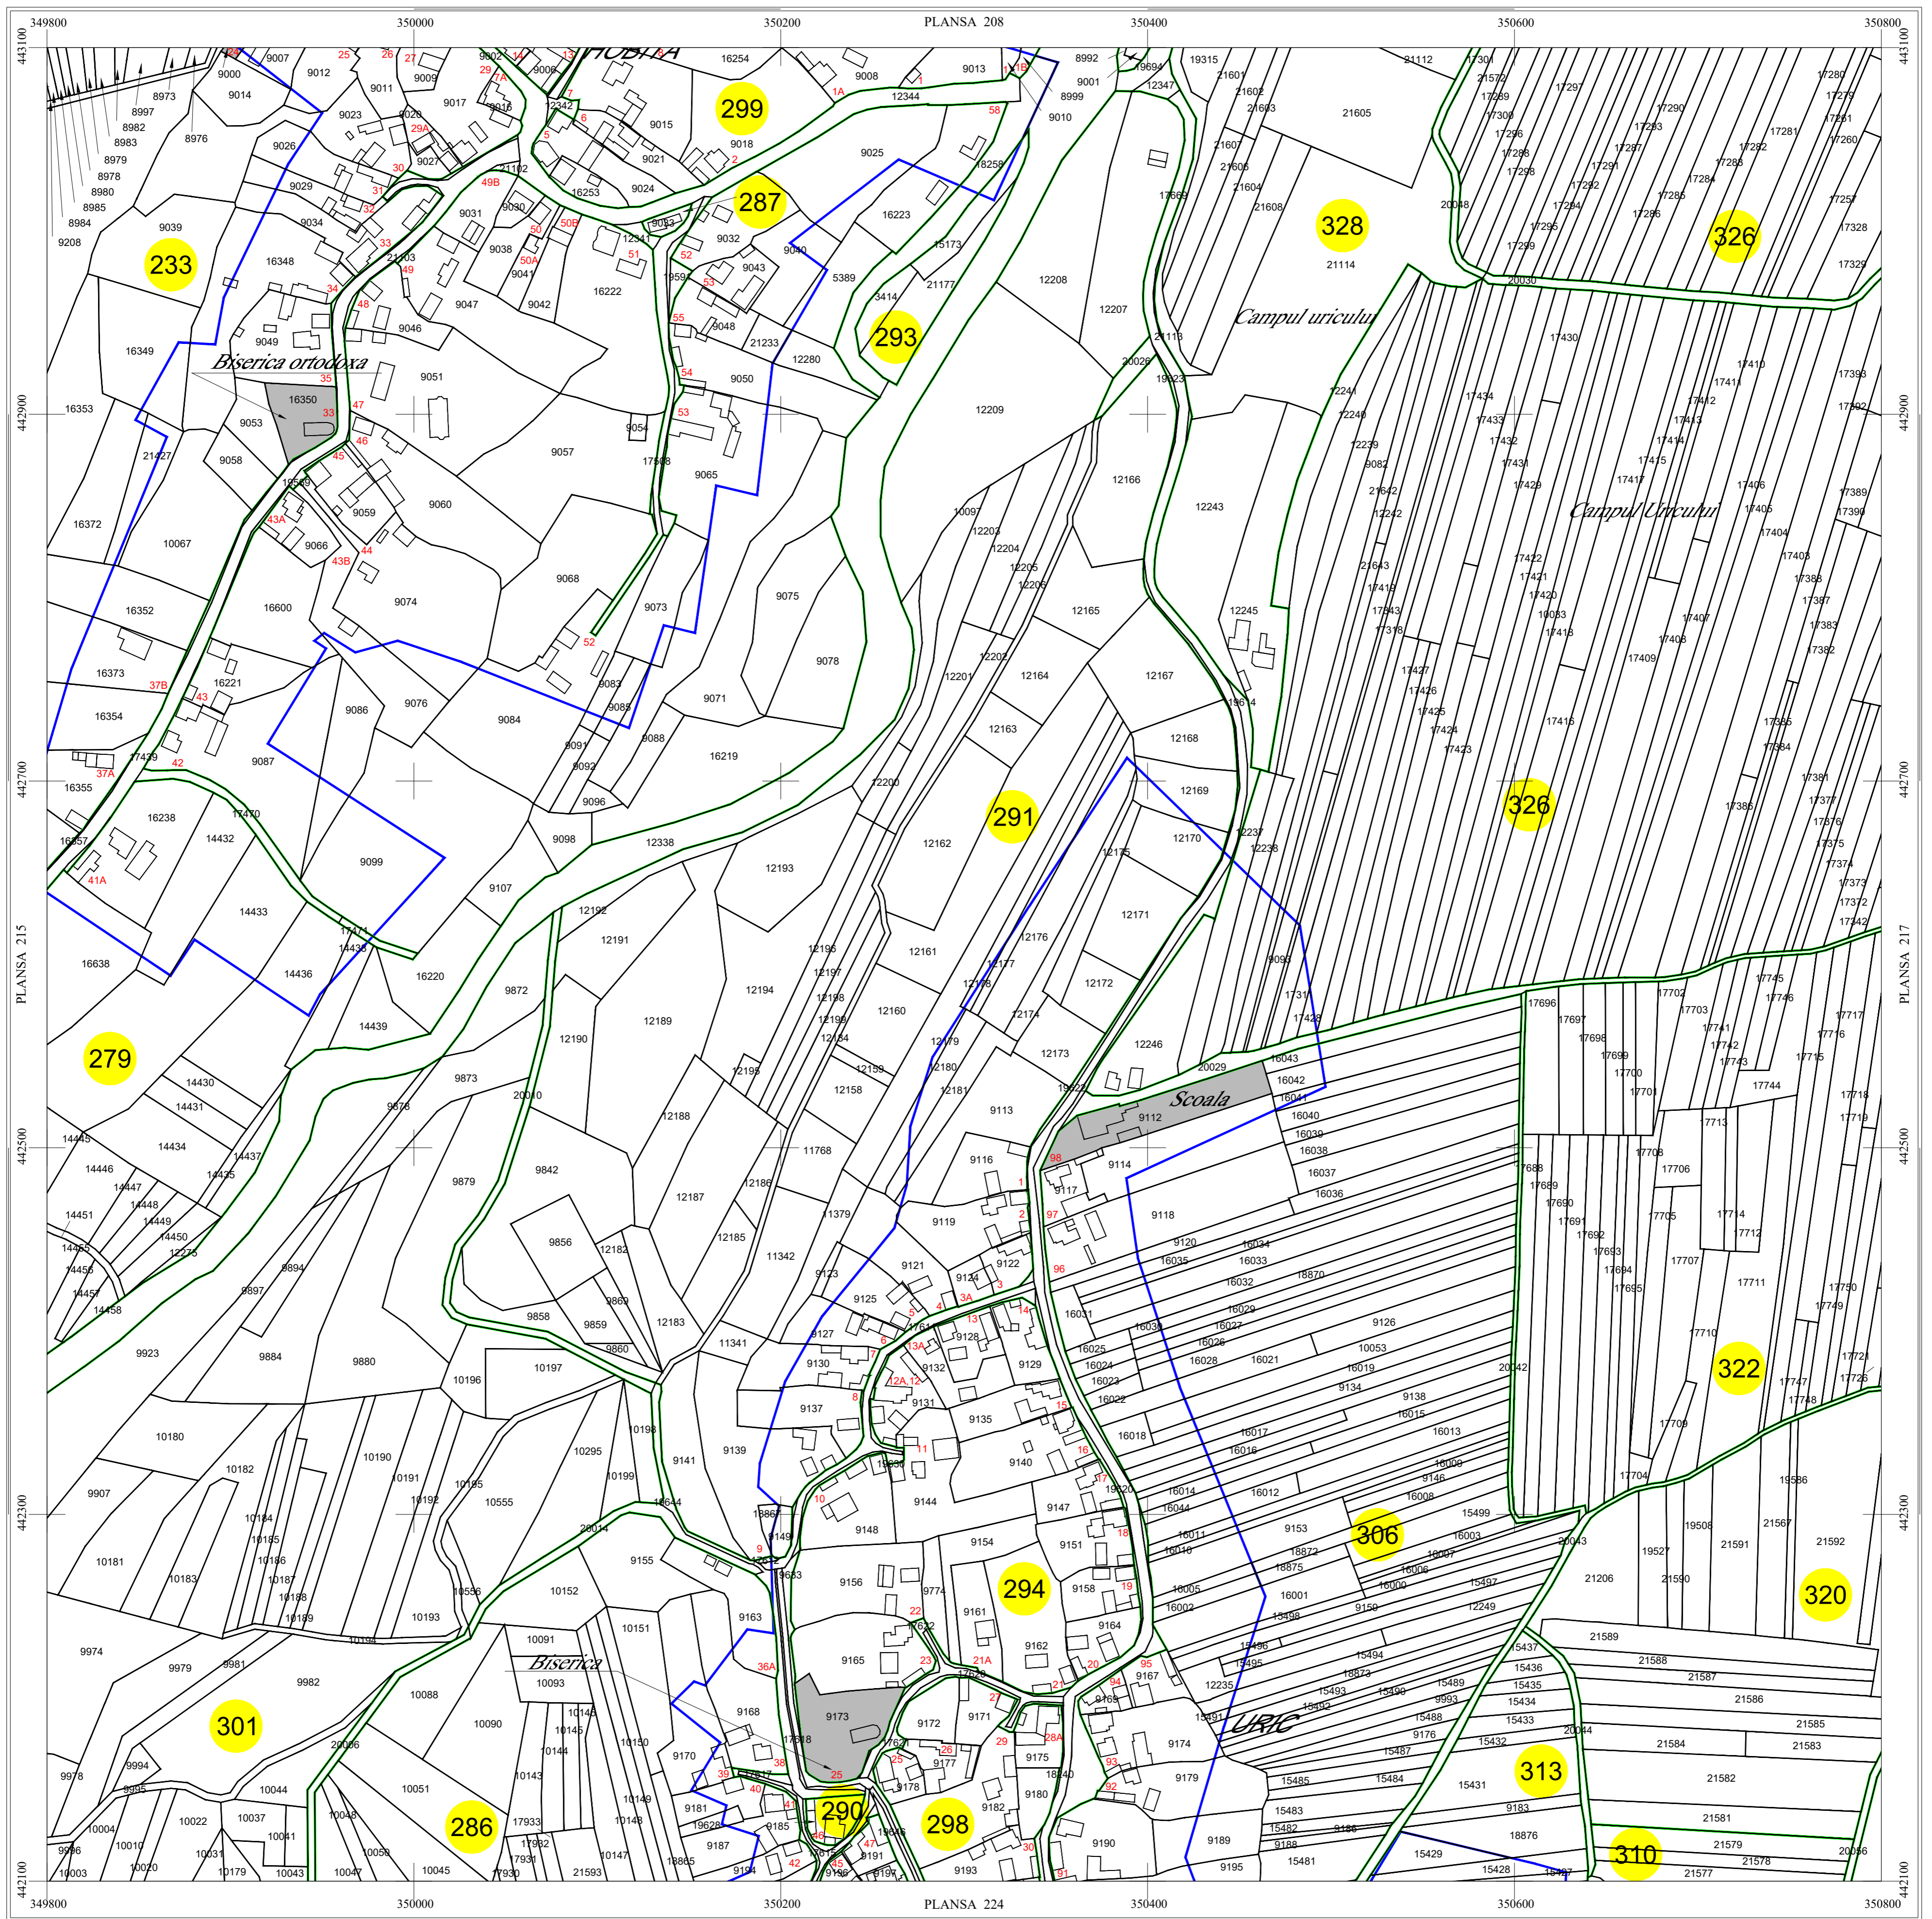

- copie spre publicare -

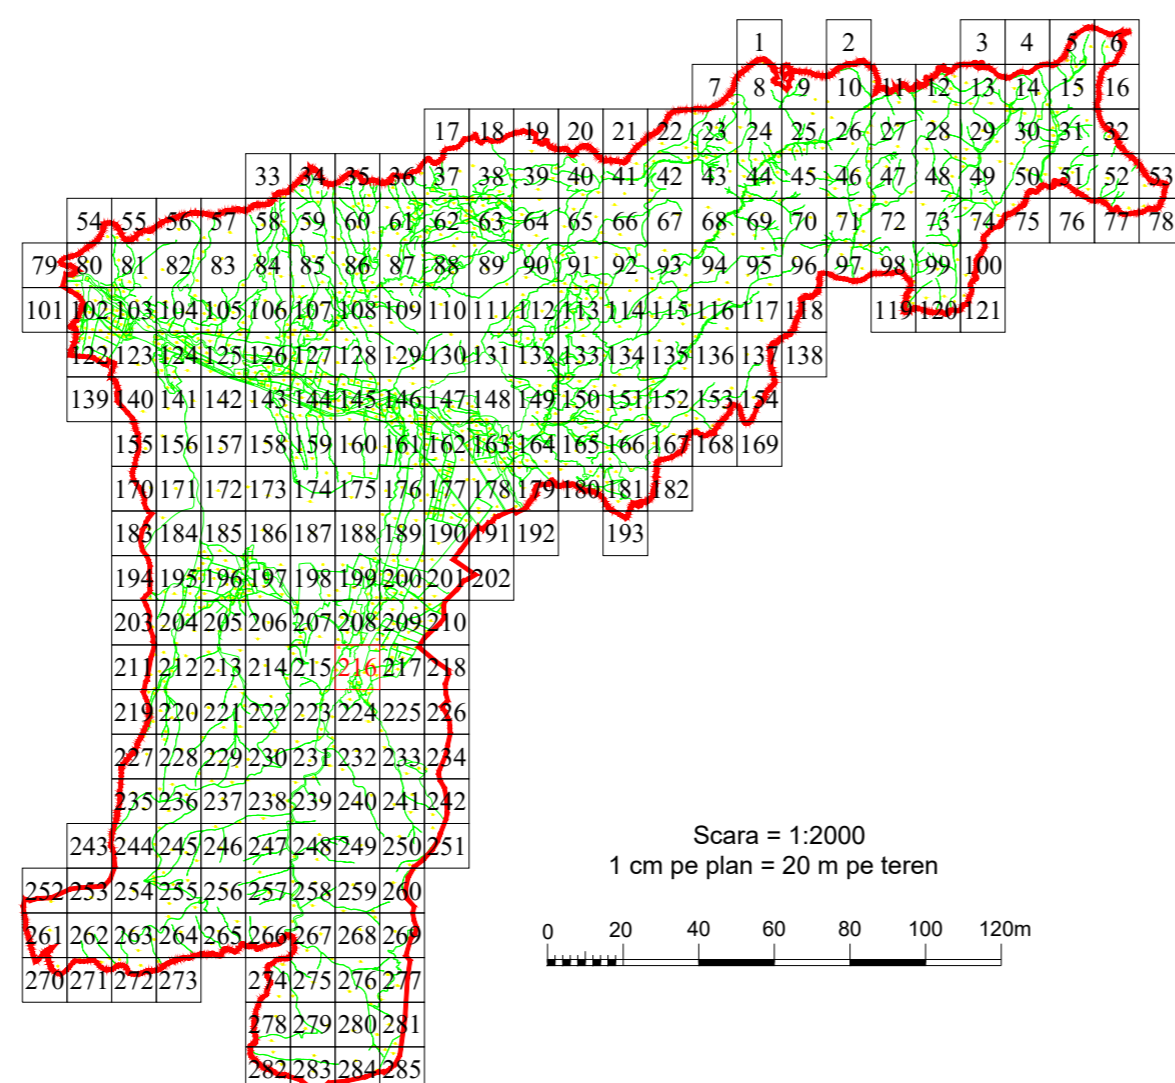

LEGENDĂ

| PUI   | Denumire localitate     |
|---|-------------------------|
| <span style="color: red;">—</span>  | Limita UAT              |
| <span style="color: green;">—</span>  | Limita sector cadastral |
| <span style="color: blue;">—</span>   | Limita intravilan       |
| <span style="border: 1px solid black; border-radius: 50%; padding: 2px;">4</span> | Numar sector cadastral  |
| Com. Salasu de Sus  | Vecini                  |

Scara = 1:2000  
1 cm pe plan = 20 m pe teren

| S.C. CORNEL & CORNEL TOPOEXIM S.R.L. |                       | AGENTIA NATIONALA DE CADASTRU SI PUBLICITATE IMOBILIARA  |                |
|--------------------------------------|-----------------------|--|----------------|
| Proiectat                            | ing. Voicu Gabriel    | Scara  | 1:2000         |
| Măsurat                              | ing. Dobrita Lucian   | <b>Lucrari de inregistrare sistematica a imobilelor in Sistemul Integrat de Cadastru si Carte funciara UAT PUI</b> |                |
| Calculat                             | ing. Telegaru Dezirel |  |                |
| Editat                               | ing. Cioaca Alexandru |  |                |
| Aprobat                              | ing. Dragoș Necula    |  |                |
|                                      |                       | Data   | decembrie 2022 |