


PLAN CADASTRAL


UAT PUI, Judetul Hunedoara

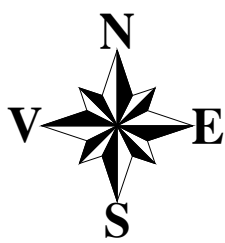

Scara 1:2000


Sistem de proiectie STEREO 70

SECTIUNEA : 223/ 285

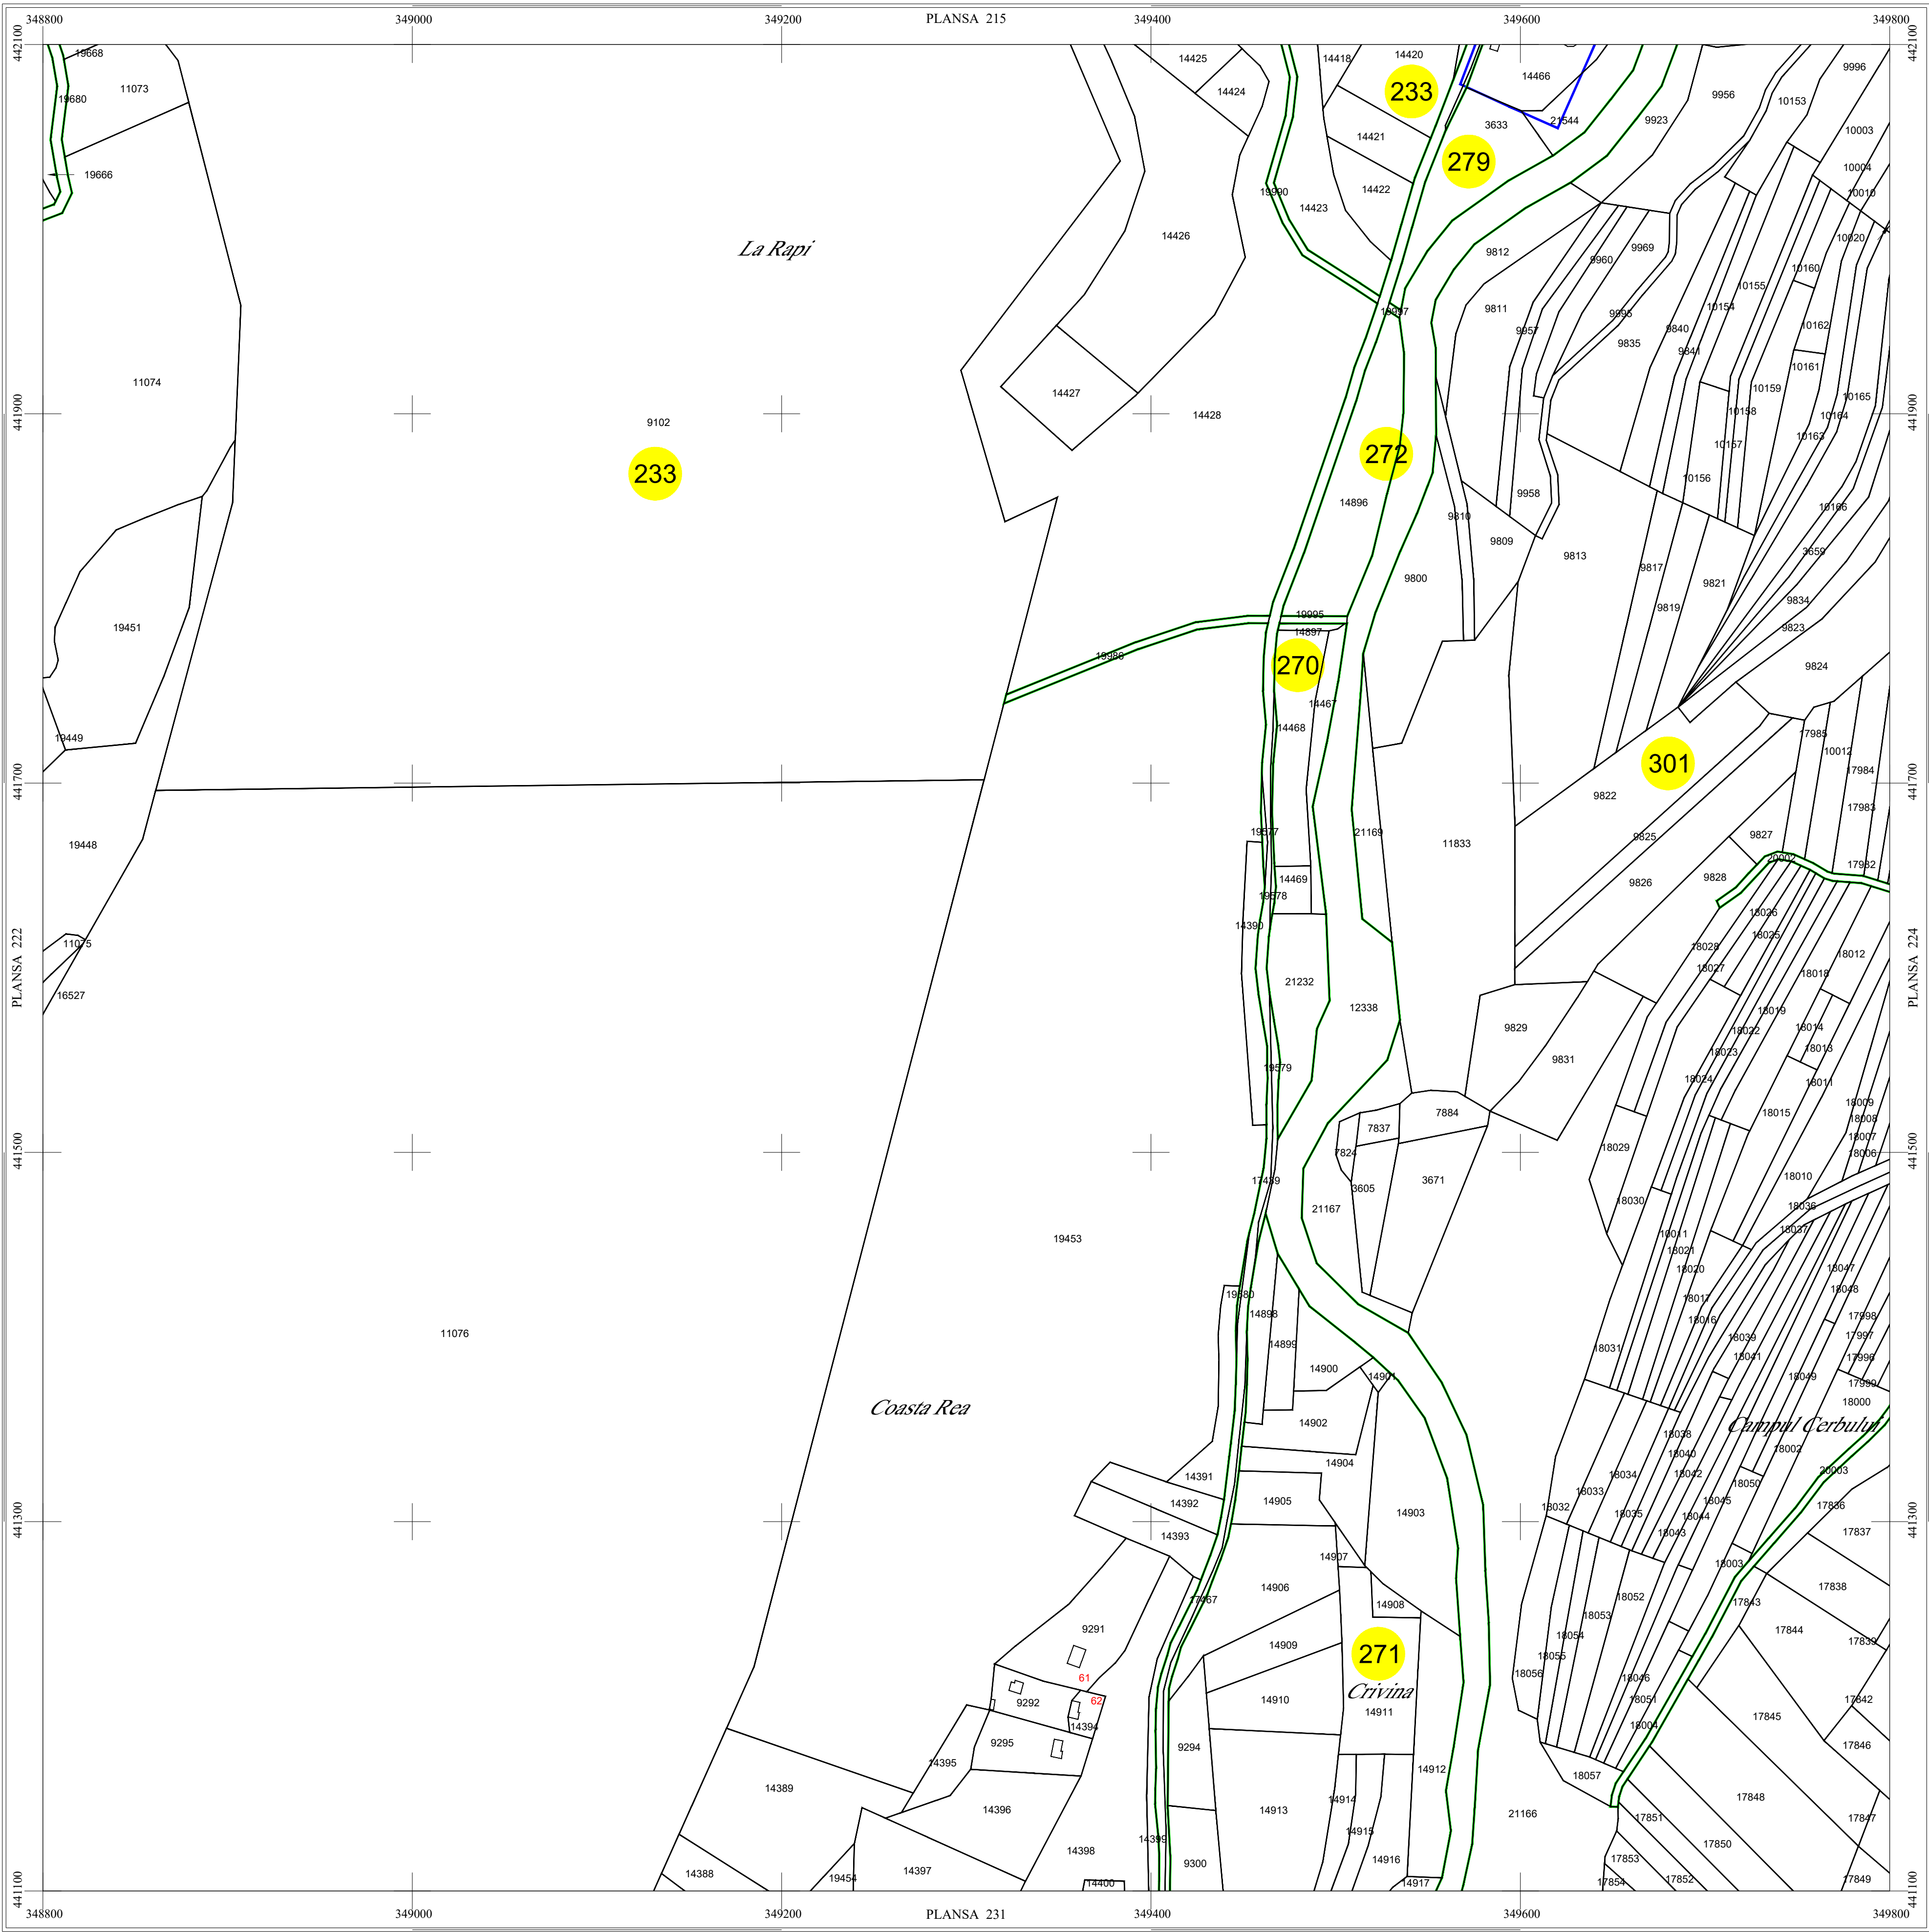


- copie spre publicare -

LEGENDĂ	
PUI	Denumire localitate
—	Limita UAT
—	Limita sector cadastral
—	Limita intravilan
4	Numar sector cadastral
Com. Salasu de Sus	Vecini

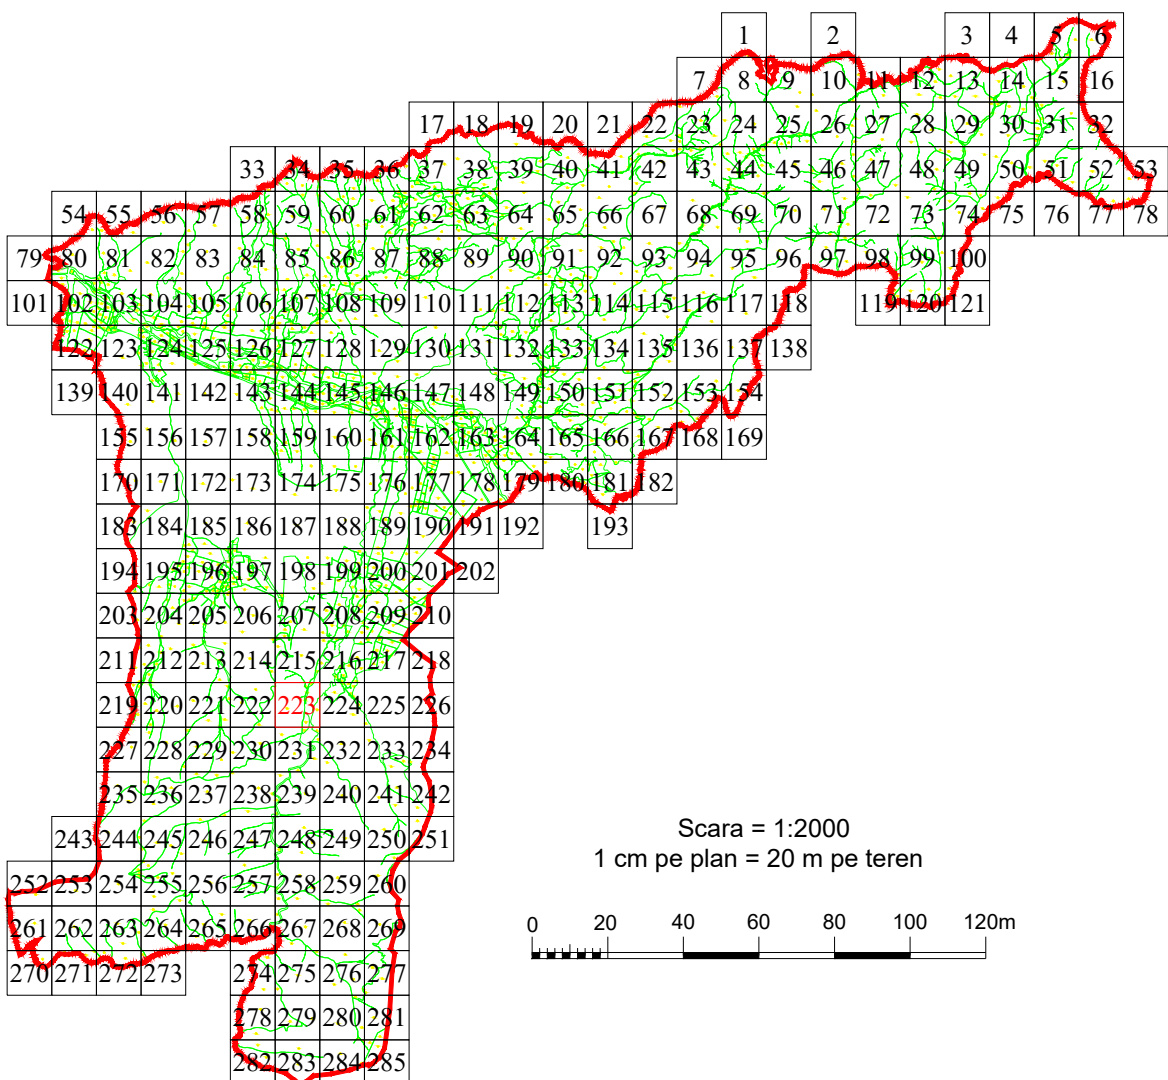

Scara = 1:2000

1 cm pe plan = 20 m pe teren

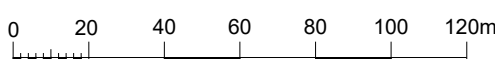

S.C. CORNEL & CORNEL TOPOEXIM S.R.L.			AGENTIA NATIONALA DE CADASTRU SI PUBLICITATE IMOBILIARA	
Proiectat	ing. Voicu Gabriel		Scara 1:2000	Lucrari de inregistrare sistematica a imobilelor in Sistemul Integrat de Cadastru si Carte funciara UAT PUI
Măsurat	ing. Dobrita Lucian			
Calculat	ing. Telegaru Dezirel			
Editat	ing. Cioaca Alexandru			
Aprobat	ing. Dragos Necula		Data decembrie 2022	