

# PLAN CADASTRAL


## UAT PUI, Judetul Hunedoara




Scara 1:2000

Sistem de proiectie STEREO 70

SECTIUNEA : 253/ 285

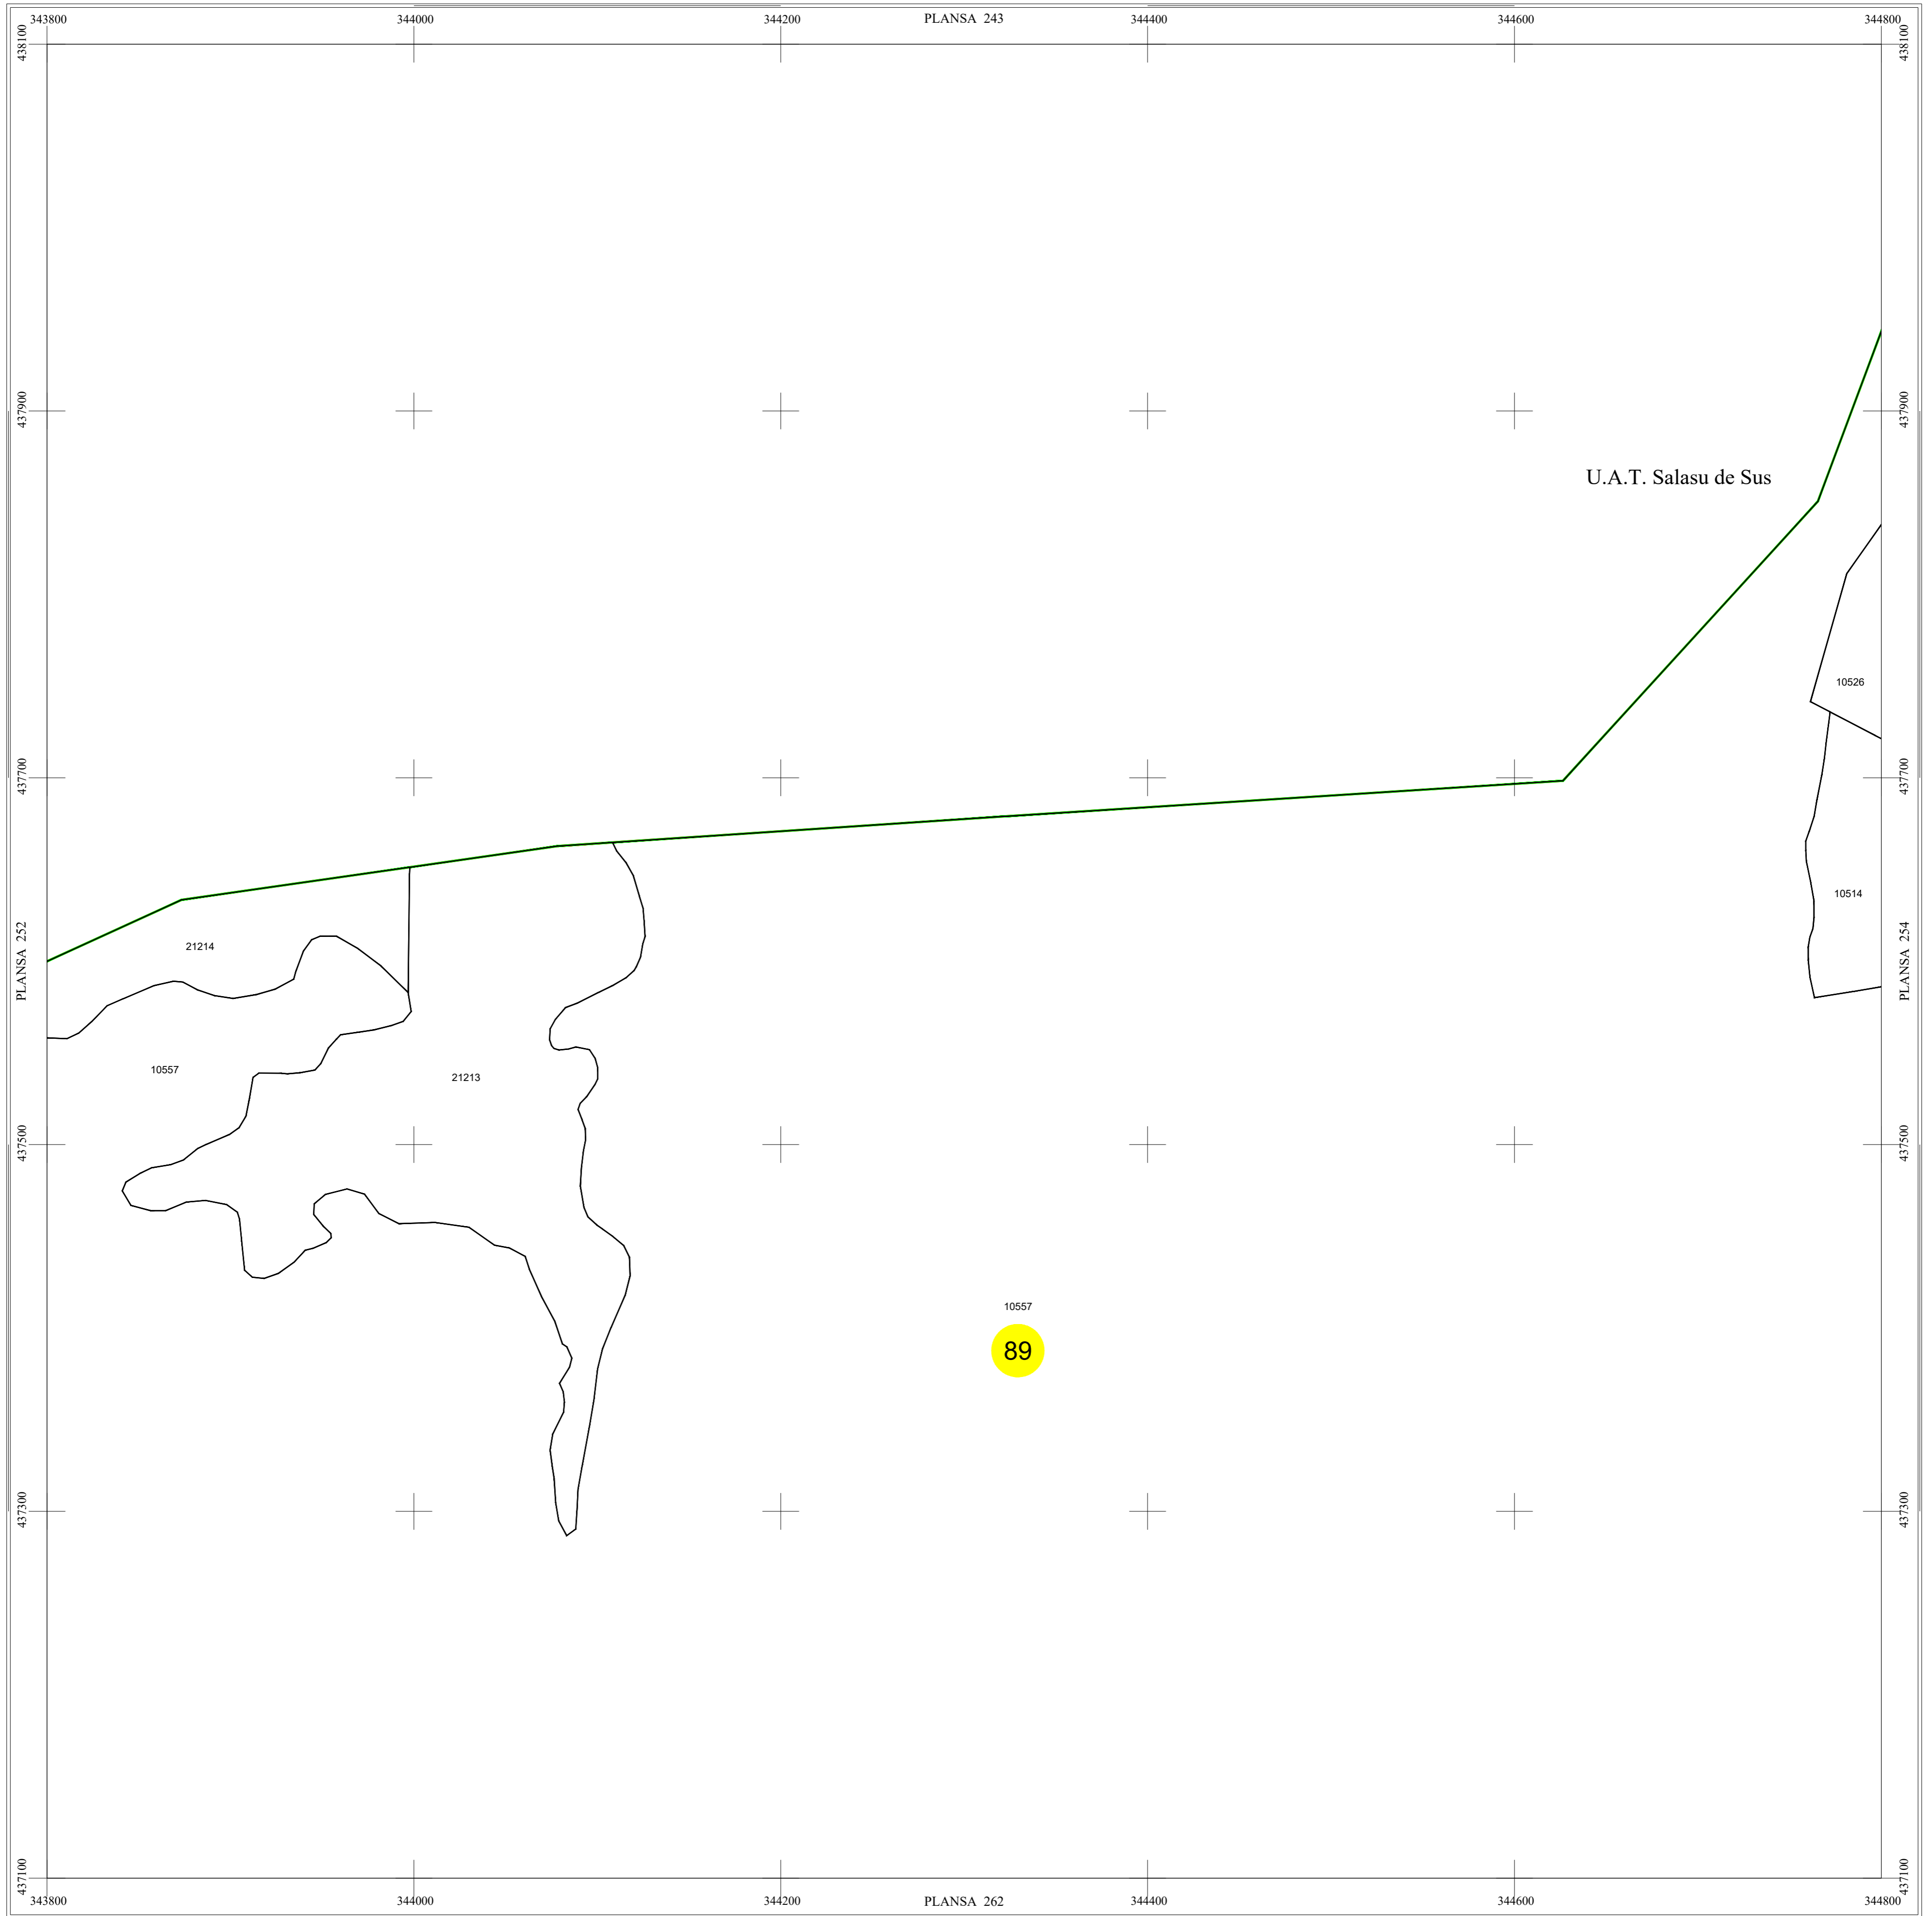

- copie spre publicare -

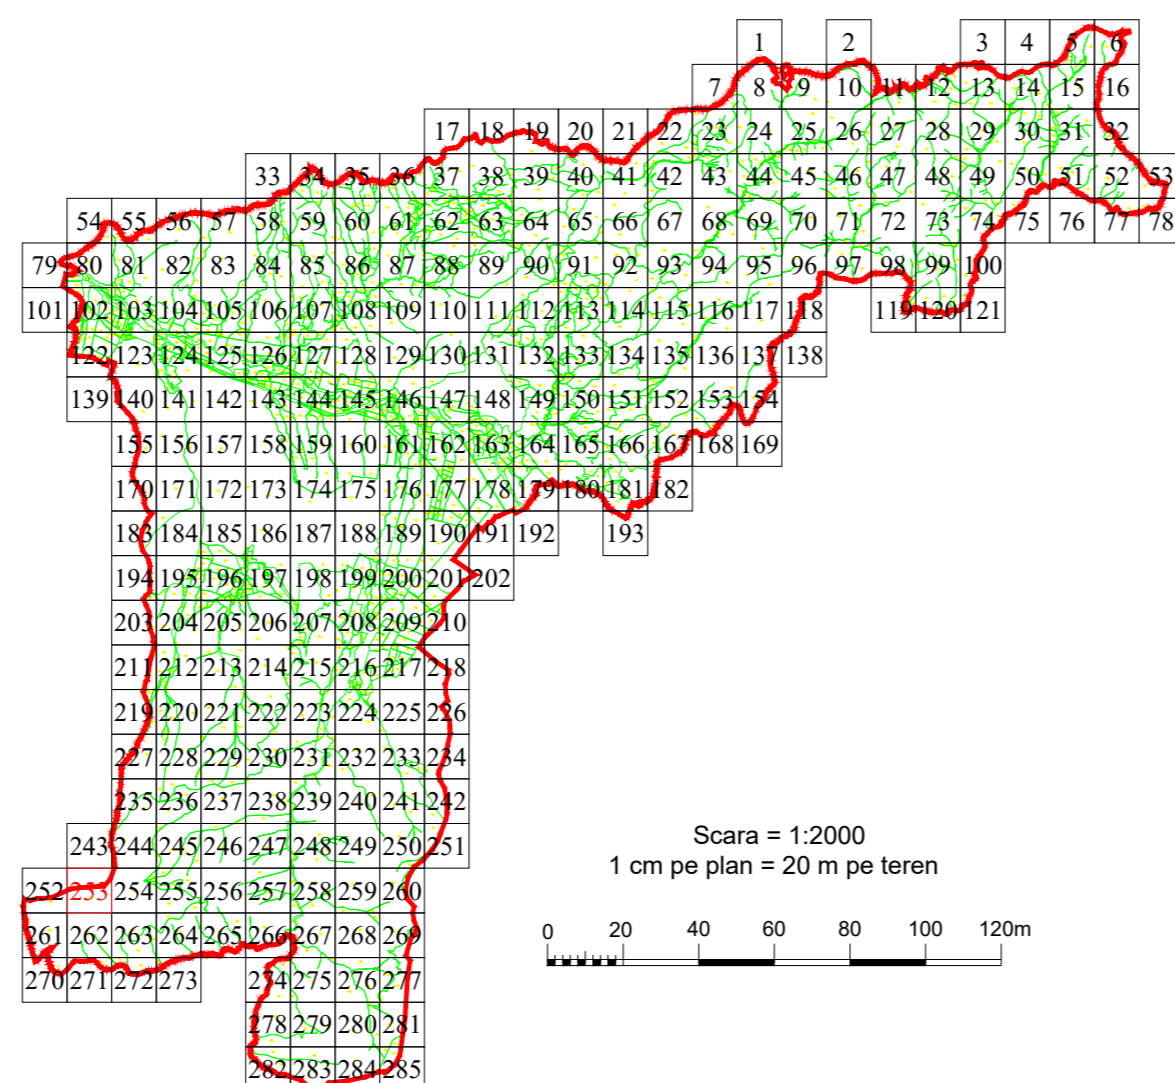

### LEGENDĂ

| PUJ                | Denumire localitate     |
|--------------------|-------------------------|
|                    | Limita UAT              |
|                    | Limita sector cadastral |
|                    | Limita intravilan       |
|                    | Numar sector cadastral  |
| Com. Salasu de Sus | Vecini                  |

Scara = 1:2000  
1 cm pe plan = 20 m pe teren

| S.C. CORNEL & CORNEL TOPOEXIM S.R.L. |                       | AGENTIA NATIONALA DE CADASTRU SI PUBLICITATE IMOBILIARA |  |
|--------------------------------------|-----------------------|---|--|
| Proiectat                            | ing. Voicu Gabriel    | Scara<br>1:2000   | <b>Lucrari de inregistrare sistematica a imobilelor in Sistemul Integrat de Cadastru si Carte funciara UAT PUI</b> |
| Măsurat                              | ing. Dobritza Lucian  |   |  |
| Calculat                             | ing. Telegaru Dezirel |   |  |
| Editat                               | ing. Cioaca Alexandru |   |  |
| Aprobat                              | ing. Dragoș Necula    | Data<br>decembrie 2022                                  |  |