

PLAN CADASTRAL


UAT PUI, Judetul Hunedoara




Scara 1:2000

Sistem de proiectie STEREO 70

SECTIUNEA : 262/ 285

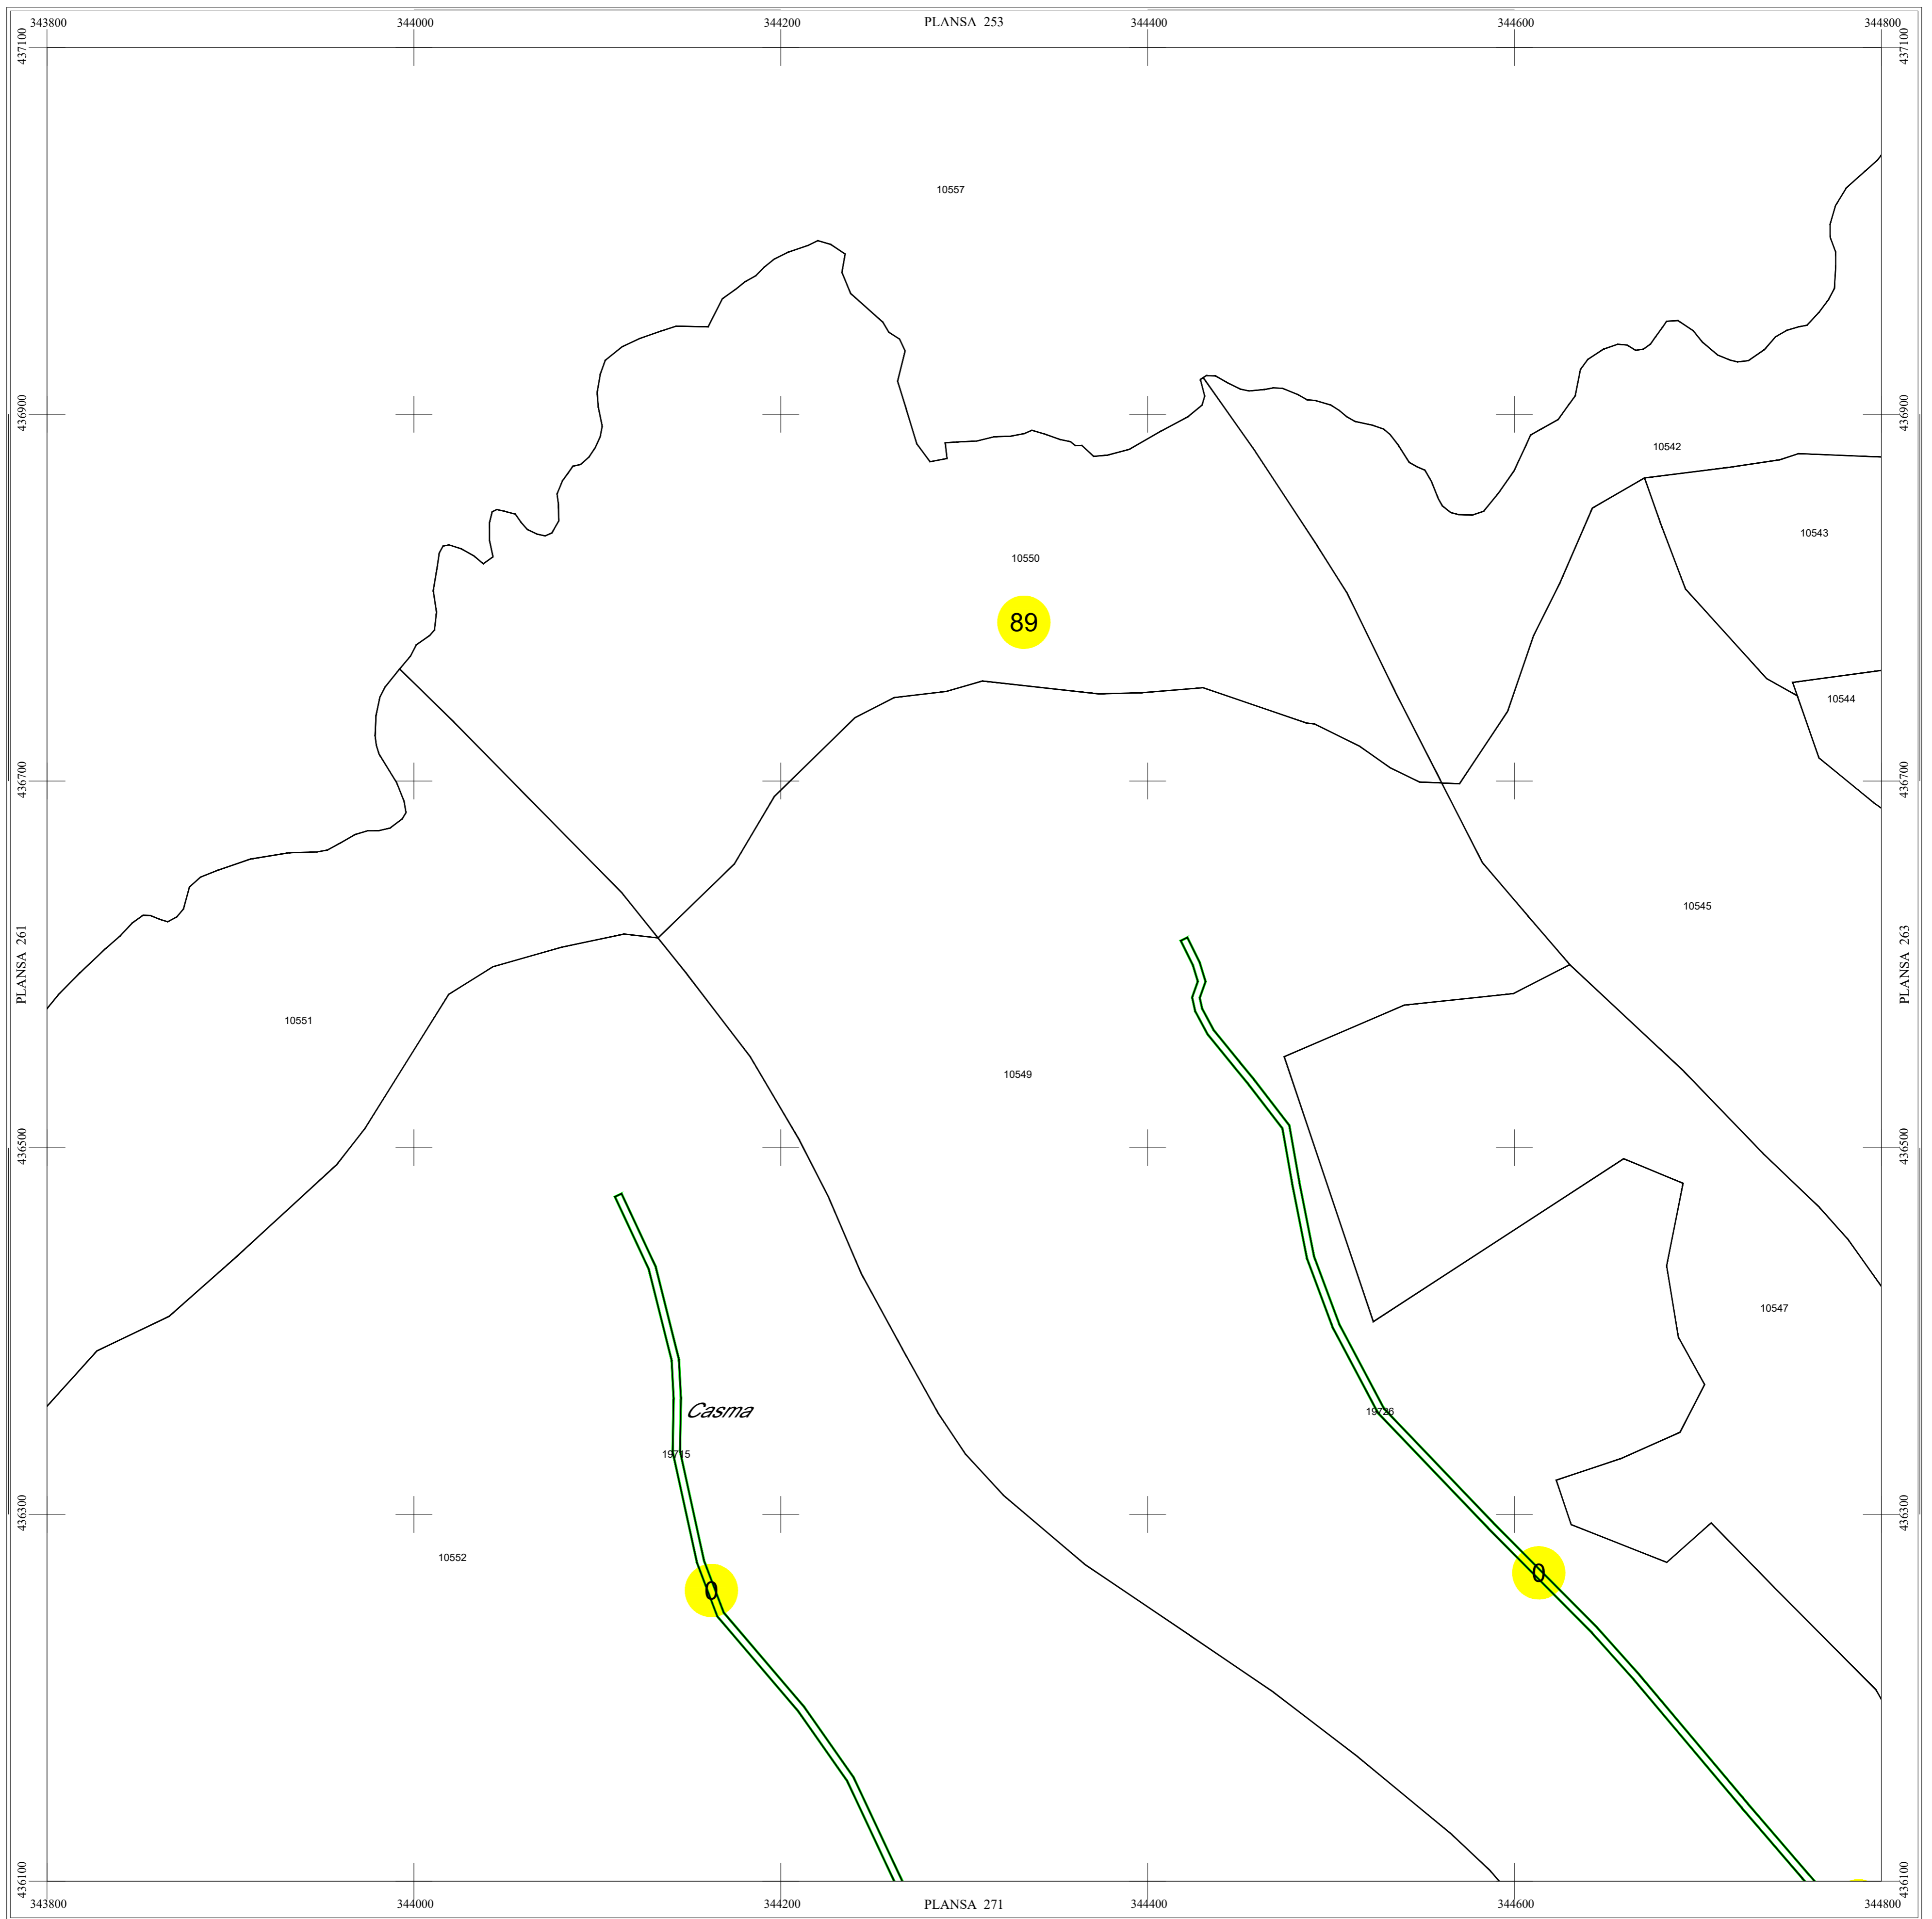

- copie spre publicare -

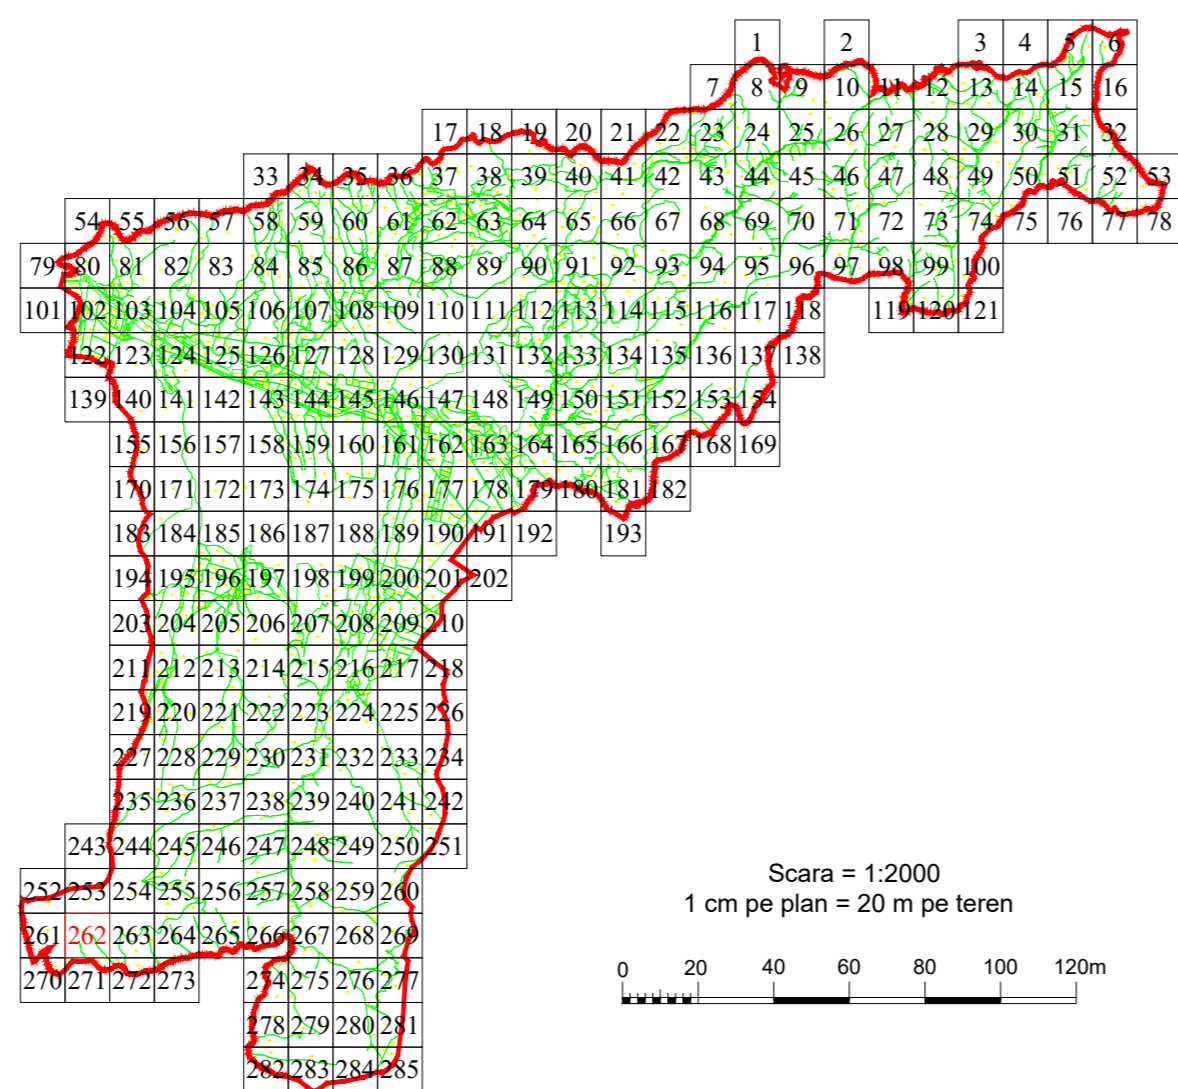

LEGENDĂ

| PUJ | Denumire localitate |
|--------------------|-------------------------|
| | Limita UAT |
| | Limita sector cadastral |
| | Limita intravilan |
| | Numar sector cadastral |
| Com. Salasu de Sus | Vecini |

| S.C. CORNEL & CORNEL TOPOEXIM S.R.L. | | AGENTIA NATIONALA DE CADASTRU SI PUBLICITATE IMOBILIARA | |
|--------------------------------------|-----------------------|---|--|
| Proiectat | ing. Voicu Gabriel | Scara 1:2000 | Lucrari de inregistrare sistematica a imobilelor in Sistemul Integrat de Cadastru si Carte funciara UAT PUI |
| Măsurat | ing. Dobrita Lucian | | |
| Calculat | ing. Telegaru Dezirel | | |
| Editat | ing. Cioaca Alexandru | | |
| Aprobat | ing. Dragoș Necula | Data decembrie 2022 | |