


PLAN CADASTRAL


UAT PUI, Judetul Hunedoara

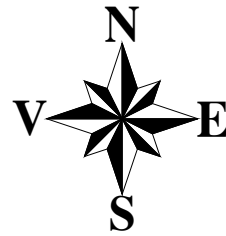


Scara 1:2000

Sistem de proiectie STEREO 70

SECTIUNEA : 52/ 285

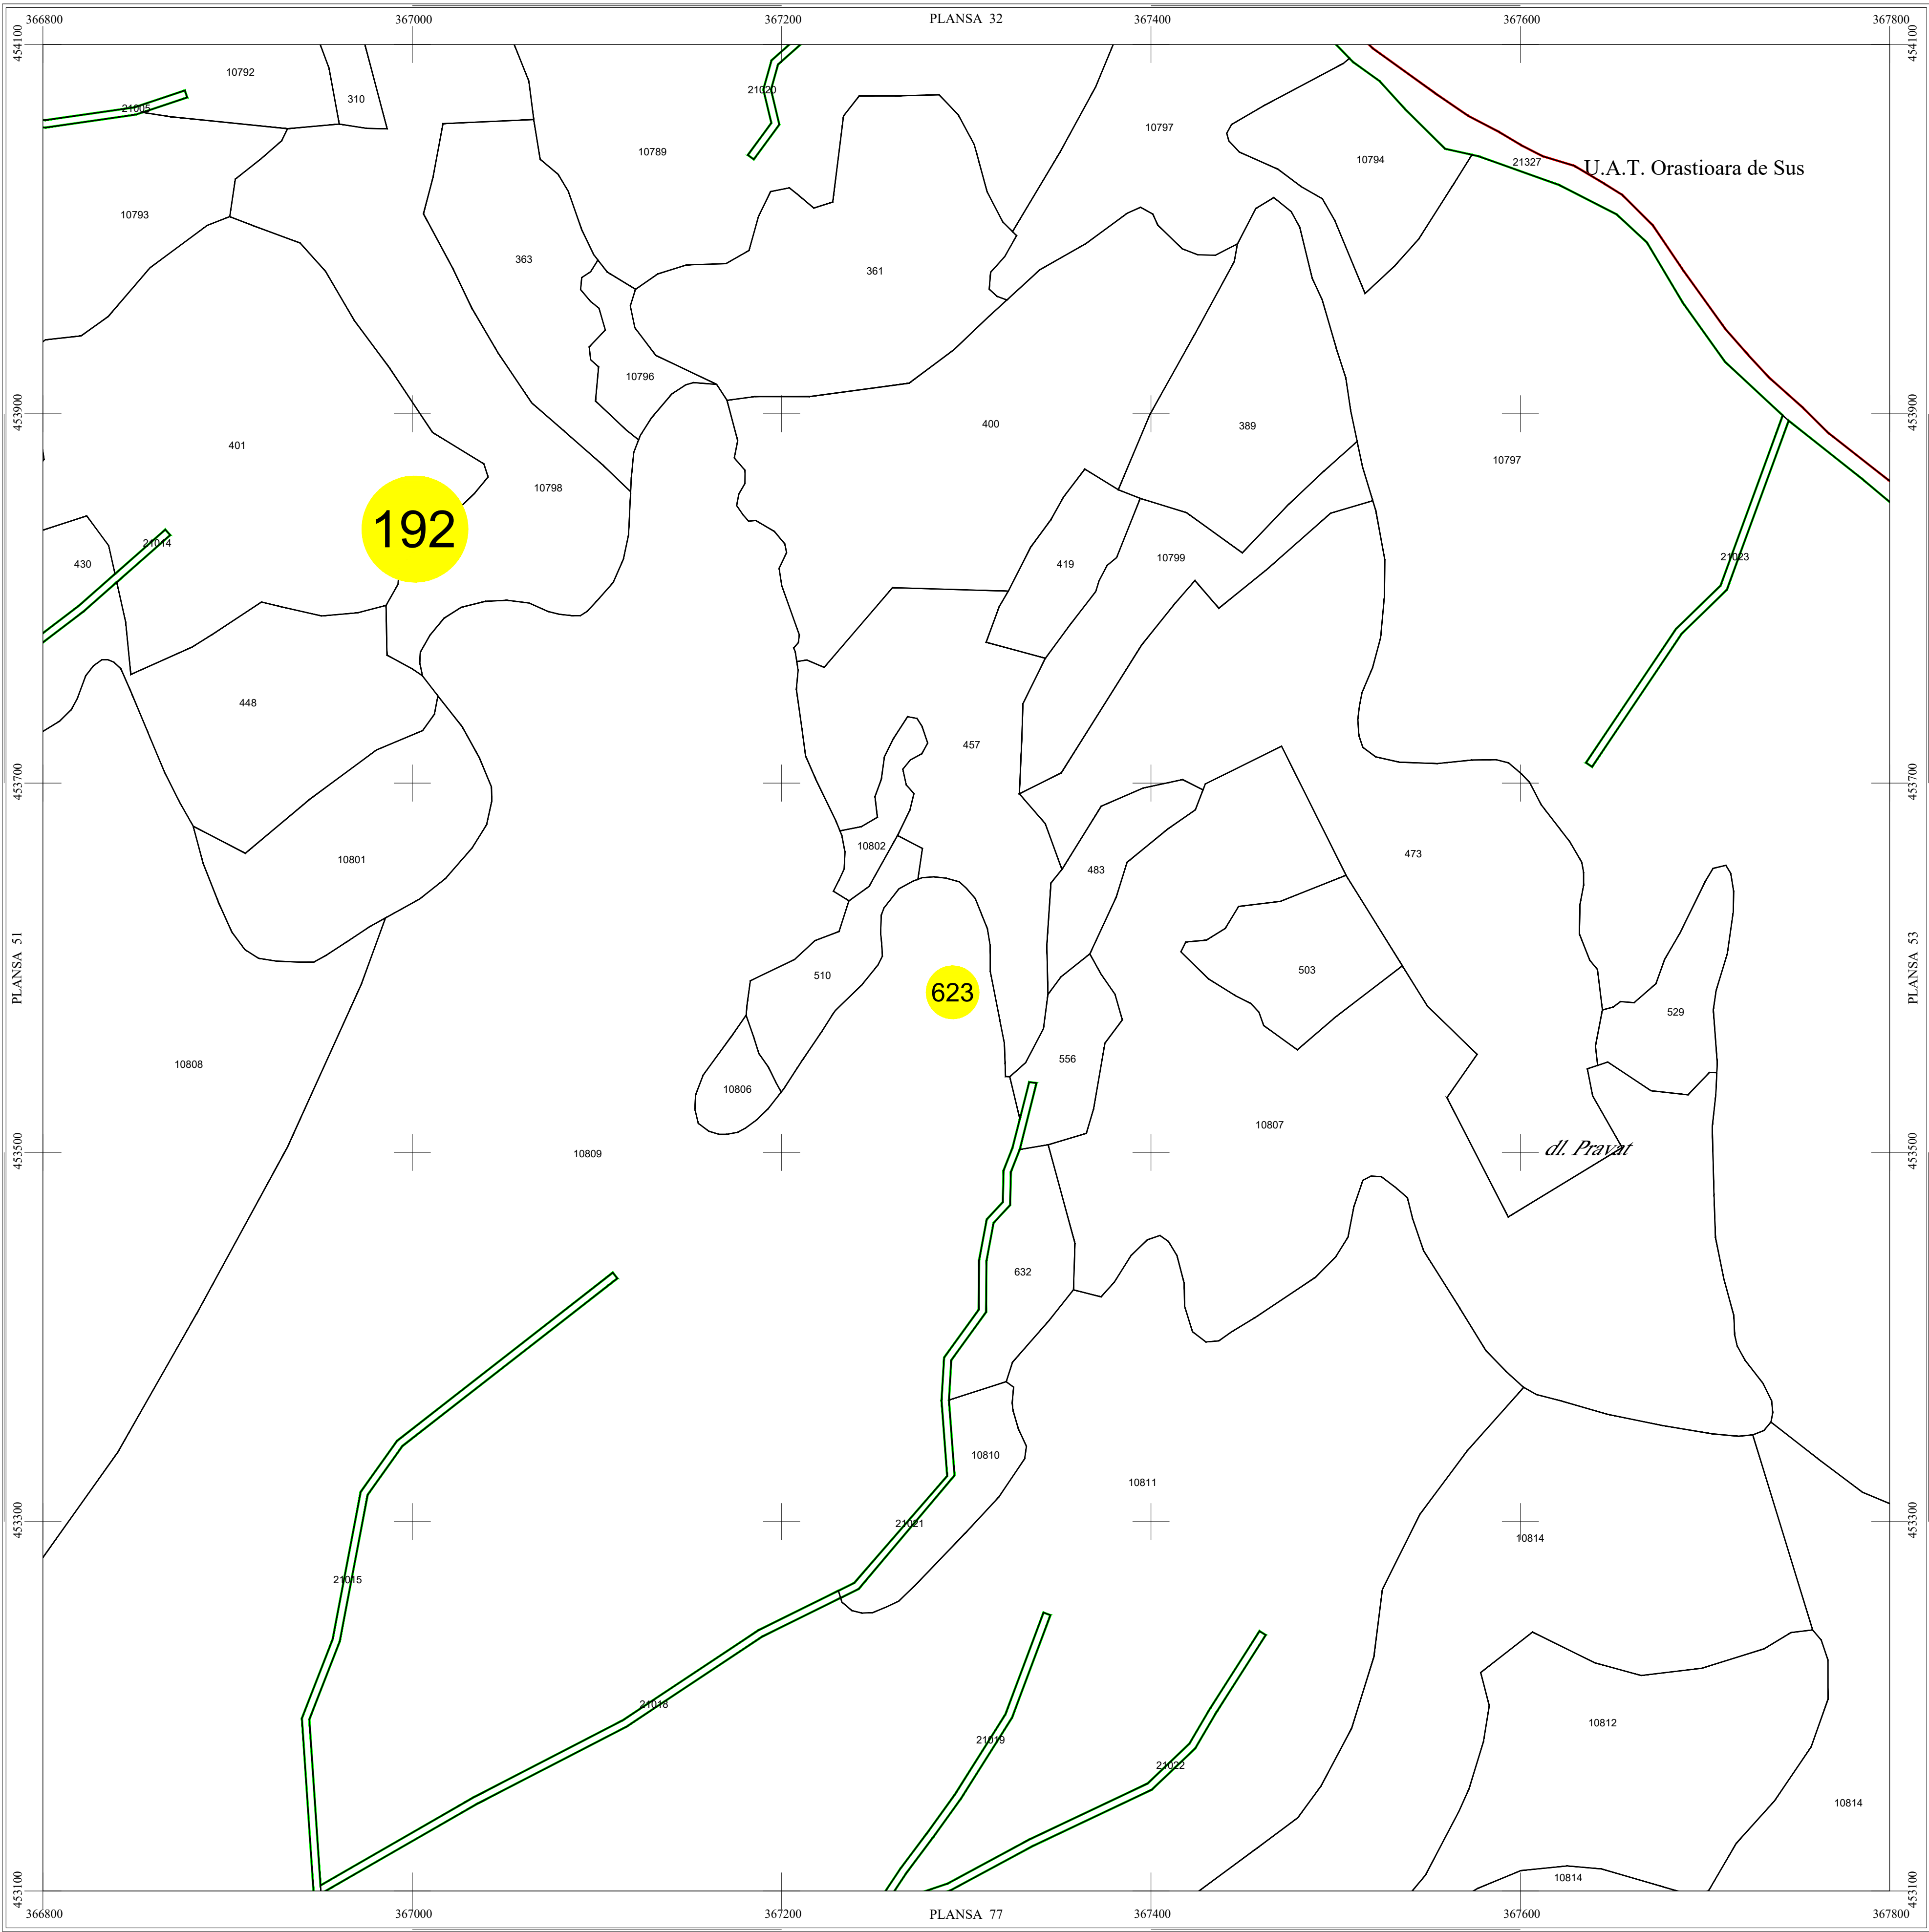


- copie spre publicare -

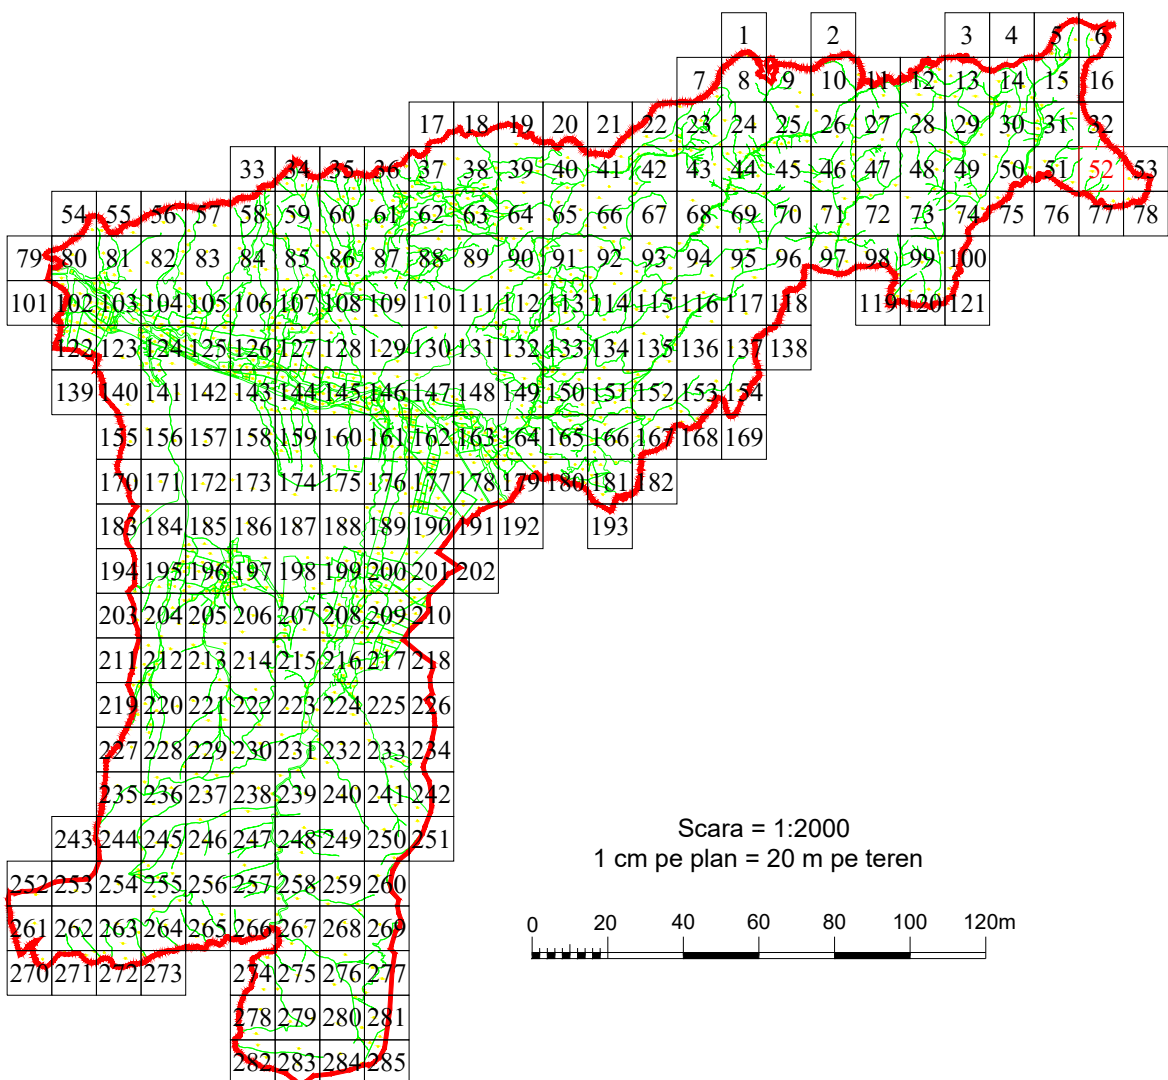

202

LEGENDĂ	
PUI	Denumire localitate
<span style="color: red;">—</span>	Limita UAT
<span style="color: green;">—</span>	Limita sector cadastral
<span style="color: blue;">—</span>	Limita intravilan
<span style="background-color: yellow; border: 1px solid black; border-radius: 50%; padding: 2px;">4</span>	Numar sector cadastral
Com. Salasu de Sus	Vecini

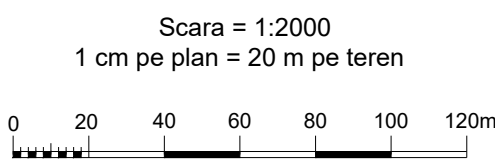

S.C. CORNEL & CORNEL TOPOEXIM S.R.L.			AGENTIA NATIONALA DE CADASTRU SI PUBLICITATE IMOBILIARA	
Proiectat	ing. Voicu Gabriel		Scara 1:2000	<b>Lucrari de inregistrare sistematica a imobilelor in Sistemul Integrat de Cadastru si Carte funciara UAT PUI</b>
Măsurat	ing. Dobrita Lucian			
Calculat	ing. Telegaru Dezirel			
Editat	ing. Cioaca Alexandru			
Aprobat	ing. Dragos Necula			
			Data decembrie 2022	